



Only figured dimensions should be used.

Scaled dimensions should be checked with the Architect.

This drawing together with the design, is the property and copyright of the Architect and must not be reproduced without written permission




Ground Floor

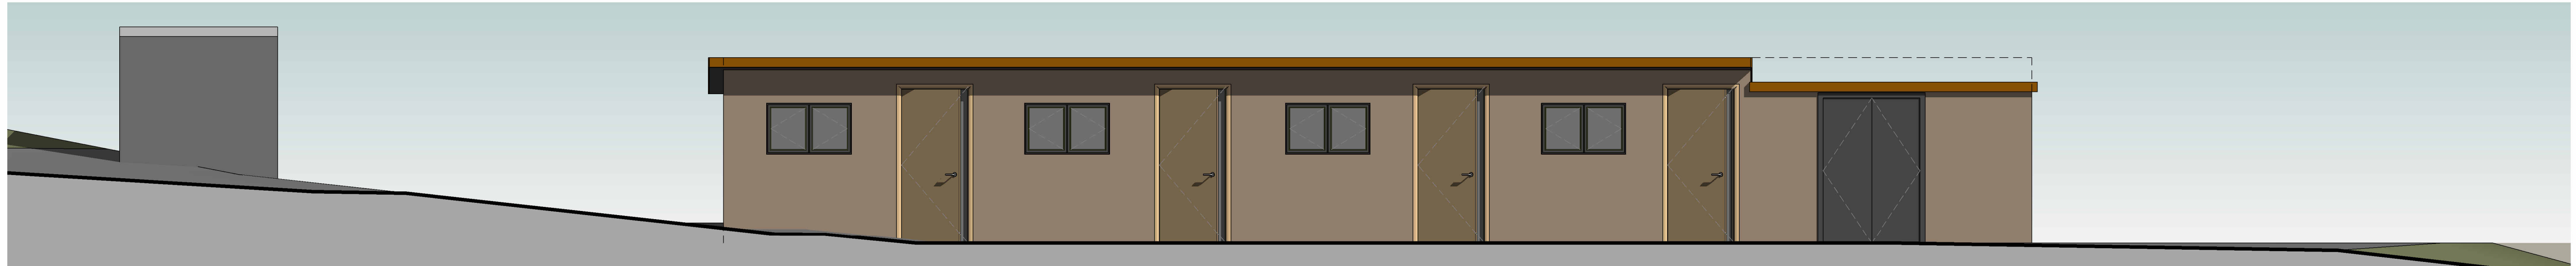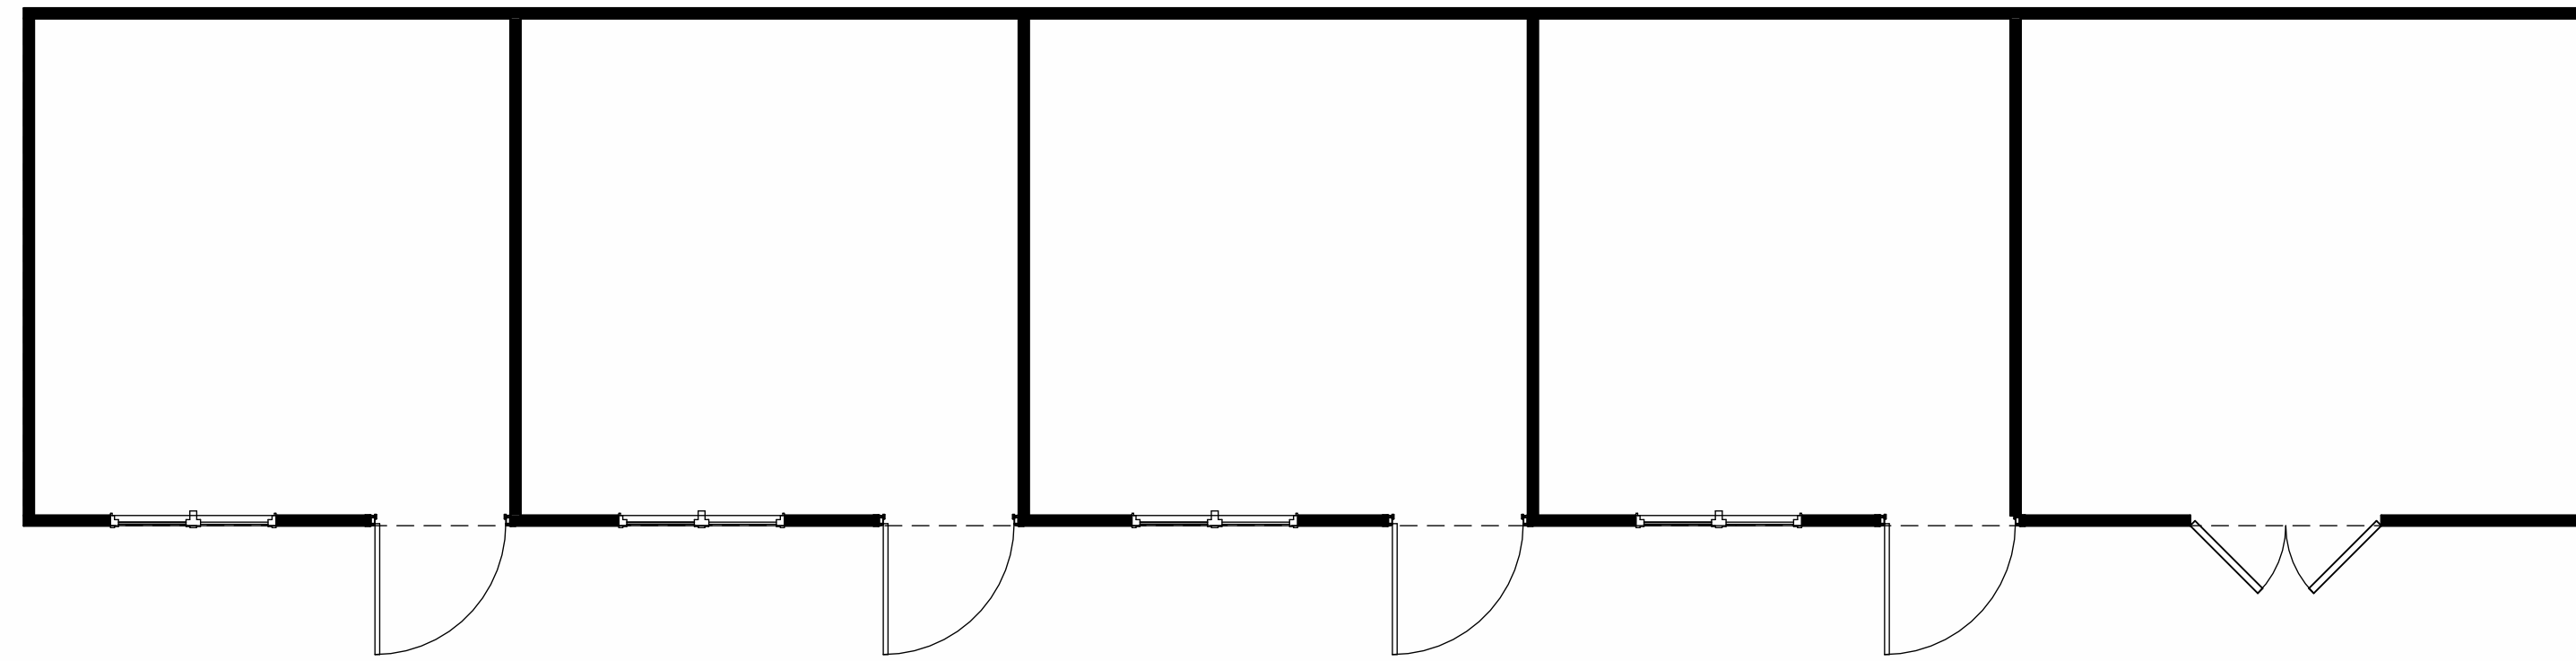

Front Elevation




Rear Elevation

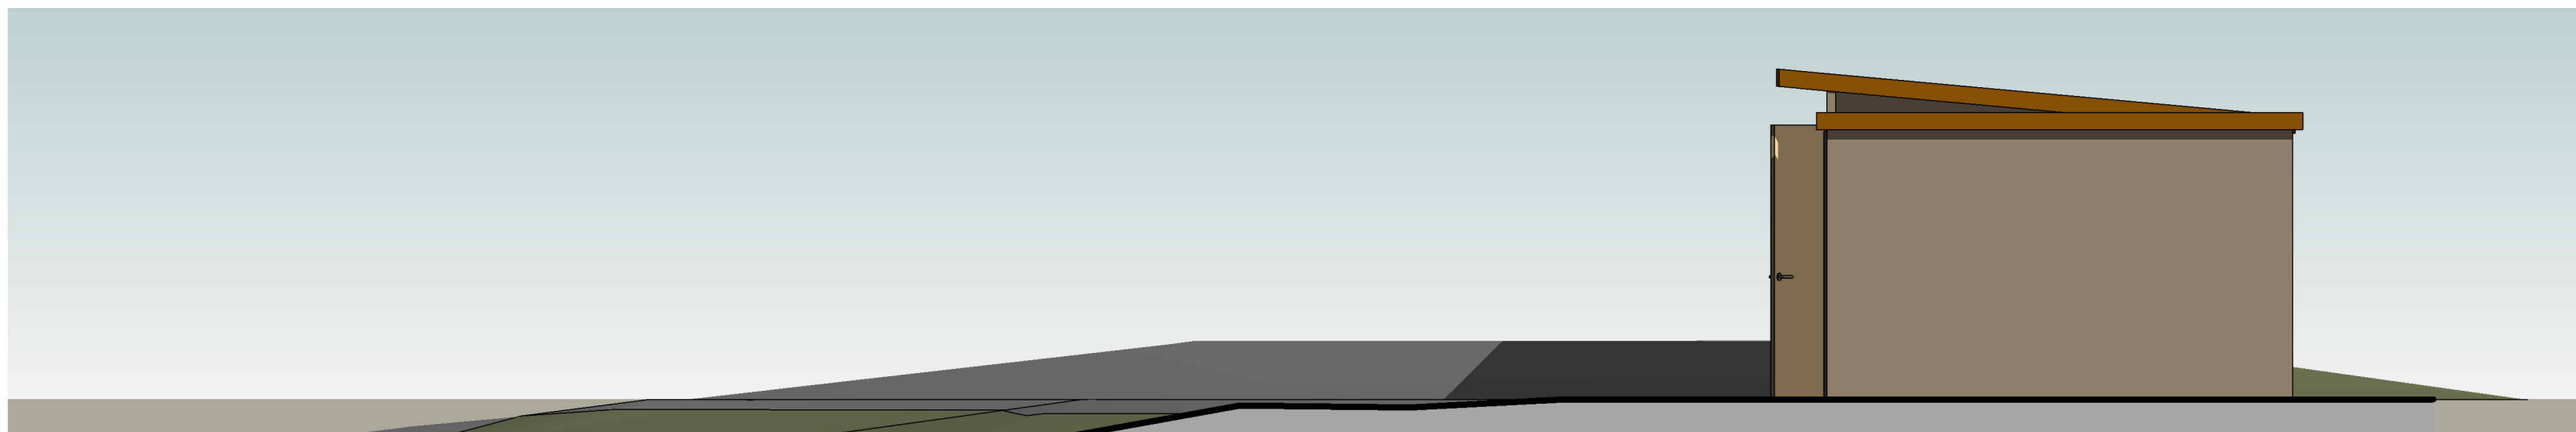

Side Elevation



Side Elevation 1

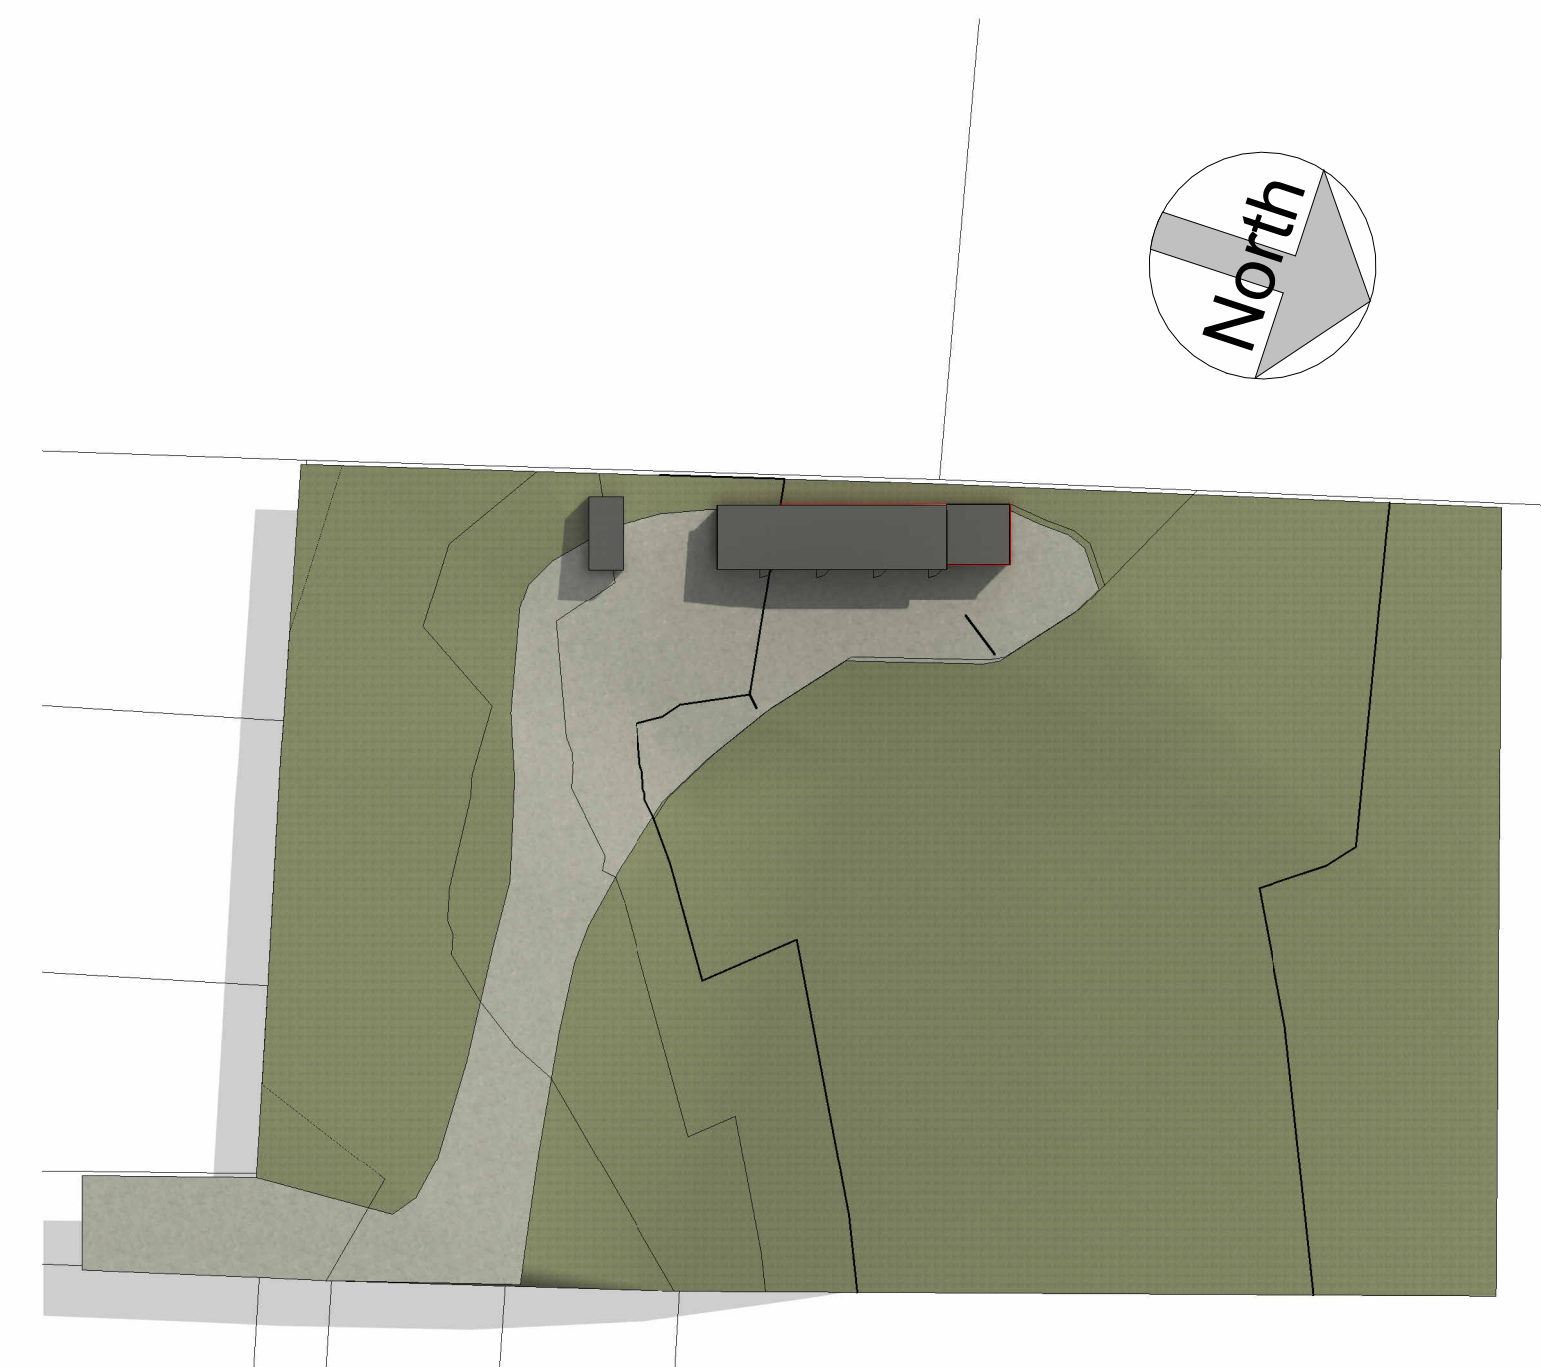

Site
1 : 500

rev	description	drawn	auth	date
DO NOT SCALE OFF THIS DRAWING				
				
acumenarchitects.co.uk		01484 546 000		
Headrow House, Old Leeds Road, Huddersfield, Huddersfield HD1 1SG				
Client				
MR G PHILLIPS				
Project				
STABLES AT LAND IN CUMBERWORTH				
Project No	Drawing No	Rev		
2799	(100)01			
Description				
EXISTING PLANS, ELEVATIONS & SITE PLAN				
Scale	Date Drawn	Drawn By	Authorised By	
As indicated @ A1	AUG 22	AO	JC	
Purpose of Issue				
Planning	Building Regs	Tender	Construction	Comment