
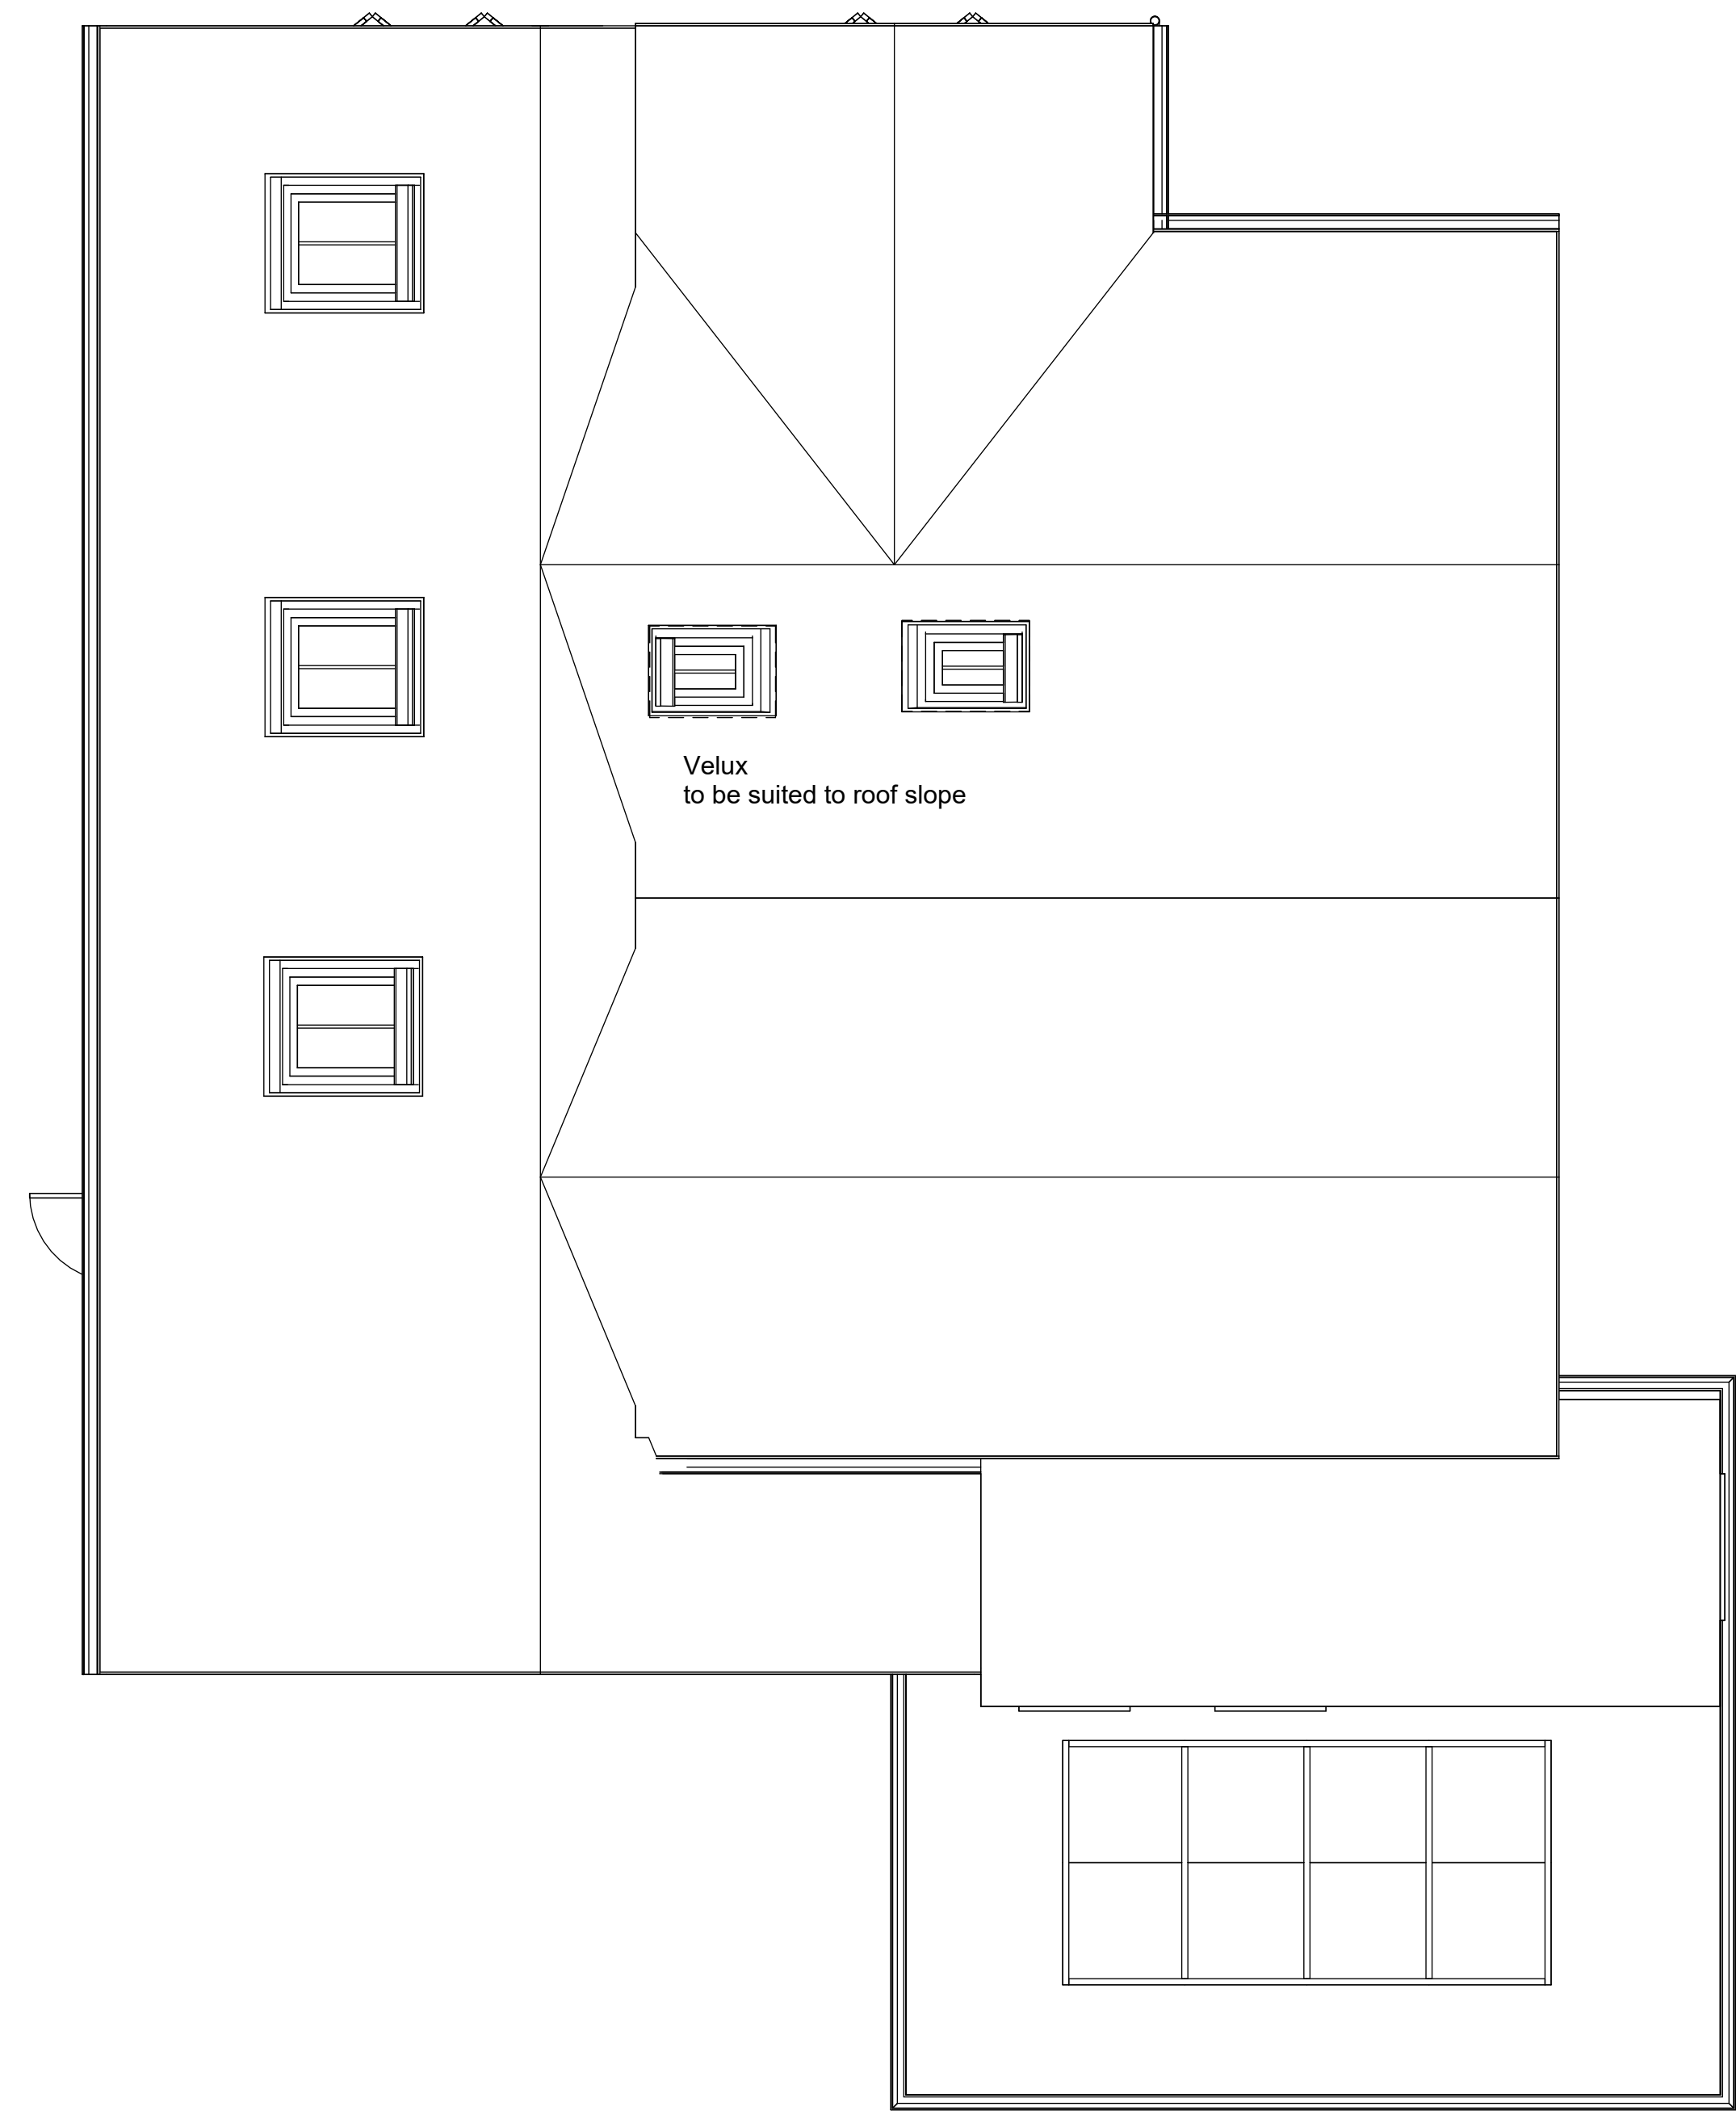


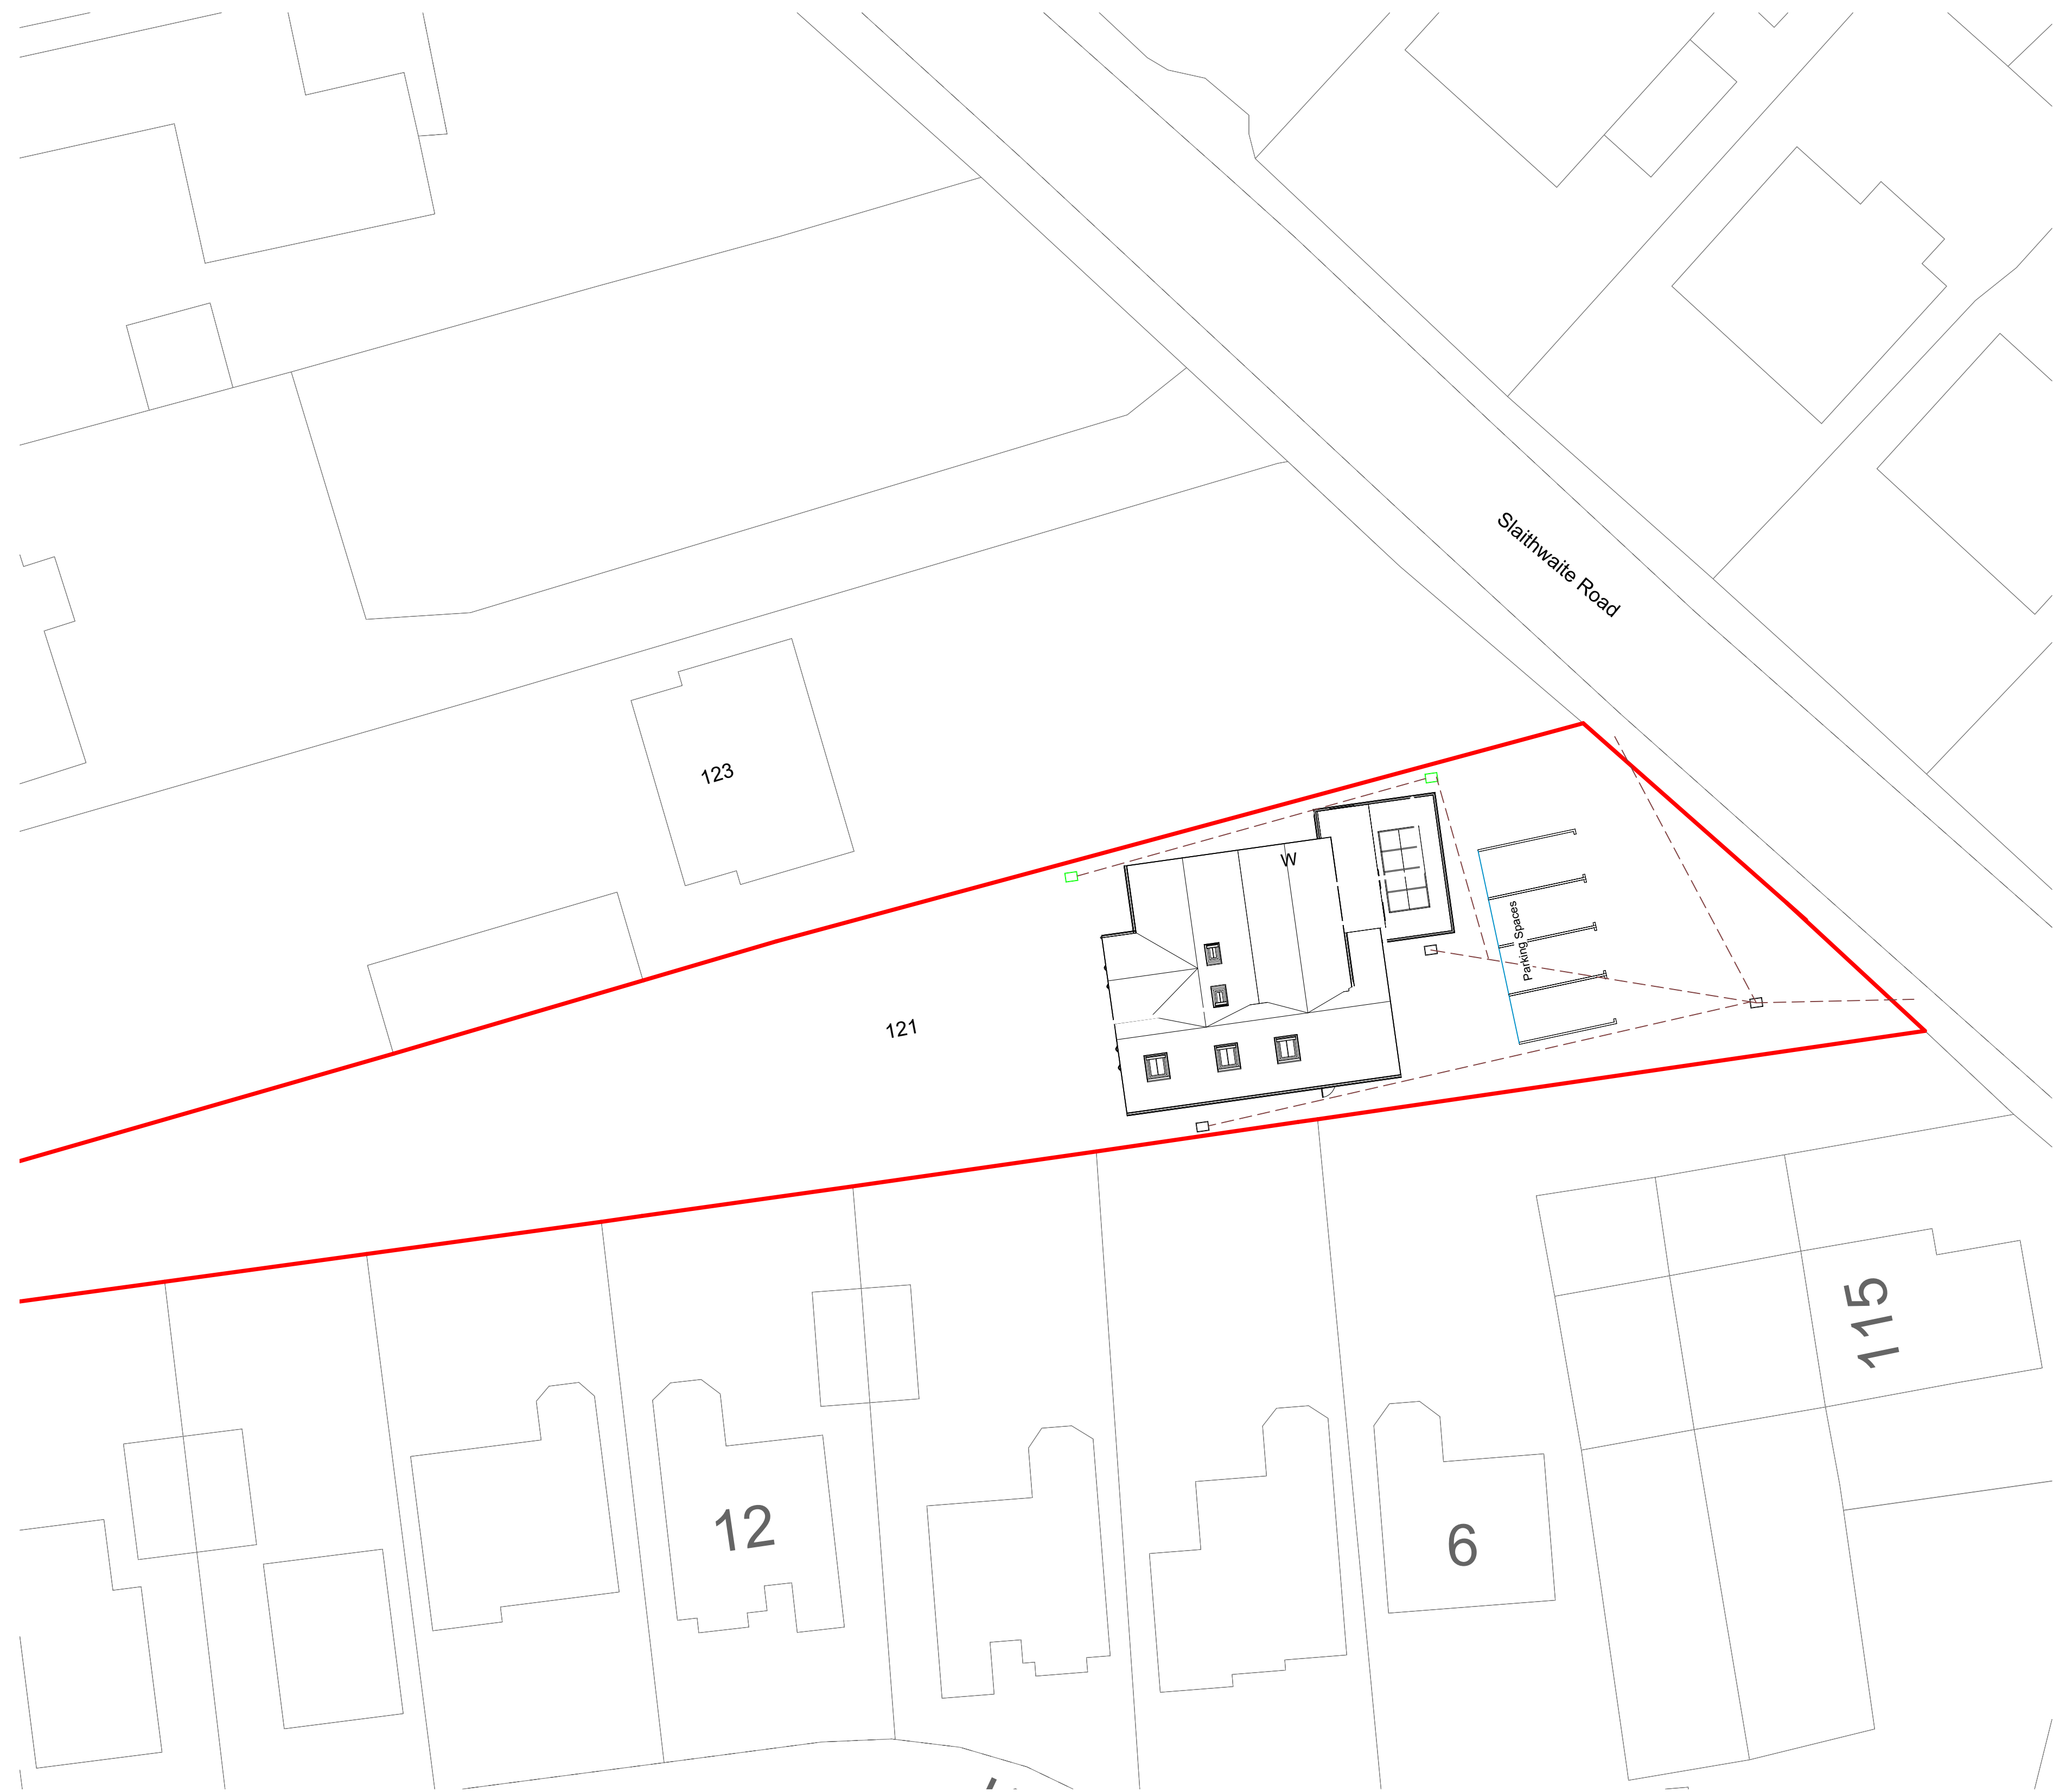

Mohammed Yaseen

121 Slaitwaite Road, Meltham, Holmfirth, HD9 5PW

Drawing Title:
Site and Roof Plan

Scale: As indicated@A1 Issue Date: 04/02/22

Drawn By: AM Checked by: JA

Drawing Number: TR-A22-0105-010 Revision: 0

Reason For Issue:
Building Regulations