


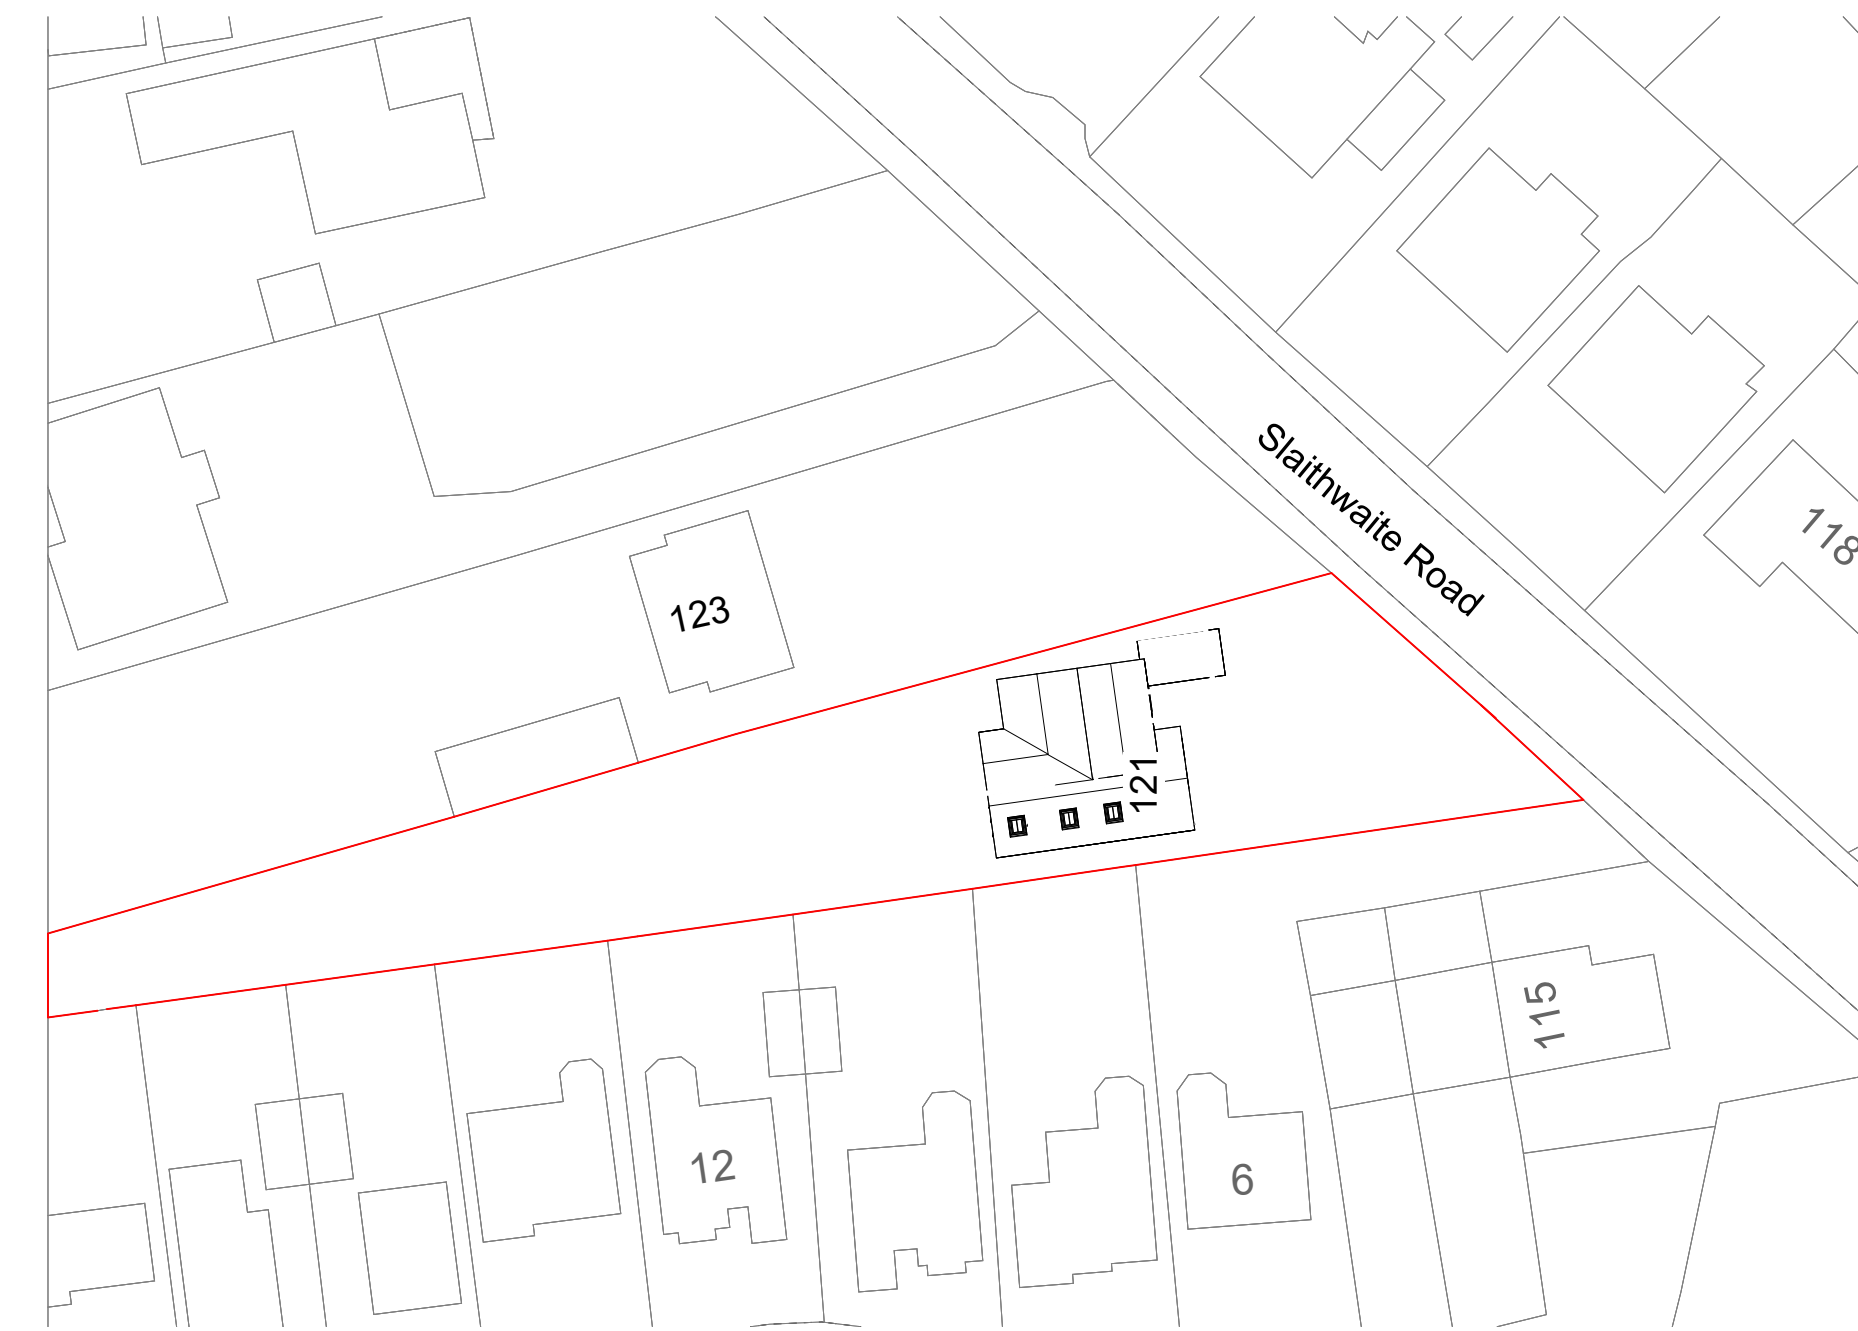


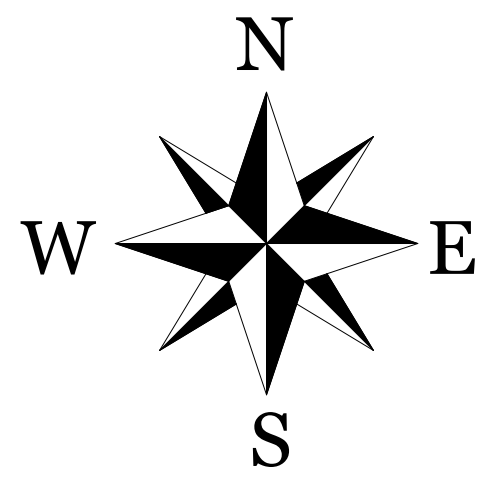

Site Plan
1 : 500

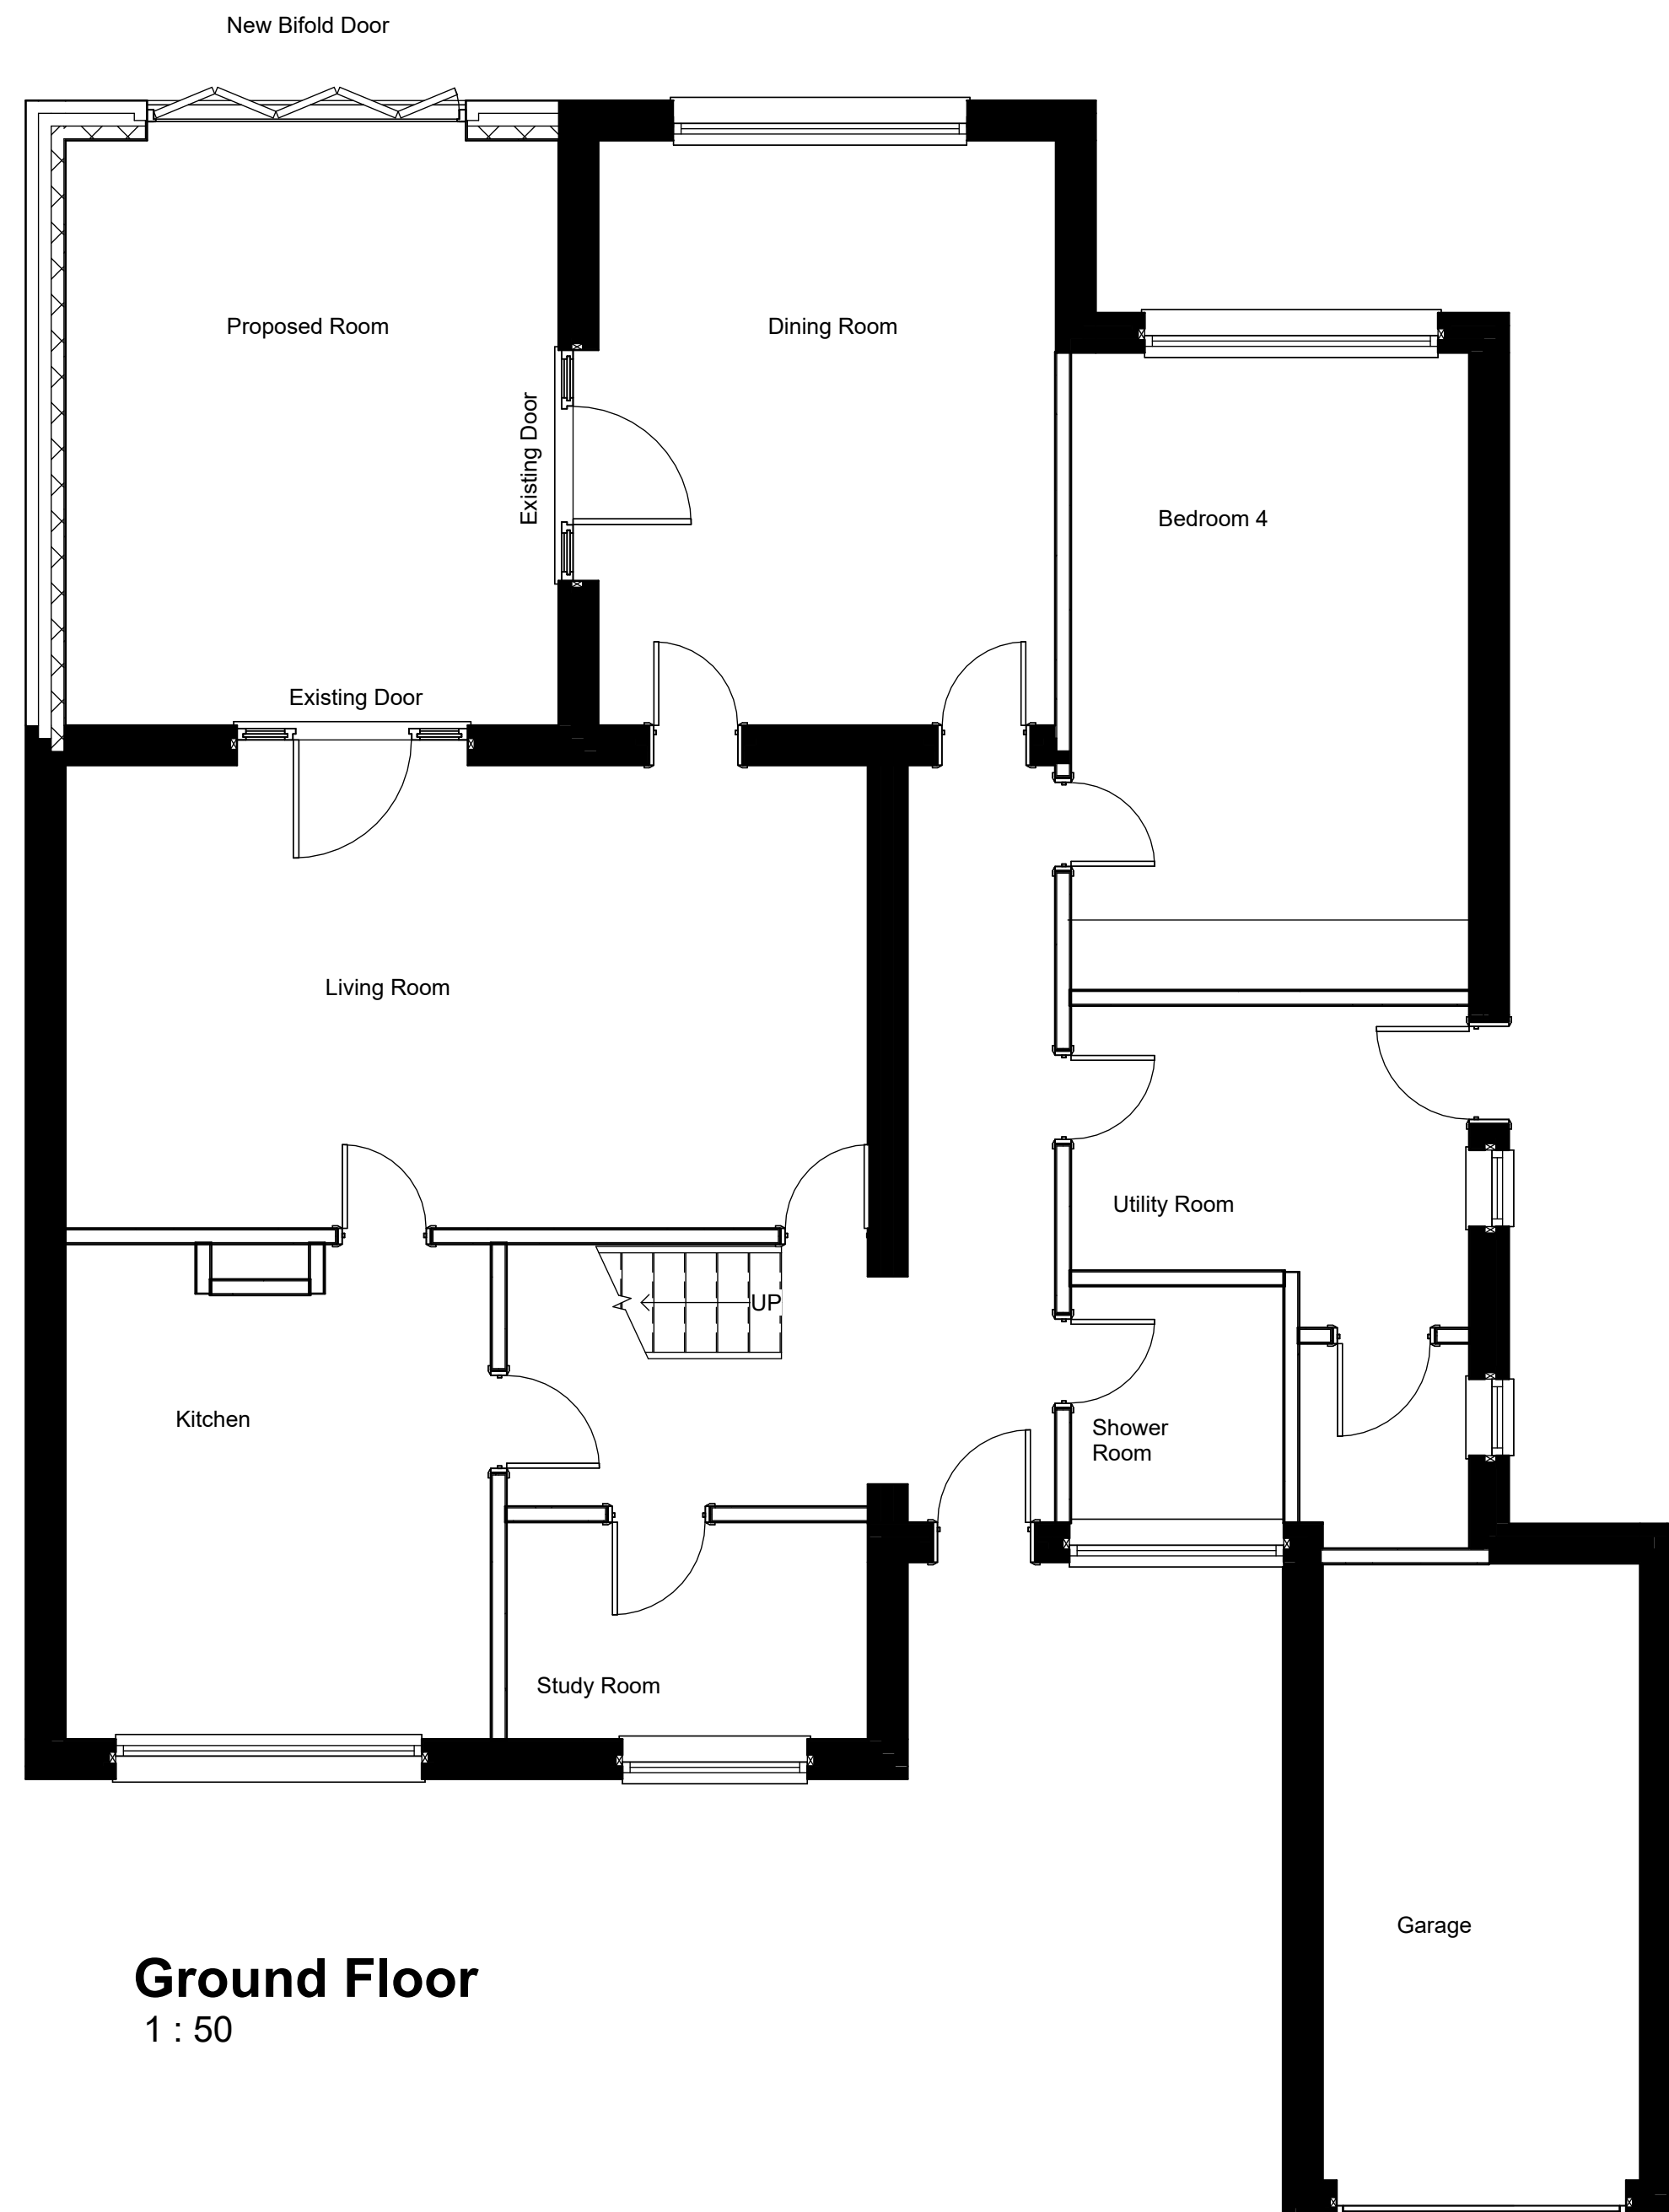

Ground Floor
1 : 50

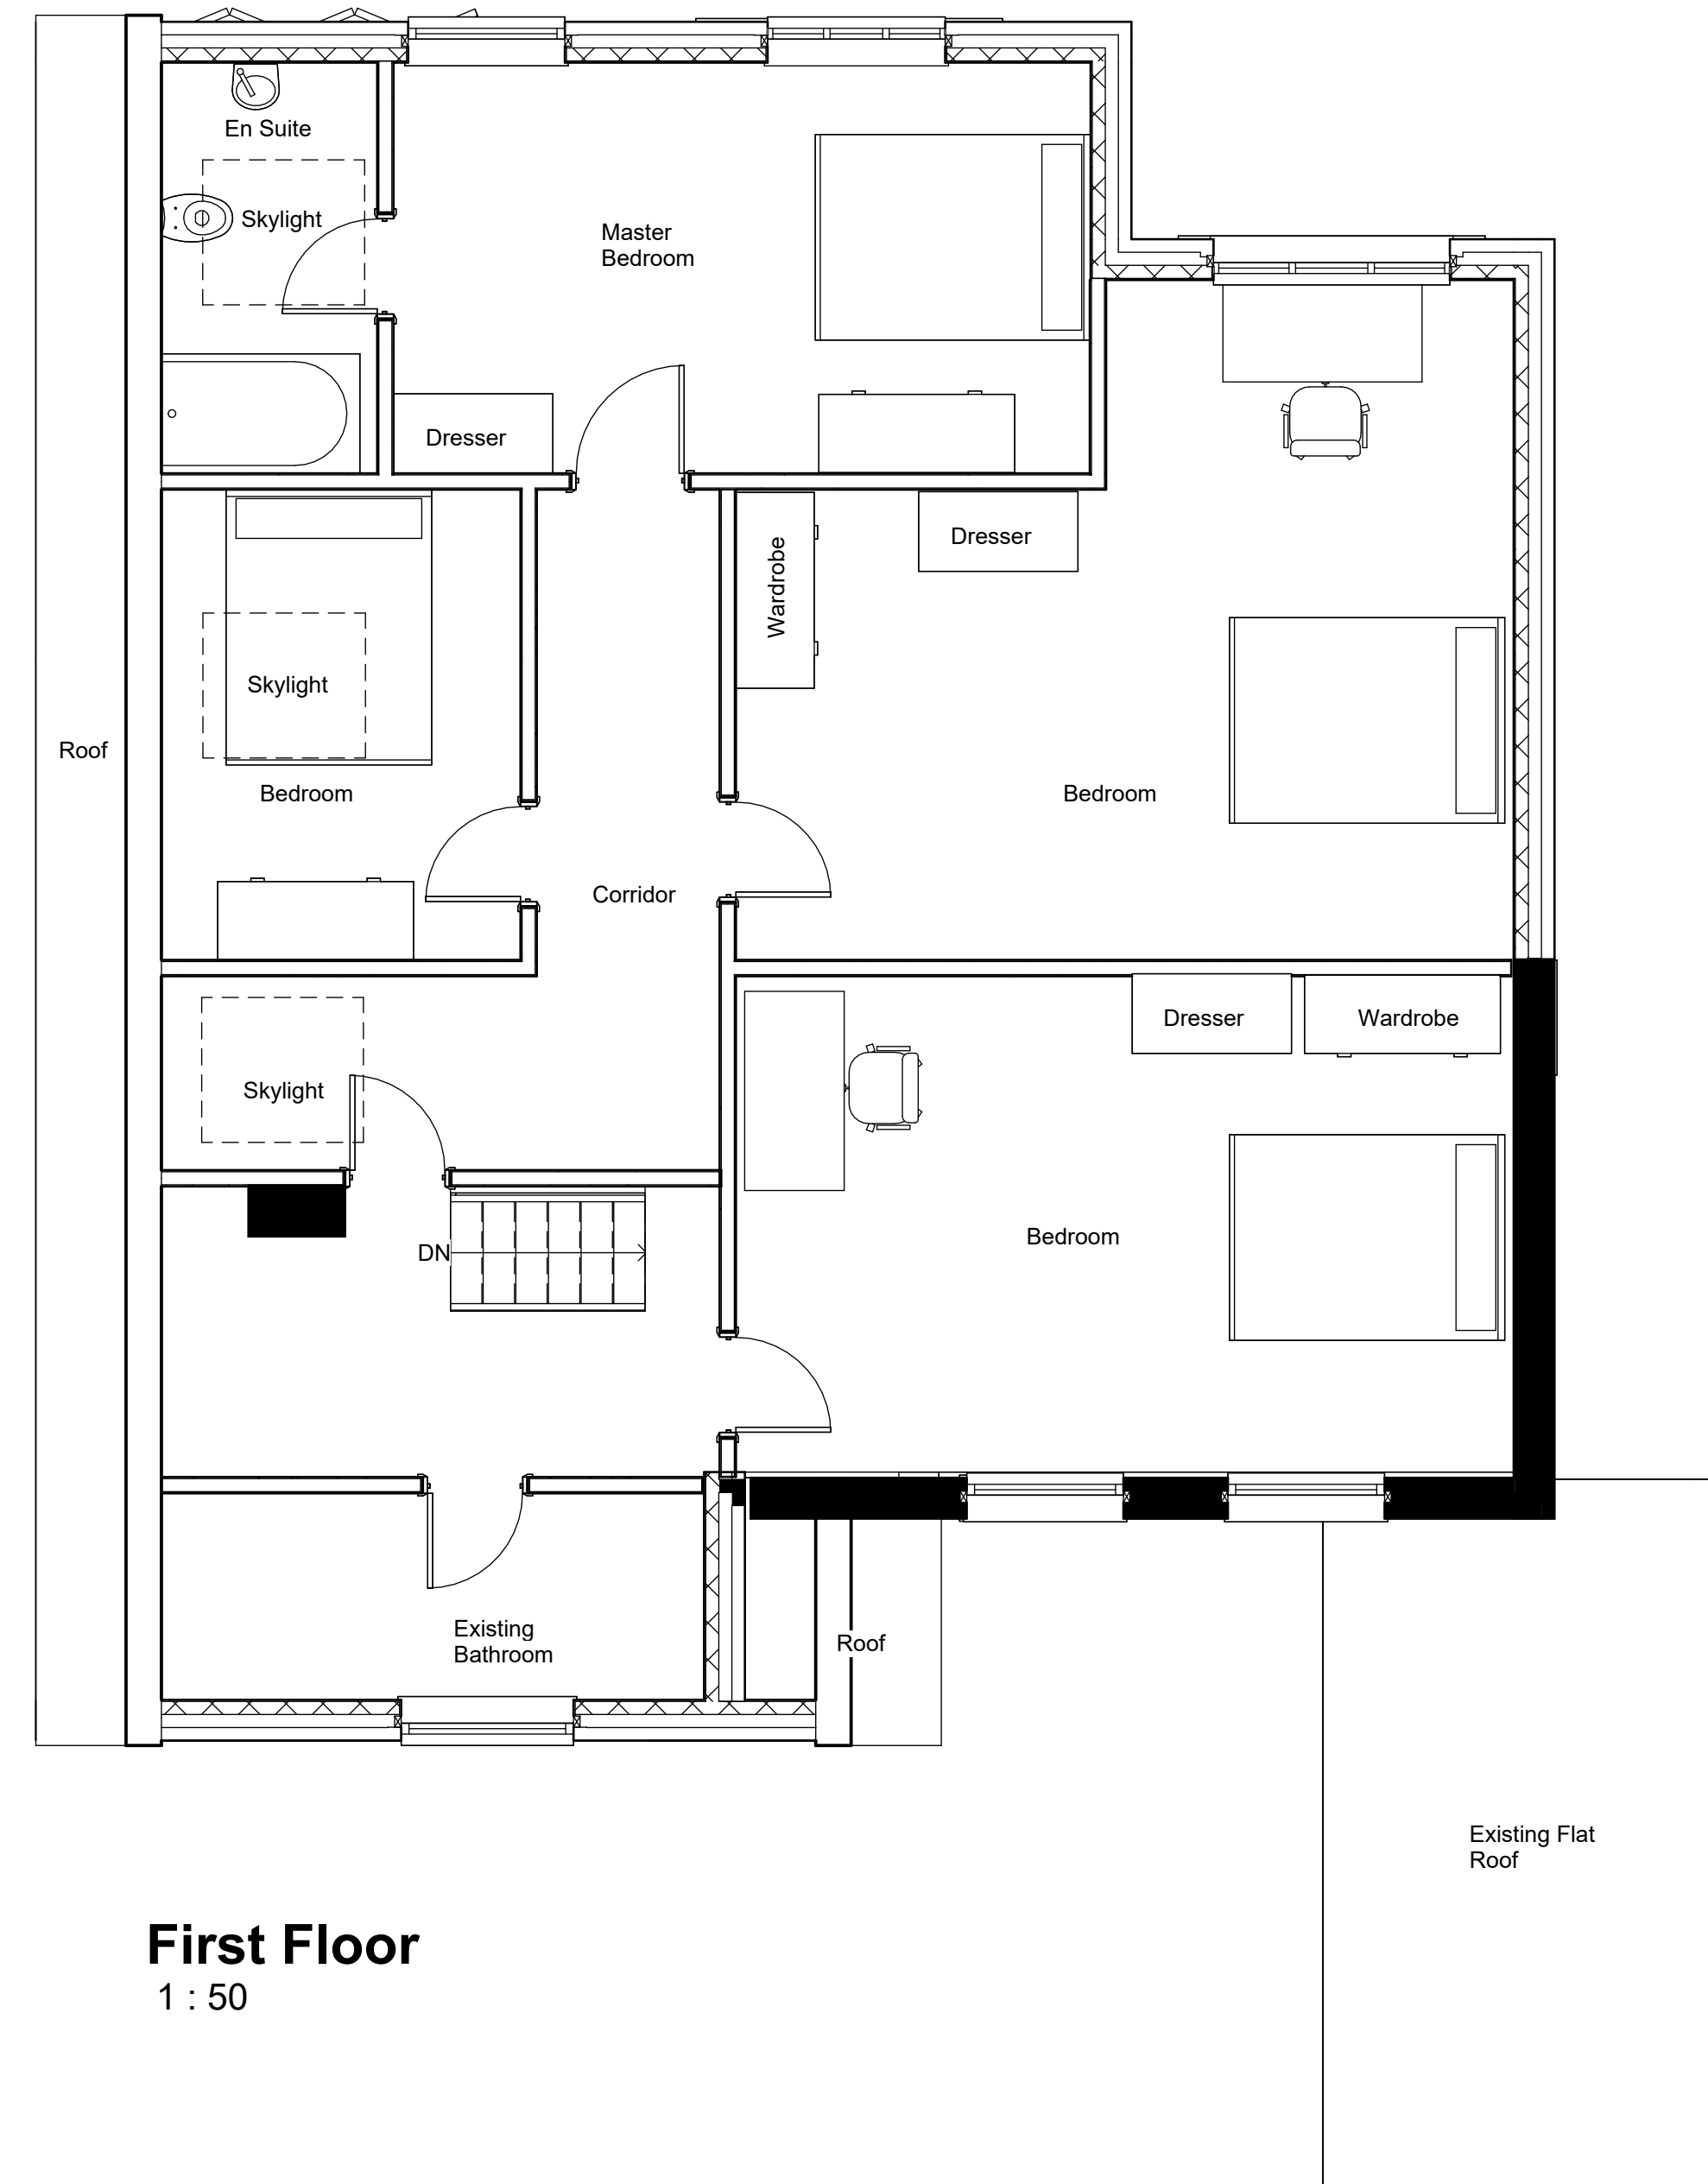

First Floor
1 : 50



T: 01484 941051
plan@trendarchitecture.co.uk
www.trendarchitecture.co.uk

Mohammed Yaseen

121 Slithwaite Road, Meltham, Holmfirth, HD9 5PW

Drawing Title:
Existing Elevations

Scale: As indicated@A1 Issue Date: 19/10/22

Drawn By: AM Checked by: J.A

Drawing Number: TR-A21-0702-010 Revision: E

Reason For Issue:
Side and Rear Extensions