






ground floor plan - 1:50

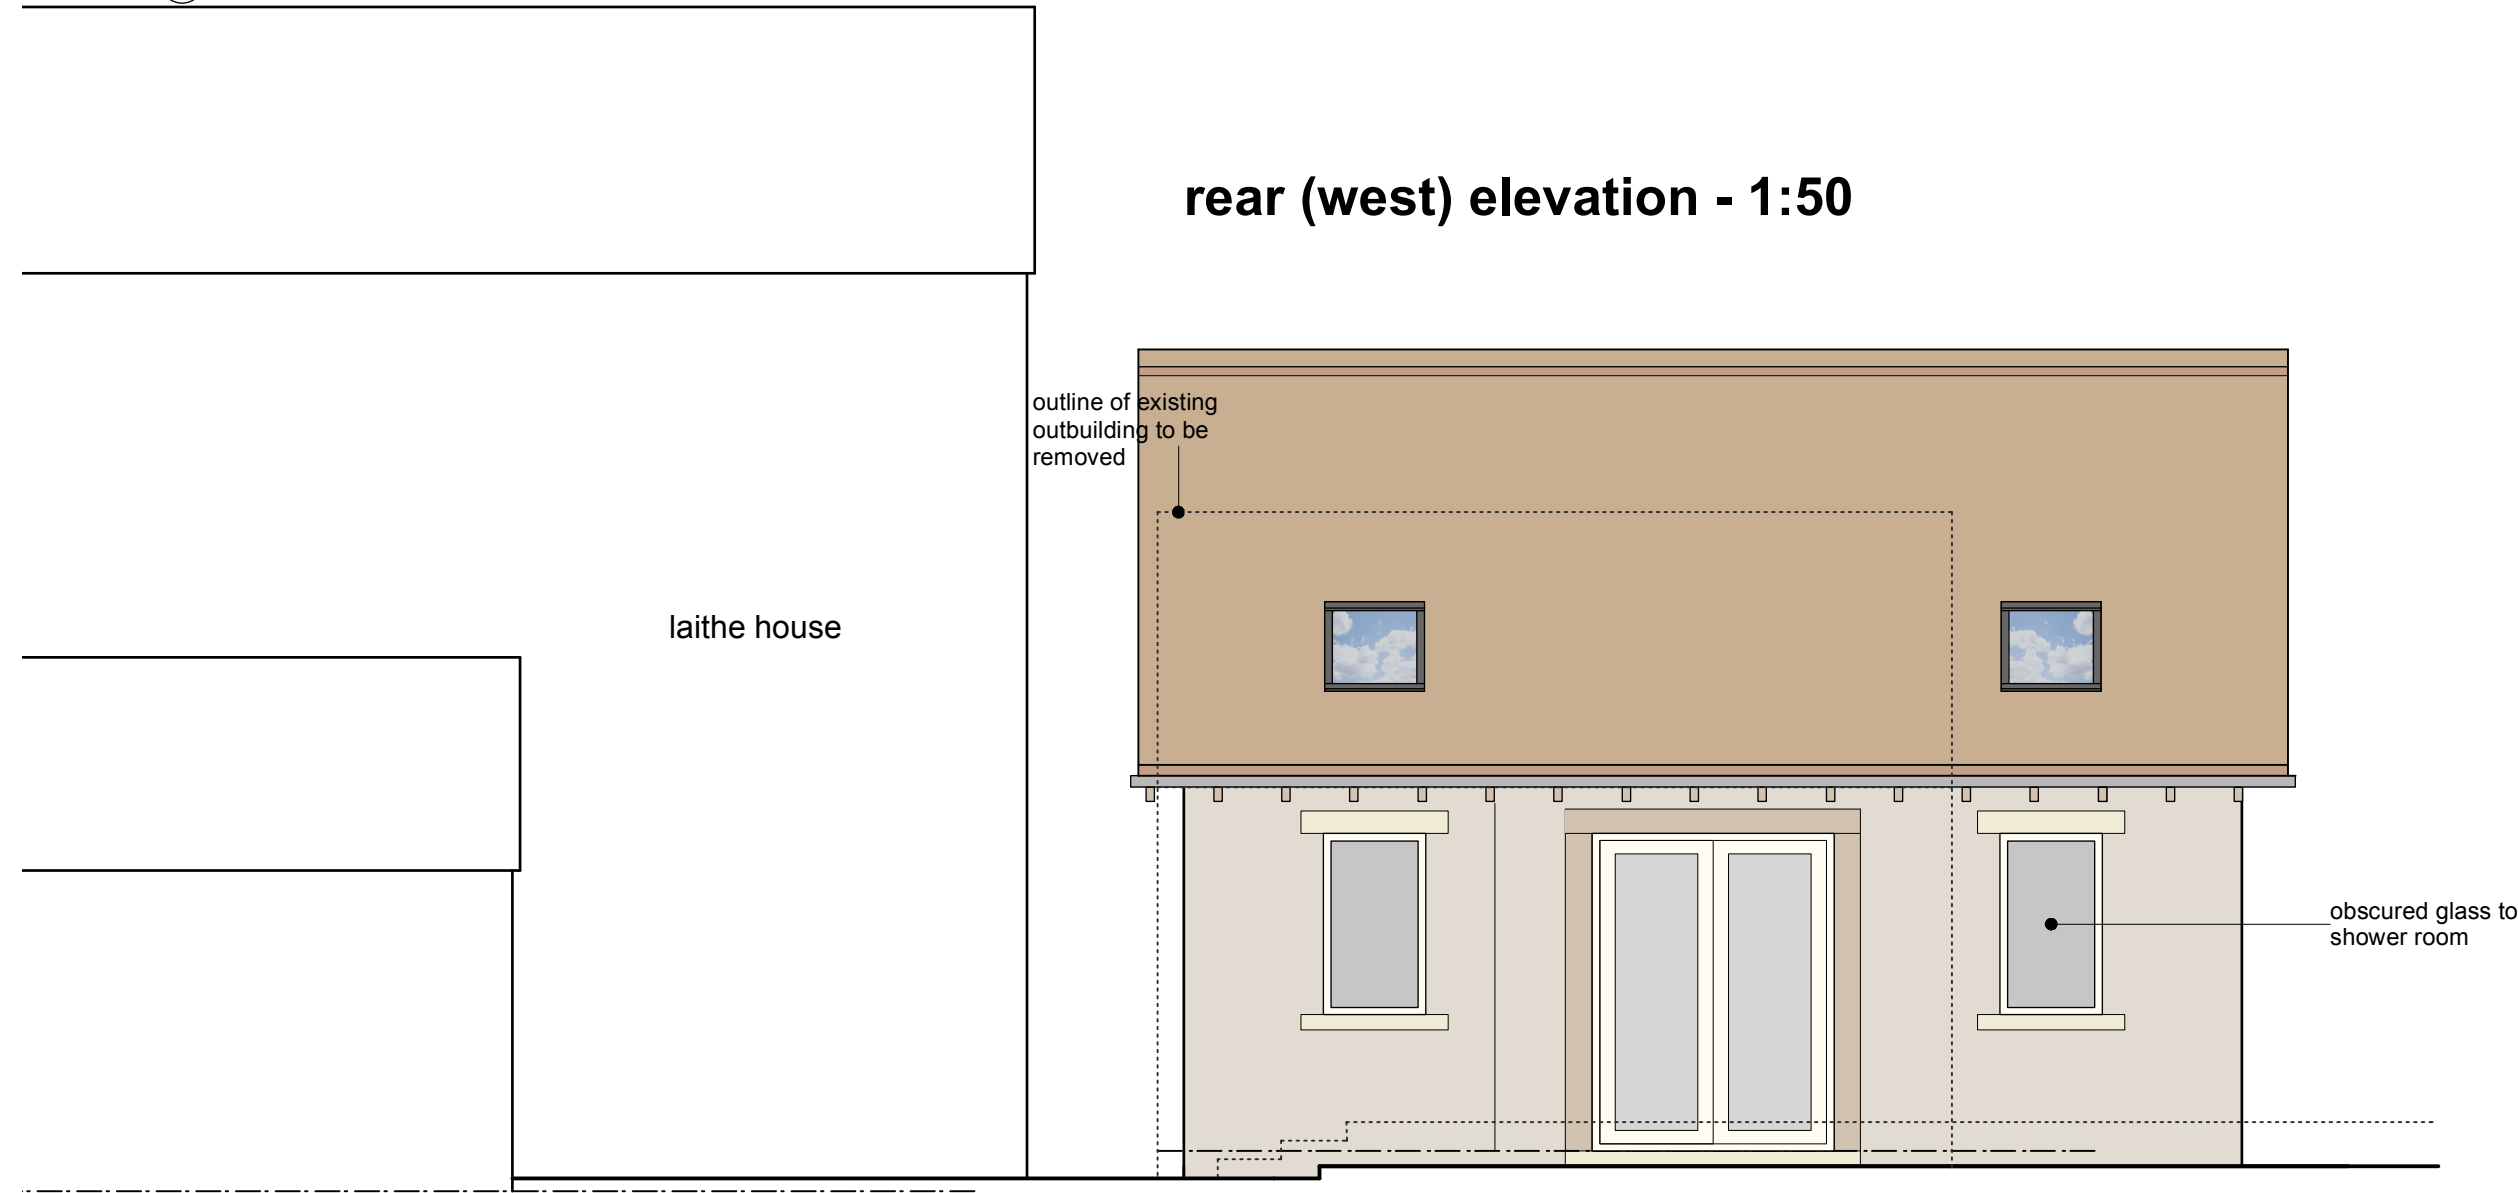

rear (west) elevation - 1:50

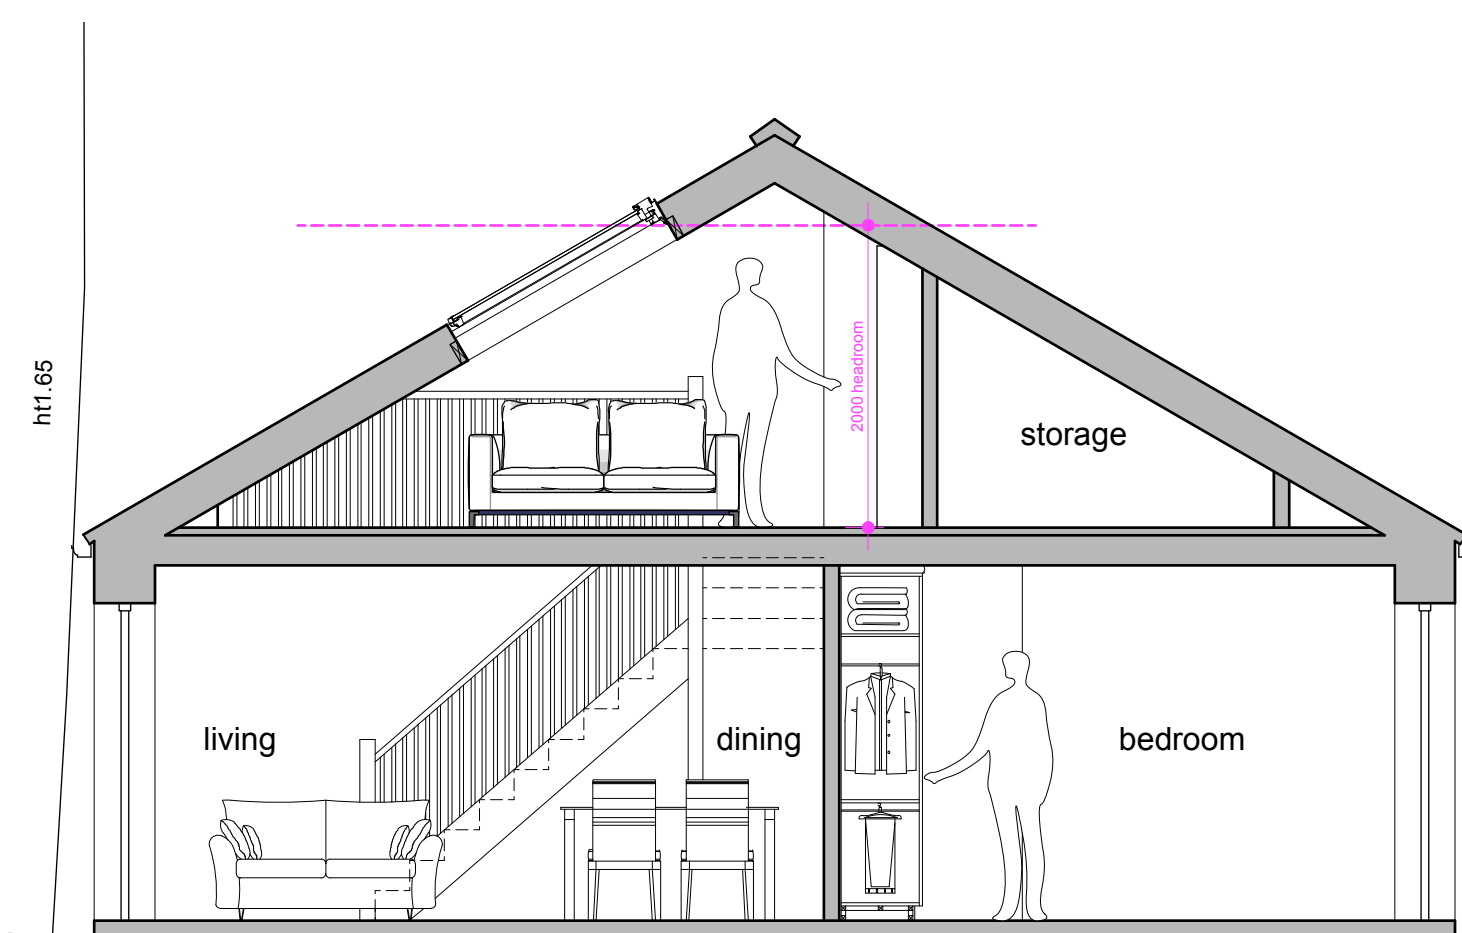


cross section - 1:50

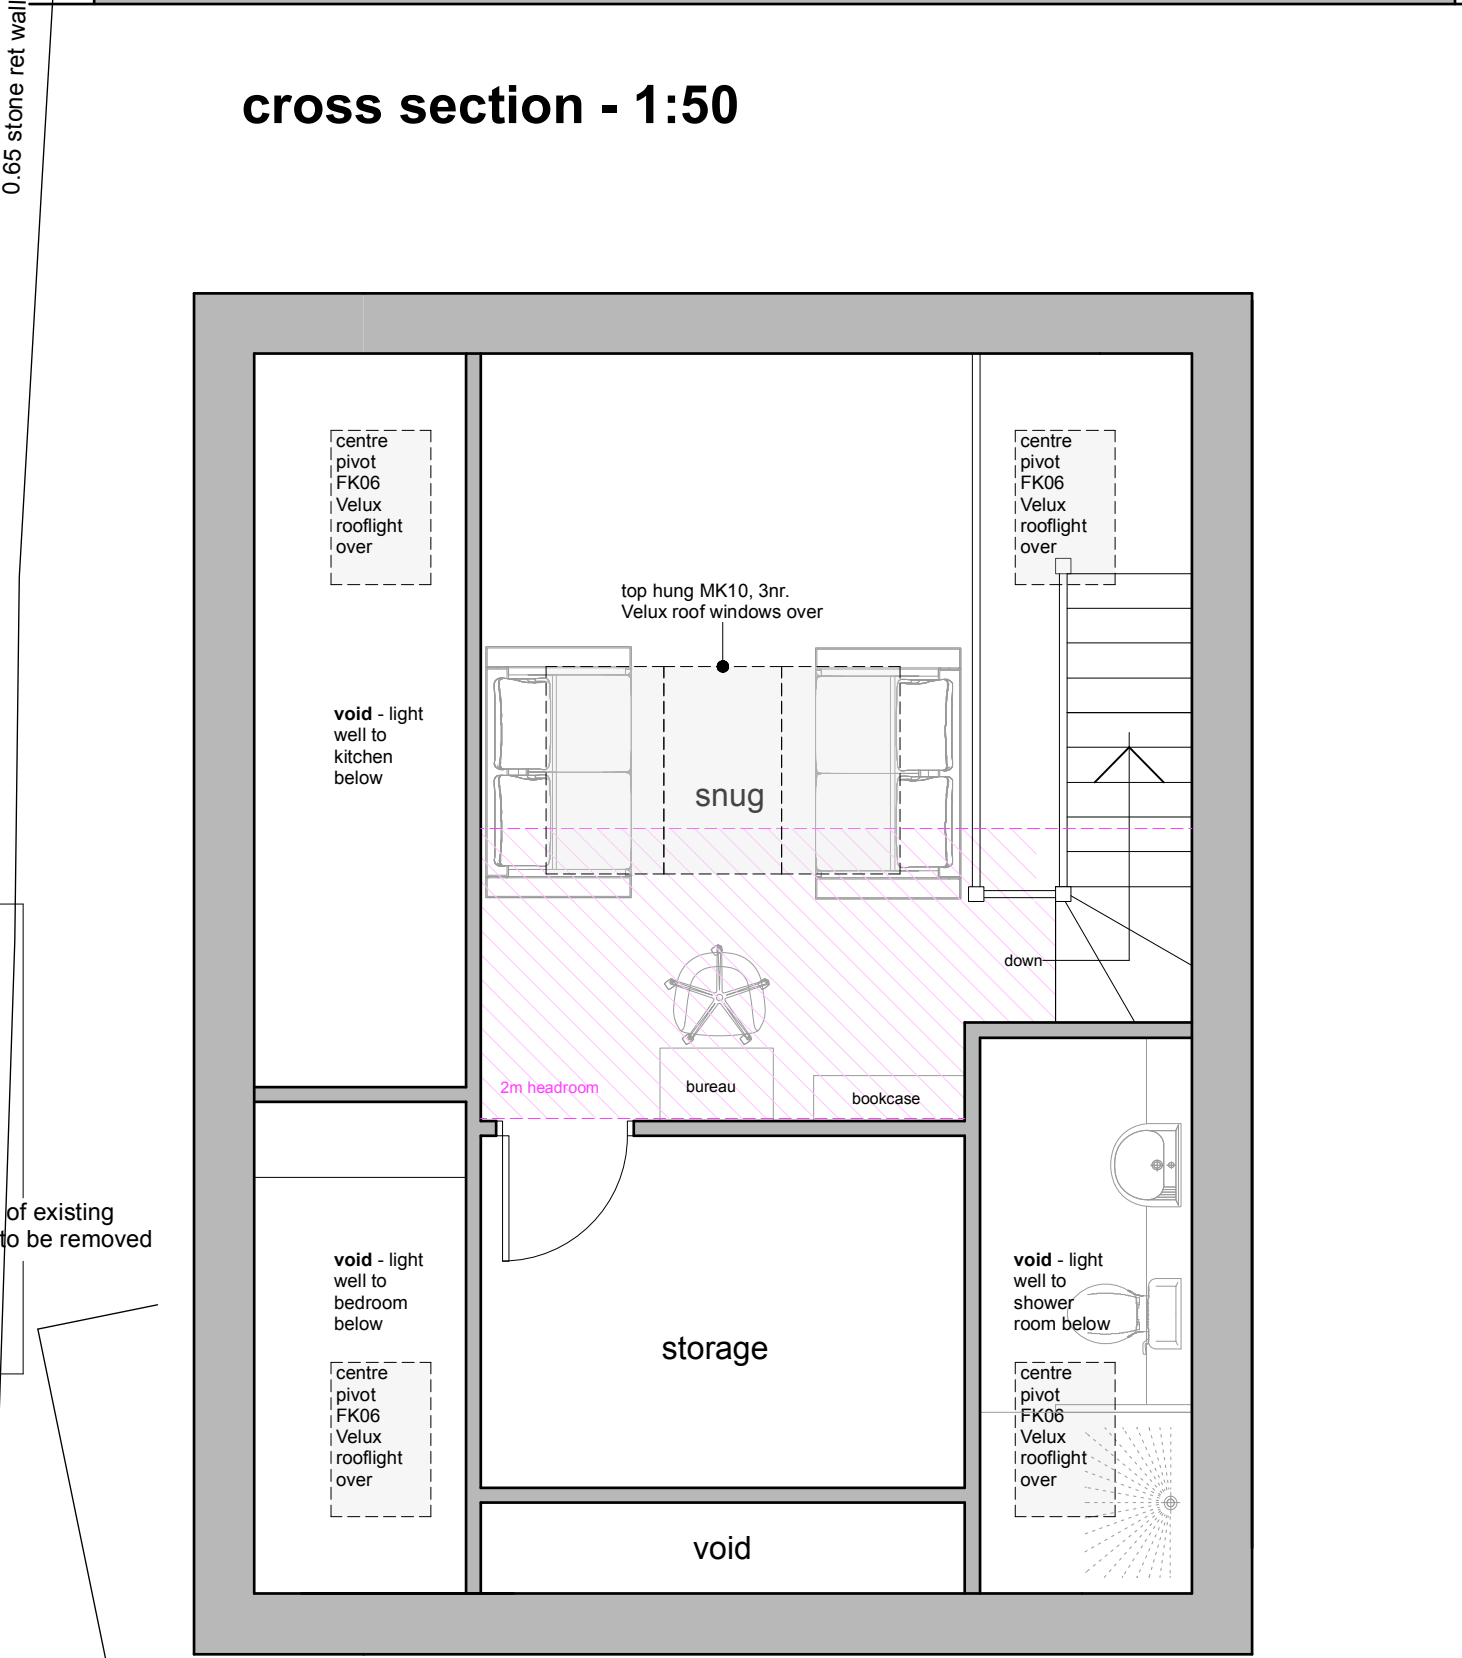


mezzanine floor plan - 1:50



front (east) elevation - 1:50

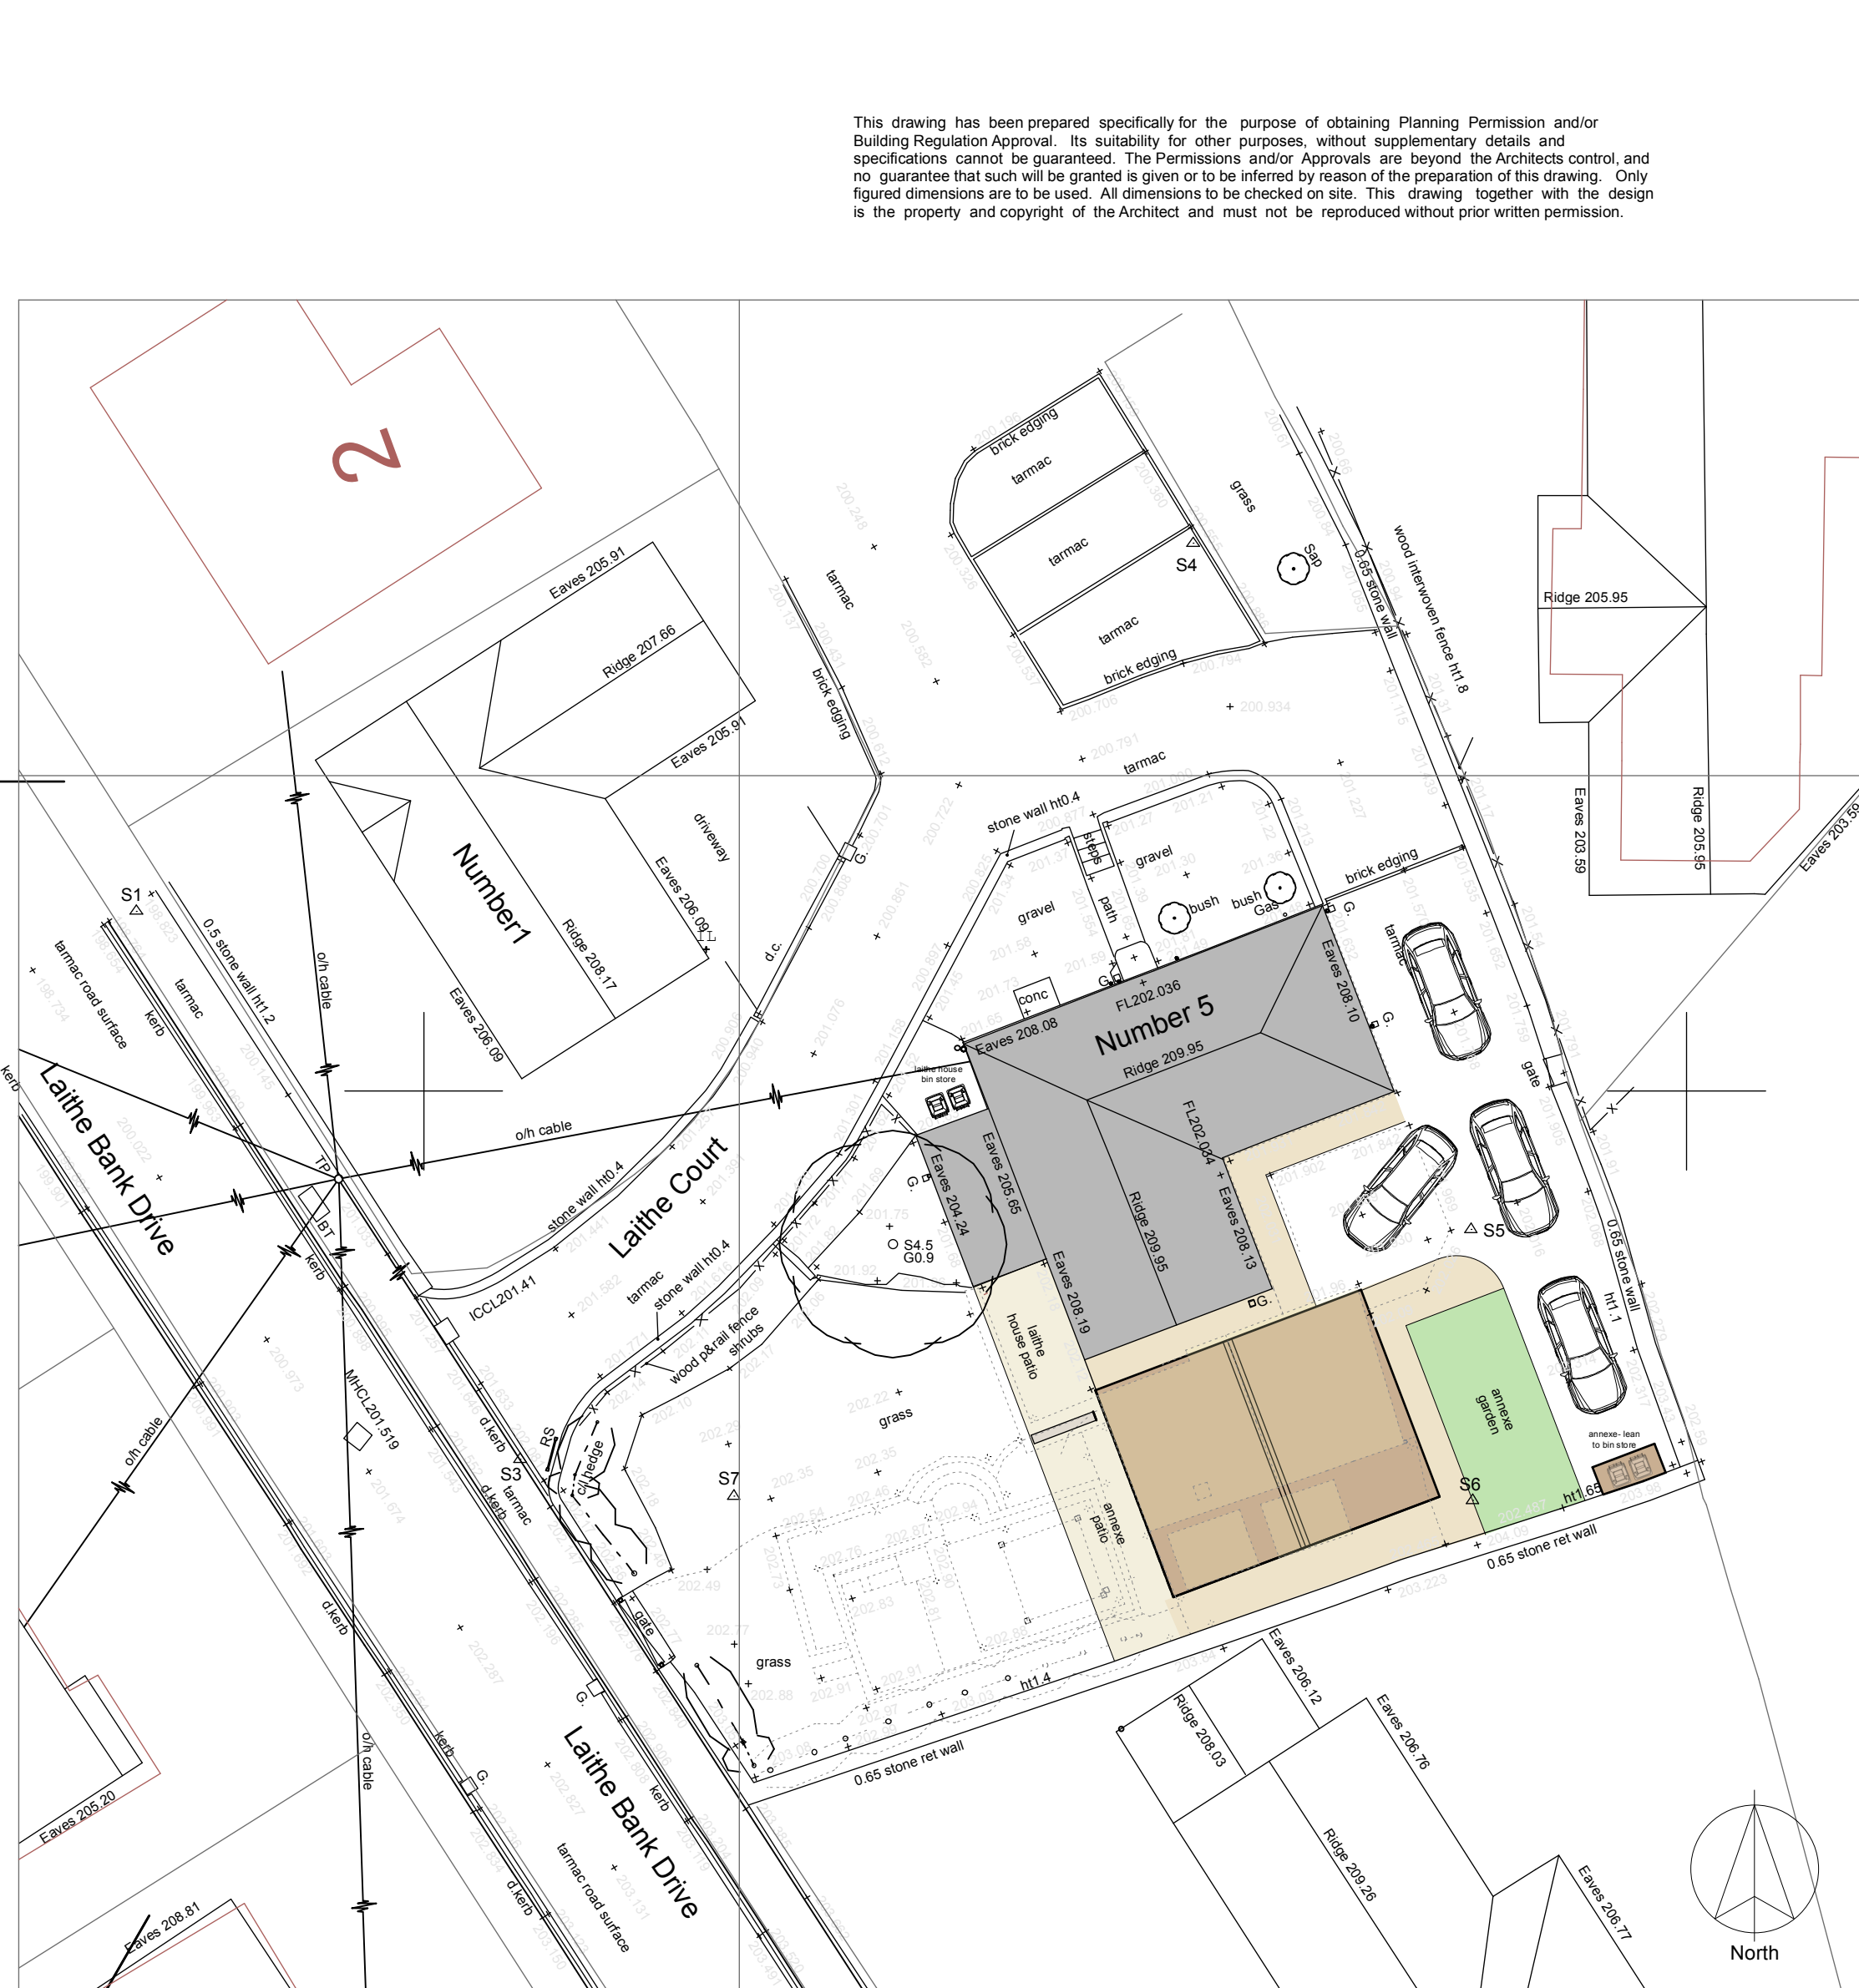


block plan - 1:200

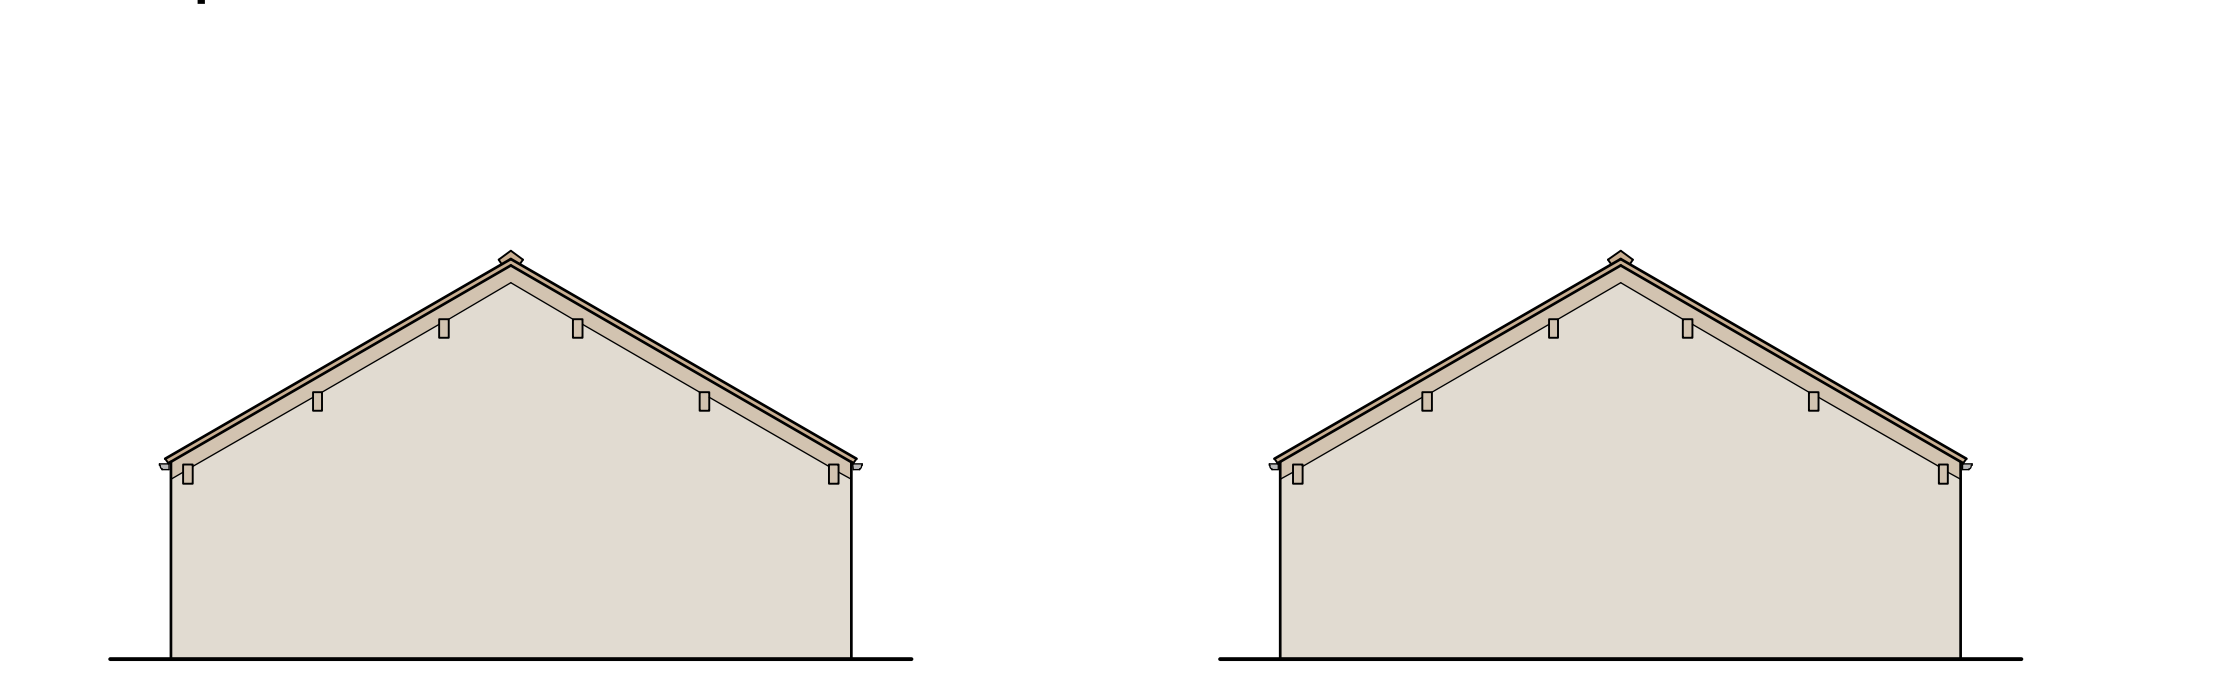

side (north) elevation - 1:100

side (south) elevation - 1:100

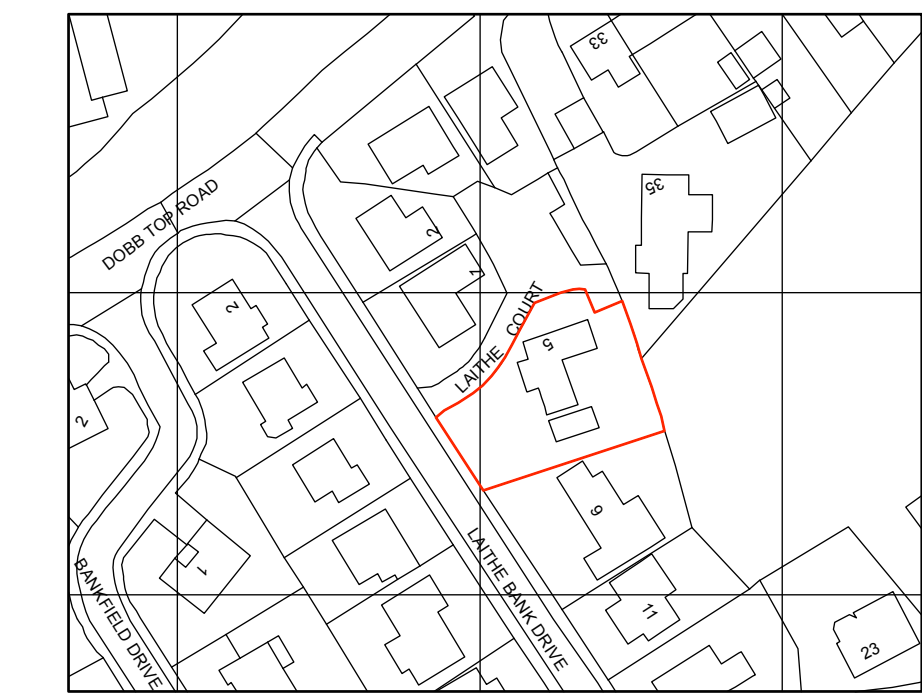

location plan - 1:1250

This drawing has been prepared specifically for the purpose of obtaining Planning Permission and/or Building Regulation Approval. Its suitability for other purposes, without supplementary details and specifications cannot be guaranteed. The Permissions and/or Approvals are beyond the Architects control, and no guarantee that such will be granted is given or to be inferred by reason of the preparation of this drawing. Only figured dimensions are to be used. All dimensions to be checked on site. This drawing together with the design is the property and copyright of the Architect and must not be reproduced without prior written permission.

P07	Revert back to scheme with dormer and rooflights, amend rooflight sizes	01.11.22	NG	NG
P06	Oak framed dormer added and internal alterations as per client comment	01.08.22	LHNG	NG
P05	Amends to reduce size, orientation of roof and internal alts to planners comments	15.06.22	LH	NG
P04	Amends to reduce size & height of annexe & move position, to planners comments	08.03.22	NG	NG
P03	Amendments made as per comments by NG from meeting with clients	01.09.21	EB	NG
P02	East and West elevations amended to show timber truss details / plans updated	30.07.21	EB	NG
P01	Drawing originated	09.07.21	NG	NG
rev.	description	date	drawn	approved



project Proposed annexe accommodation
at
Laithe House, 5 Laithe Court
Holmbridge
Holmfirth HD9 2HU
for
Mr M and Mrs R Guest

title GA as proposed
number 21031D-02-P07
scale as shown
size A1