


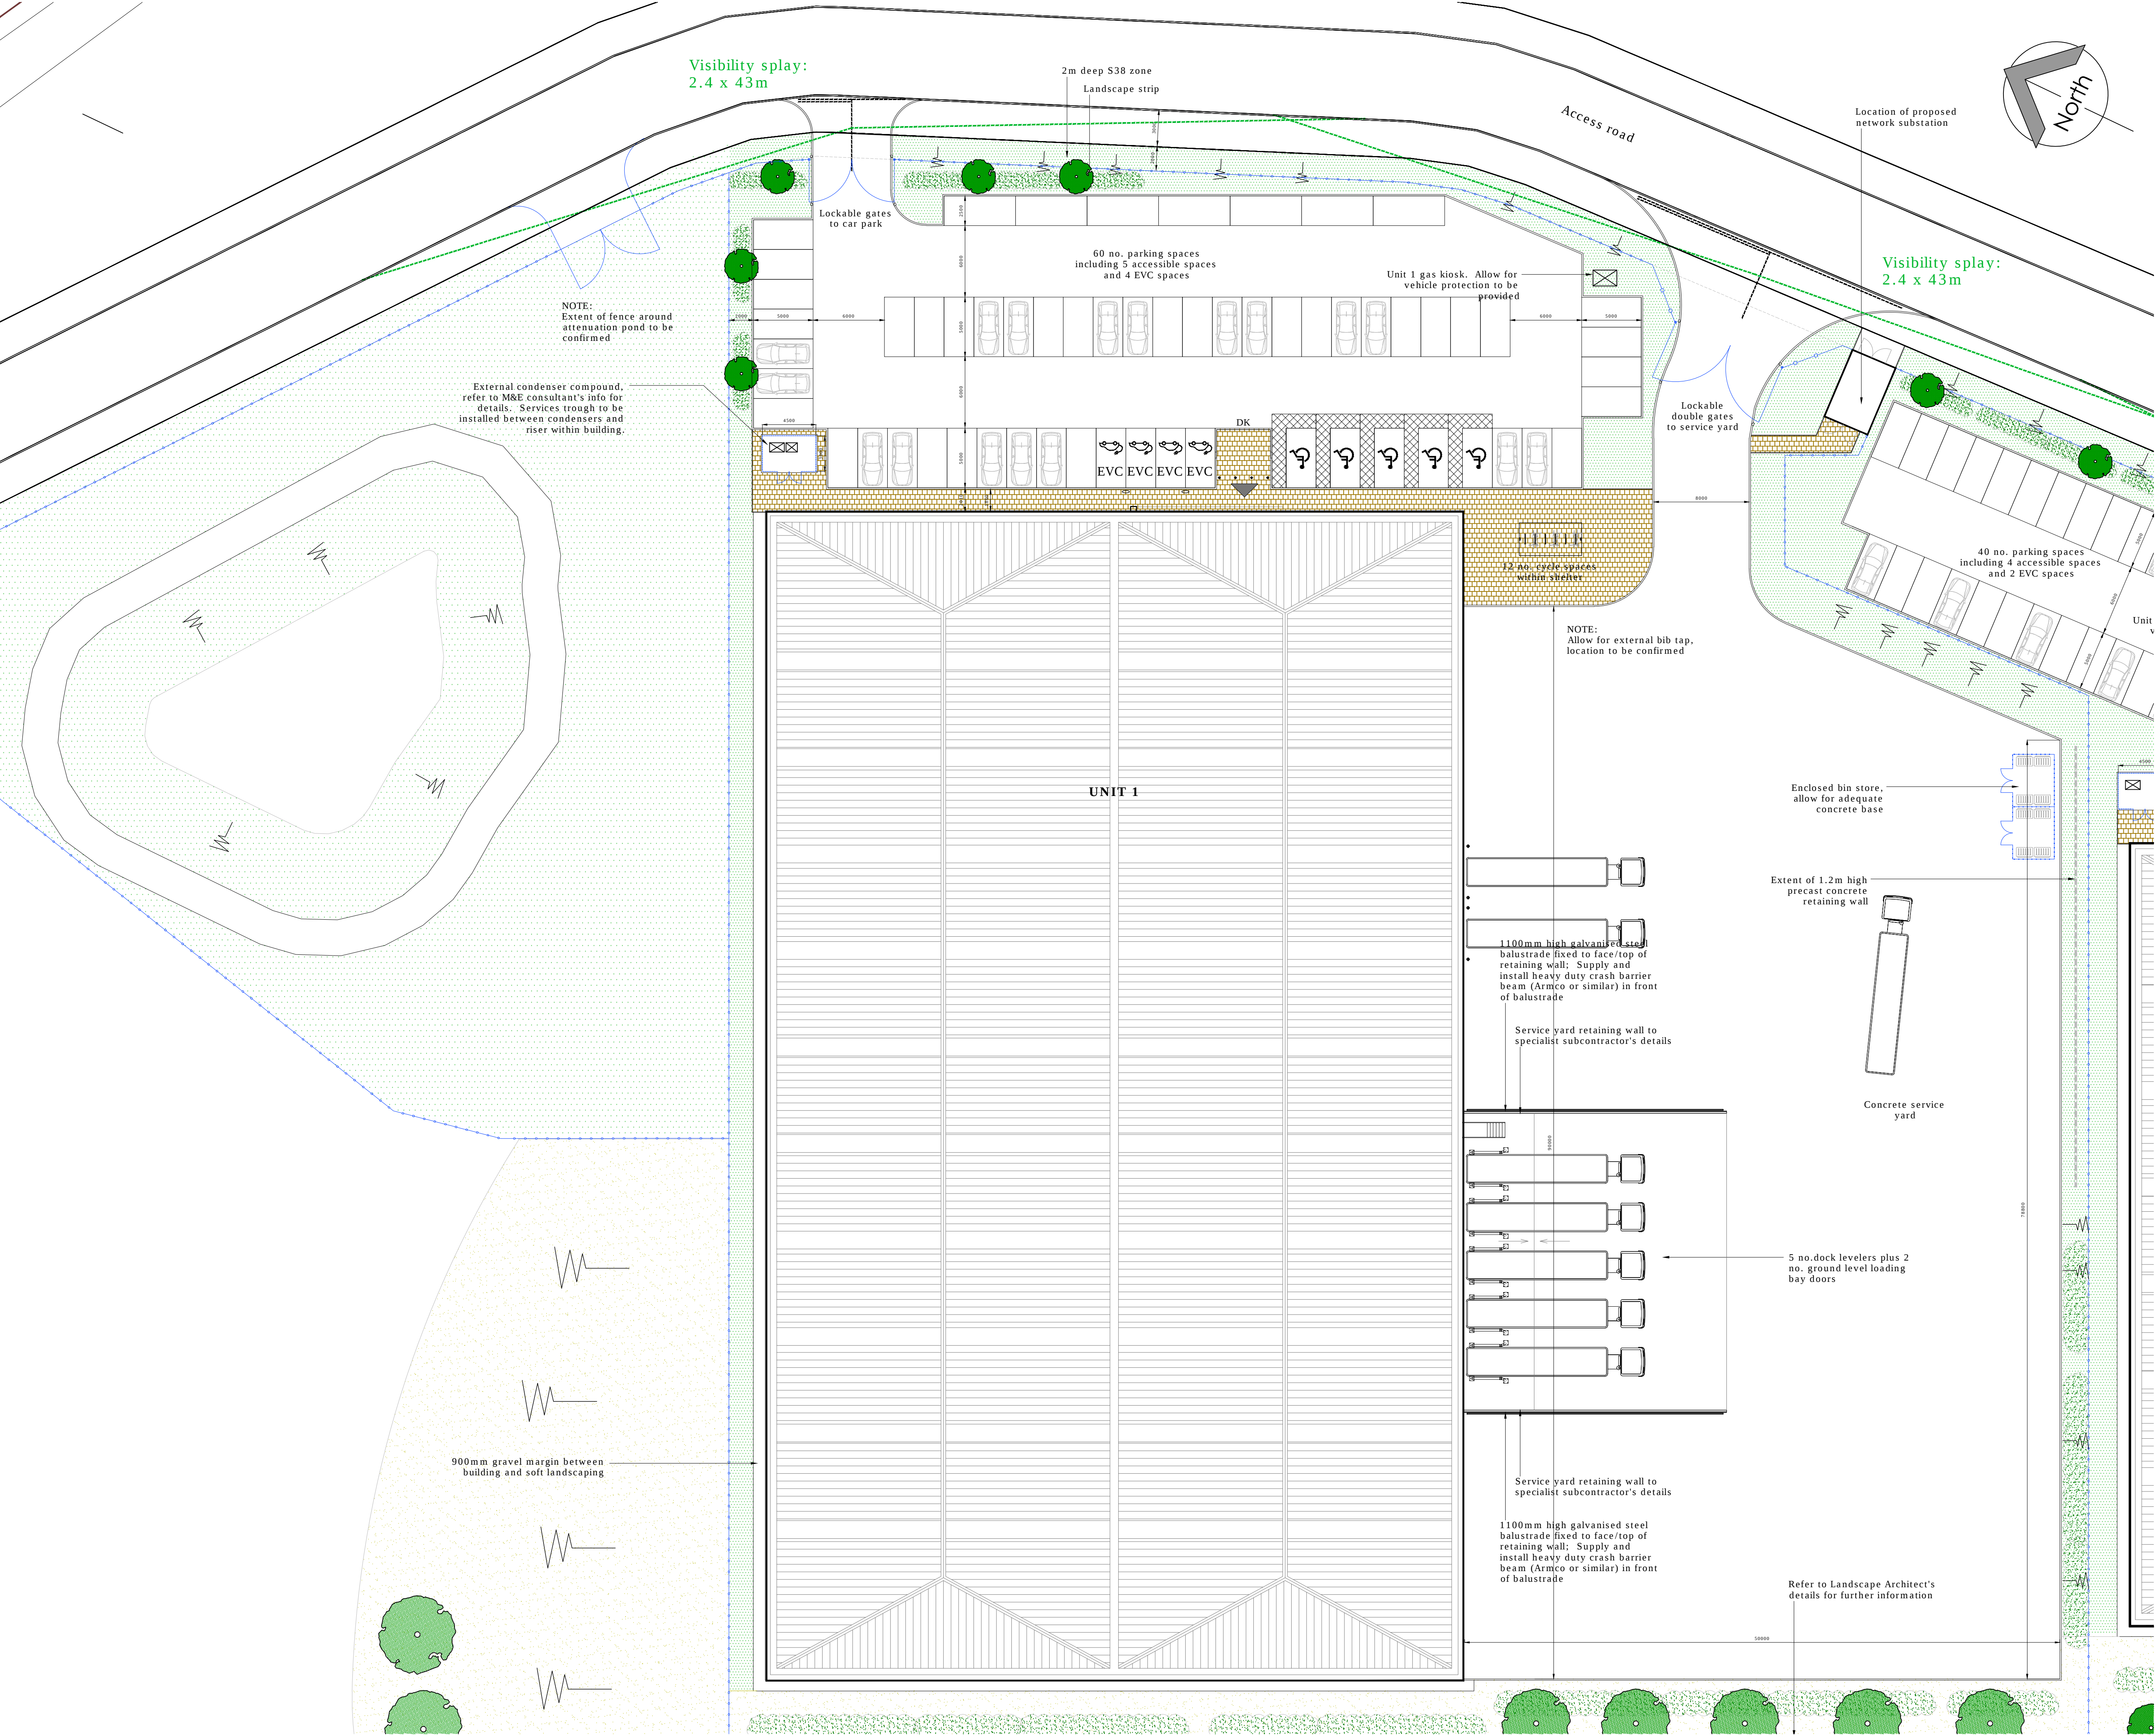

All site dimensions shall be verified by the contractor on site prior to work commencing

Do not scale from this drawing
Only work to written dimensions

This drawing is the property of Ellis Healey Architecture and copyright is reserved by them. The drawing is not to be copied or disclosed by or to any unauthorised persons without the prior written consent of Ellis Healey Architecture.

NOTES

FENCING:

2.4m high paladin
fence to site perimeter

LANDSCAPING:

Refer to Landscape Architect's
details for further information

Rev A	Unit 1 bin store relocated; 1.2m high retaining wall shown	05-08-2022	NG
Designation	Details of Revision	Date	Initials/Sign



PLANNING

PROJECT: PROPOSED INDUSTRIAL
DEVELOPMENT AT FORMER BIERLEY
TREATMENT WORKS, CLECKHEATON

TITLE: PROPOSED SITE PLAN
UNIT 1 (NMA)

DRAWING NO: 2115 PL 131

BYCHECKED: NG / AH DATE: JUNE 2022

SCALE @A1: 1:250

Tower Works, Gtoller Road, Leeds, LS11 5QS
Tel: 0113 3453090 E-mail: info@ellishealey.com