




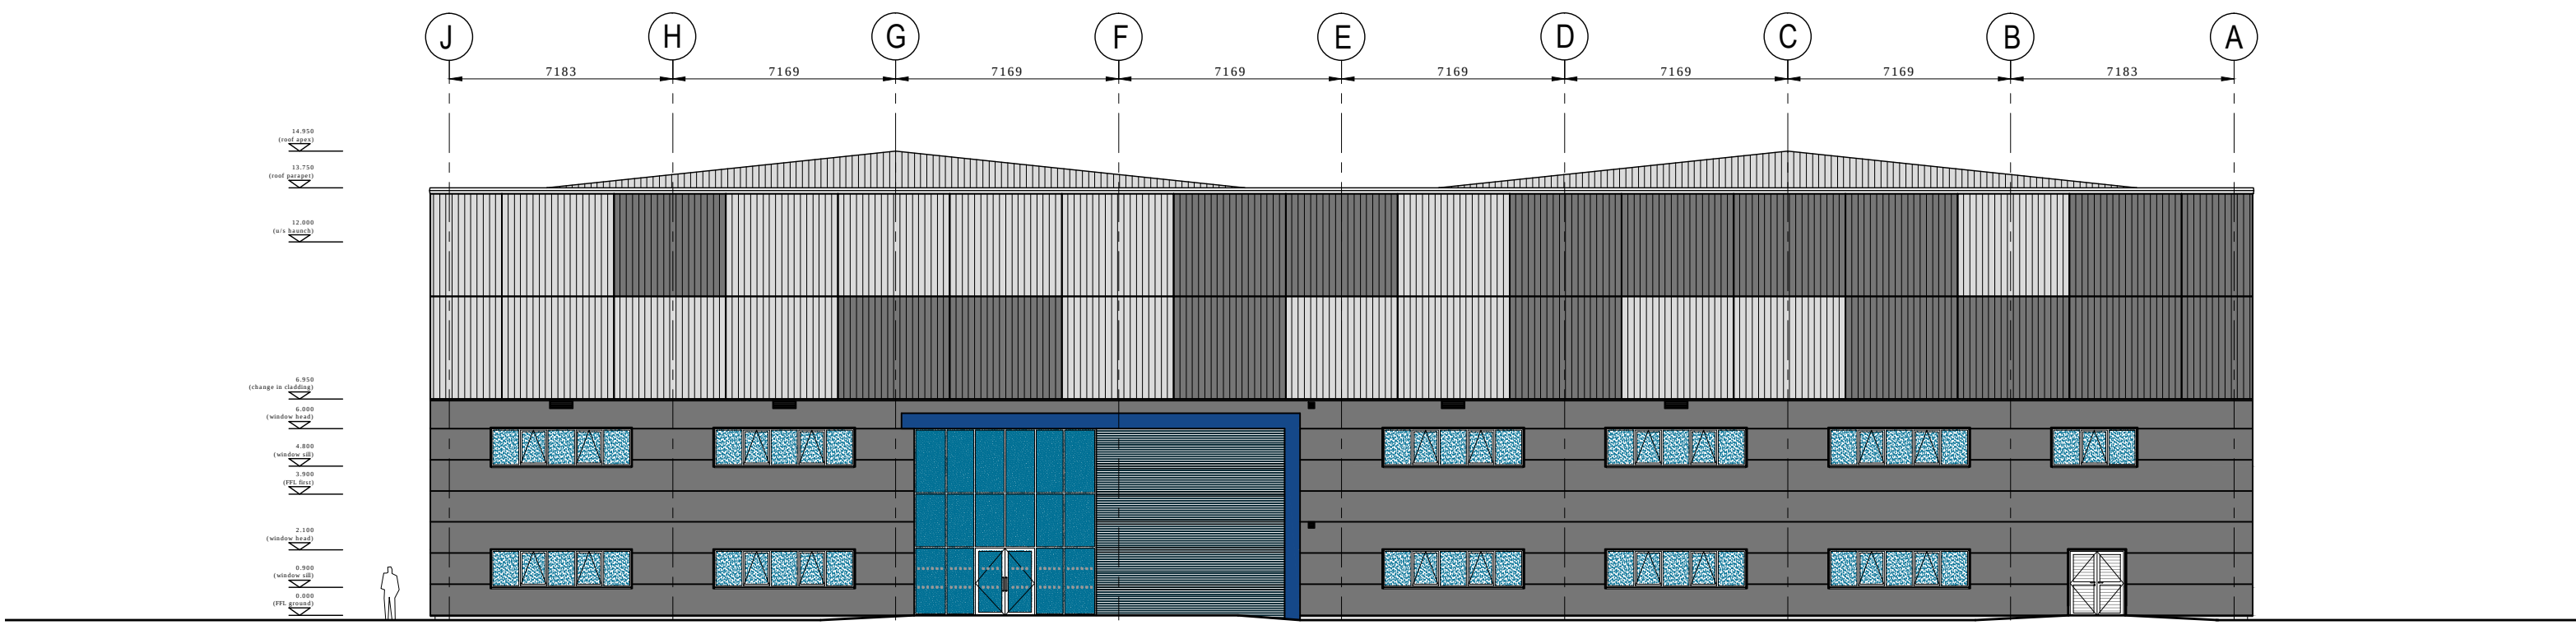


NORTH EAST ELEVATION

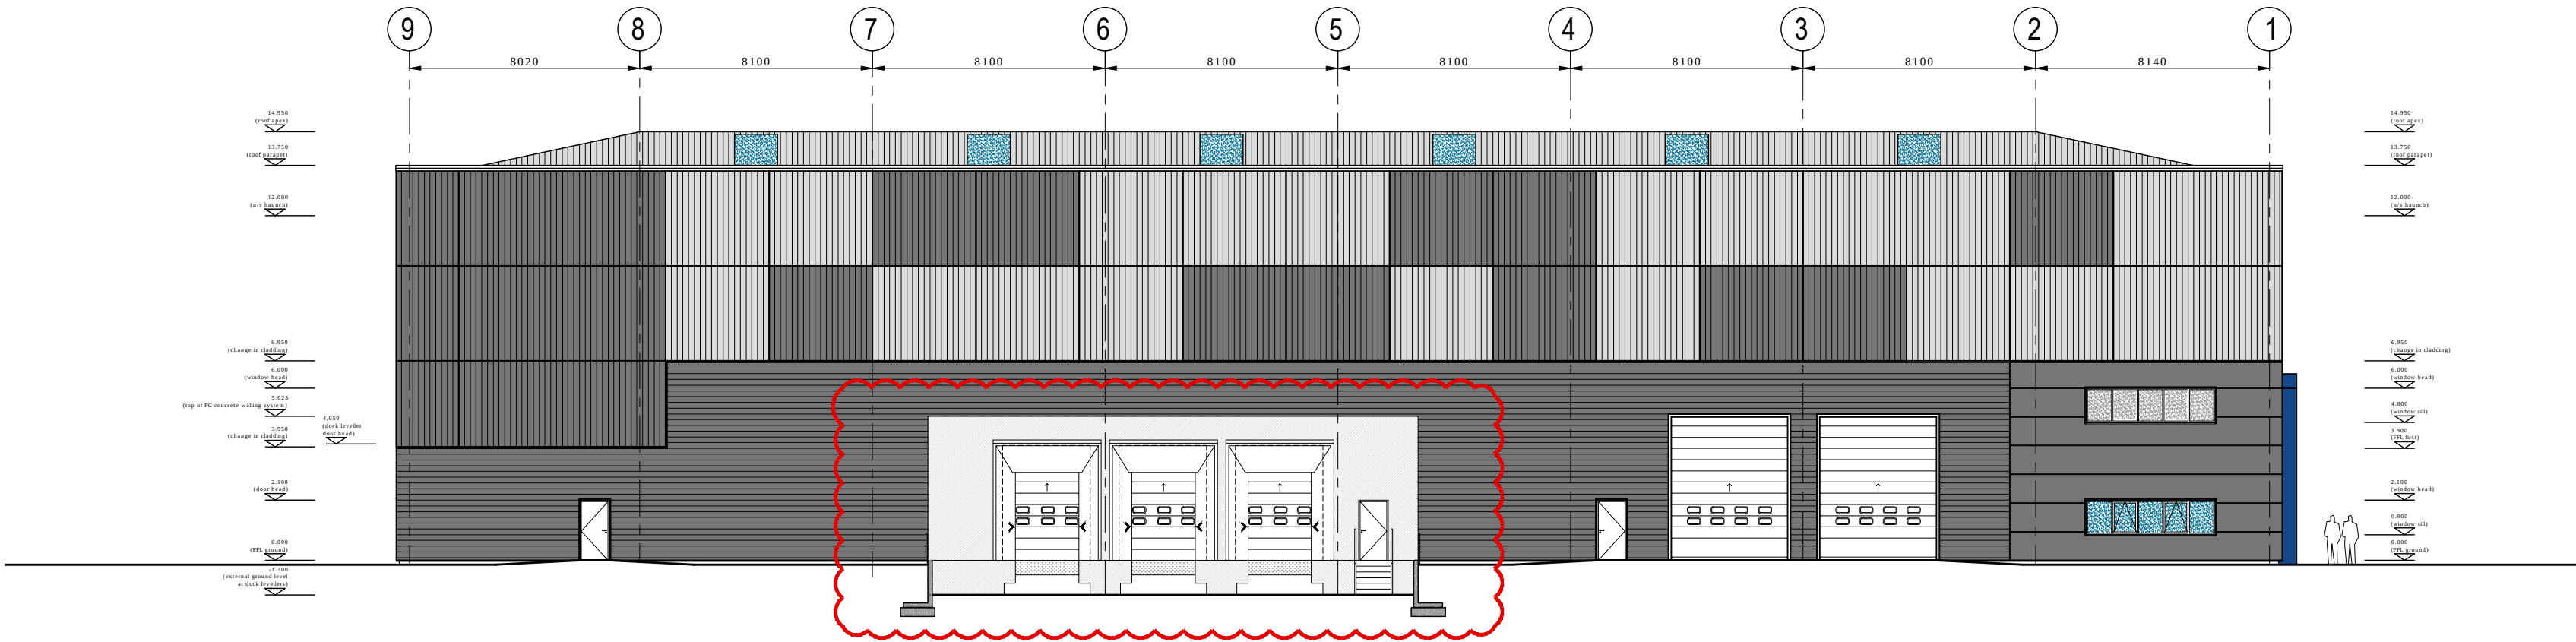

SOUTH EAST ELEVATION

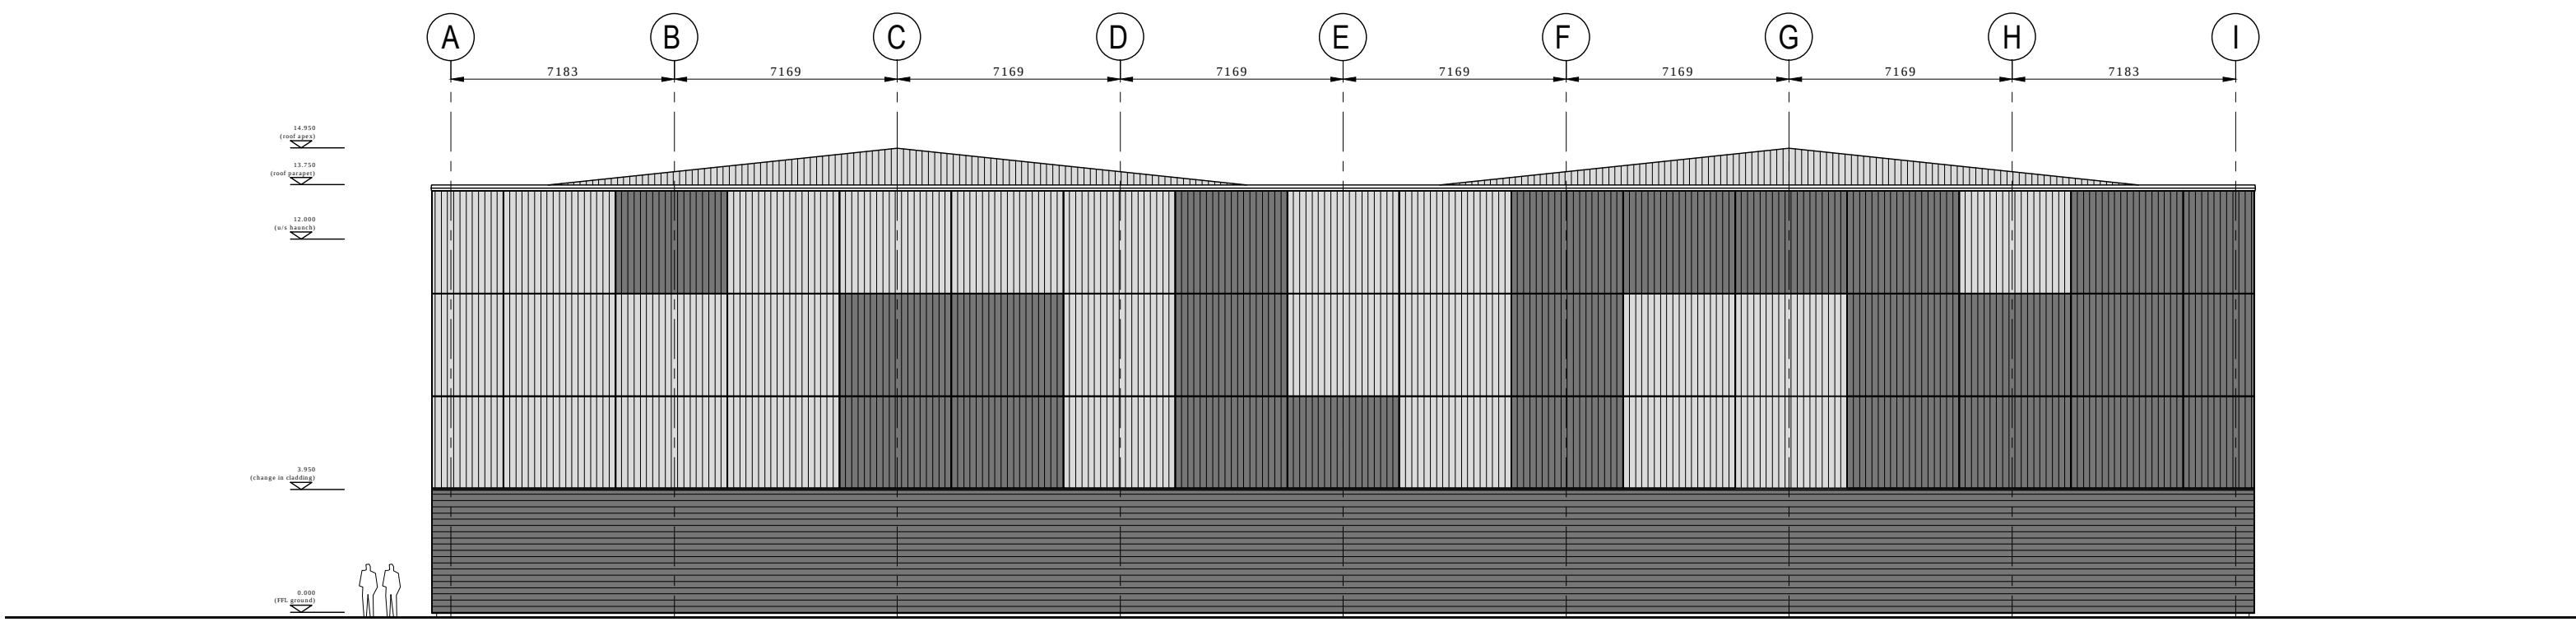

SOUTH WEST ELEVATION

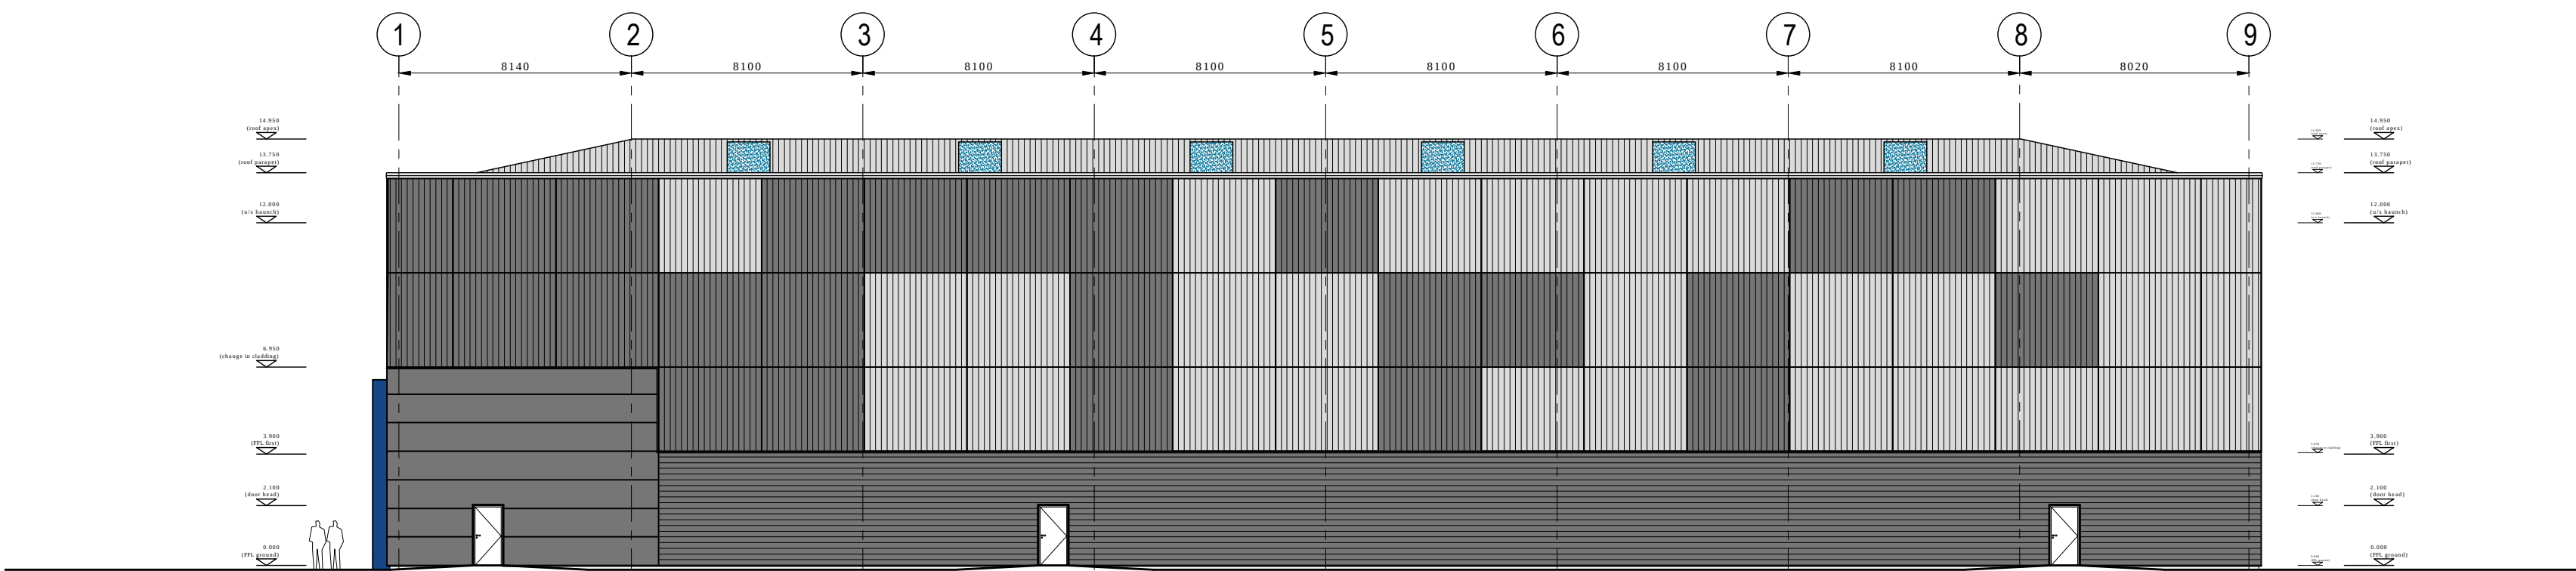

NORTH WEST ELEVATION

All site dimensions shall be verified by the contractor on site prior to work commencing

Do not scale from this drawing
Only work to written dimensions

This drawing is the property of Ellis Healey Architecture and copyright is reserved by them. The drawing is not to be copied or disclosed by or to any unauthorised persons without the prior written consent of Ellis Healey Architecture.

NOTES

ellis healey

architecture

PLANNING

PROJECT:

PROPOSED INDUSTRIAL
DEVELOPMENT A FORMER BIERLEY
TREATMENT WORKS, CLECKHEATON

TITLE:

UNIT 2
G.A. ELEVATIONS (NMA)

DRAWING NO:

2115 PL 135

BYCHECKED:

NG / AH

DATE:

JUNE 2022

SCALE @A1:

1:200

Tower Works, Glöber Road, Leeds, LS11 5QS
Tel: 0113 3453090 E-mail: info@ellishealey.com