




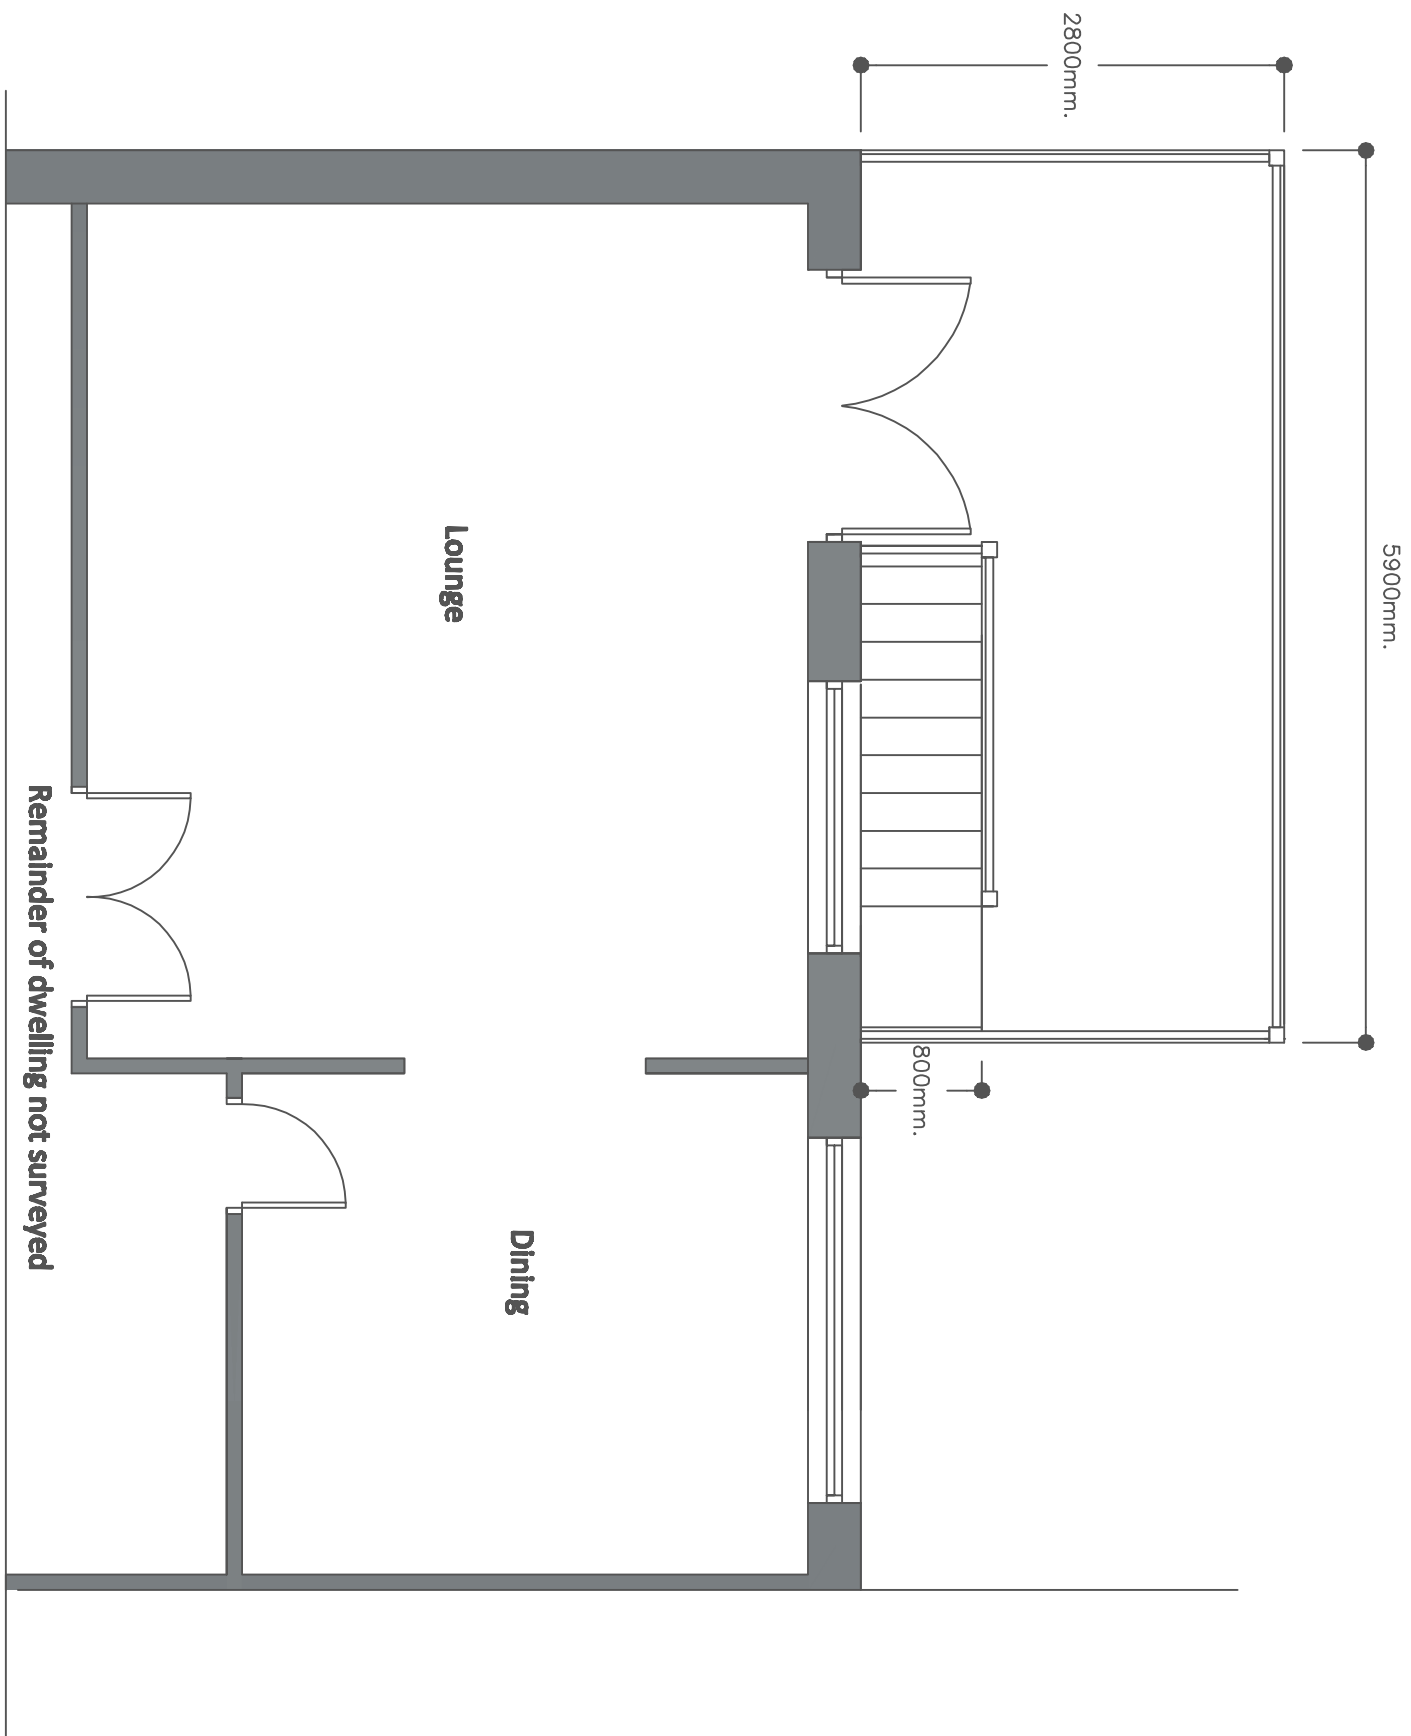


Existing Ground Floor Plan

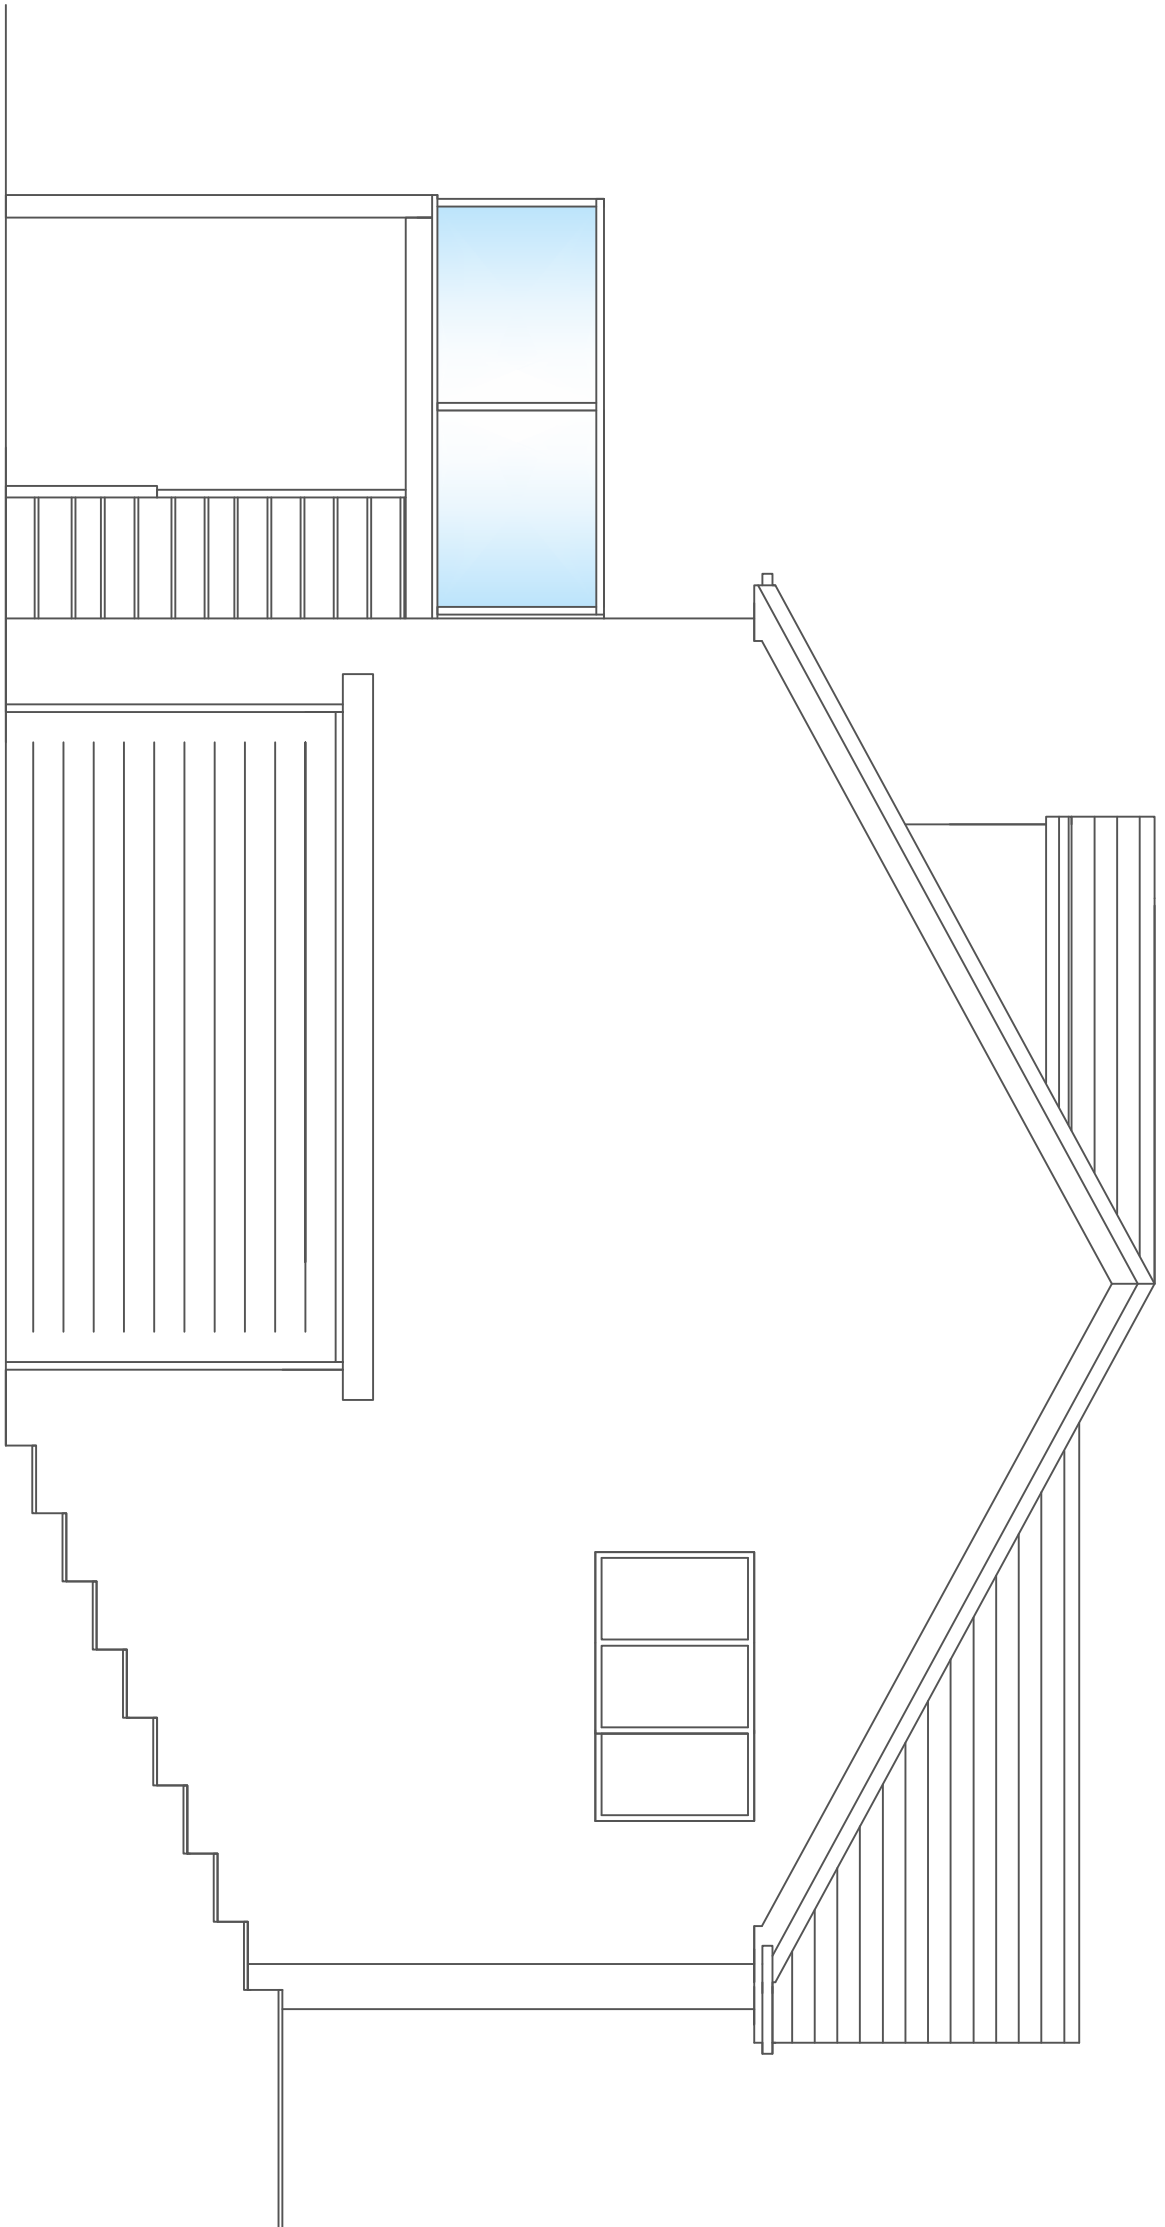

Existing Side Elevation

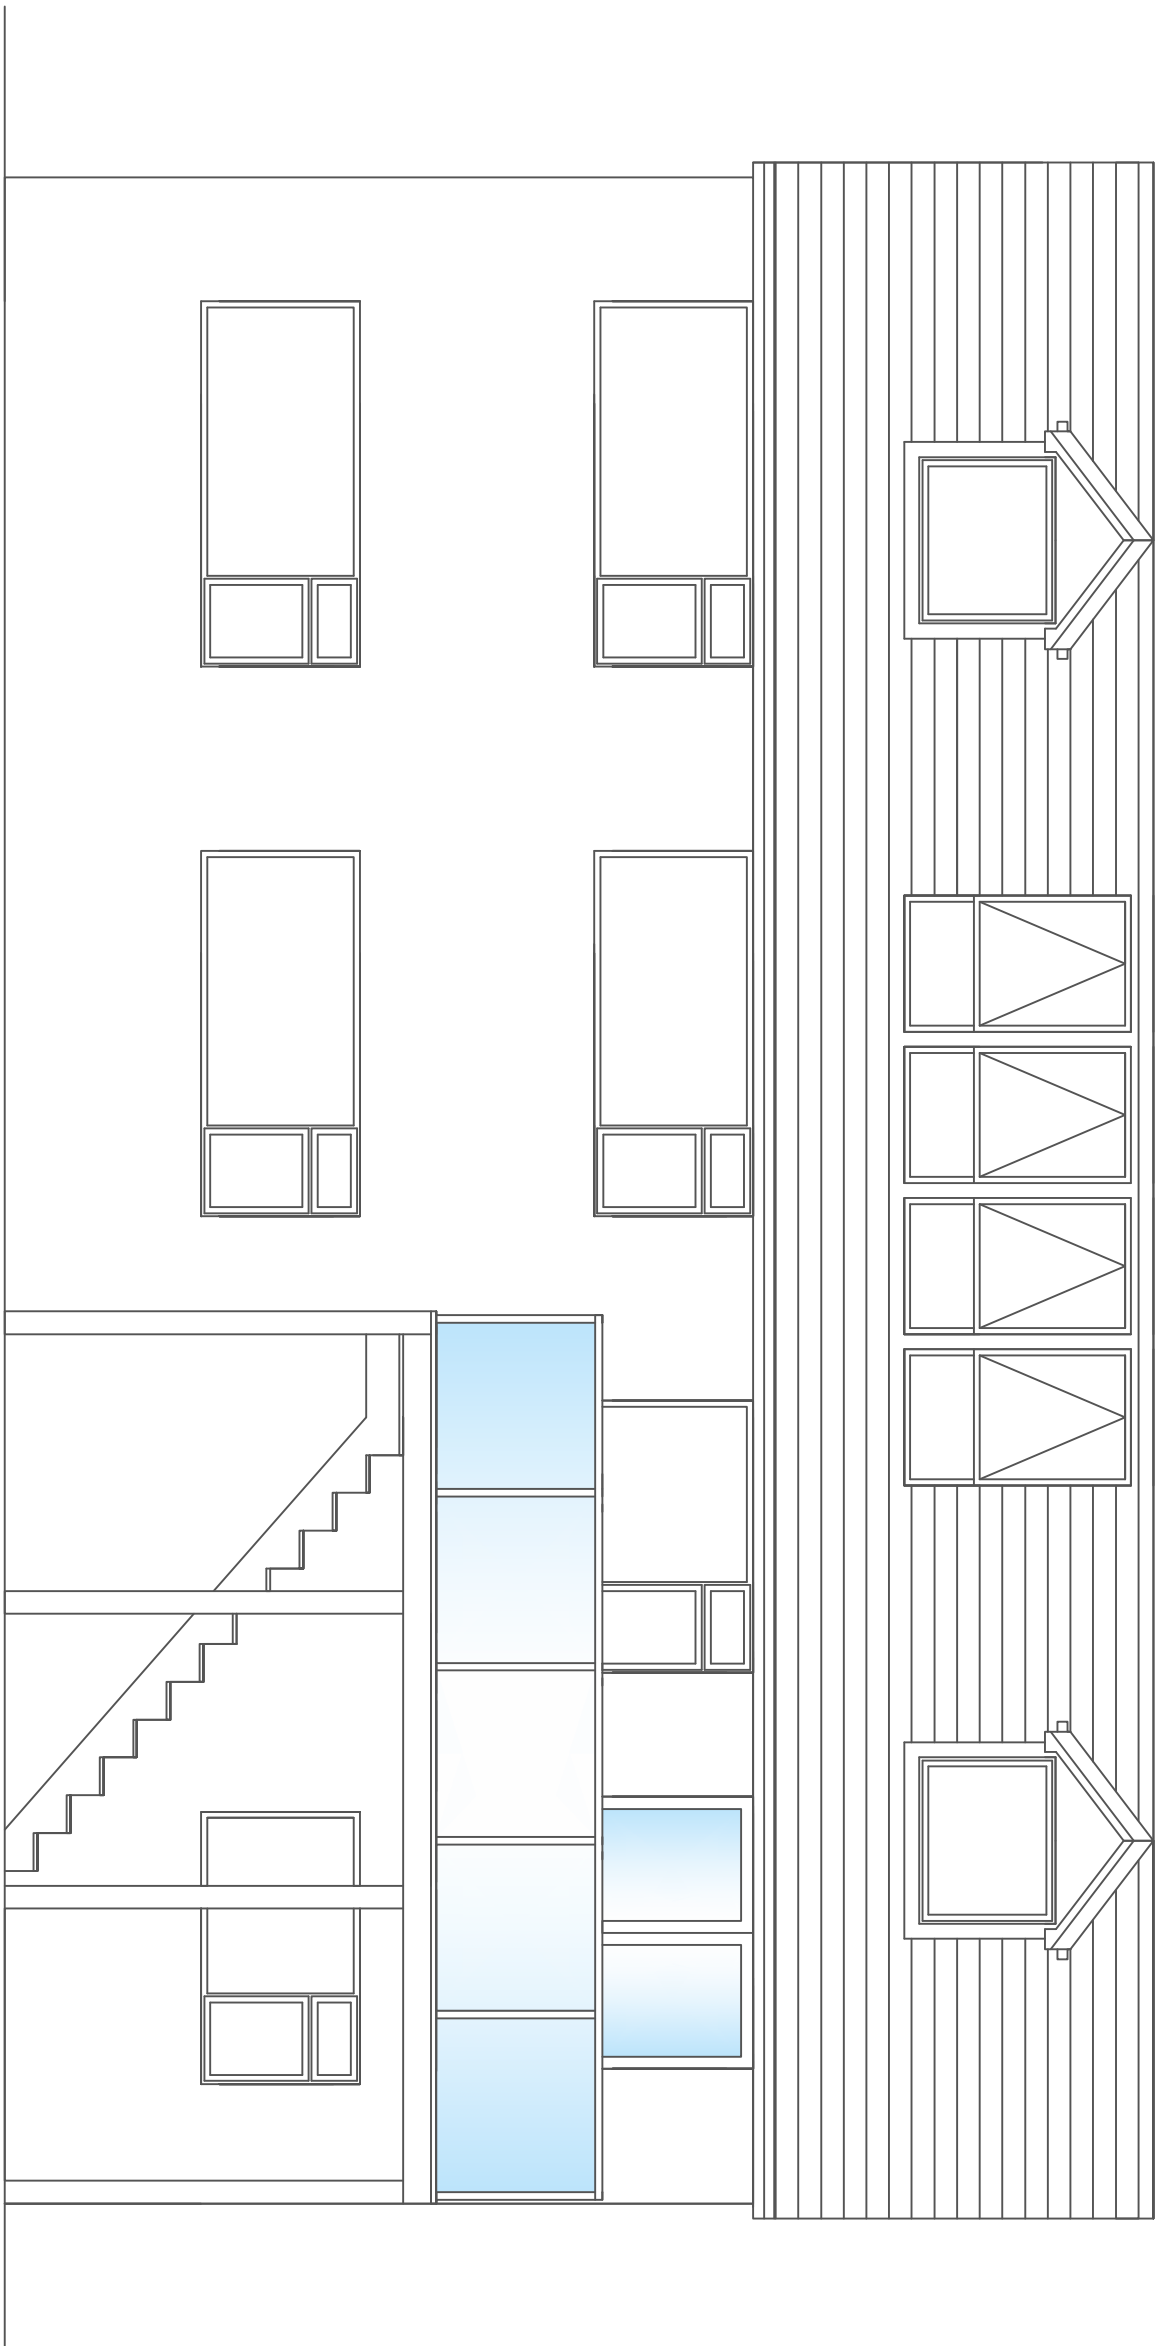

Existing Rear Elevation

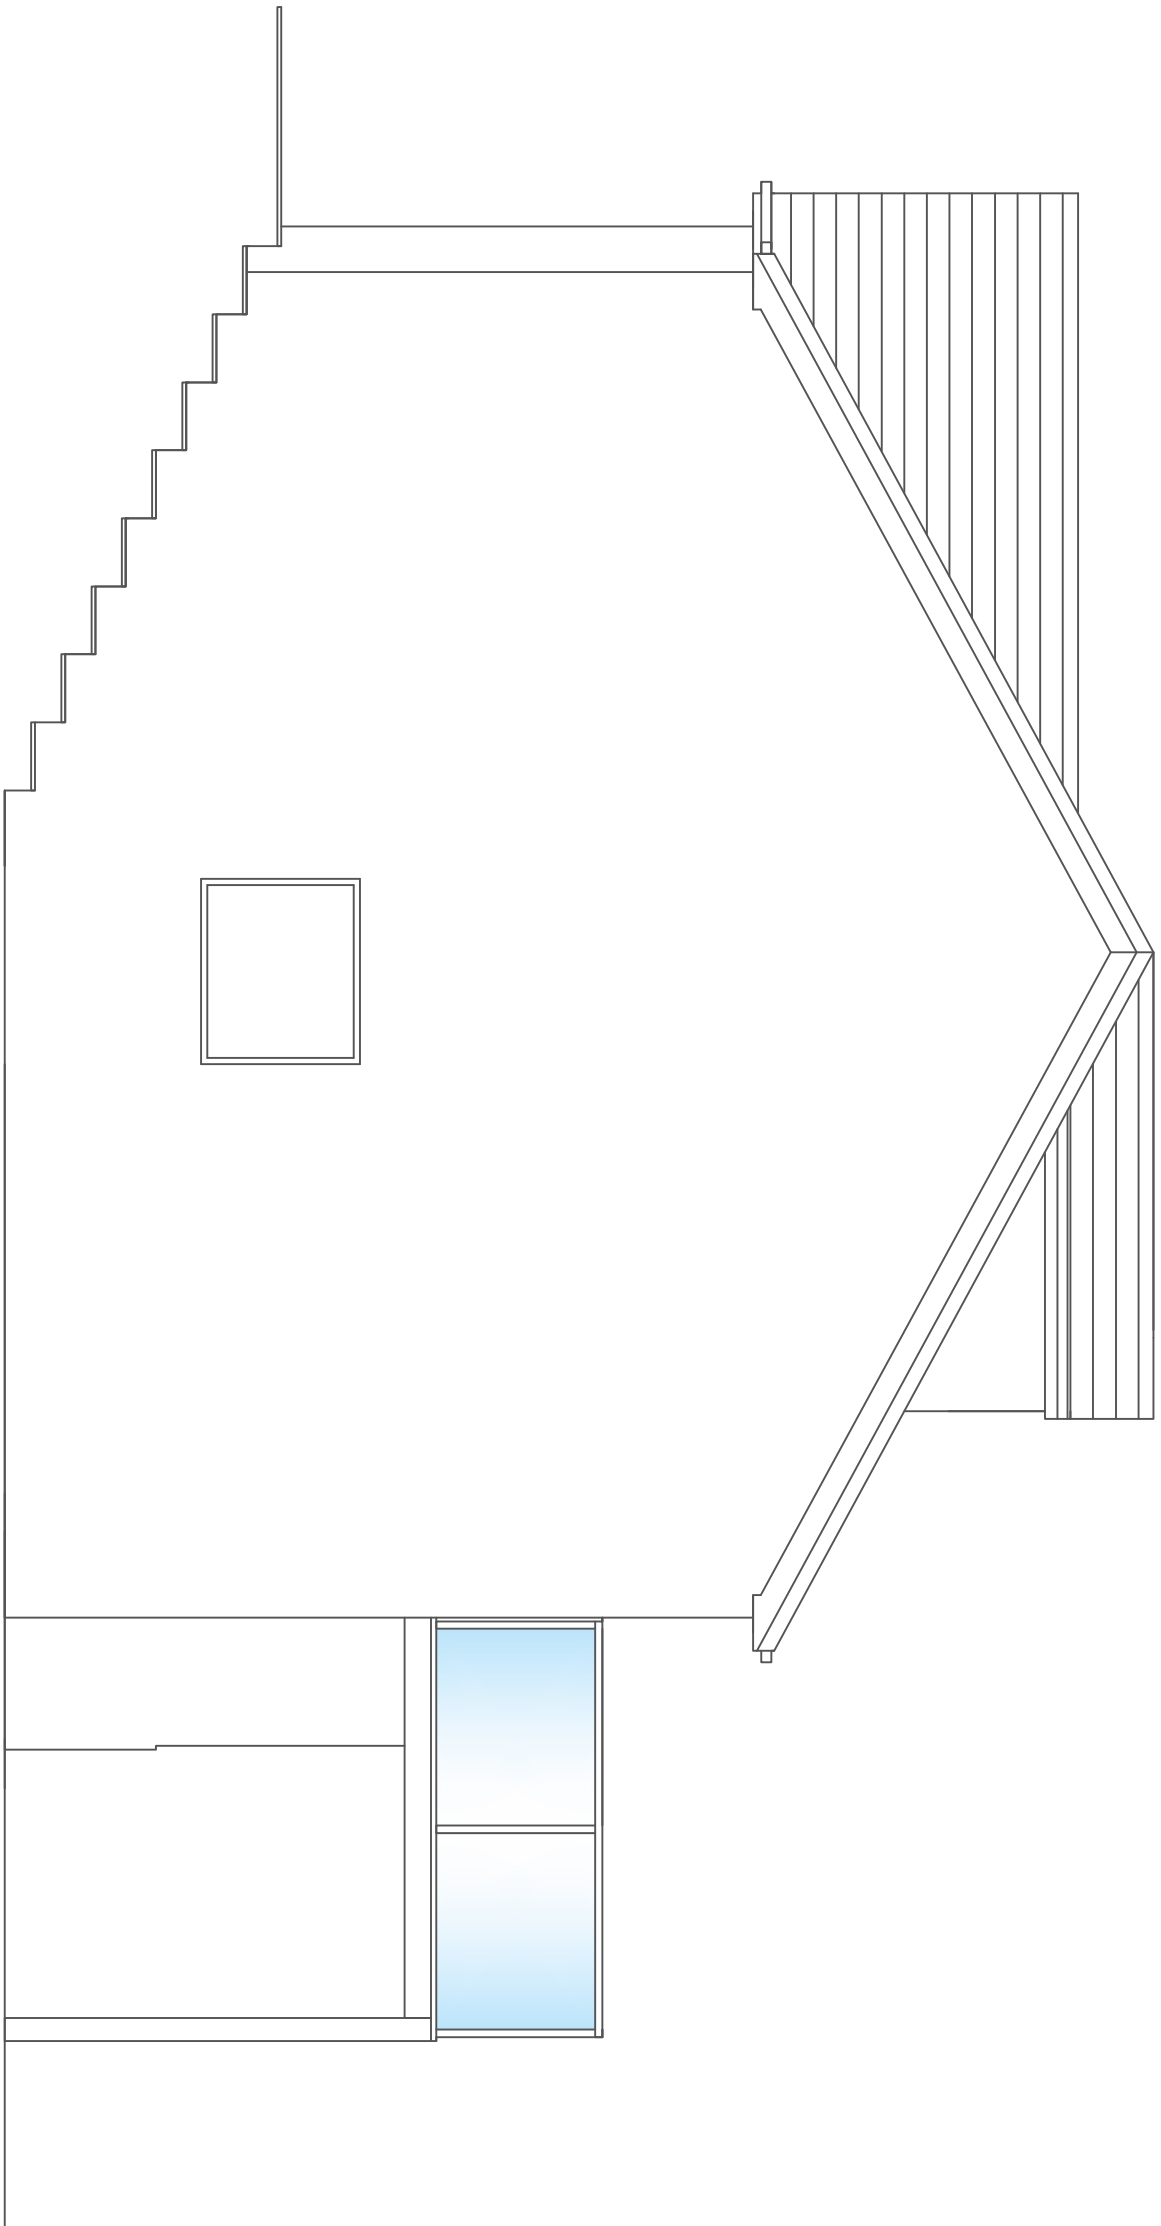

Existing Side Elevation

Client:-	
Location:-	
1 Top Meadow, Mirfield, WF14 8QA	
Drawing Description:-	
Proposed Floor Plan and Elevations	Scale:-
Scheme:-	
Rear balcony extension to existing dwelling	
Dwg Number:-	Date:-
PI-02	May 22
Author/Name:-	