




This drawing has been prepared specifically for the purpose of obtaining Planning Permission and/or Building Regulation Approval. Its suitability for other purposes without supplementary details and specification cannot be guaranteed. The Permissions and/or Approvals are beyond the Architects control, and no guarantee that such will be granted is given or to be inferred by reason of the preparation of this drawing. Only figured dimensions are to be used. All dimensions to be checked on site. This drawing together with the design is the property and copyright of the Architect and must not be reproduced without prior written permission.

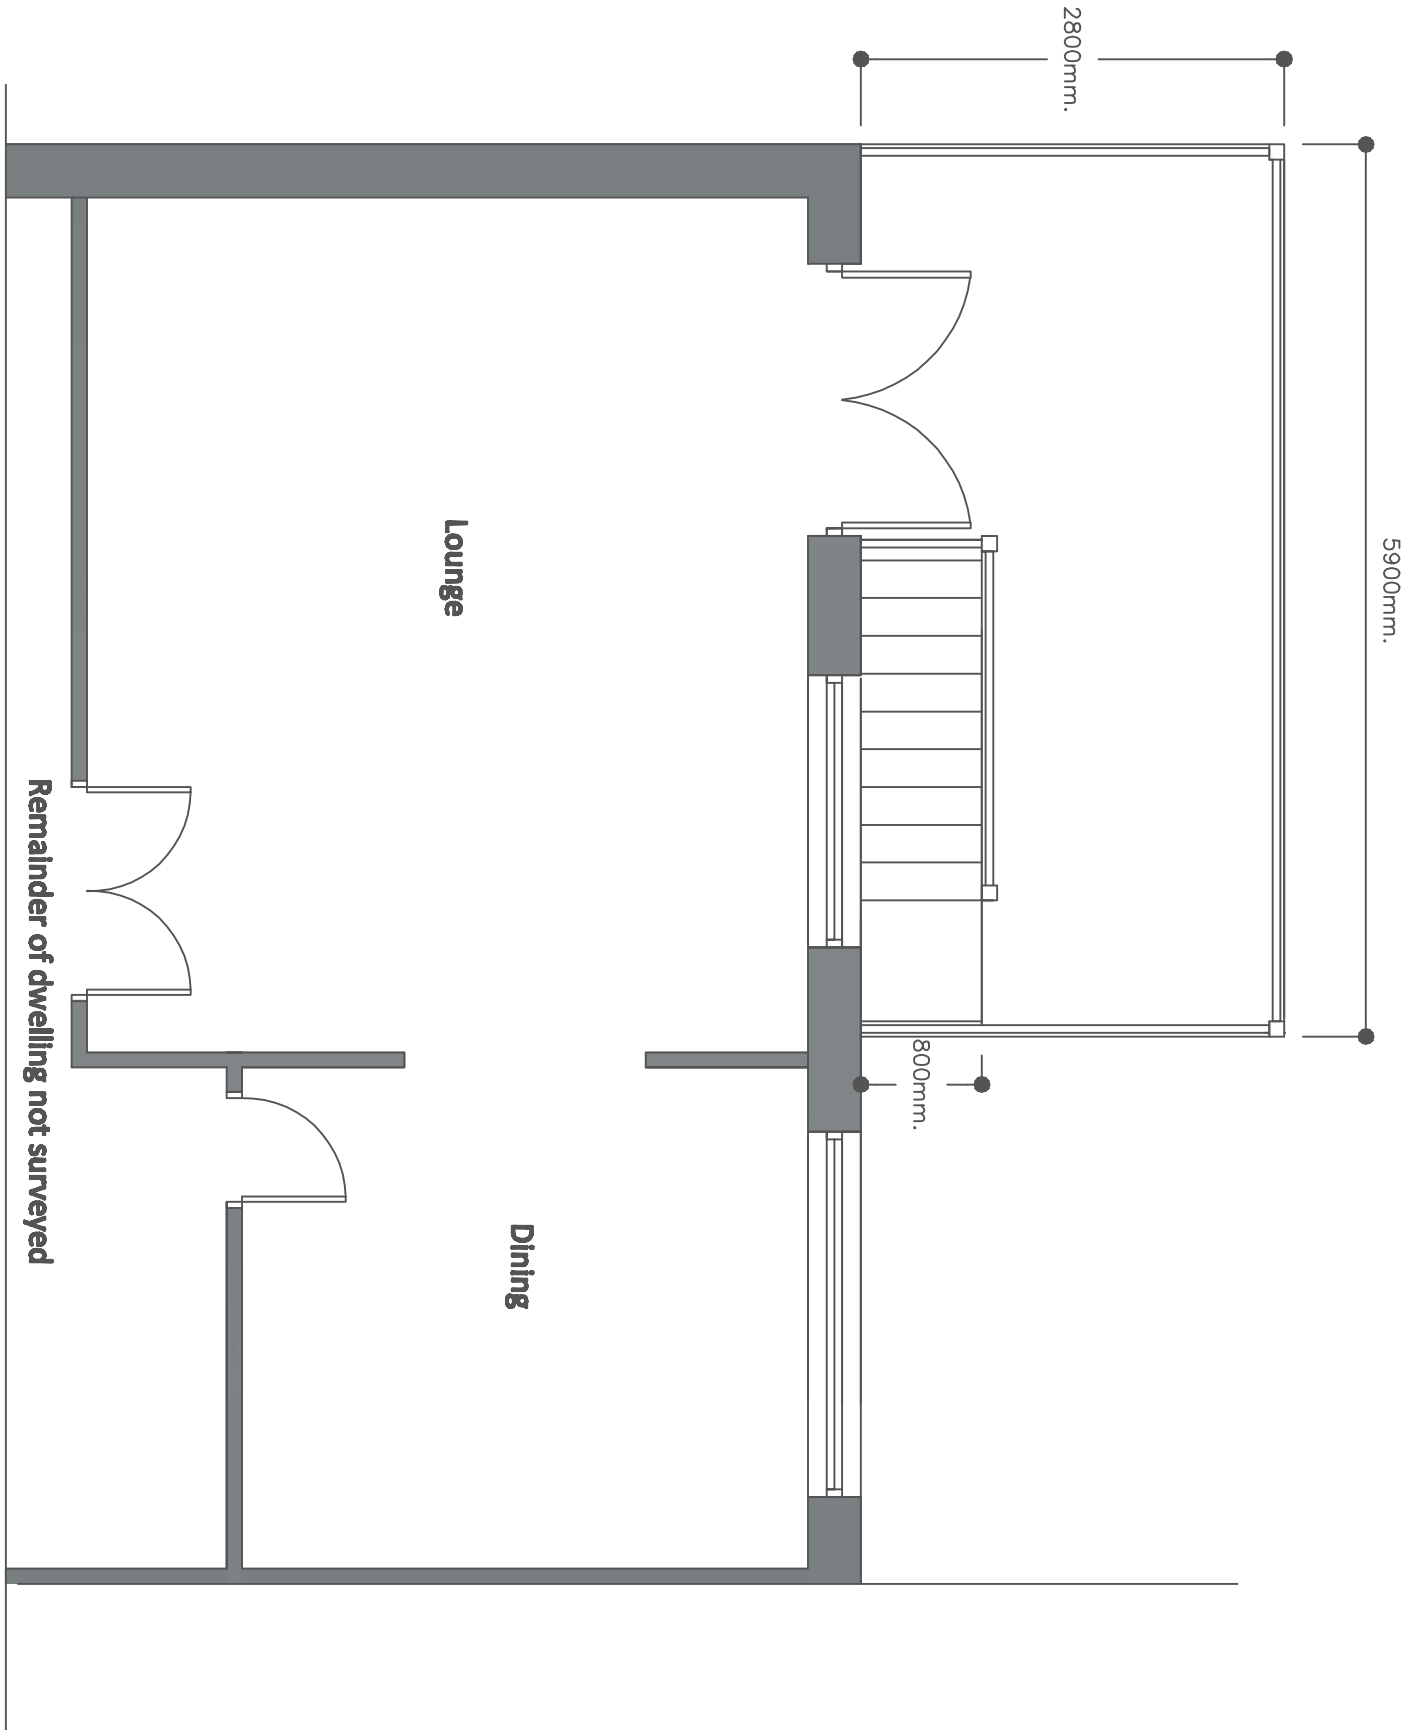


Proposed Ground Floor Plan

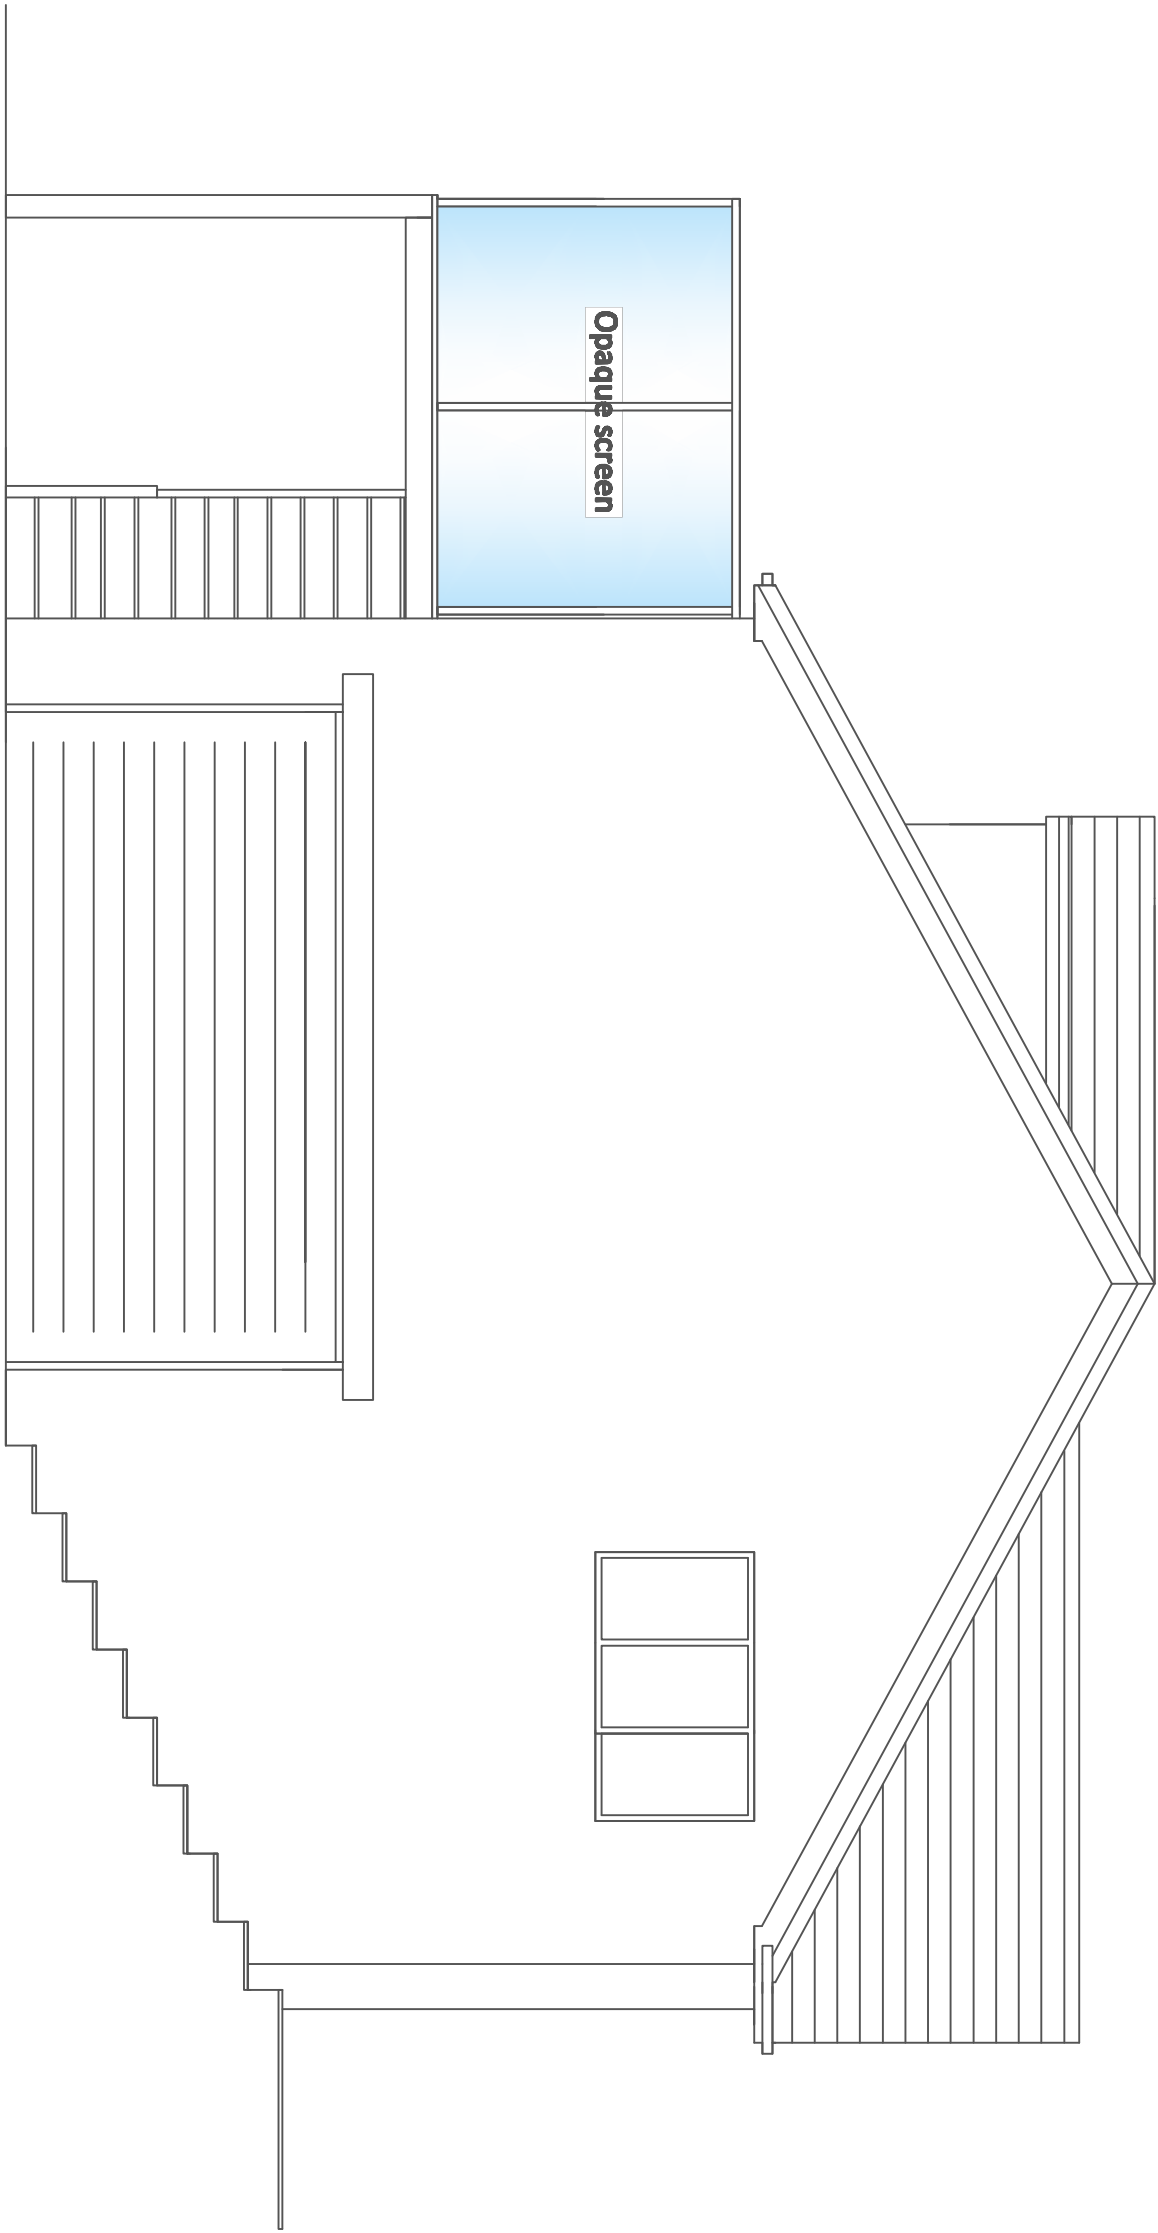

Proposed Side Elevation

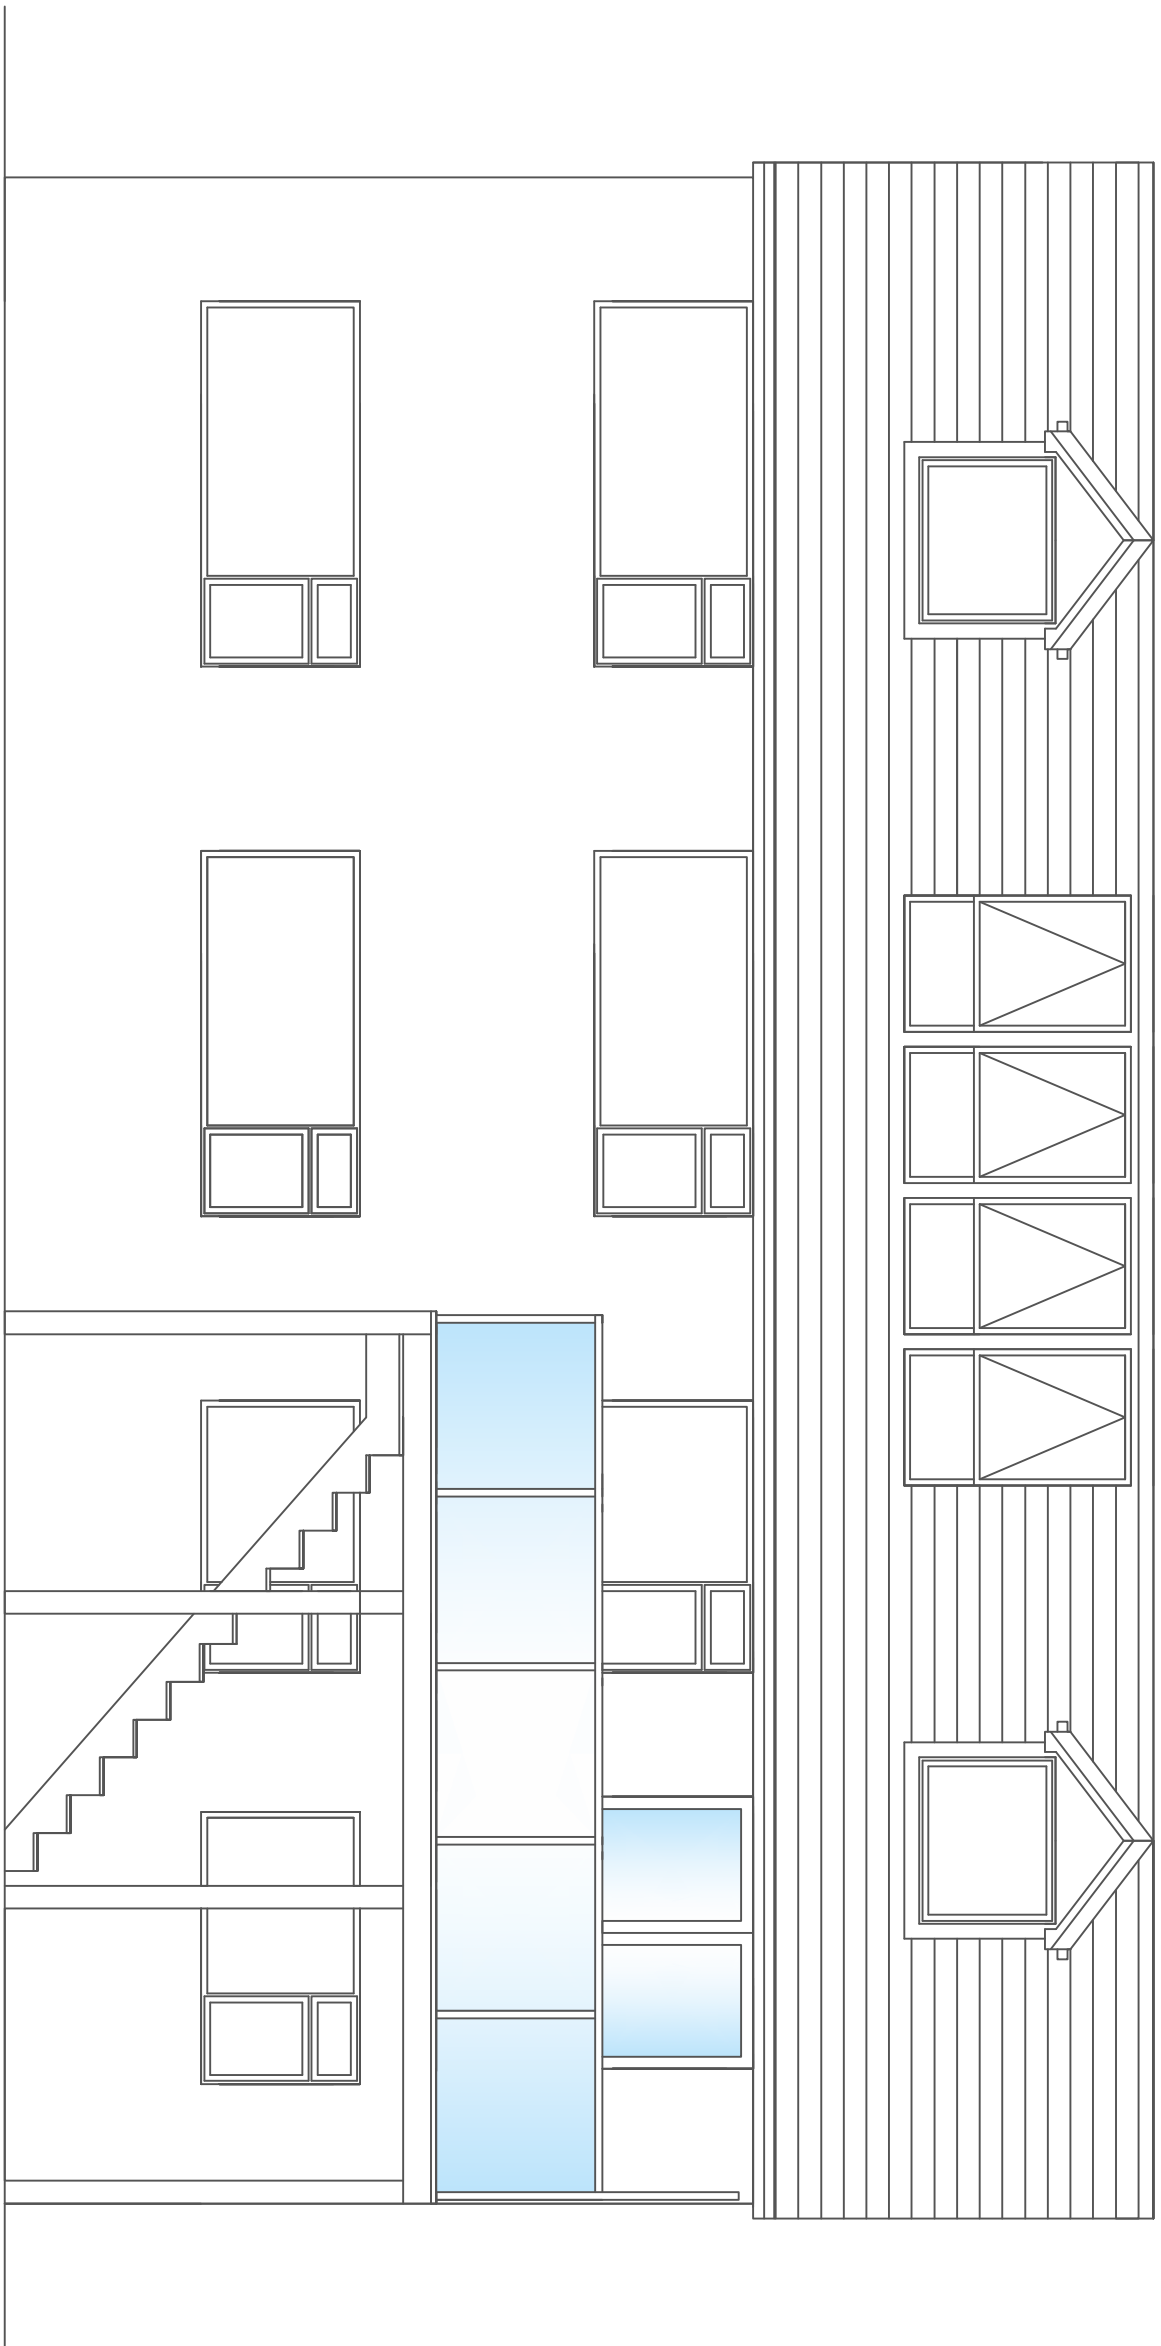

Proposed Rear Elevation

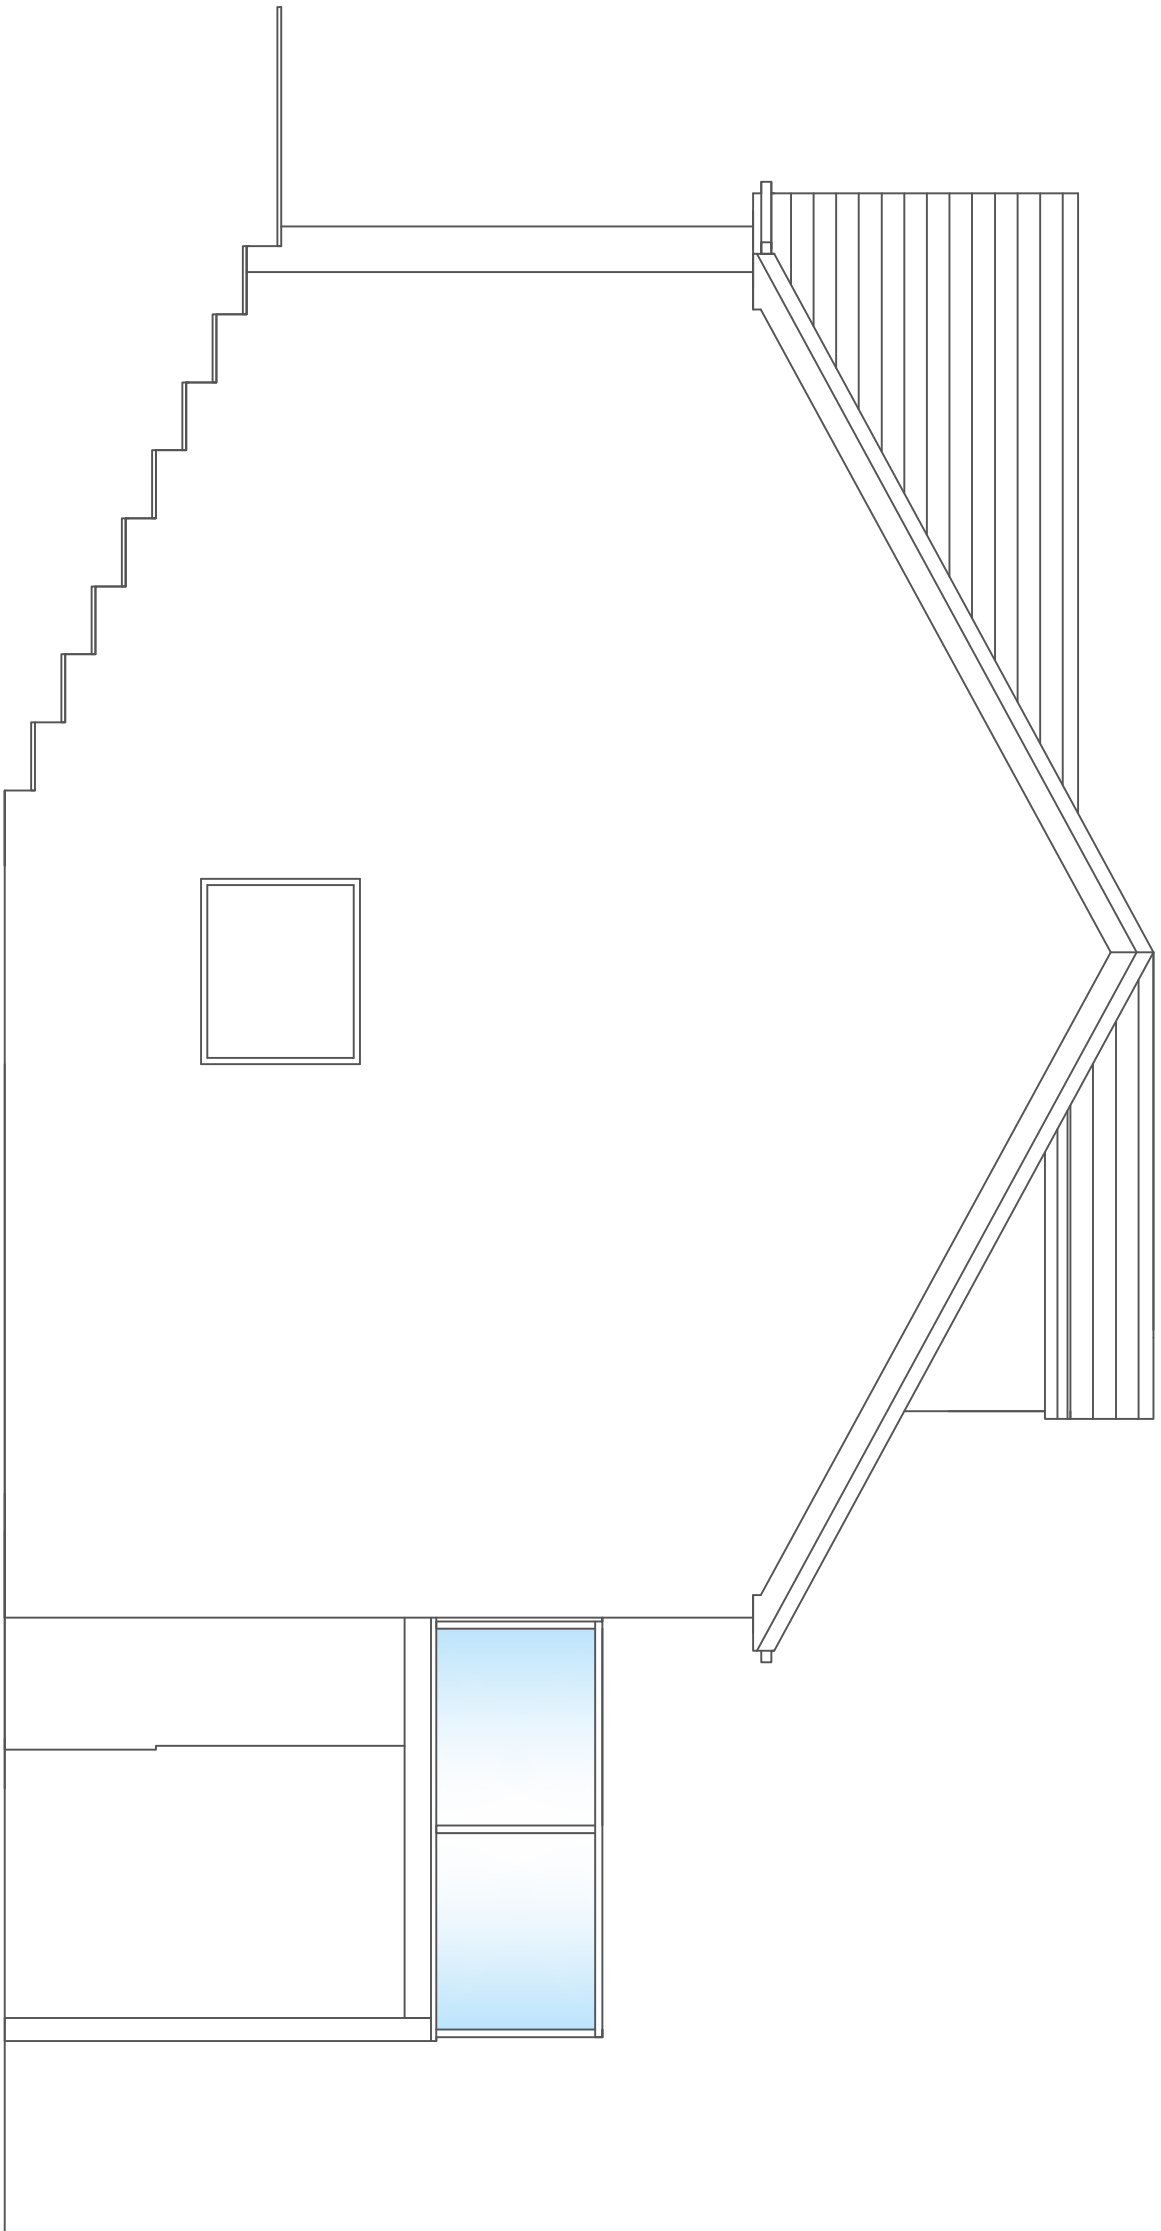

Proposed Side Elevation

Location:-
1 Top Meadow, Mirfield, WF14 8QA

Drawing Description:-
Proposed Floor Plan and Elevations

Scale:-
1:50

Scheme:-
Rear balcony extension to existing dwelling

Dwg Number:-
PI-02

Date:-
May 22

Author/Name:-