

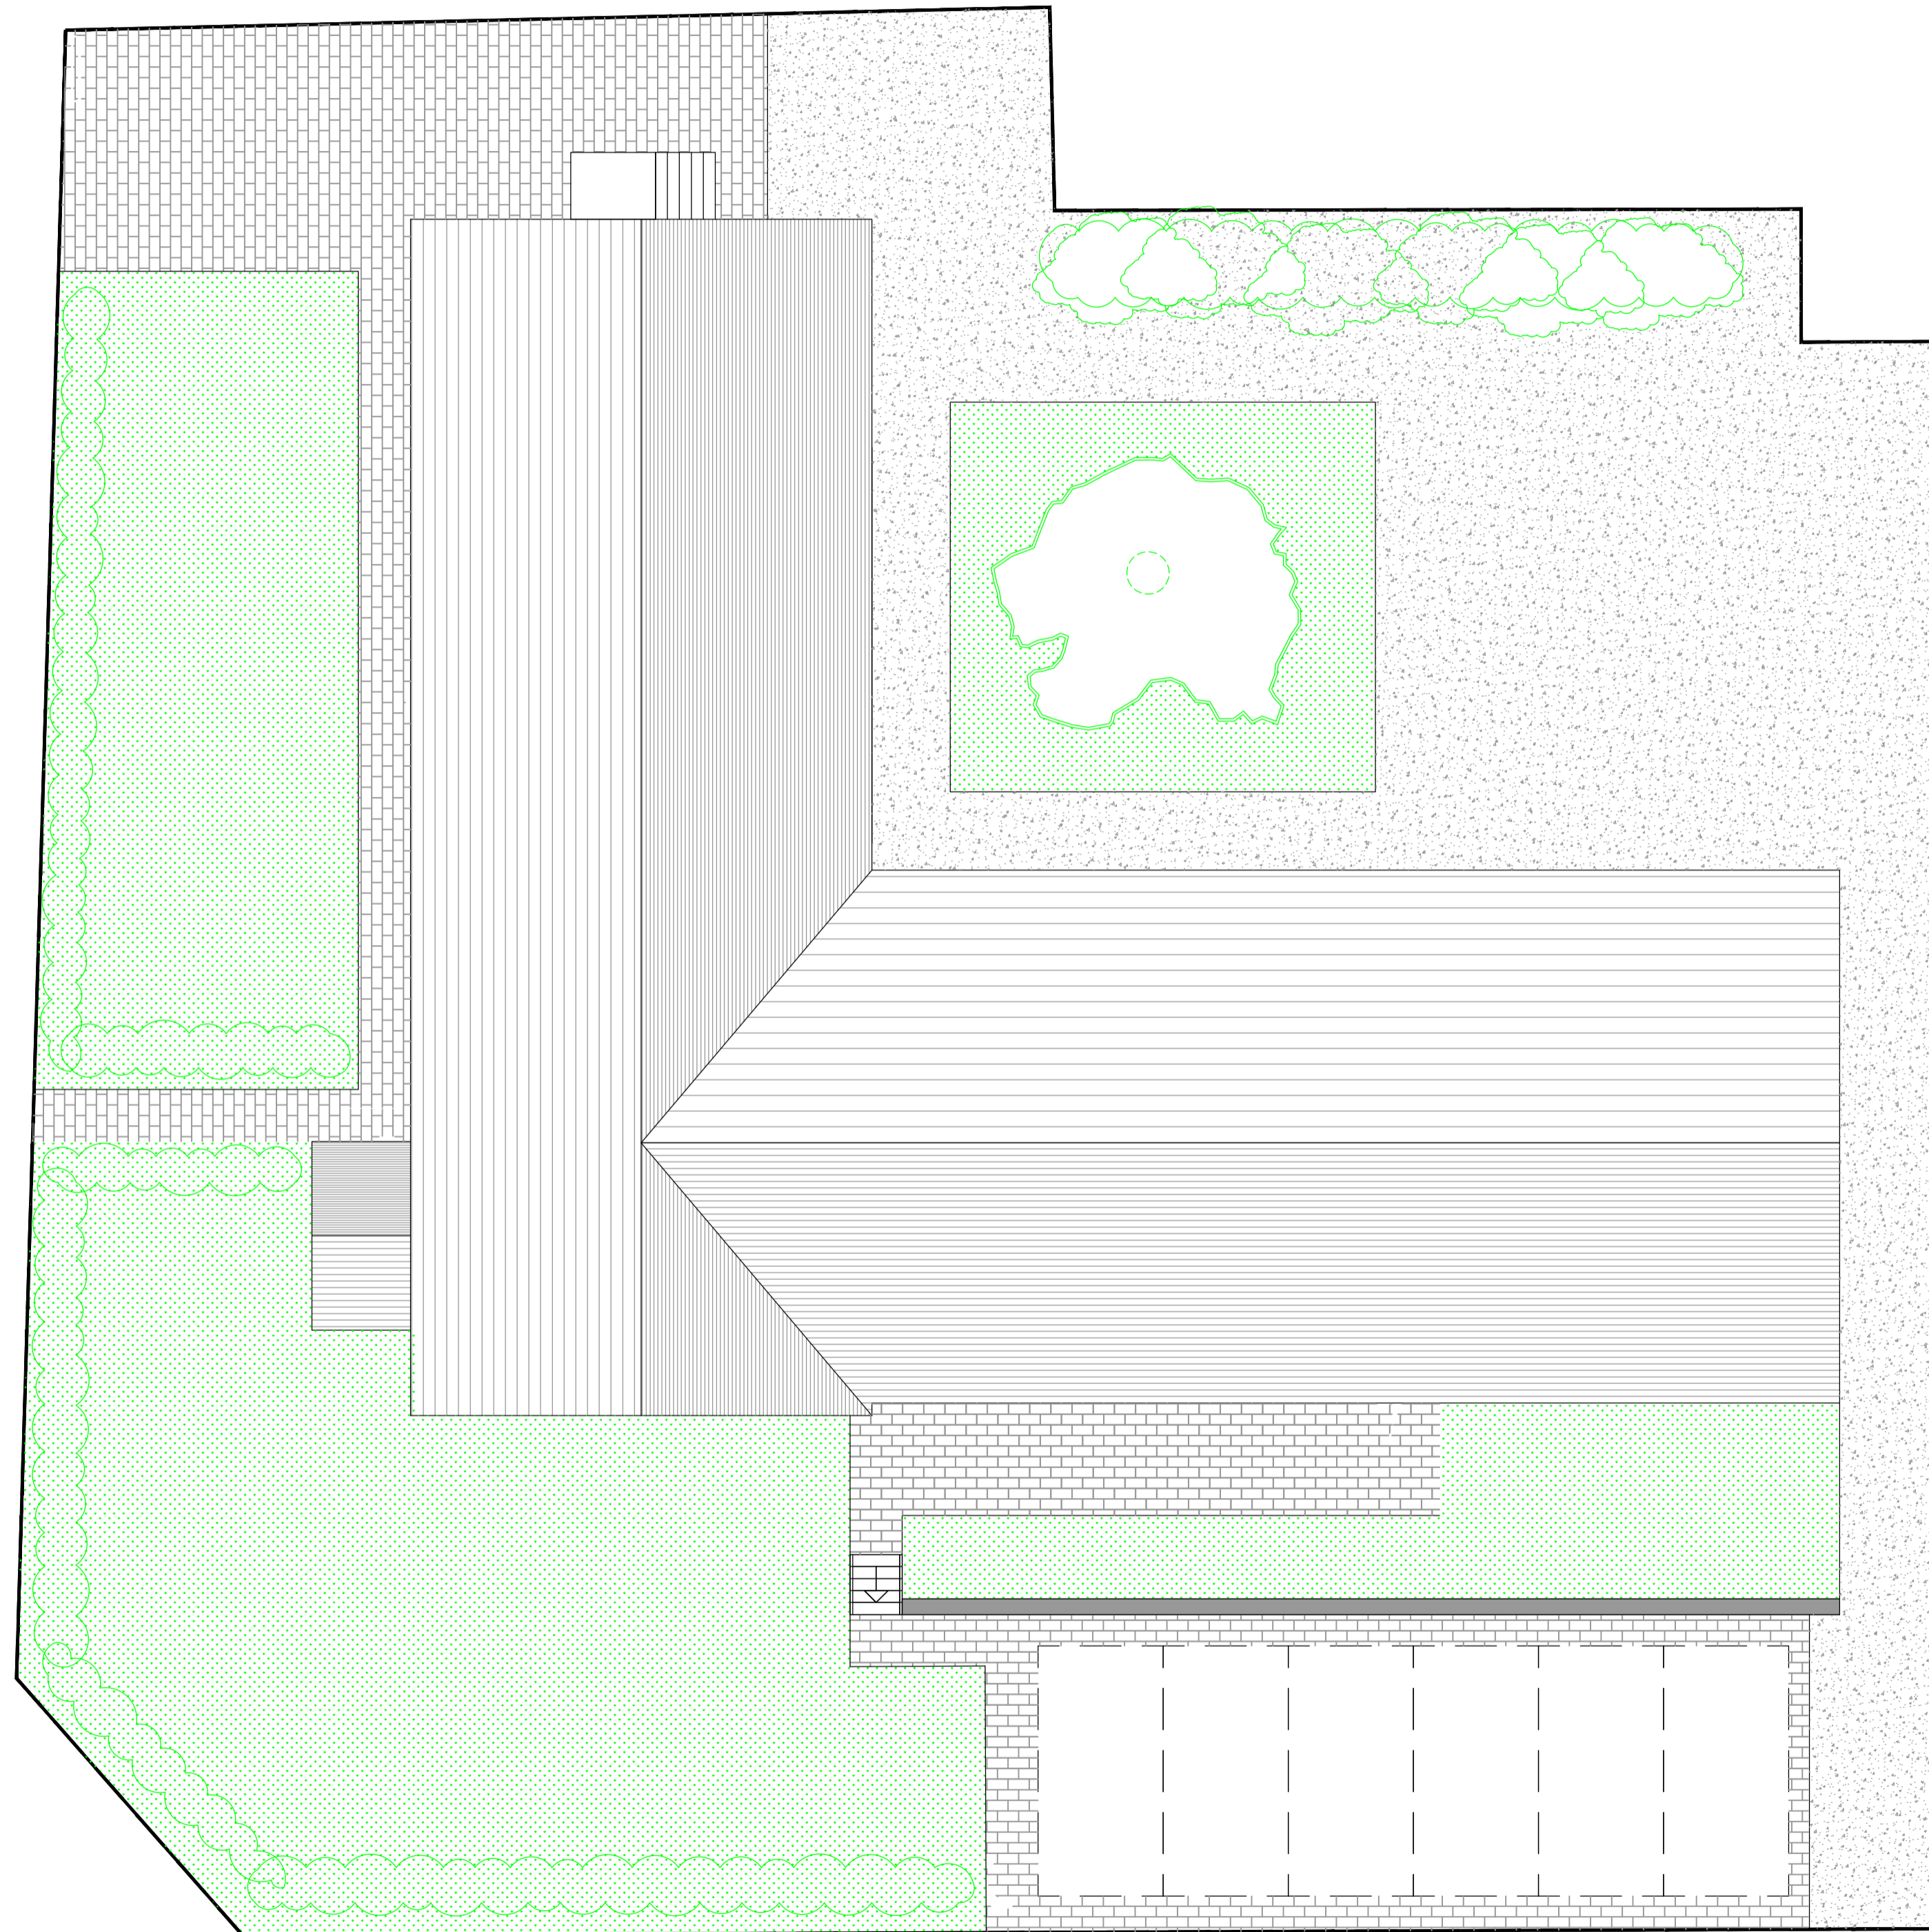
 


Written dimensions on these drawings shall take precedence over scaled dimensions. Contractors shall verify and be responsible for all dimensions and conditions on the project and UHD Architectural Services must be notified of any variations from the dimensions and conditions shown by these drawings prior to commencement of any work. All contractors are deemed to have made themselves aware of site conditions prior to entering into any contract.

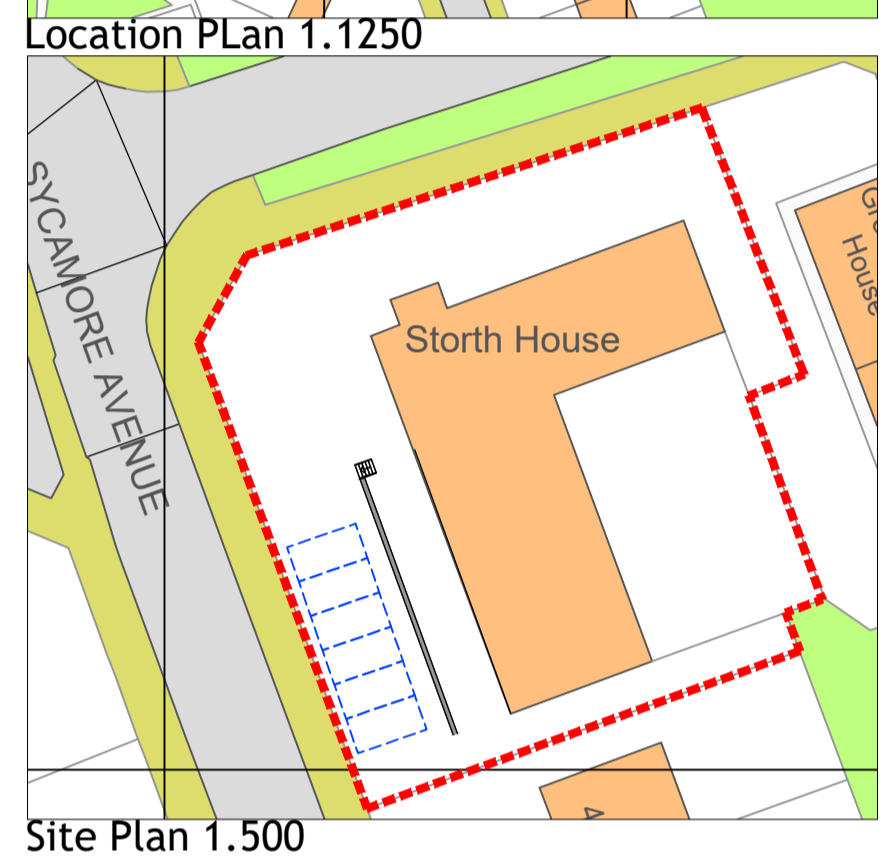

- Landscaping**
- Hard landscaping
 - Concrete (As existing)
 - Paving (For access routes and Parking)
 - Soft landscaping
 - Grass
 - Green Privet Hedging Plants Evergreen Hedge

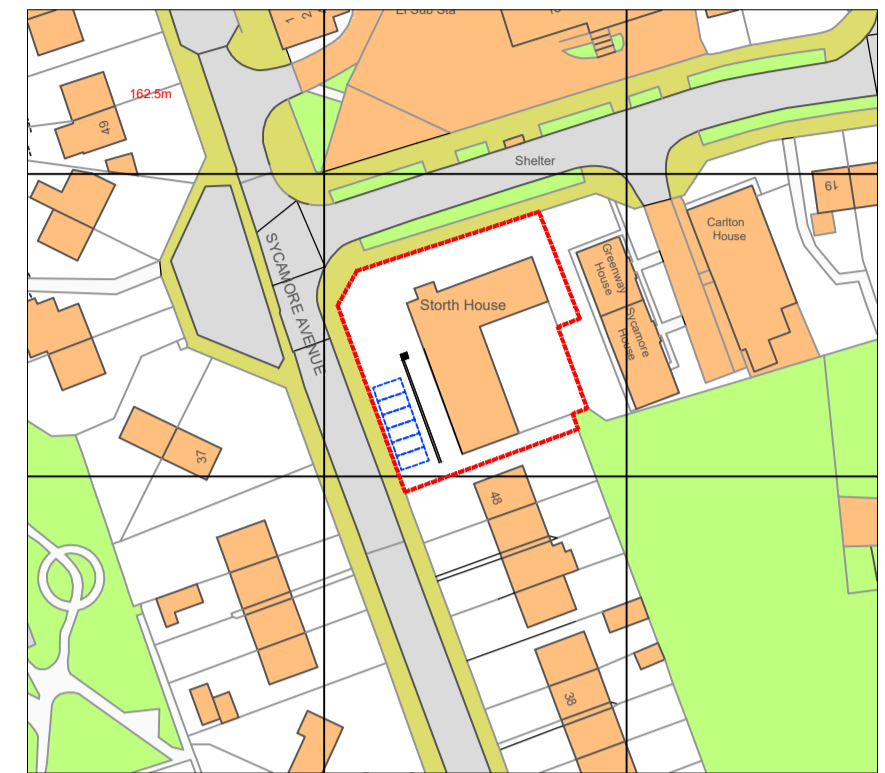

Proposed Site Layout 1.100

REV	DESCRIPTION	DATE	DRAWN
CLIENT	Mr Nasaar		
ADDRESS	25 Greenway, Longwood HD3 4RZ		
PROJECT	Change of use C2 to C3		
DRAWING	Proposed Site Plan/ Landscaping		
DRAWN	UH	DATE	Aug 22
		SCALE	1.100@A1
DWG No.	2206/04		
STATUS	PLANNING		