



Written dimensions on these drawings shall take precedence over scaled dimensions. Contractors shall verify and be responsible for all dimensions and conditions on the project and Airedale Architects must be notified of any variations from the dimensions and conditions shown by these drawings prior to commencement of any work. All contractors are deemed to have made themselves aware of site conditions prior to entering into any contract.


A1	1:50	1m	2	3	4	5
A3	1:100					

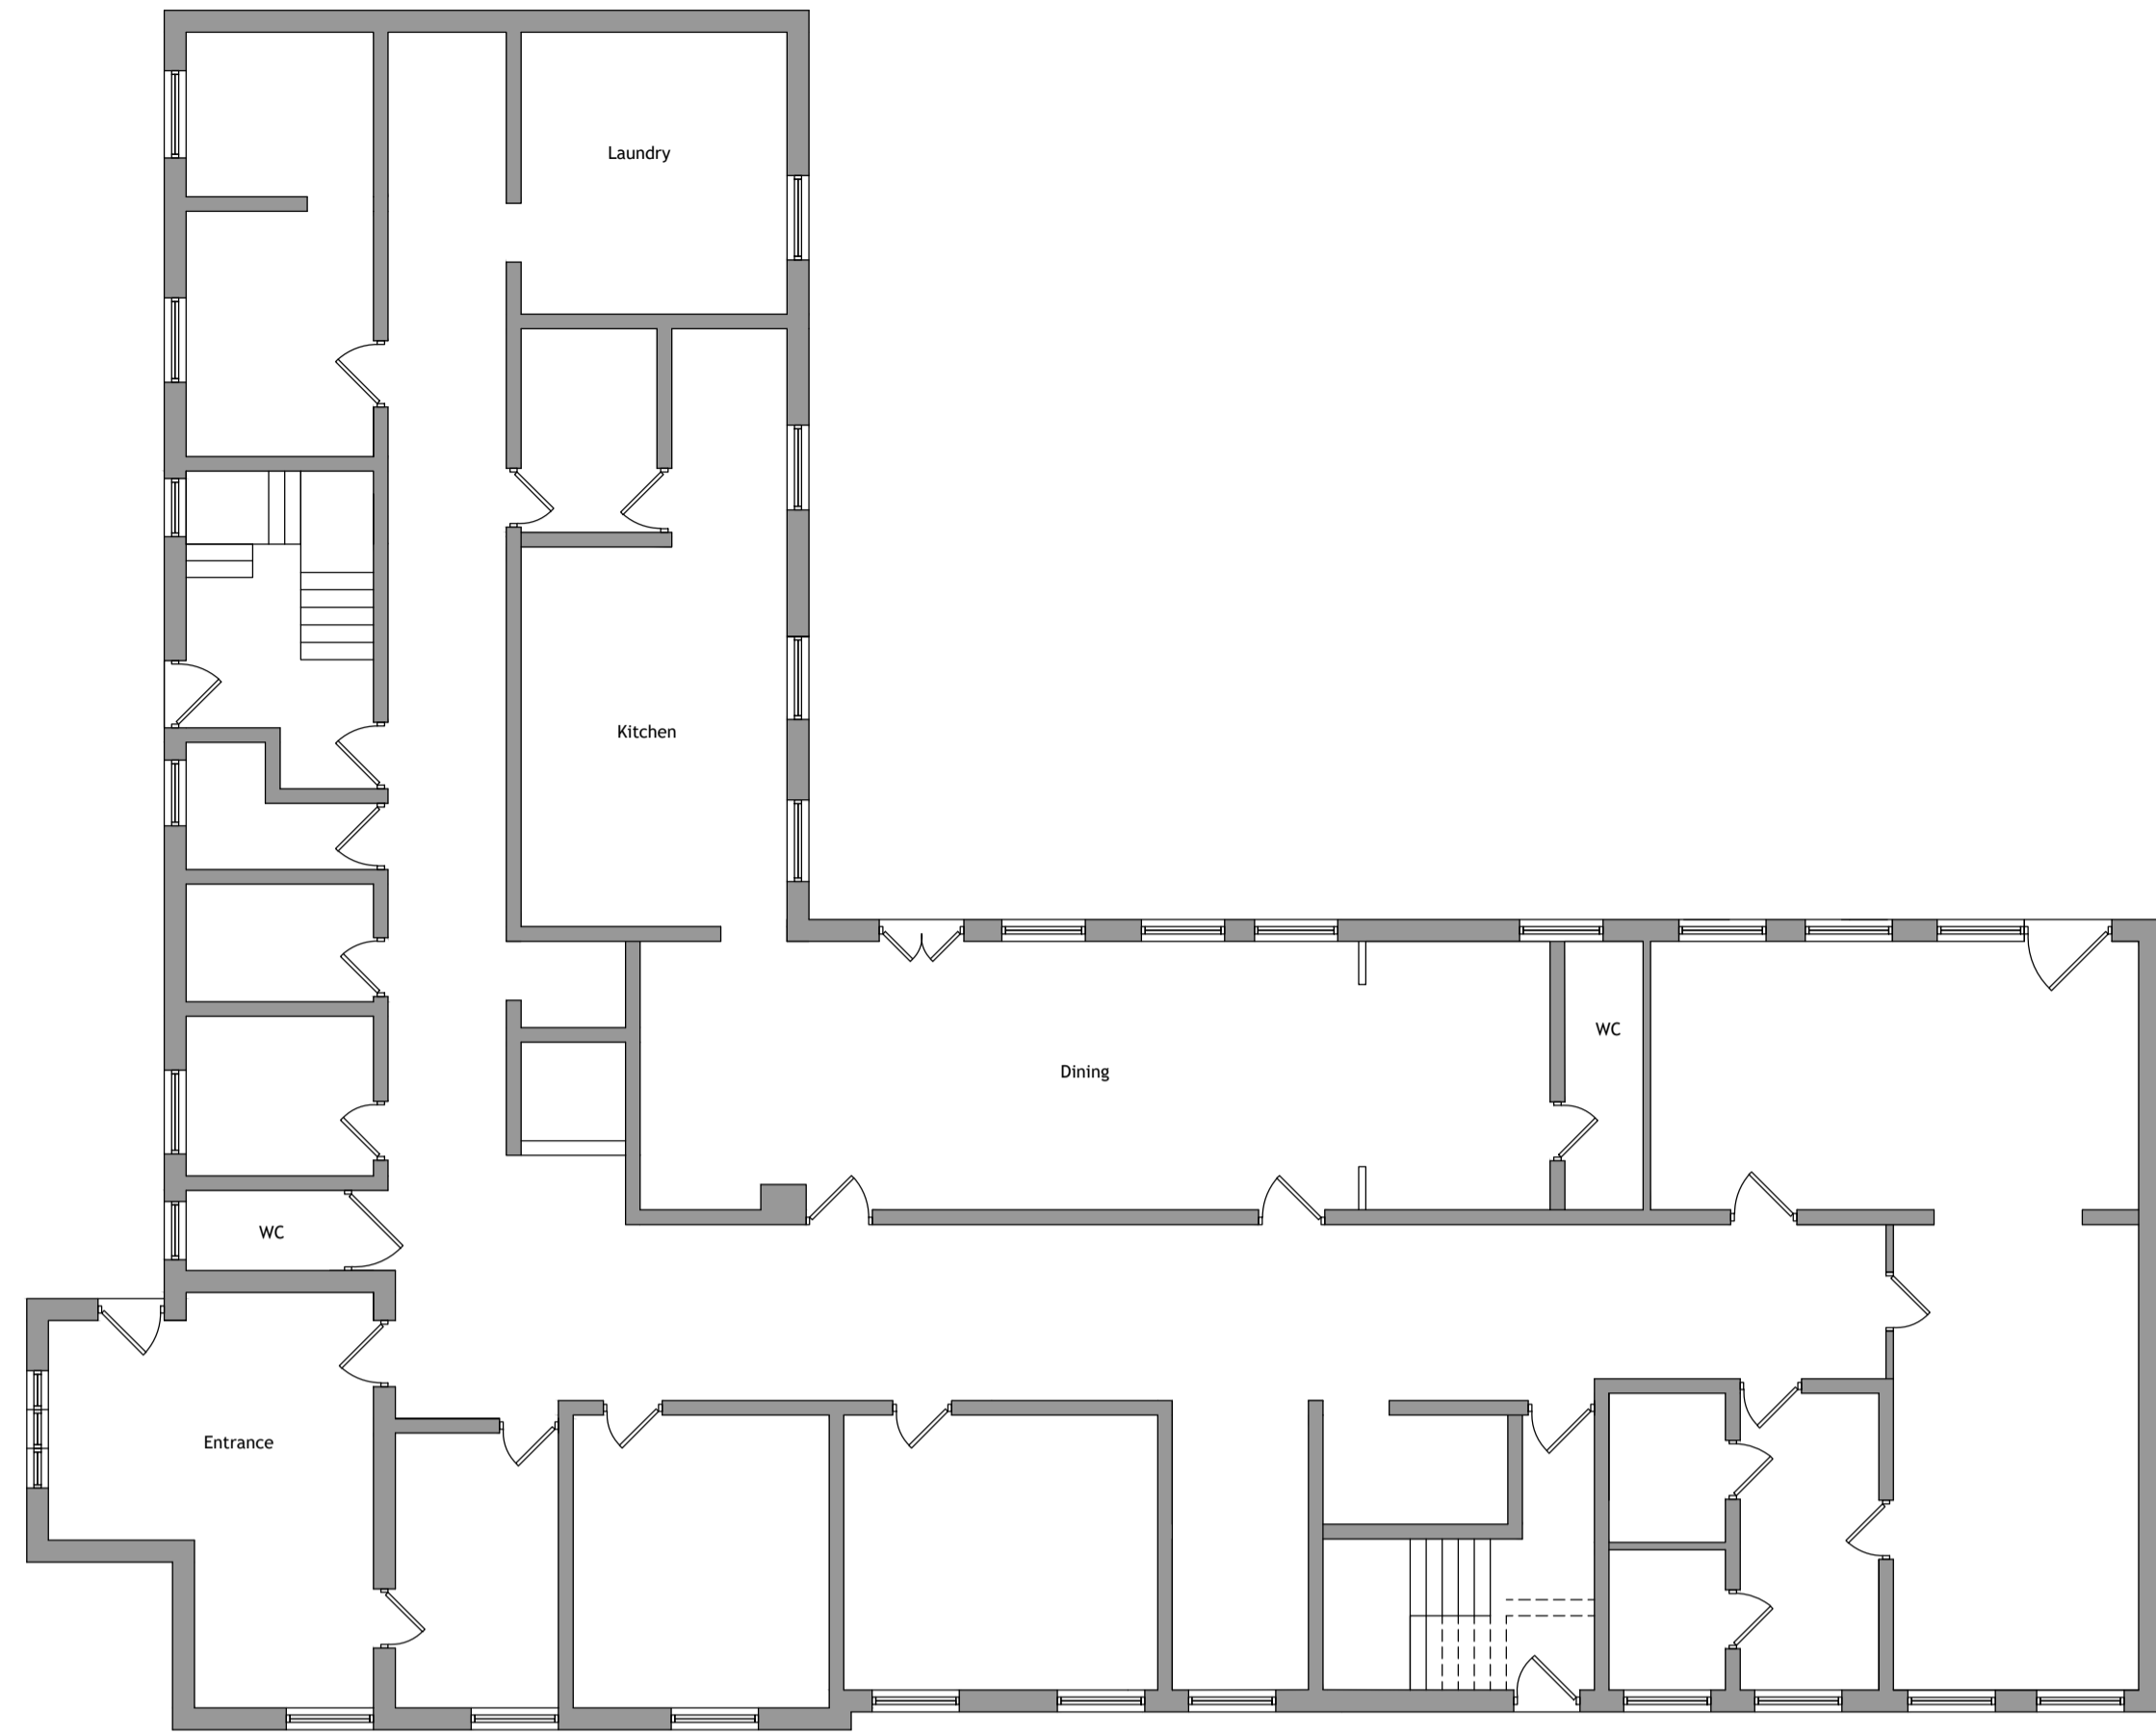


Ground Floor Layout 1.50

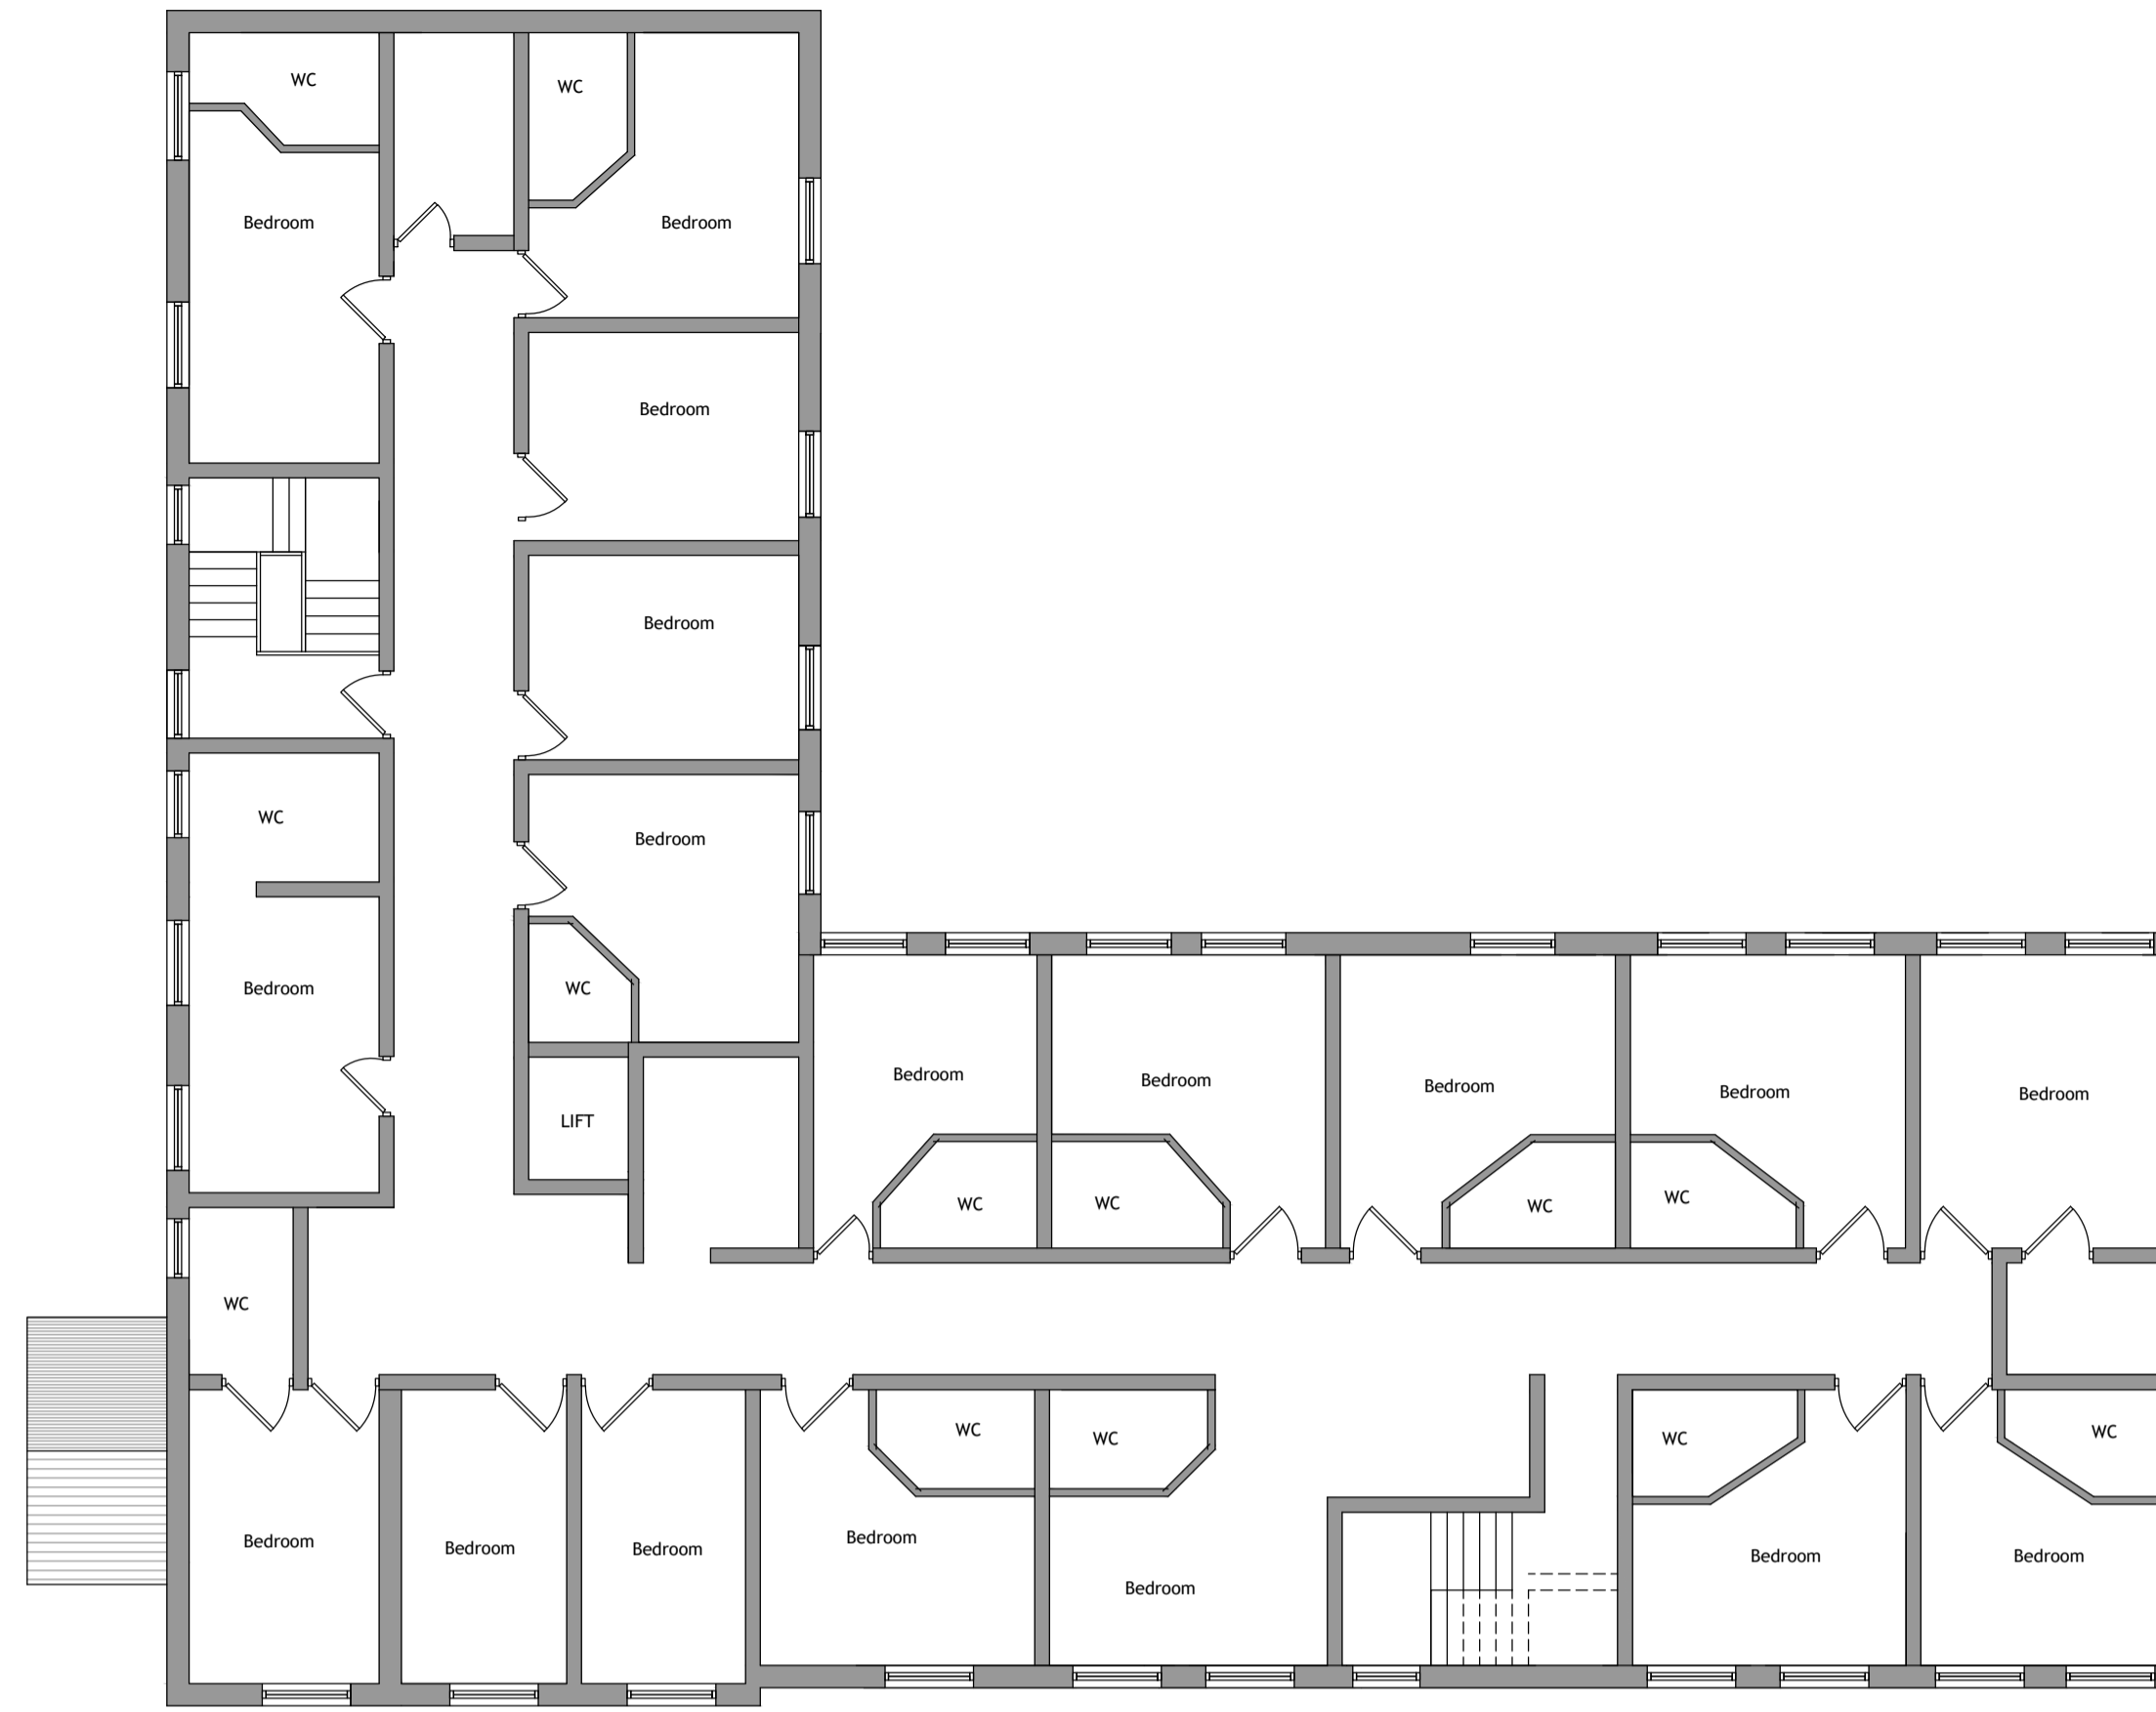


First Floor Layout 1.100

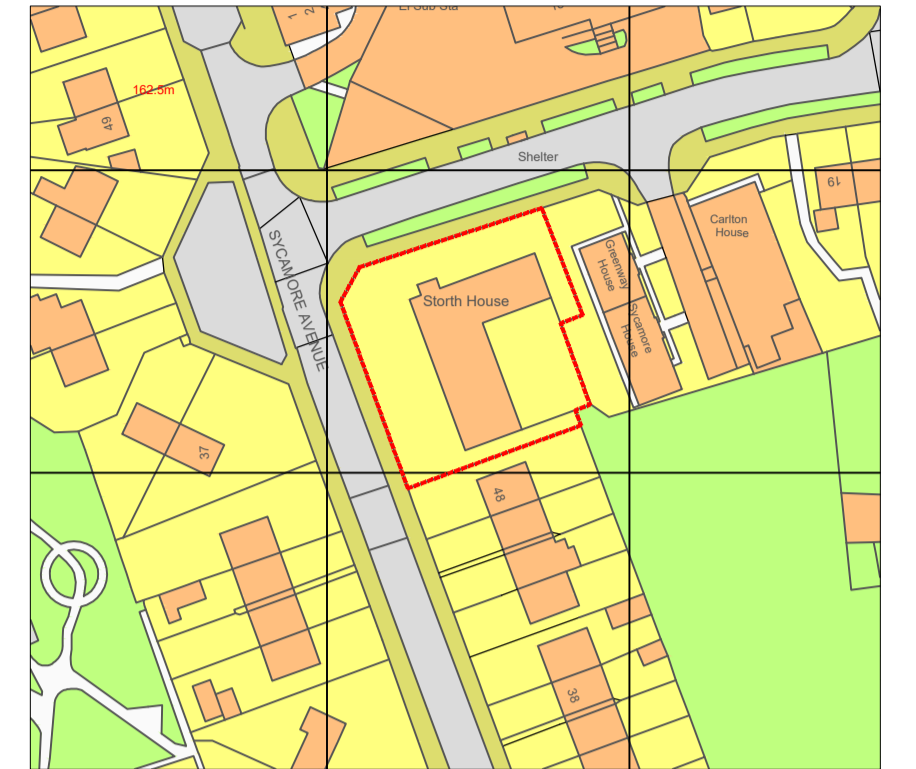


Location Plan 1.1250

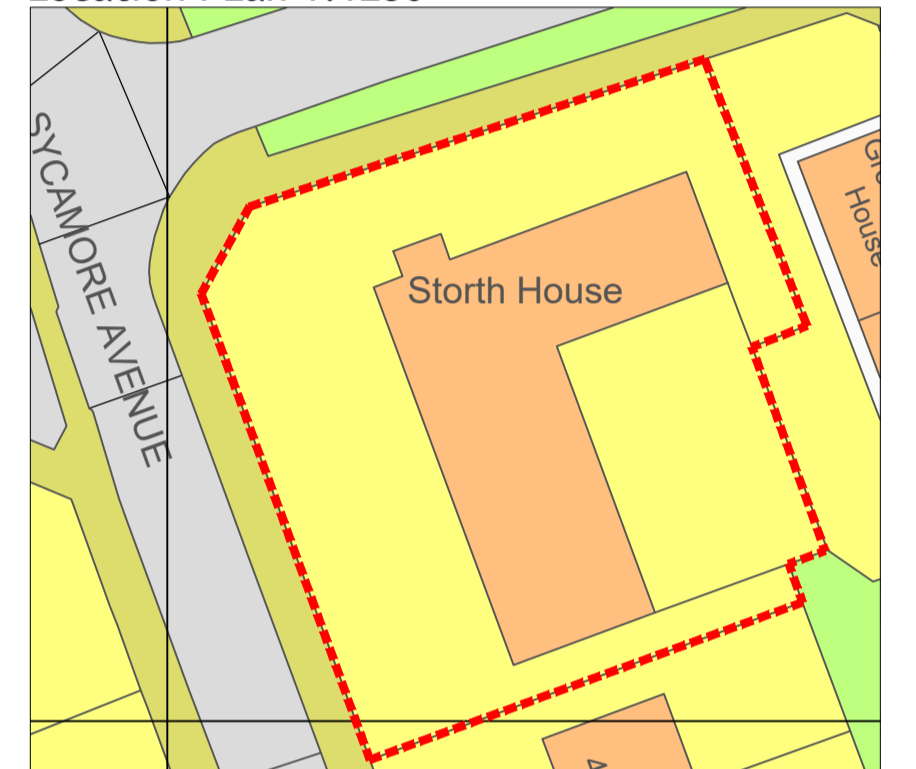


Site Plan 1.500

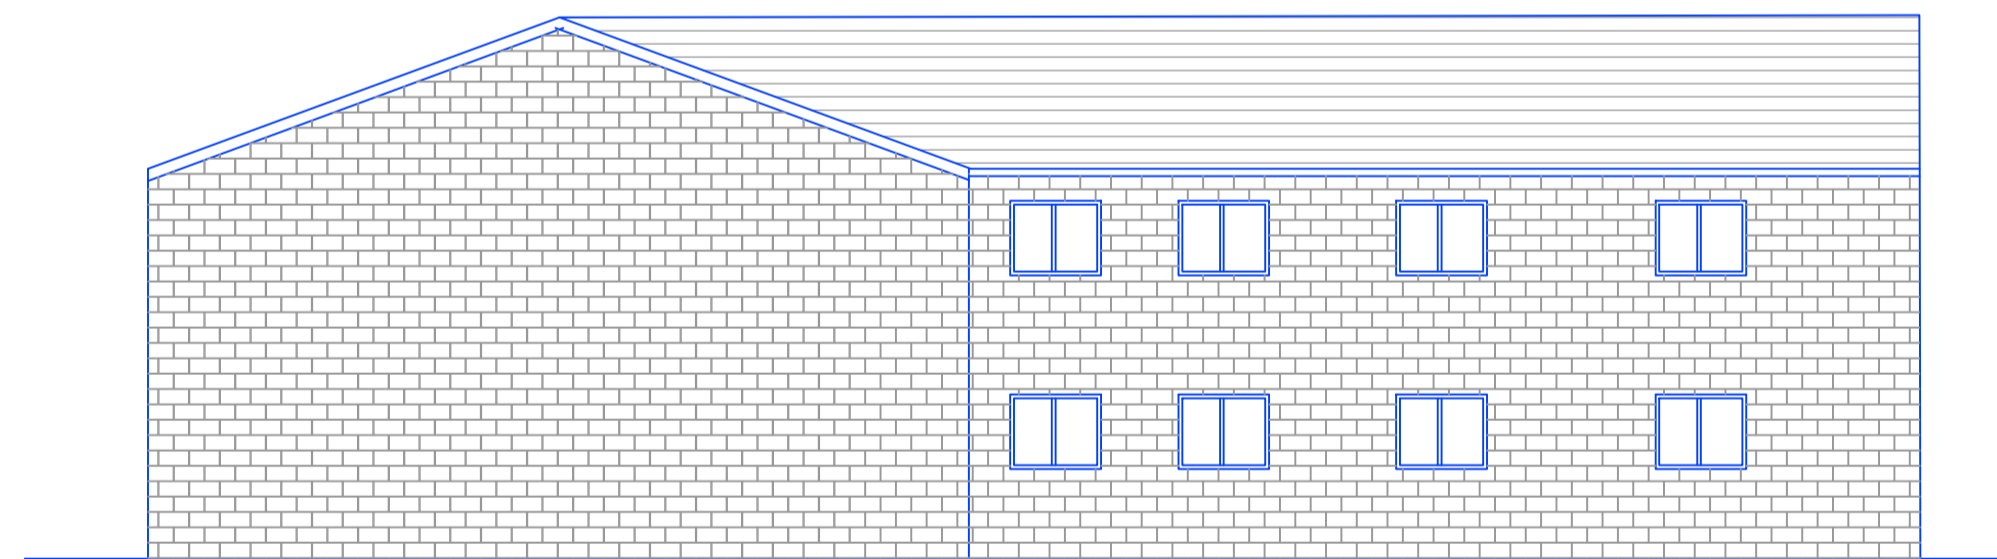


Side Elevation 1.100

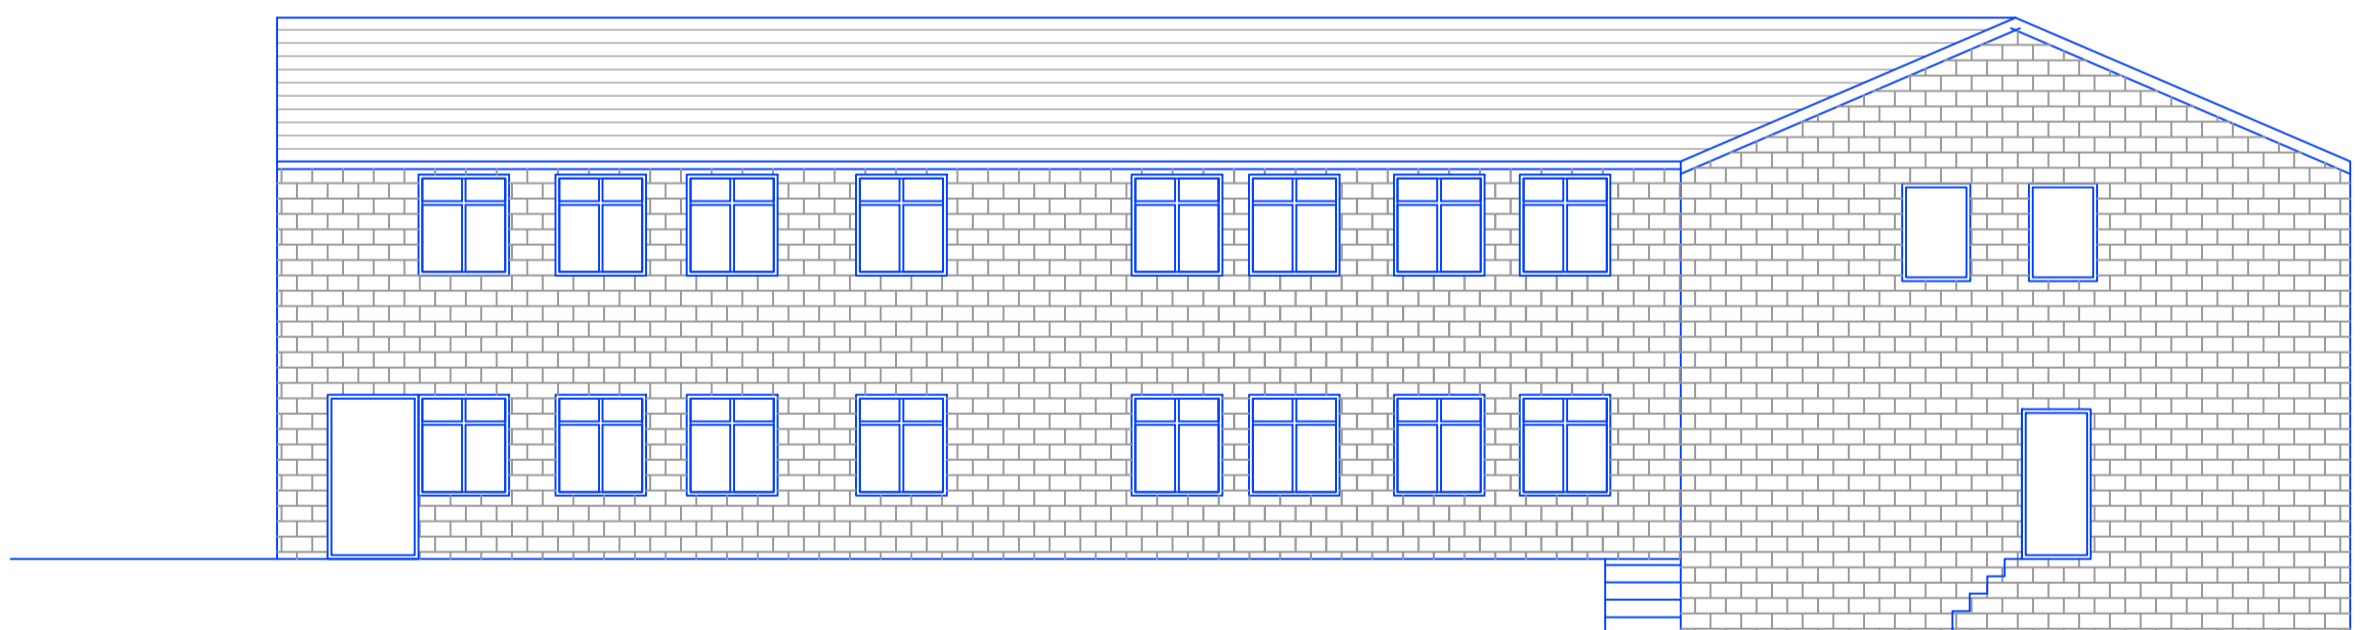


Rear Elevation 1.100

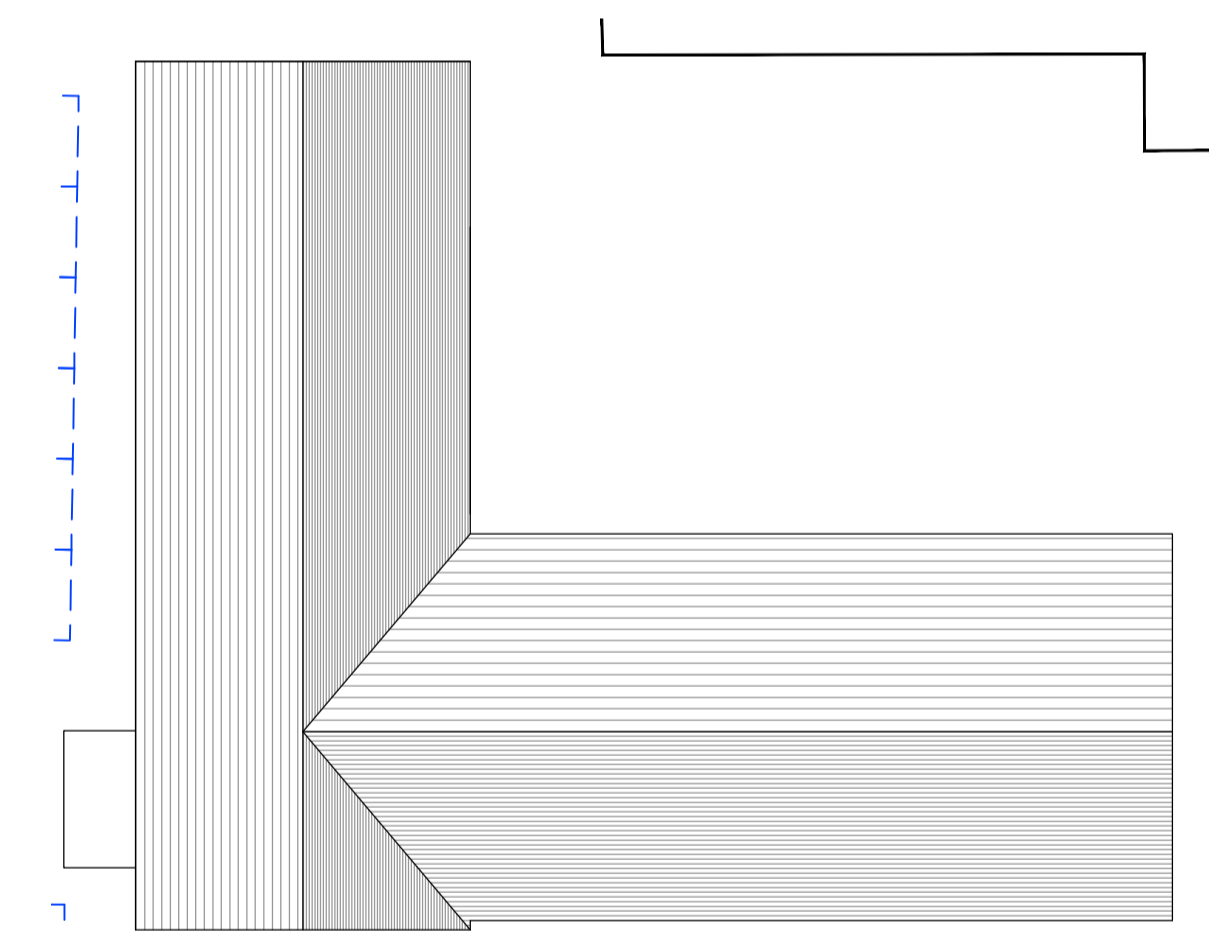

Roof Layout 1.200

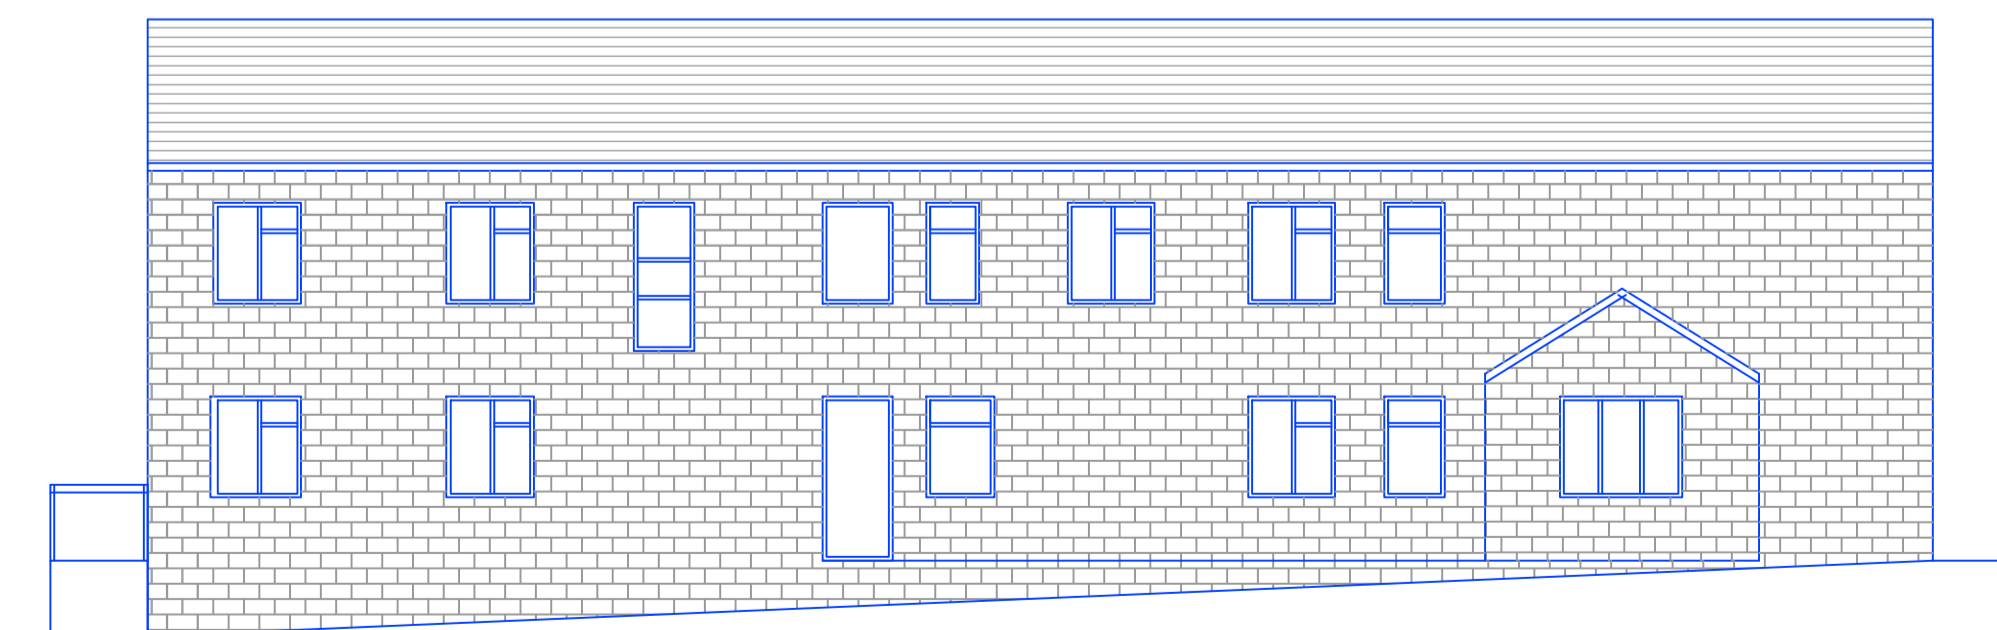

Front Elevation 1.100

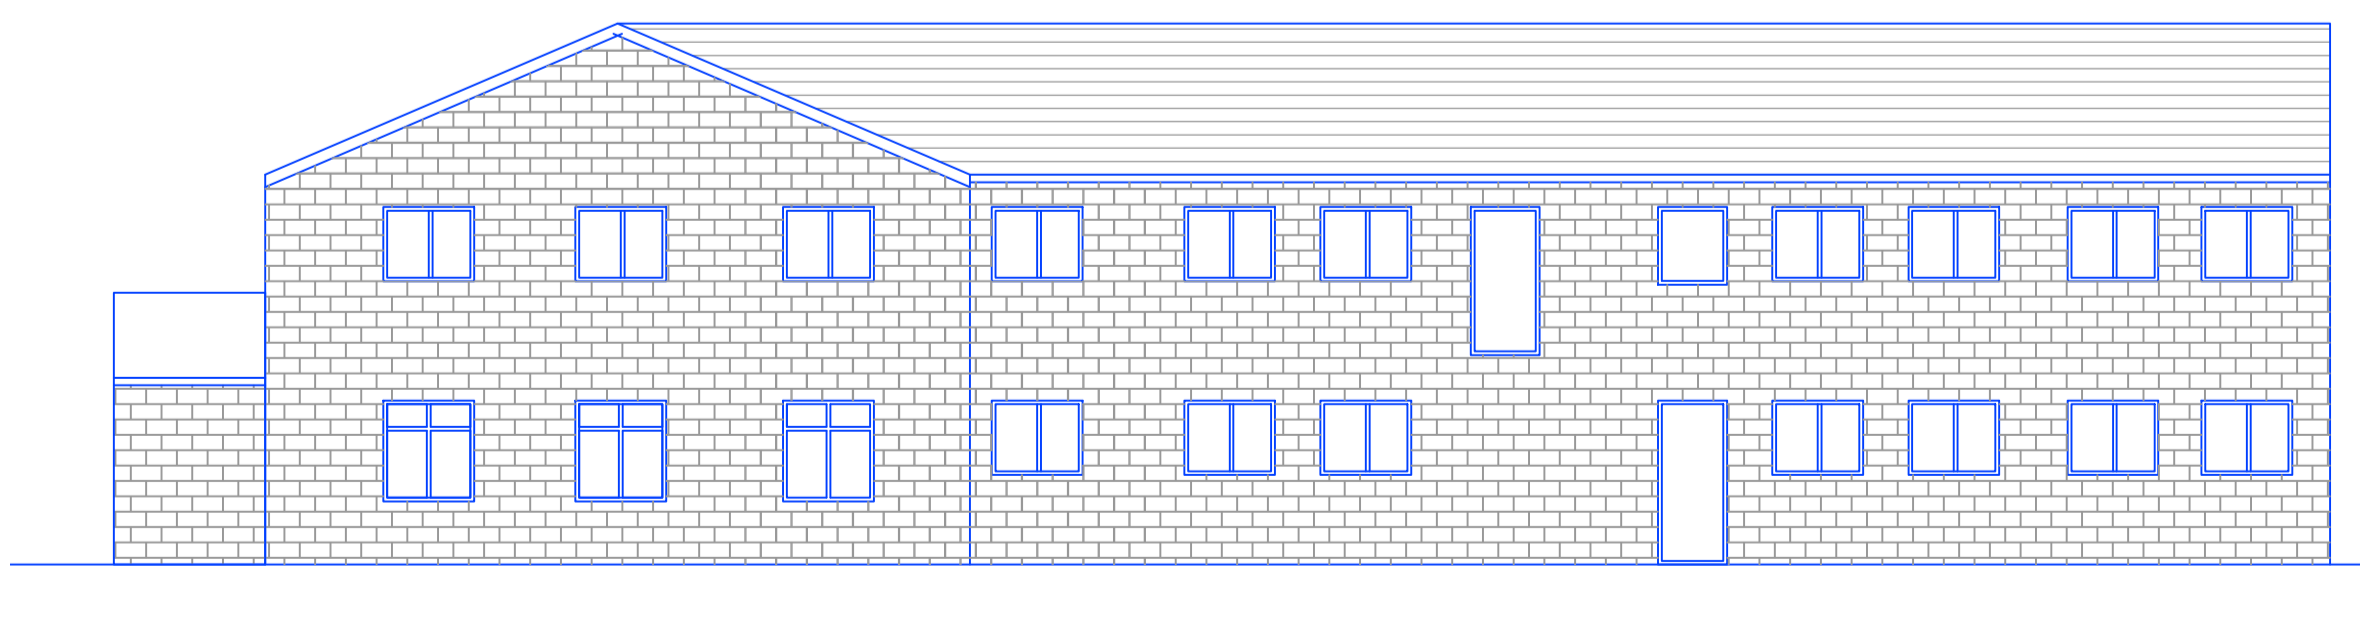

Side Elevation 1.100

REV	DESCRIPTION	DATE	DRAWN

CLIENT	Mr Nasaar				
ADDRESS	25 Greenway, Longwood HD3 4RZ				
PROJECT	Change of use C2 to C3				
DRAWING	Existing Layout and Elevations				
DRAWN	UH	DATE	Aug 22	SCALE	1.100@A1
DWG No.	2206/01				
STATUS	EXISTING				