

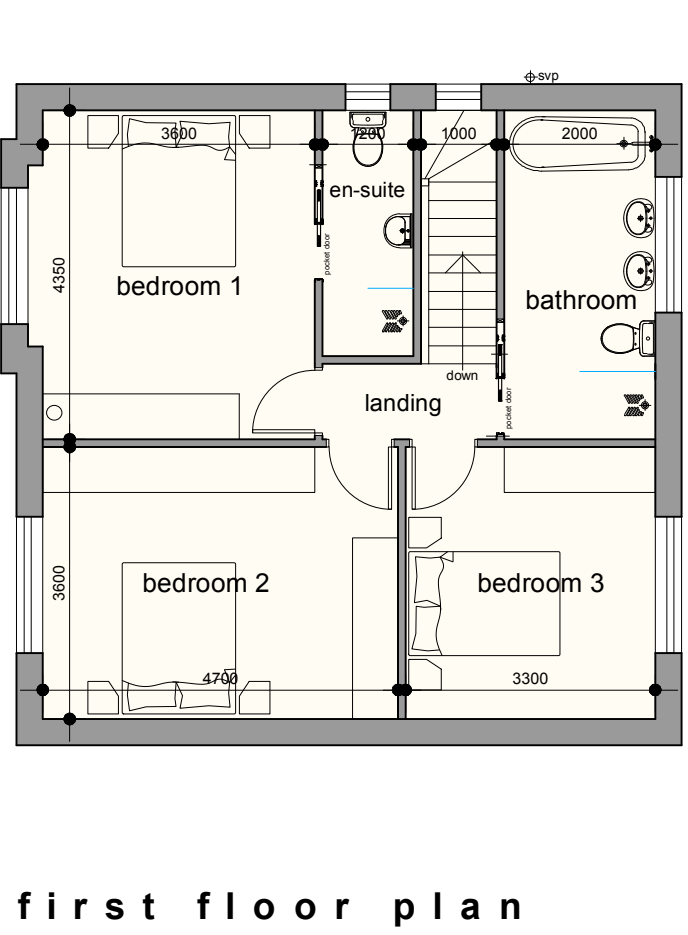
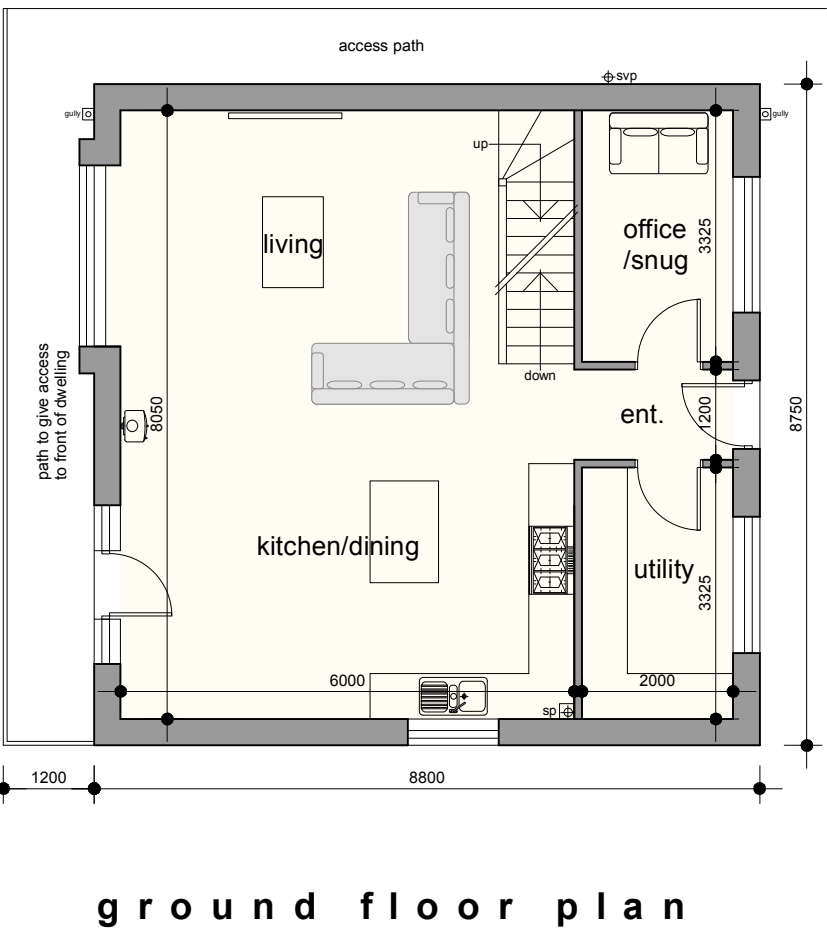
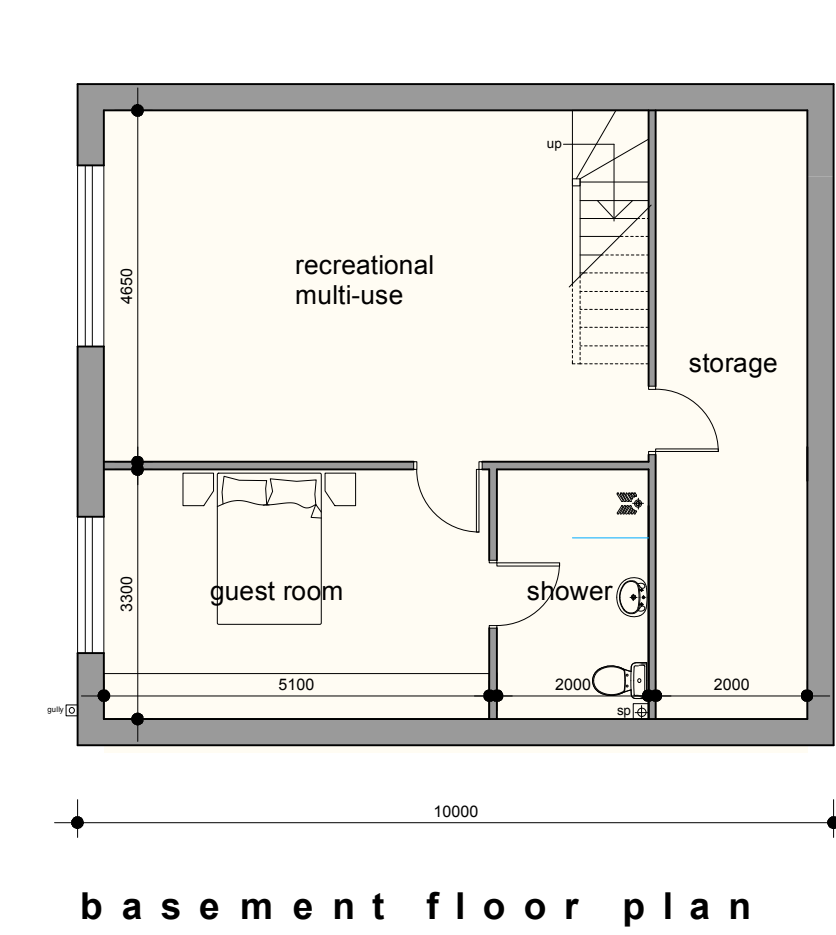
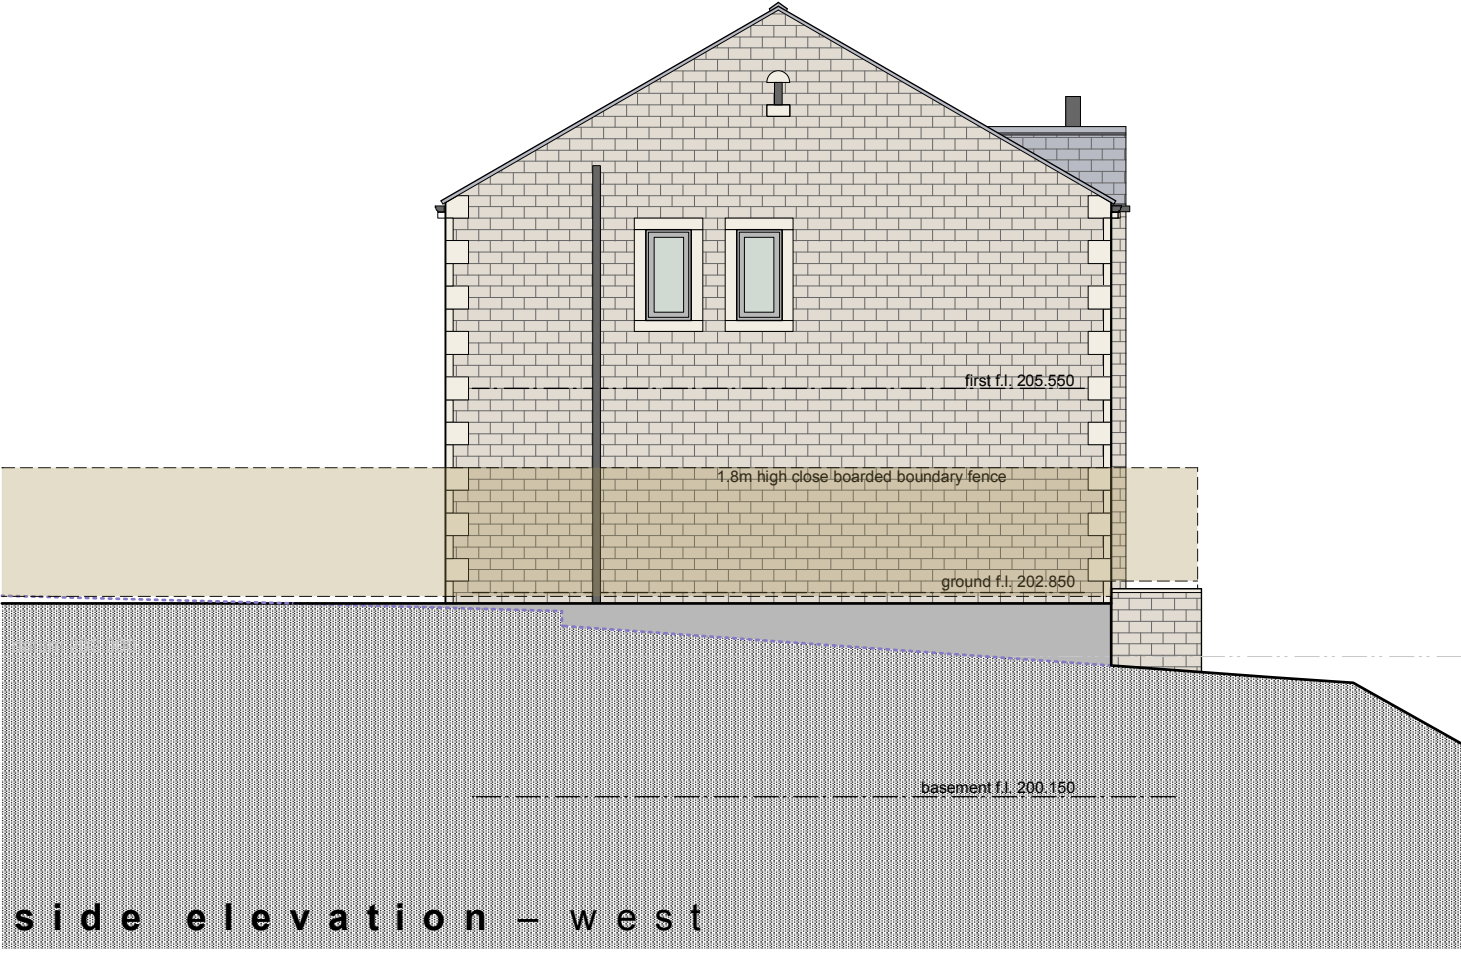


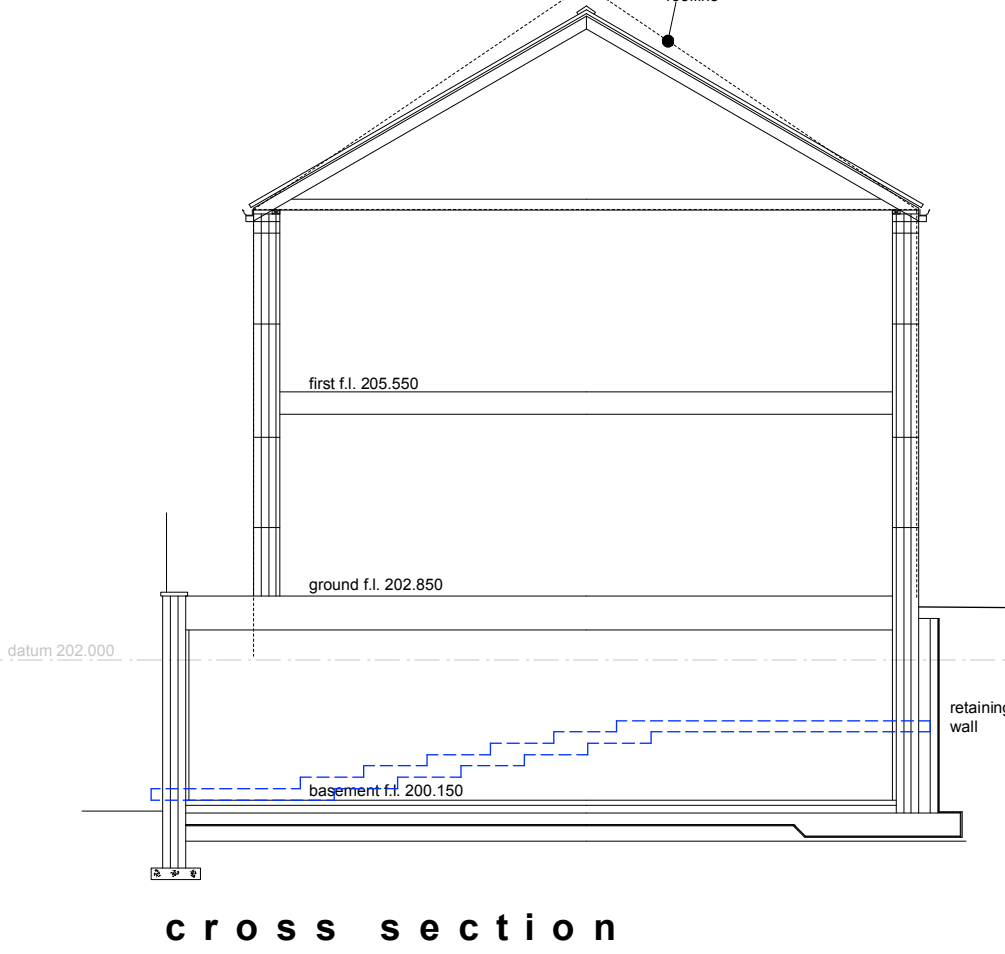

This drawing has been prepared specifically for the purpose of obtaining Planning Permission and/or Building Regulation Approval. Its suitability for other purposes, without supplementary details and specifications cannot be guaranteed. The Permissions and/or Approvals are beyond the Architects control, and no guarantee that such will be granted is given or to be inferred by reason of the preparation of this drawing. Only figured dimensions are to be used. All dimensions to be checked on site. This drawing together with the design is the property and copyright of the Architect and must not be reproduced without prior written permission.

P06	Small projecting cable added to front elevation	23.08.22	AS	AS
P05	Drawing updated for new application	12.08.22	AS	AS
P04	Width of the dwelling reduced by 450mm	29.04.22	AP	AS
P03	Suggested revisions	27.04.22	AS	AS
P02	Alternative arrangement to front elevation & no basement	06.03.22	AS	AS
P01	Drawing originated	04.03.22	AS	AS
rev.	description	date	drawn	app'd

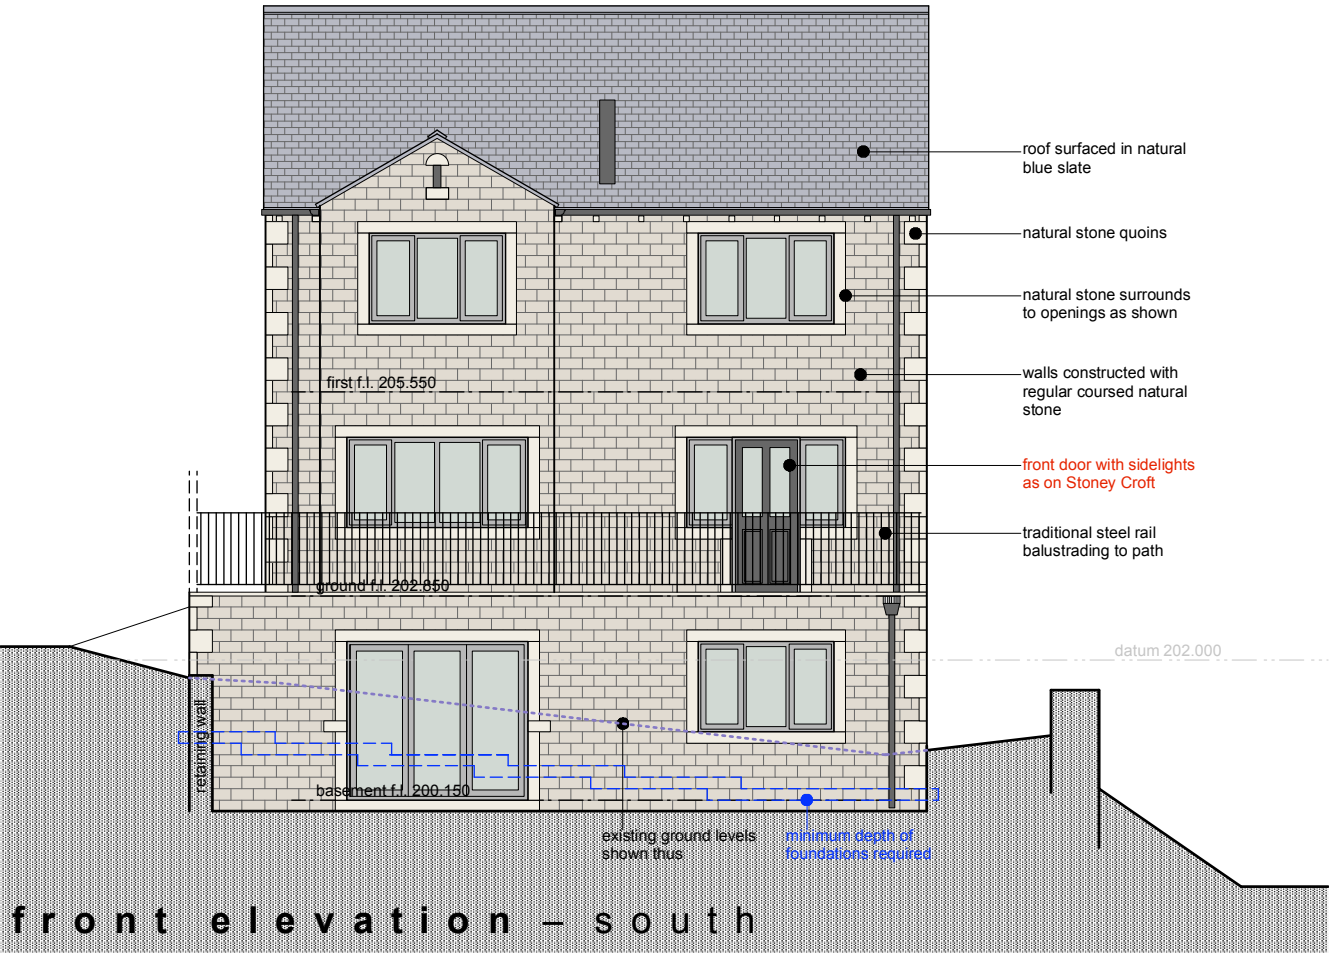

project revised proposals for single new dwelling
at
Stoney Croft, Parkhead Lane, Holmfirth
HD9 2LB
for
Mr Mat O'Brien

title general arrangement as proposed
number 21102D-14-P06
scale 1:100
size A1