

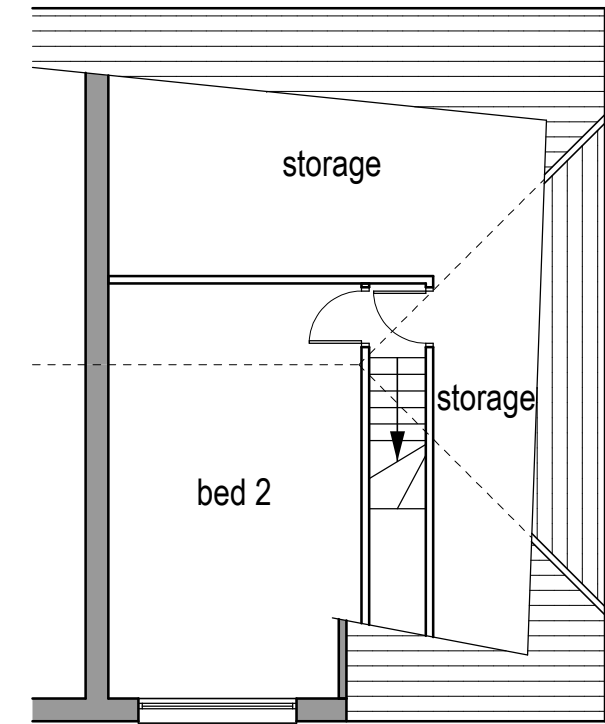


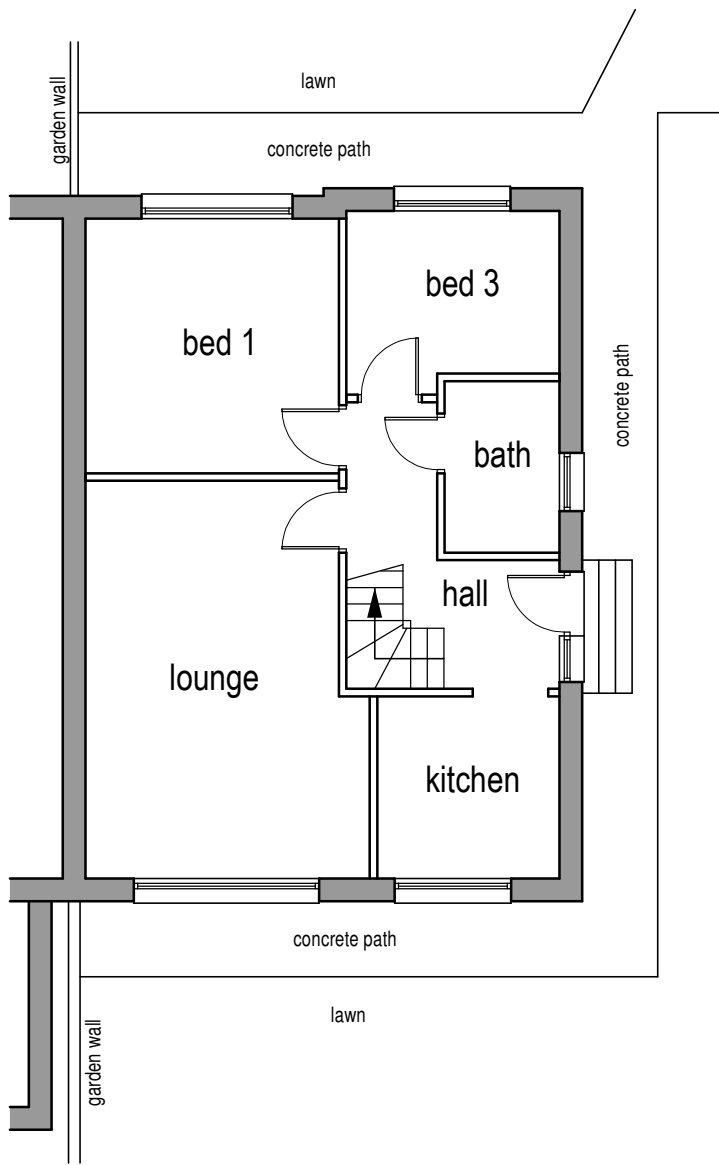


Existing first floor layout (1:100)


Existing ground floor layout (1:100)

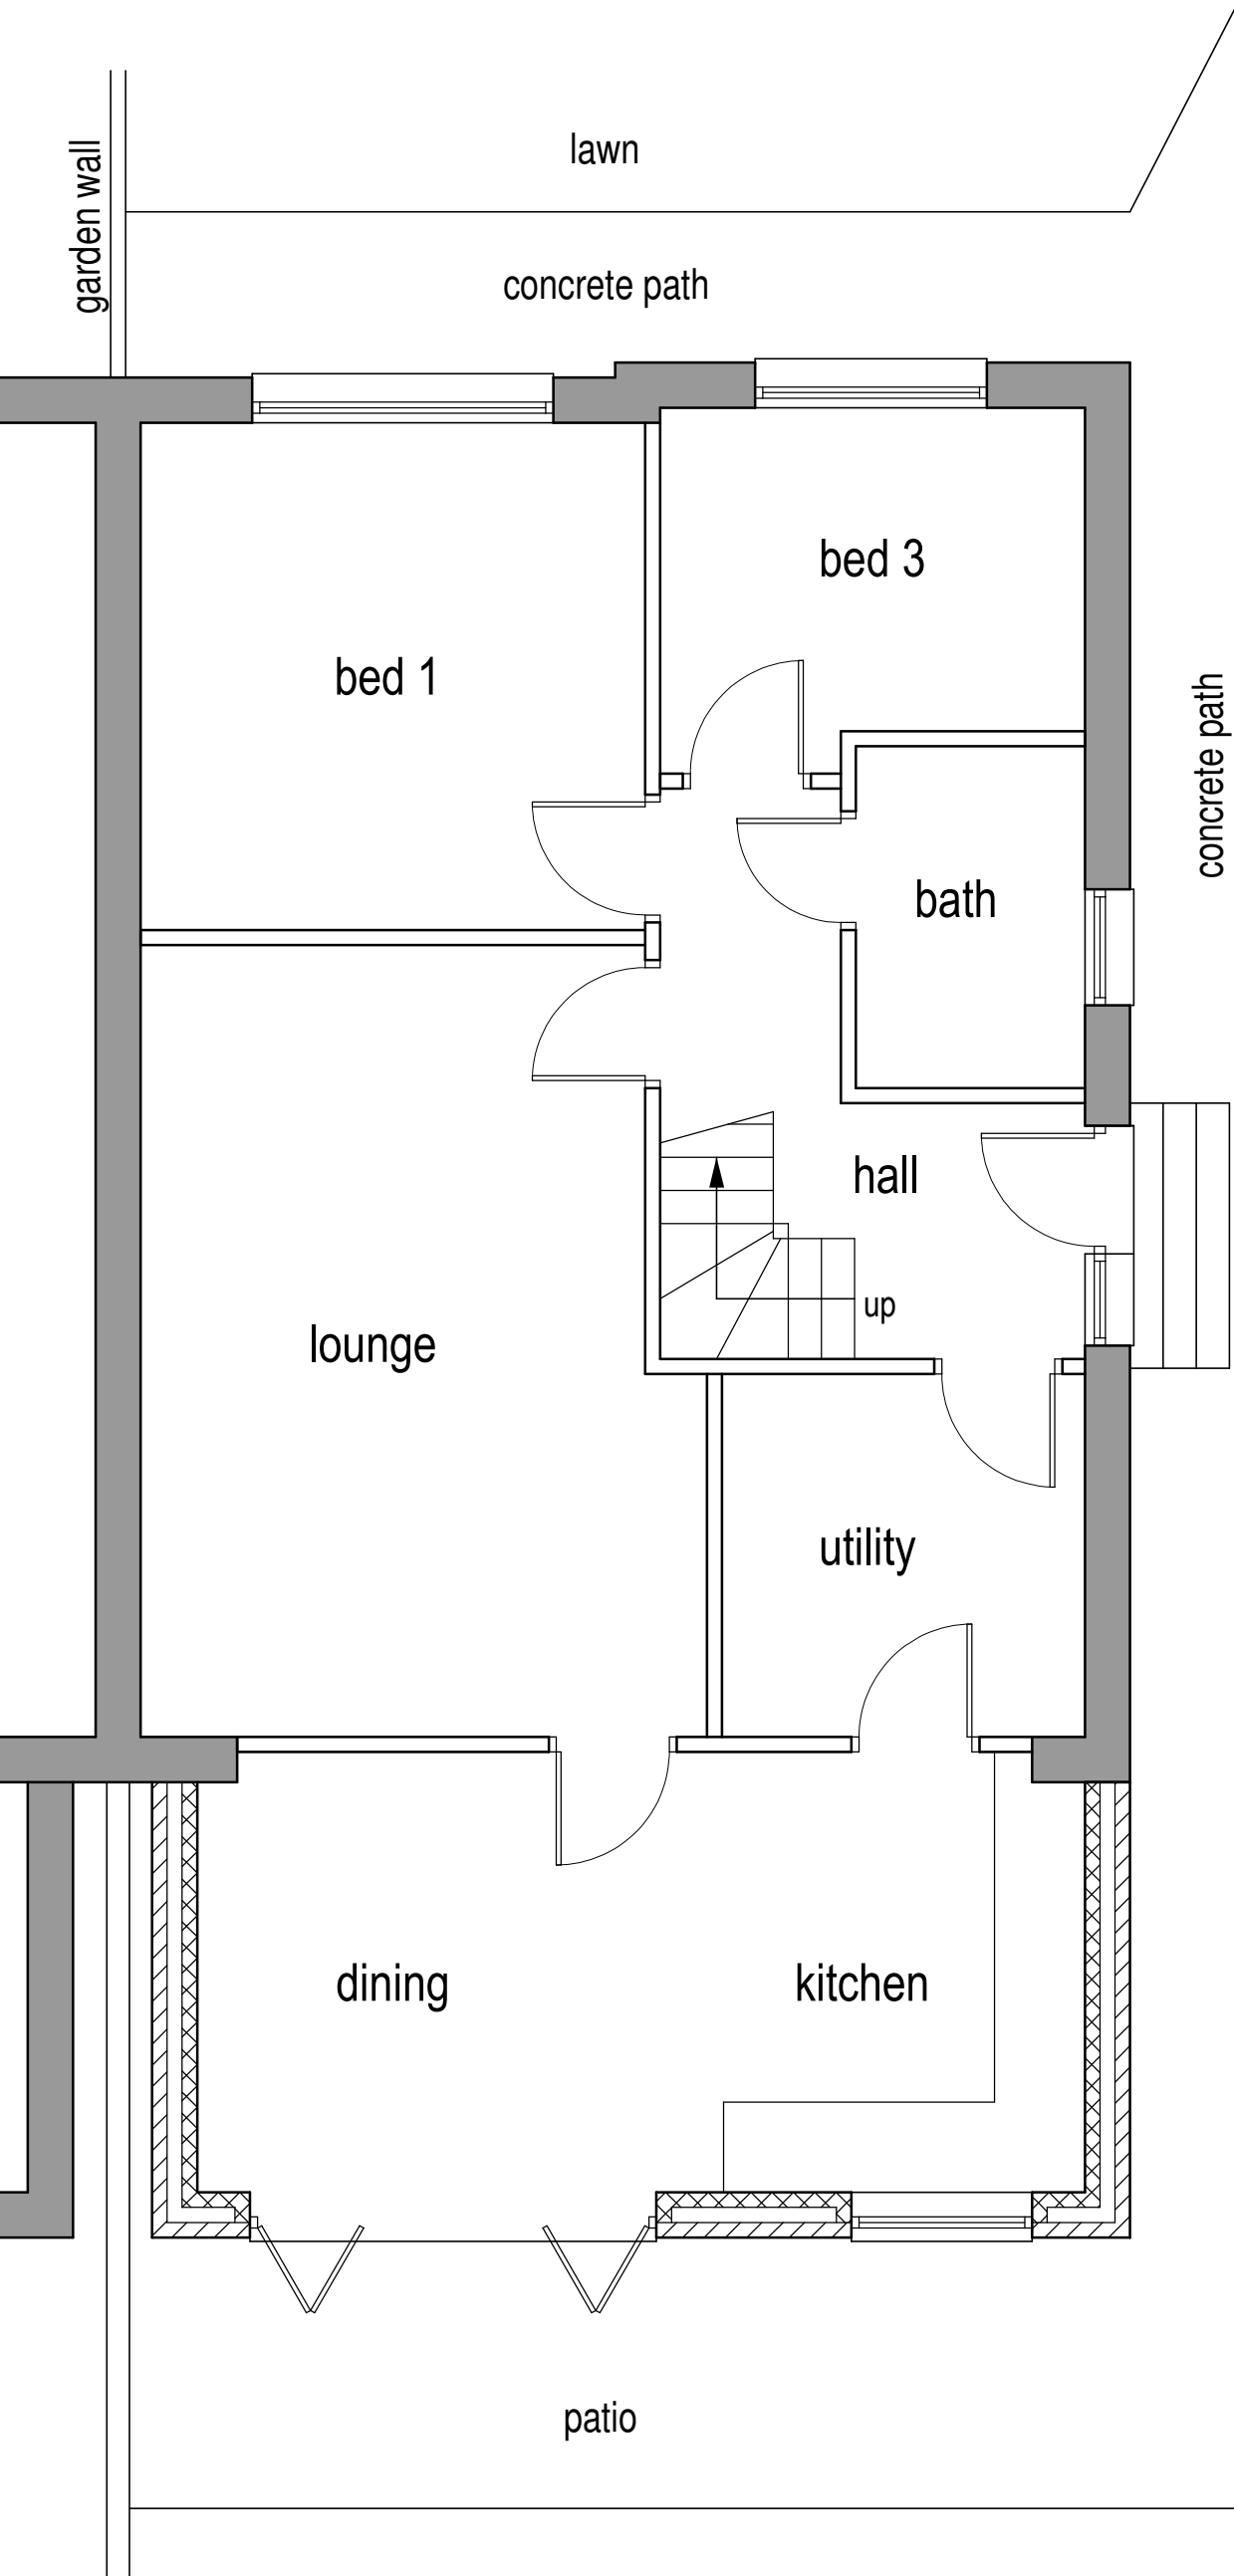


Proposed ground floor layout (1:50)

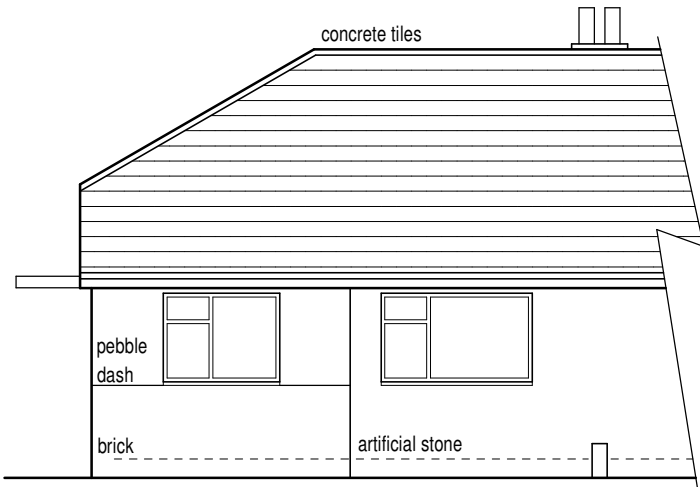


Existing front elevation (1:100)

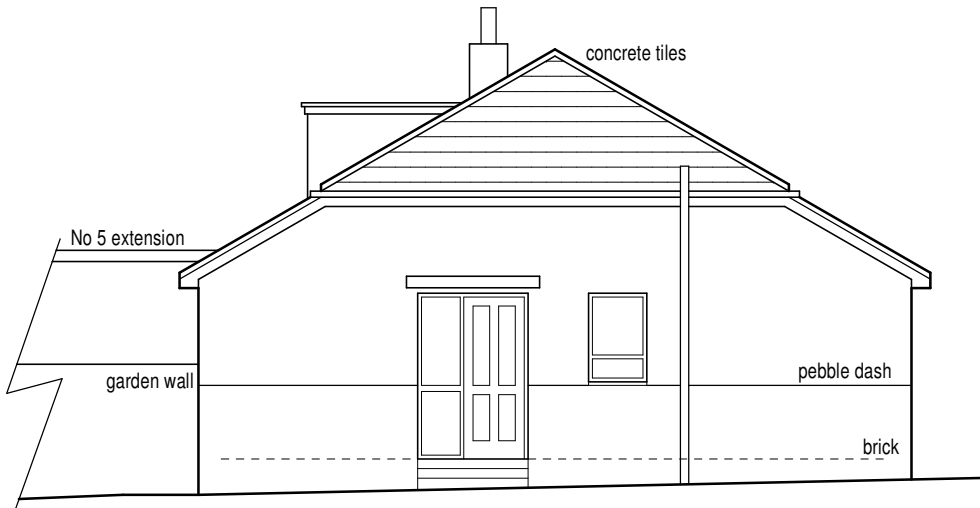


Existing side elevation (1:100)

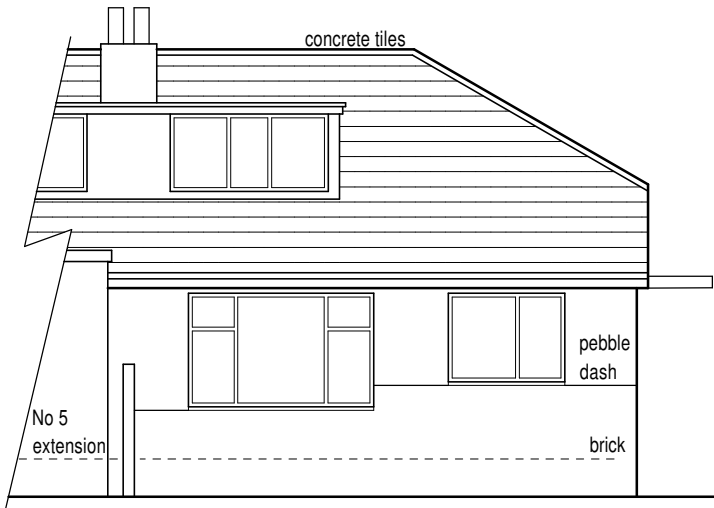


Existing rear elevation (1:100)

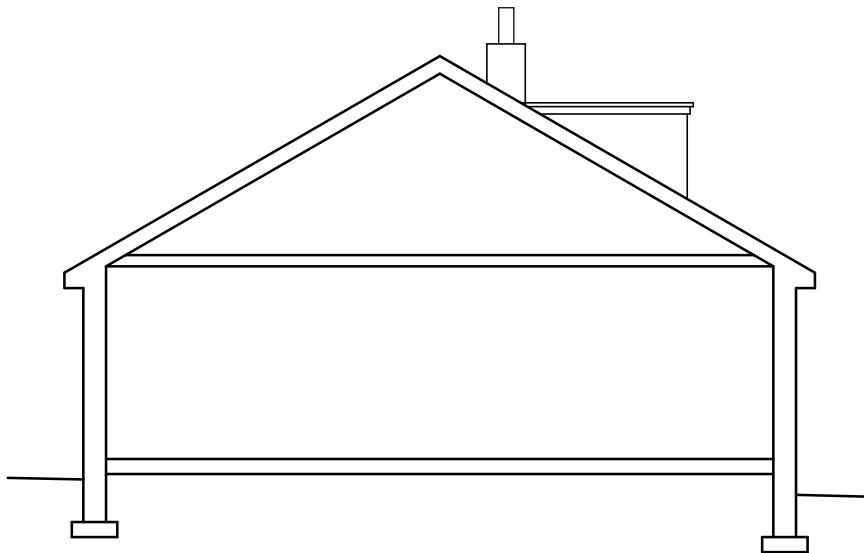


Existing sectional elevation (1:100)

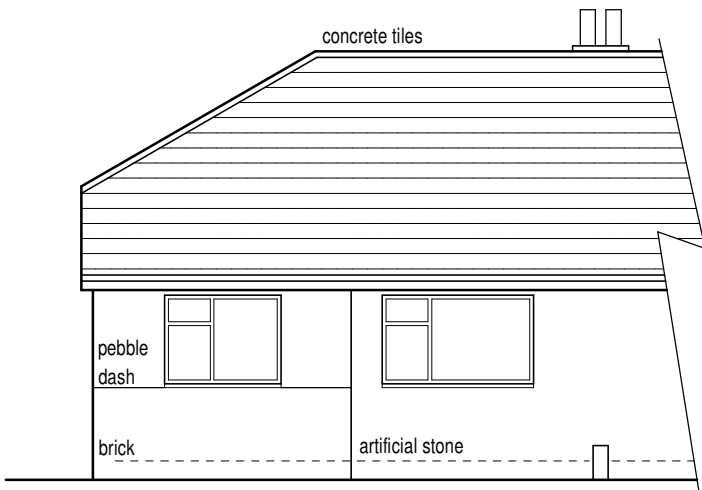


Proposed front elevation (1:100)

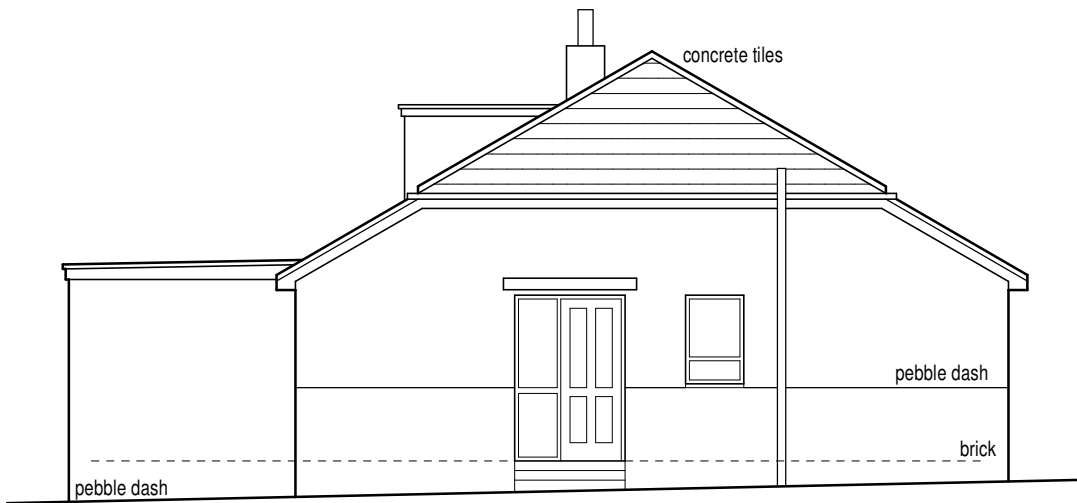

Proposed side elevation (1:100)

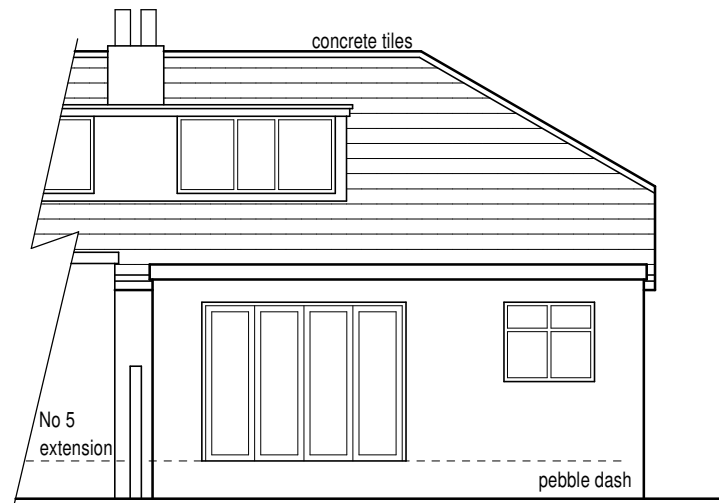

Proposed rear elevation (1:100)

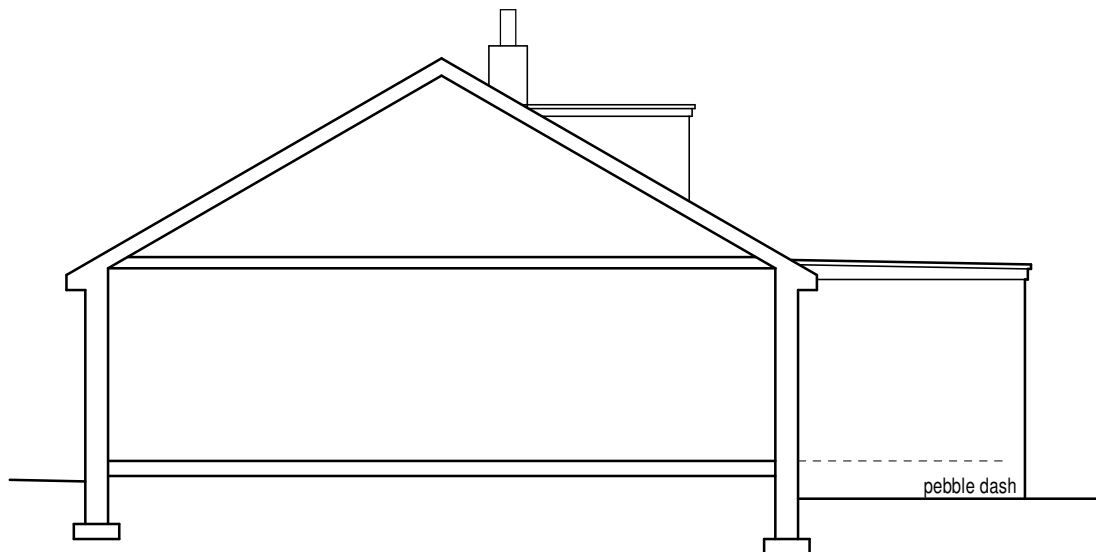

Location plan (1:1250)



Block plan (1:500)

Notes:
1. Setting out to be the responsibility of contractor.
2. Contractor to pay particular attention to pitch of roof and headroom at stairs.
3. Any discrepancies to be reported to Colne Valley Design.

0m 4m
0m 8m
0m 16m
0m 40m
0m 100m
Scale 1:50
Scale 1:100
Scale 1:200
Scale 1:500
Scale 1:1250
(When to scale of original plan bar = 8cm)



Colne Valley Design
8 Meadow Lane
Slaitwaite
Huddersfield HD7 5EX

Tel: 01484 842097
Mobile: 07867 803312
E-mail: mitchell@sghomes.co.uk

Proprietor: S.A. Mitchell (A/CIOB)

Project
Proposed rear extension.

For
LPW.

Address
3 Deer Croft Drive
Salendine Nook
HD3 3SQ.

Title
Planning Drawing.

Job No.
22 J 31.

Drawing number
DCD 01.

Date
Aug 2022.