




Proposed front elevation (1:100)

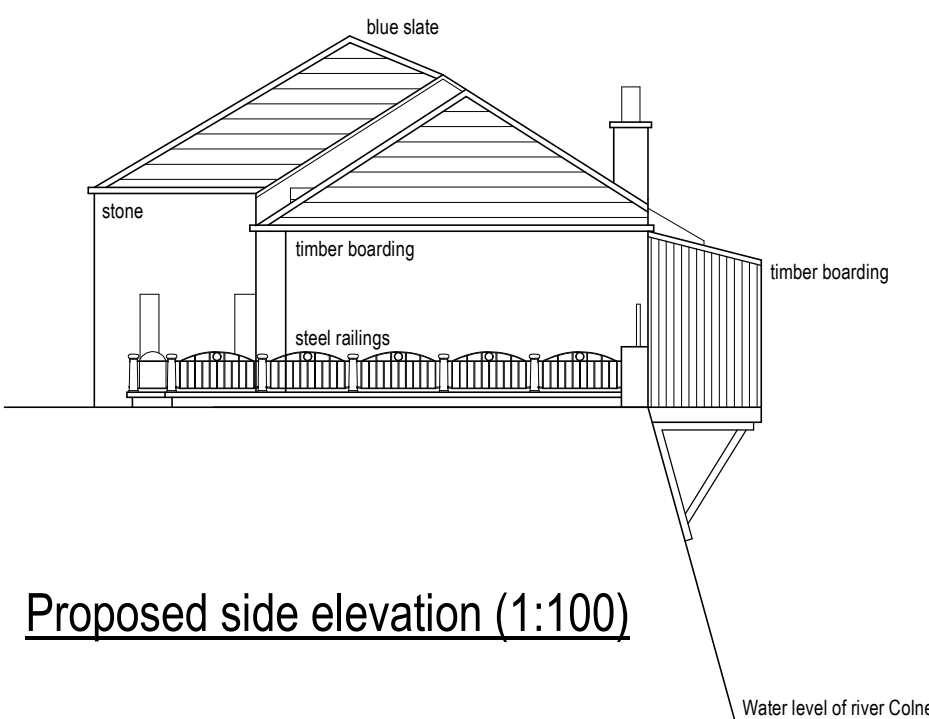


Proposed side elevation (1:100)

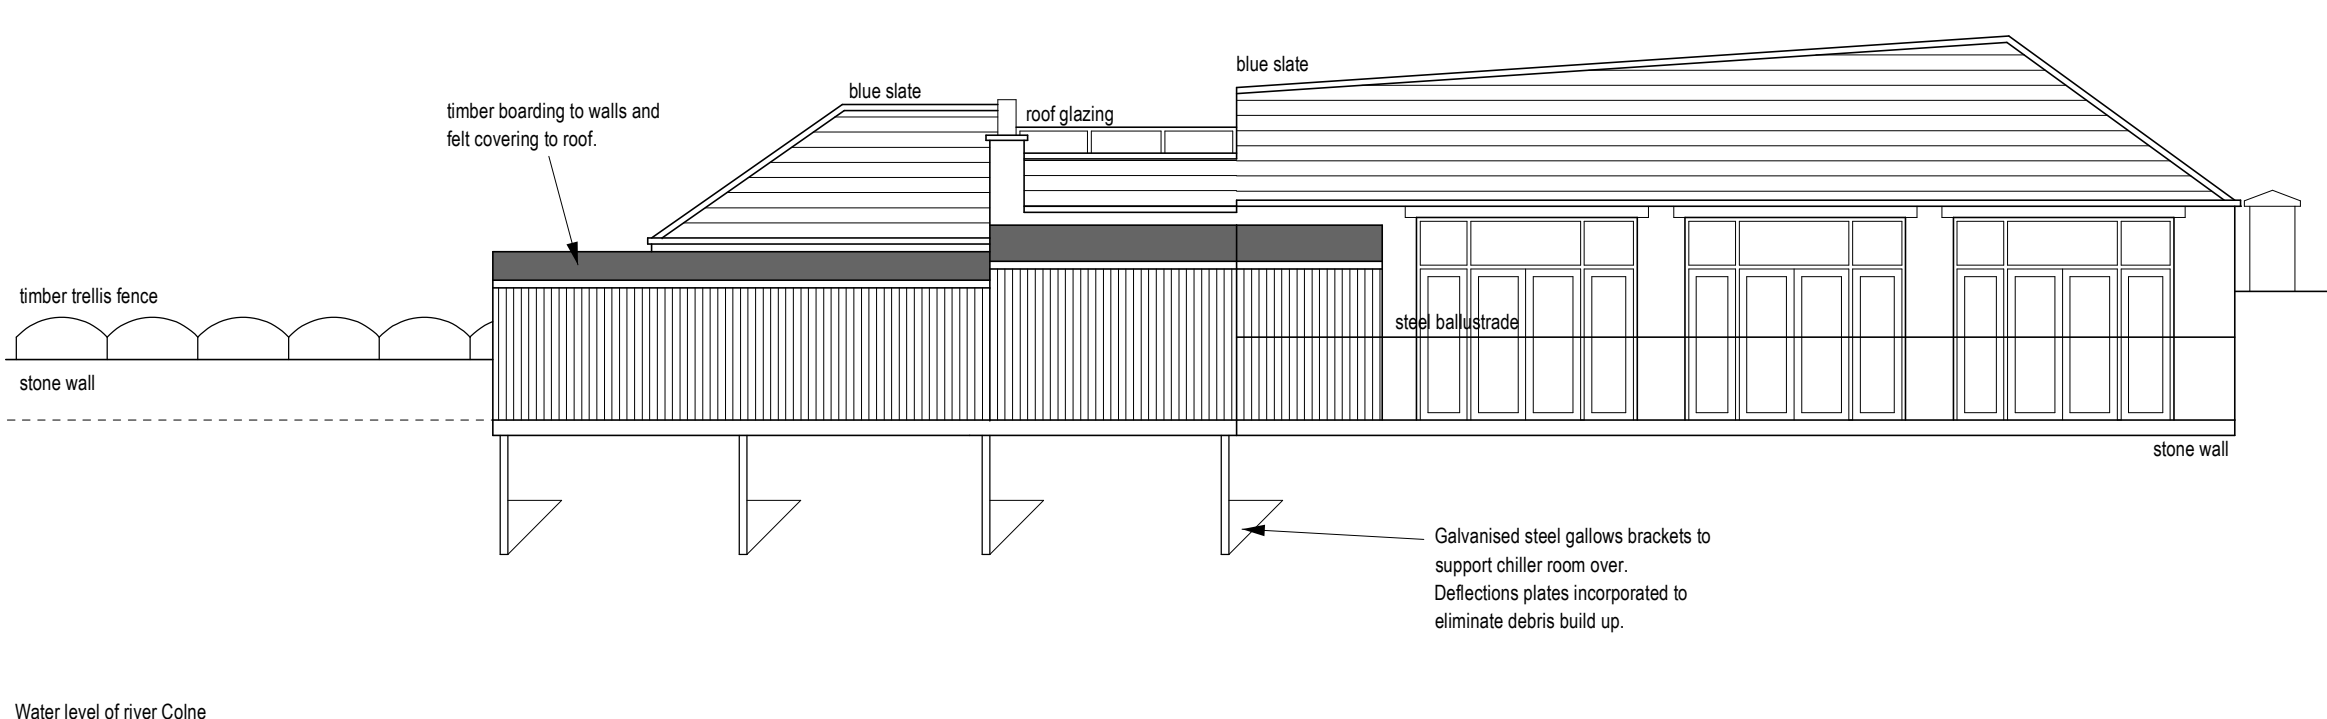

Proposed rear elevation (1:100)

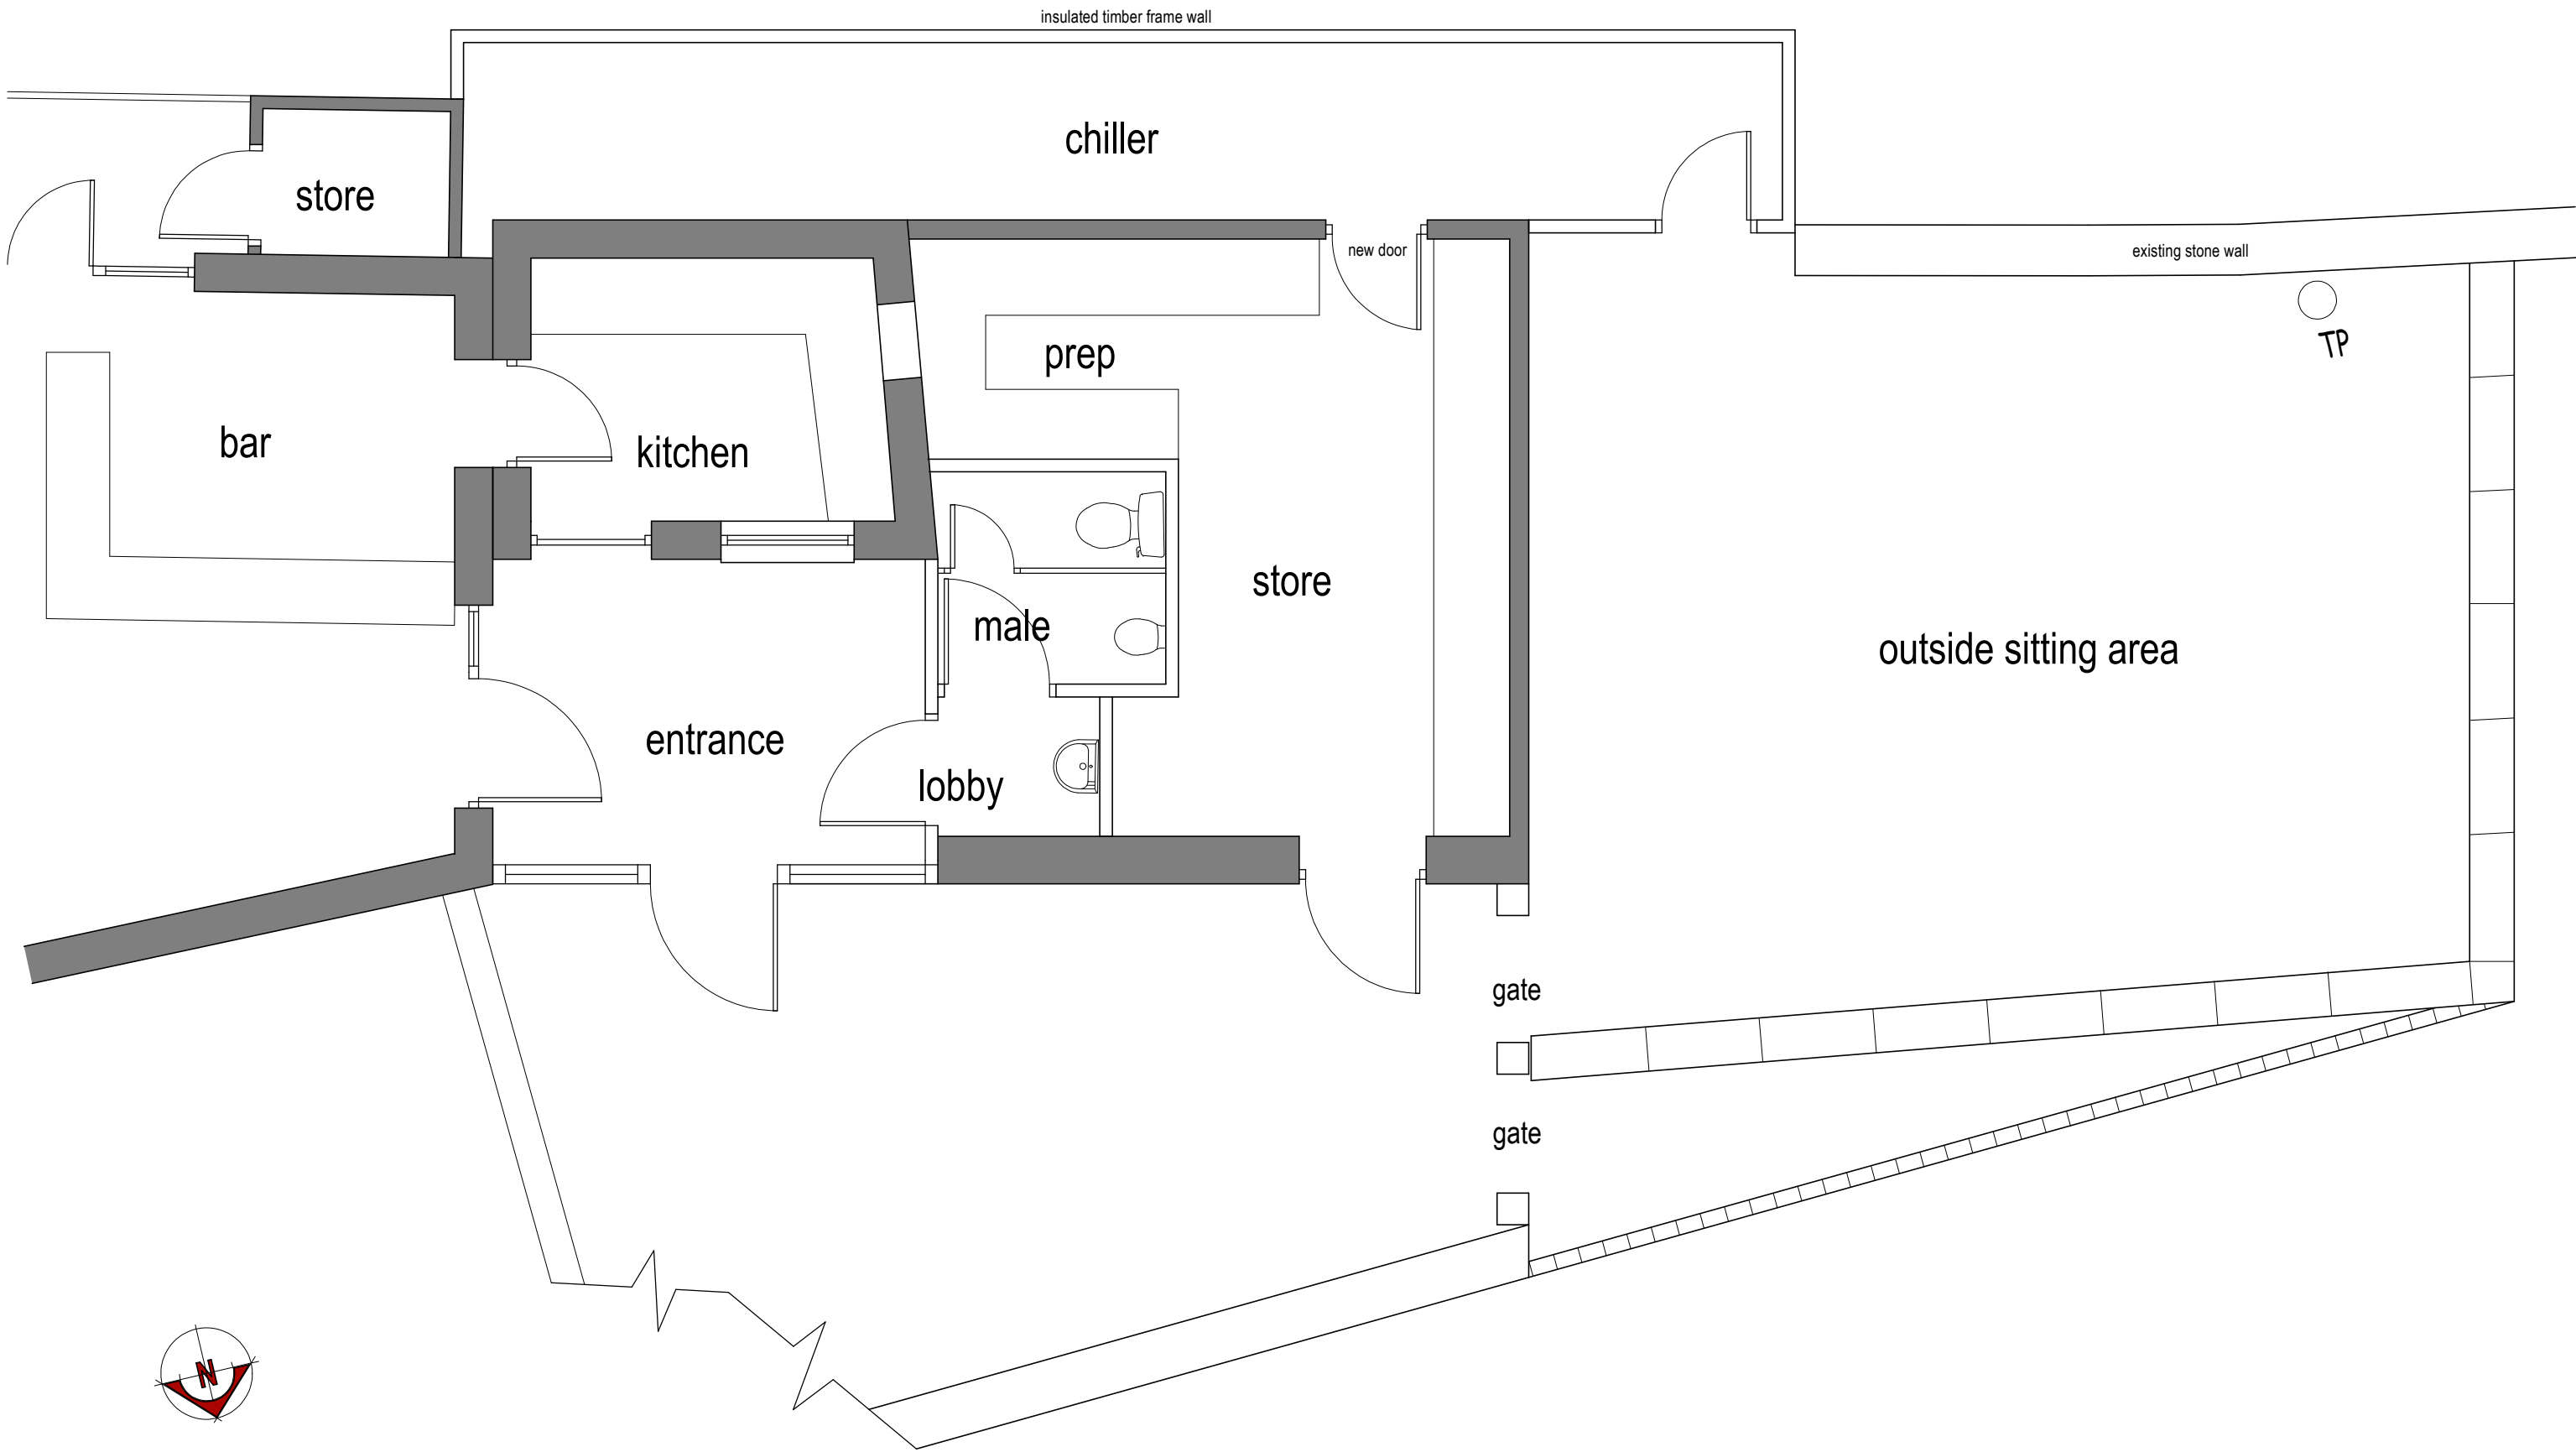

Part proposed site plan (1:50)

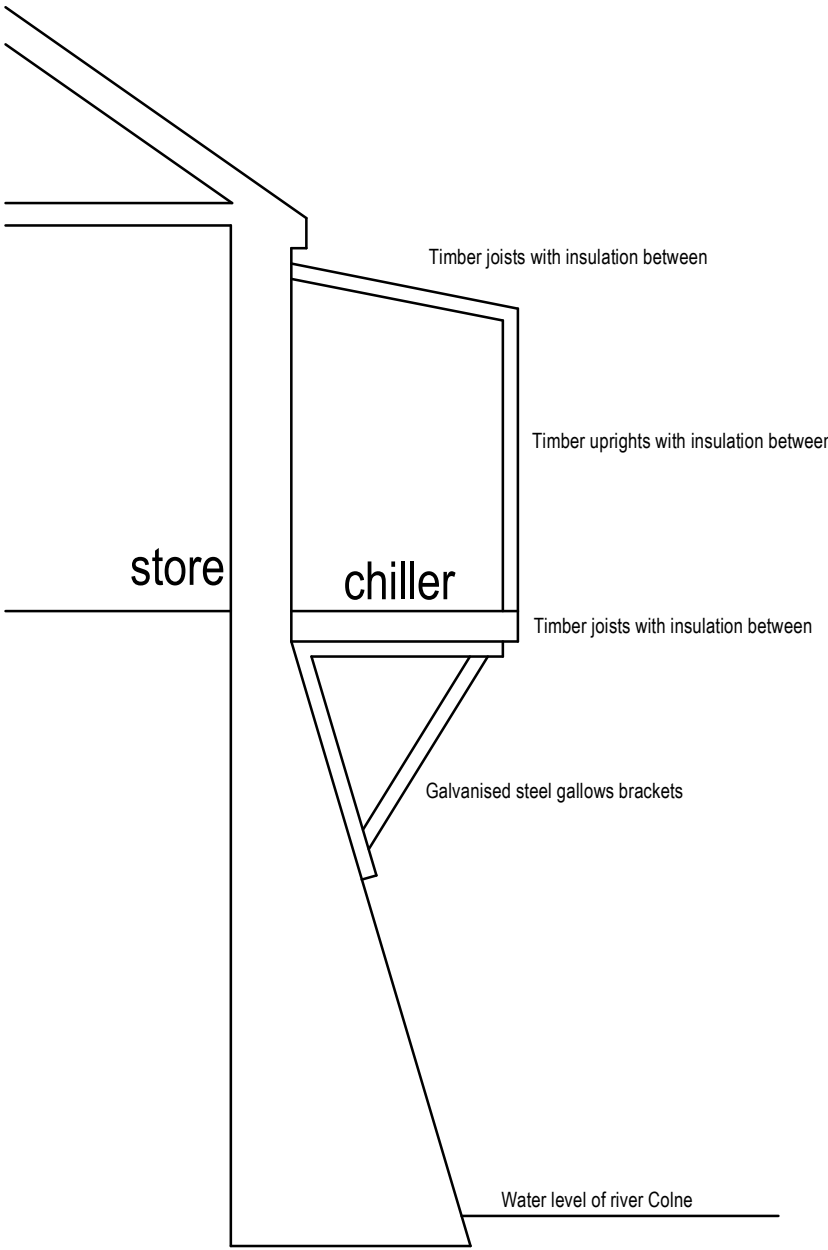

Outline cross section (1:50)

Rev B 11/01/2023 Level of river amended in line with survey information.
Rev A 09/08/2022 Finalised prior to planning submission.



Colne Valley Design
8 Meadow Lane
Slaithwaite
Huddersfield HD7 5EX

Tel/Fax: 01484 842097
Mobile: 07867 803312
E-mail: mitchell@cvdesign.freemove.co.uk

Proprietor: S.A. Mitchell (ACIOB)

Project

Proposed chiller area.

For

Mr S Eastwood.

Address

Little Bridge
Slaithwaite
HD7 5HF.

Title

Proposed layouts and elevations.

Job No.

21 J 42.

Drawing number

02 B.

Date

Aug 2021.