


Copyright of this drawing remains the sole property of Domus Architecture unless otherwise assigned in writing. Do not scale from this drawing. figured dimensions are to be worked in all cases with any discrepancies reported to Domus prior to commencement of any work. Only the original drawing should be relied on.

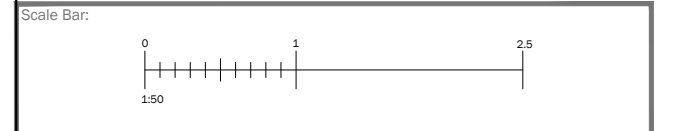

Revision	Date	Description	Checked

Schedule of Materials

1. Anthracite vinyl tray signage with planting
2. 6000 lumens cool white LED trough signage light
3. Anthracite vinyl projecting double-sided panel sign
4. Whisky barrel exterior wall feature with planting
5. Fixed outdoor wall lamp



One Campbell Street
Leeds
LS28 6DP

T: 0113 518 1010
E: info@domusarchitecture.co.uk
W: domusarchitecture.co.uk

Project: Additions & Alterations to form Bar & Bistro

Site Address: 141 North Road Kirkburton HD8 ORR

Client: Mr Bilton

Title: Proposed Front Elevations

Date: October 2022	Scale: 1:50 @ A3	Checked: Checked
Project: 1801	Dwg No: A4-02	Revision: Rev