



EXTERNAL MATERIALS:
ROOF - Stone and artificial stone slates to main house
Flat roof (GRP), to kitchen.
WALLS - Natural stone (ashlar and punch faced), with sawn / carved stone
heads, lintels, corbels and string courses
WINDOWS - PVCu windows, with sliding sash style openers.
DOORS - Front door, blue painted oak. Side door, stained hardwood.


FRONT ELEVATION 1:50 (South East)



SIDE ELEVATION 1:50 (South West)



SIDE ELEVATION 1:50 (North East)

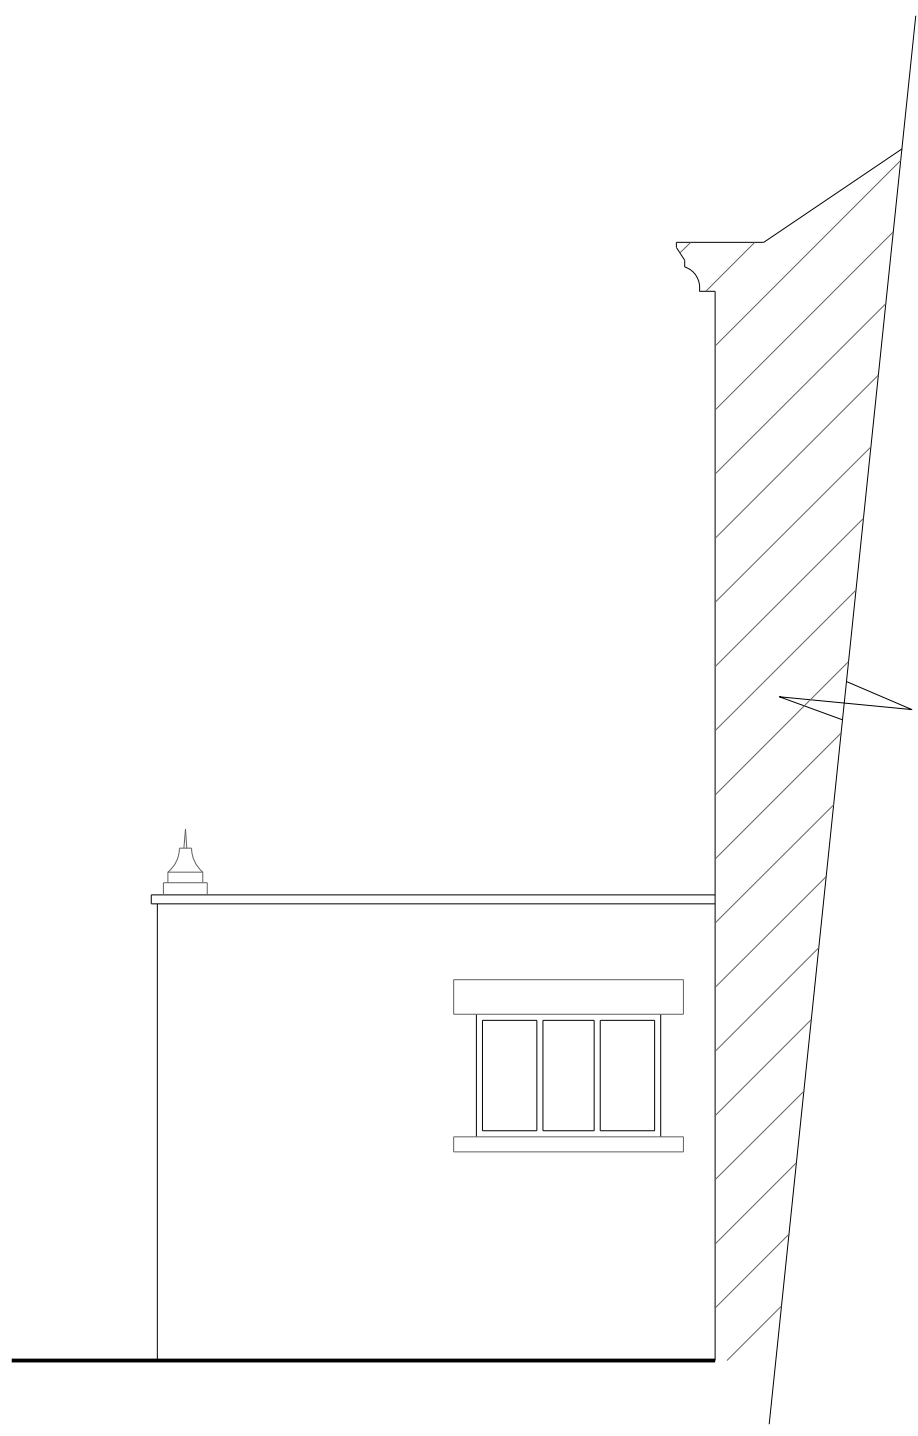

REAR ELEVATION 1:50 (North West)

Gomersal House,
Lower Lane,
Gomersal,
Cleckheaton,
BD19 4HY

Client: Mr & Mrs Hall and Mr & Mrs Howard

Project :Proposed kitchen extension
and garage, with home office over

Title : Existing elevations

BD19 4HY / 1 / 003

Rev:

A		date:	drawn :	B		date:	drawn :	C		date:	drawn :	D		date:	drawn :	E		date:	drawn :	F		date:	drawn :	G		date:	drawn :	Scale :	Date :	Drawn :	Checked :	Approved :
		checked :	approved :			checked :	approved :			checked :	approved :			checked :	approved :			checked :	approved :			checked :	approved :			checked :	approved :					