




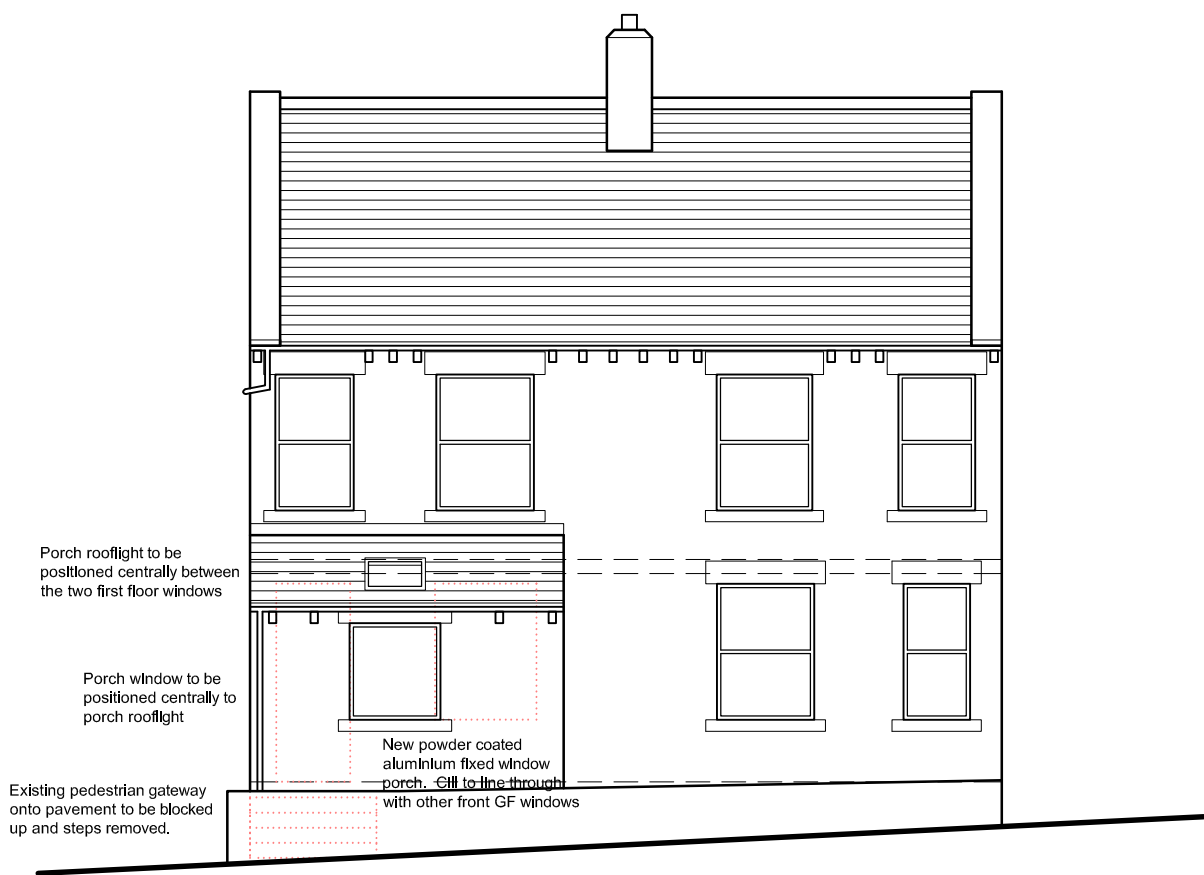

Front Elevation

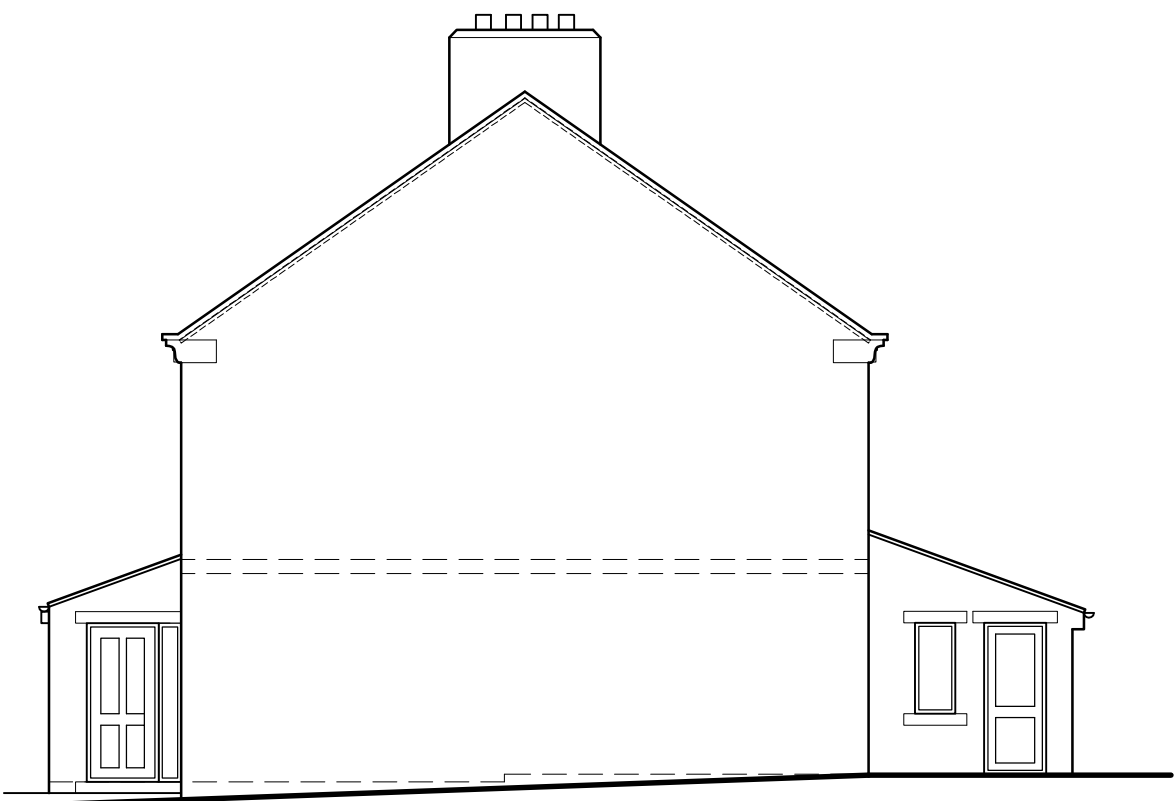


Side Elevation

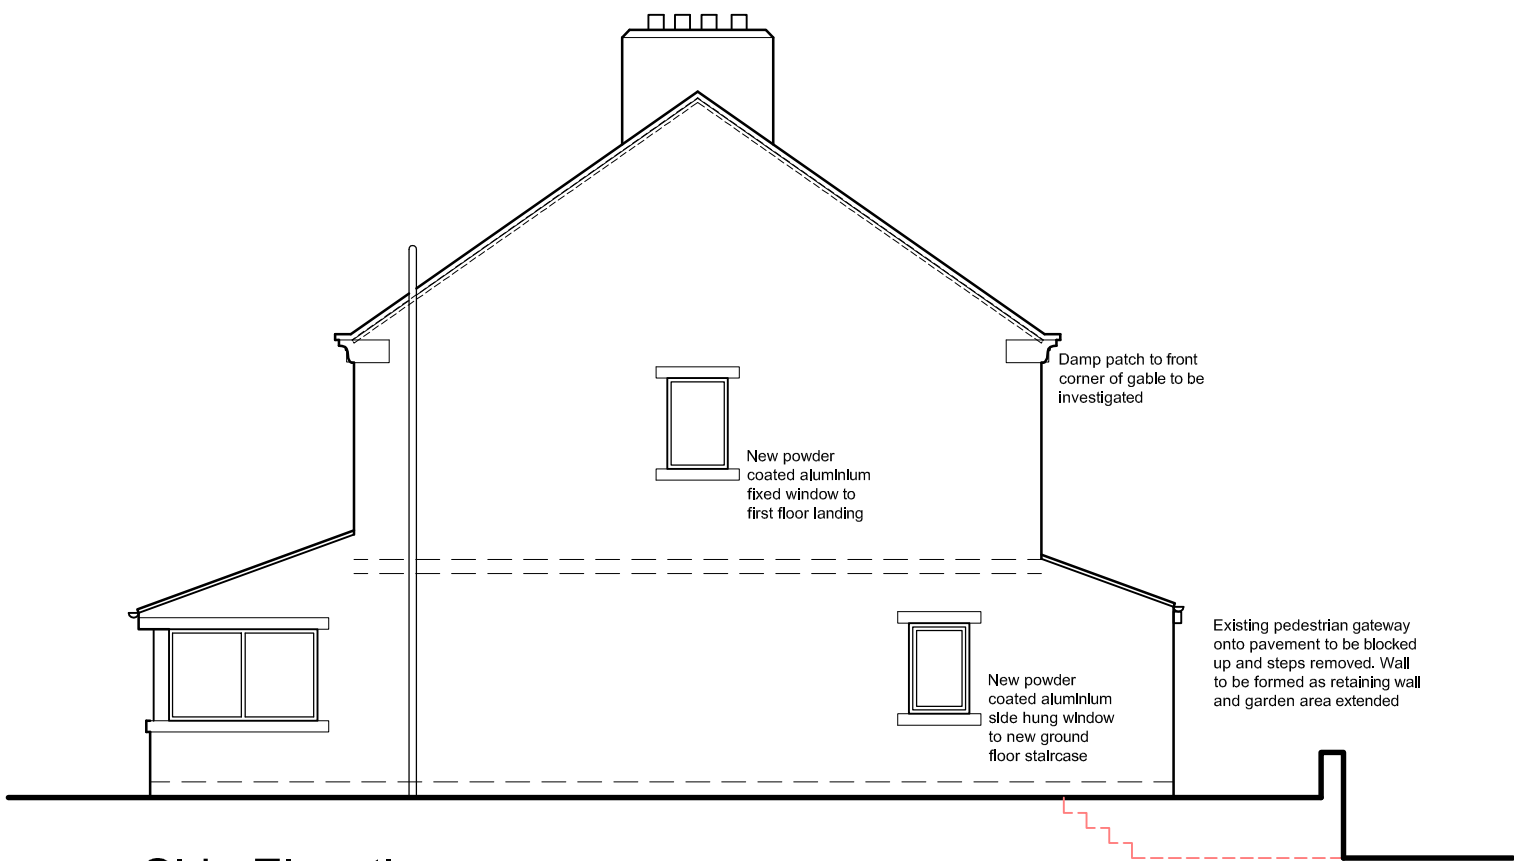


Side Elevation




Rear Elevation

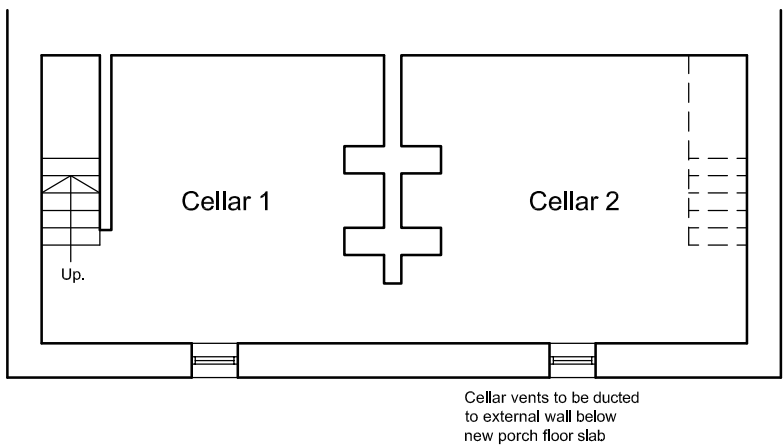


Basement Plan

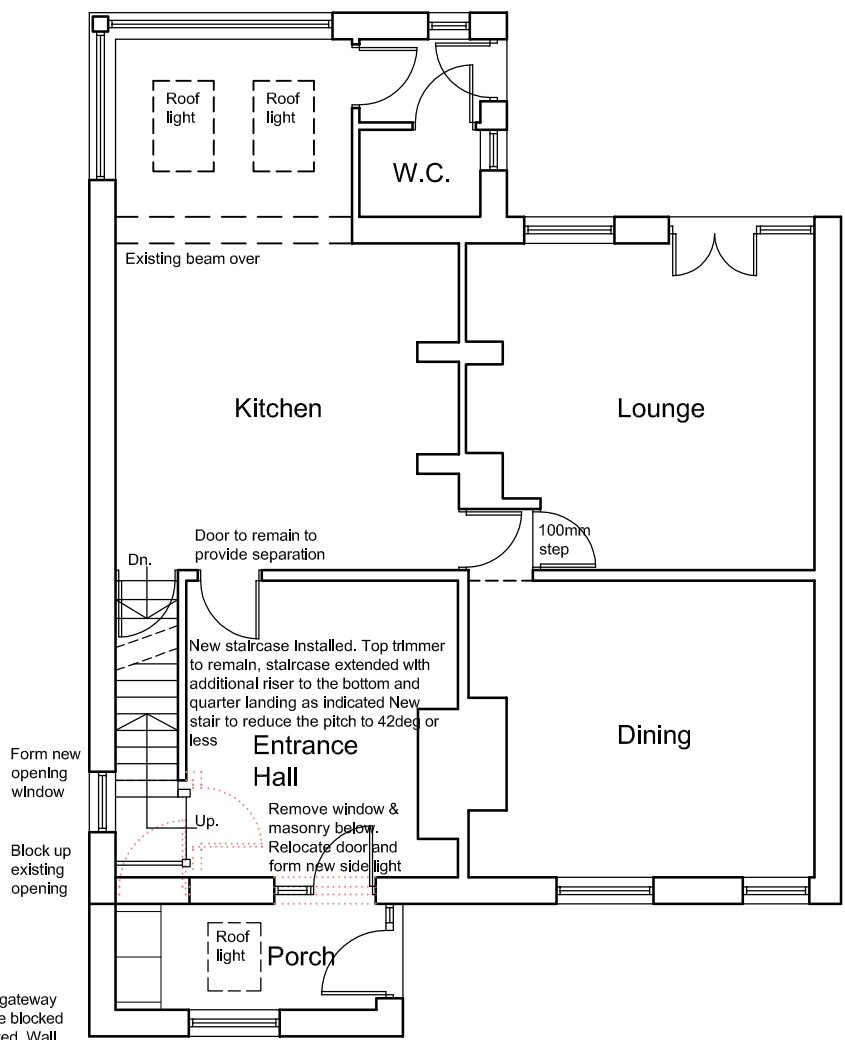

Ground Floor Plan

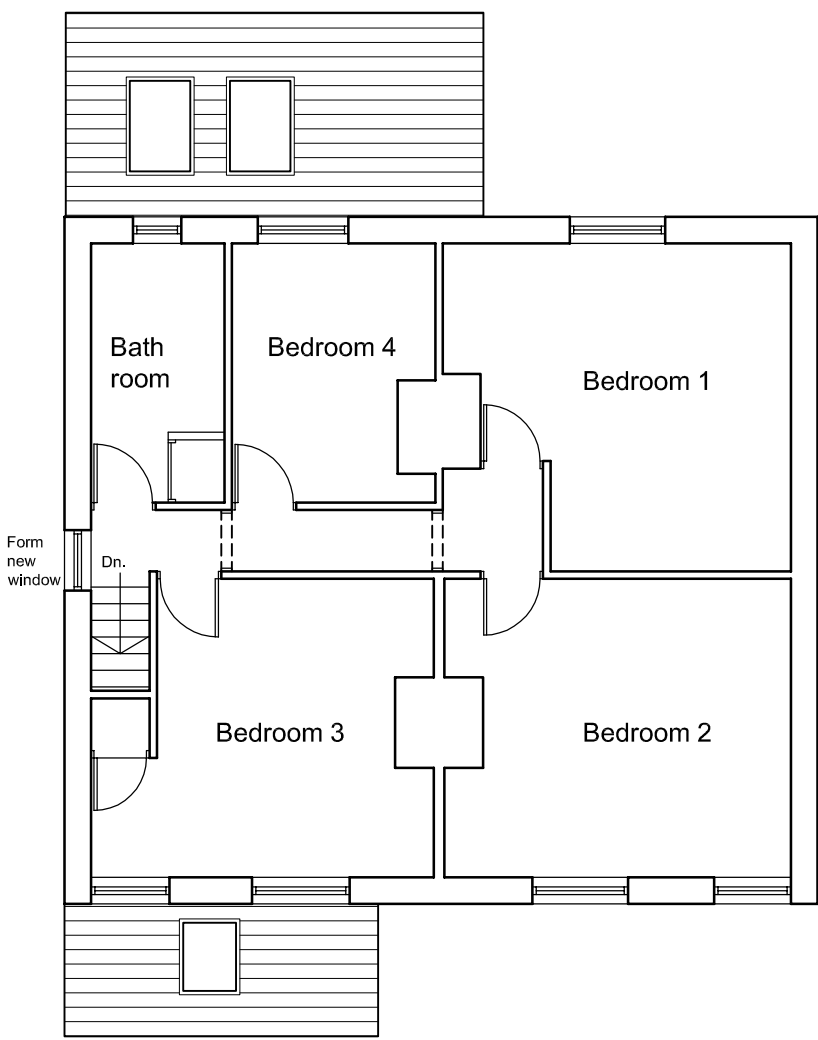

First Floor Plan

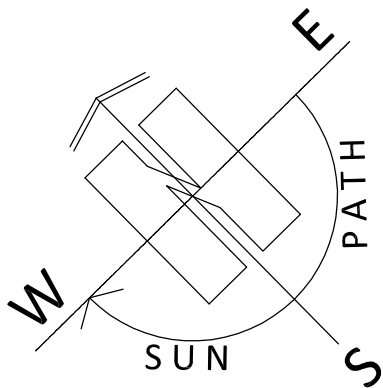

ARCHITECTURE | PLANNING | DESIGN

Malkin Farm
Brow Lane
Holmfirth
HD9 2RJ
07946872499
paul@paulmatthewsarchitectural.co.uk
www.paulmatthewsarchitectural.co.uk

Company Registration Number: 09898149 – Company
Registered in England and Wales

Project
Erection of Porch to Front, Insertion of Gable
Windows at GFL & FFL, Alterations to Opening and
Internal Alterations including Relocated/New
Staircase
Location
23-25 Saville Road, Skelmanthorpe,
Huddersfield, HD8 9EG.
Client

Jennifer Gilbert

Drawing Title/Issue

Proposed Plans and Elevations

scale	date	sheet size	dwg. no.
1:100	07/2022	A2	22/809/04b