


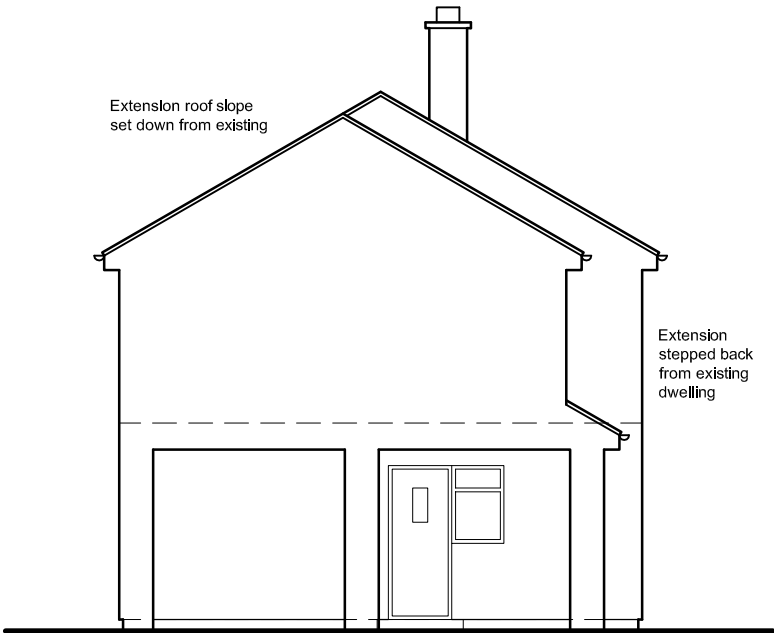


Front Elevation




Side Elevation




Rear Elevation

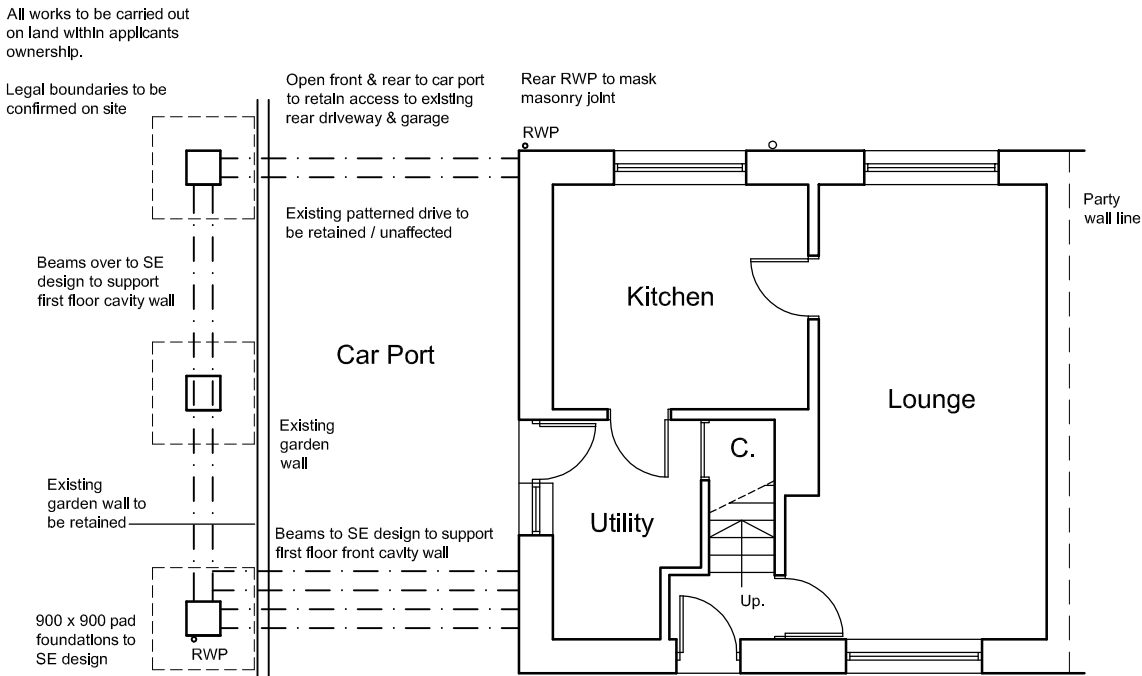

Ground Floor Plan

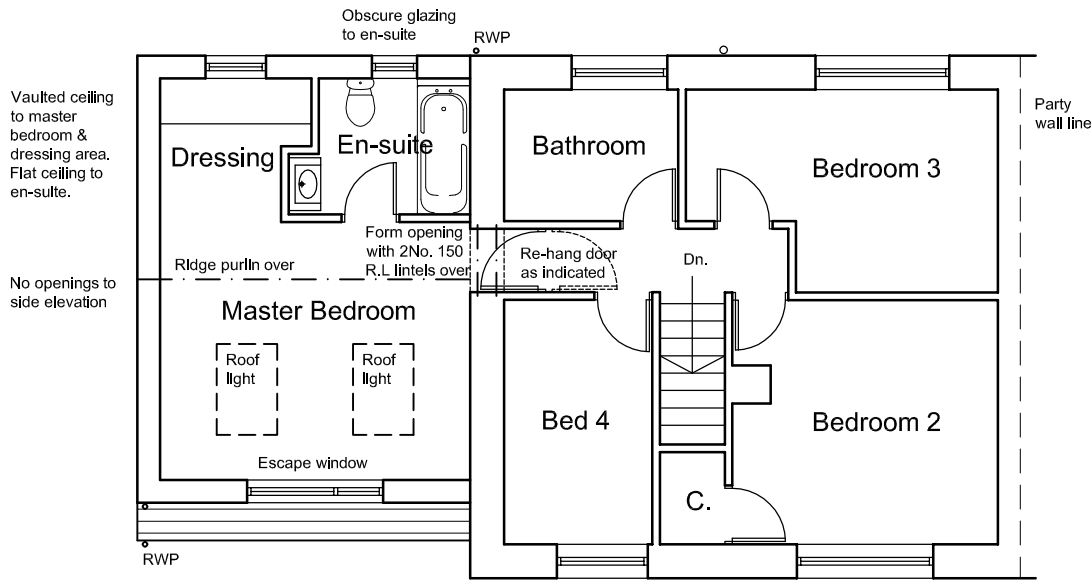

First Floor Plan

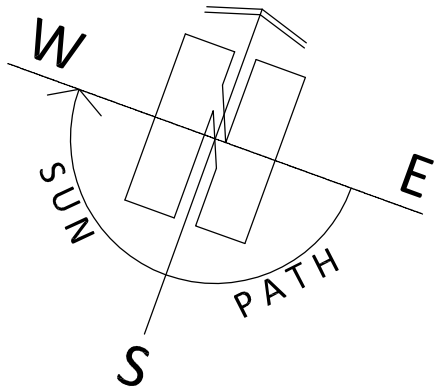

ARCHITECTURE | PLANNING | DESIGN

Malkin Farm
Brow Lane
Holmfirth
HD9 2RJ
07946872499
paul@paulmatthewsarchitectural.co.uk
www.paulmatthewsarchitectural.co.uk

Company Registration Number: 09898149 – Company Registered in England and Wales

Project
Erection of Two Storey Side Extension and Internal Alterations at 48 Foster Avenue, Crosland Moor, Huddersfield, HD4 5LN.
Client

Mr & Mrs D Wilkinson

Drawing Title/Issue

Proposed Plans and Elevations

scale 1:100 date 08/2022 sheet size A2 dwg. no. 22/821/04