


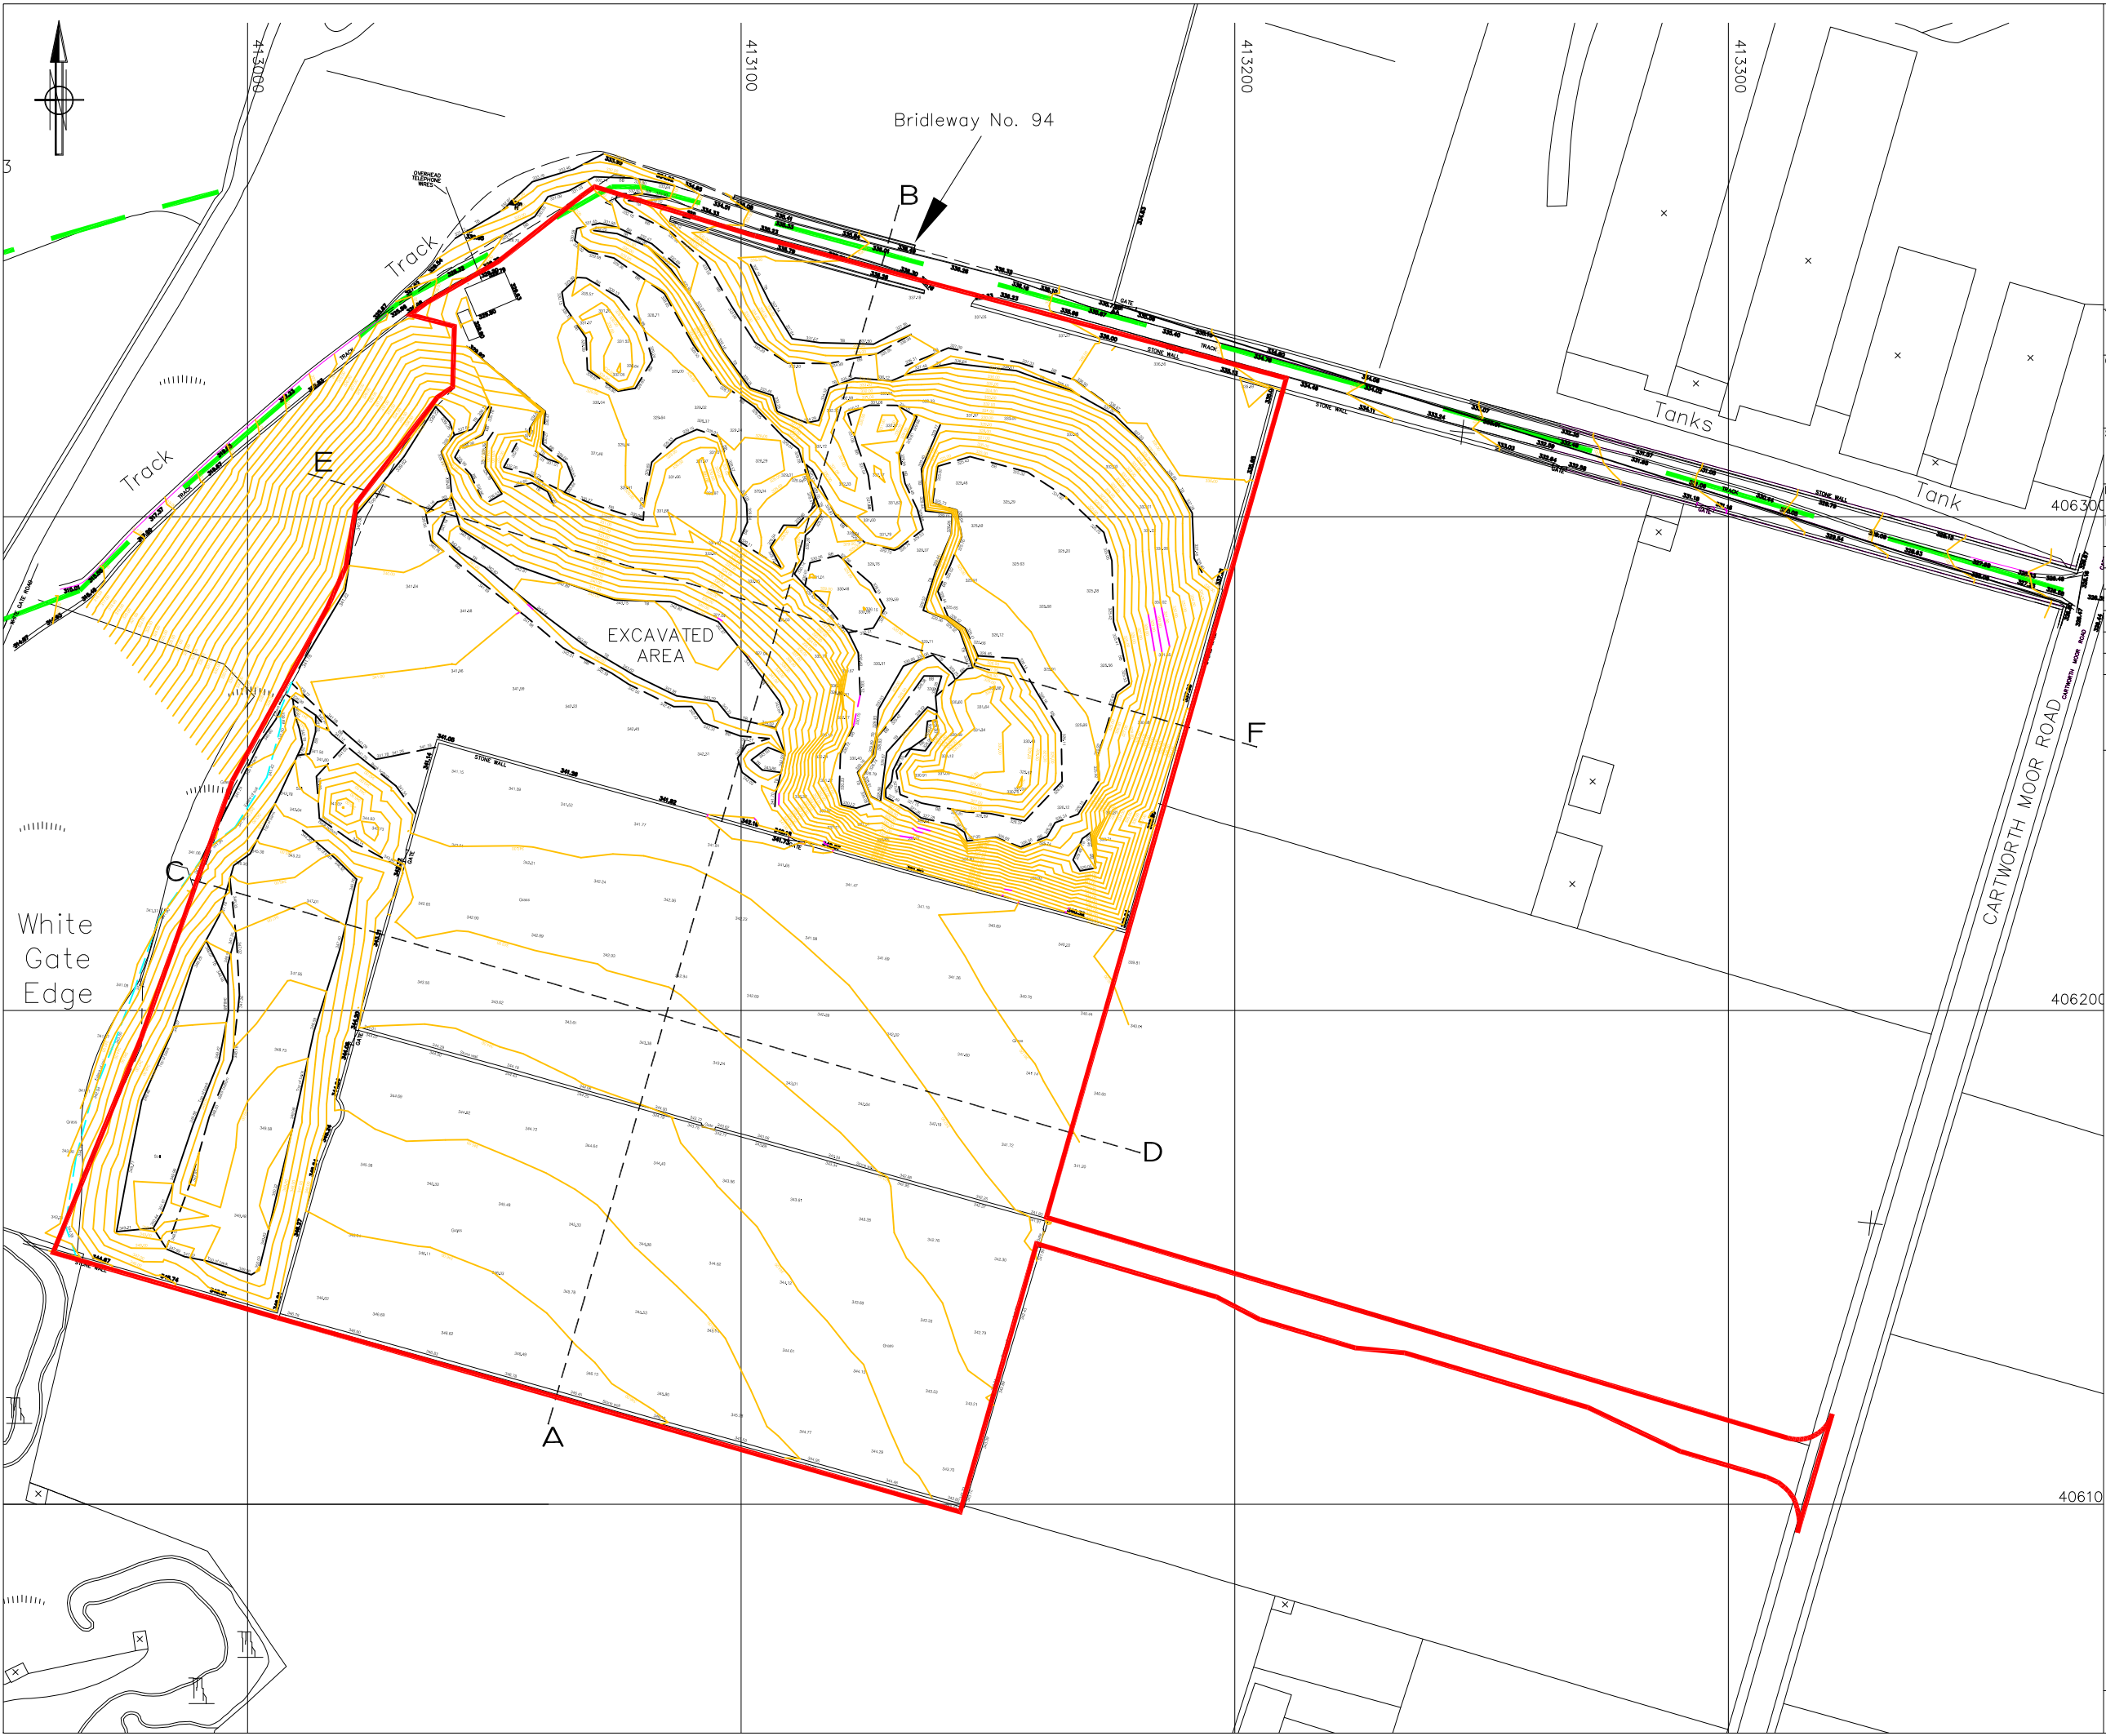

MWP PLANNING

Minerals and Waste Planning
Environmental Permitting
Quarry Consultant

10 Dobroyd, Shepley, Huddersfield HD8 8AU
Tel: 01484 604026 Mobile: 07794 597515
cjb@mwplanning.co.uk www.mwplanning.co.uk

TITLE	SITE PLAN		
CLIENT	WINDY RIDGE RECYCLING LTD CARTWORTH MOOR ROAD, HOLMFIRTH, HUDDERSFIELD HD9 2RL		
SITE	WINDY RIDGE QUARRY CARTWORTH MOOR ROAD, HOLMFIRTH		
DATE	22/08/2022	DRAWN BY CJB	CHECKED BY CJB
DRAWING NO	10193A/02	SCALE	1:1250 @ A3
REV	AMENDMENT		DATE

This drawing and the Information contained therein Is Issued In confidence and is the copyright of MWP Planning. Disclosure of this Information to third parties without permission Is forbidden as Is copying or replication.

- LEGEND
- Planning Application Boundary
 - A B Cross-section Line