
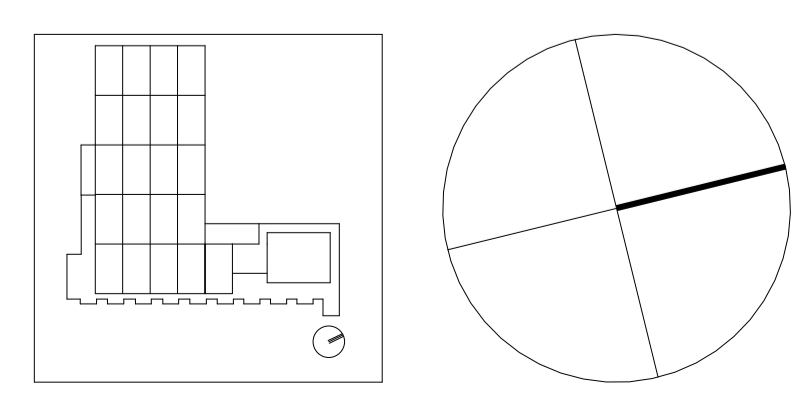


**USE CLASS**  
 Food Hall to be Use Class "E (b)"  
 Library to be Use Class "F.1"

**KEY**  
 Existing Fabric  
 Proposed / New Build Elements  
 Planning Boundary

Planning Boundary Line and OS context taken from Kirklees Council Ordnance Survey © Crown copyright 2022. All rights reserved. Licence number 100007514

- NOTES**
- Dimensions are not to be scaled from this drawing.
  - Drawing only to be used for the purposes it was issued for.
  - Landscape, public realm and neighbouring buildings shown indicatively.
  - Existing locations and footprints of surrounding buildings are taken from; (OS Map Promap-1634985-1735589-720-0.dwg) received 2021.10.27; (21359-100-Topo-Millimetres.dwg) received from Maltby Surveys on 2022.02.23
  - Development Boundary Line taken from Kirklees Council Ordnance Survey © Crown copyright 2020. All rights reserved. Licence number 100007514.
  - Existing building plans and elevations are based on Maltby Surveys drawings received on 2022.02.18 and 2022.03.15

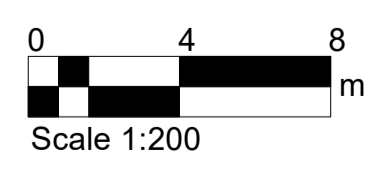

**FeildenCleggBradleyStudios**  
 LLP  
 London Office  
 Tottenham Street  
 London  
 W1T 4RG  
 t +44 20 7323 5737  
 e london@fcbstudios.com

Rev	Status	Date
P01	S2 Issued for Planning and Listed Building Consent Approval	30/09/22

Job/Drawing No  
**IR430301-FCB-XX-00-DR-A-040200**  
 Revision  
**P01**

Kirklees Cultural Heart  
 Huddersfield Library - Proposed Upper Ground Floor Plan  
 Status  
**S2**

Scale 1 : 200@A1  
 Date 30/09/22  
 Drawn London Studio  
 Checked London Studio  
 FCBS project  
 no IR430301

Do not scale  
 All dimensions to be checked on site