

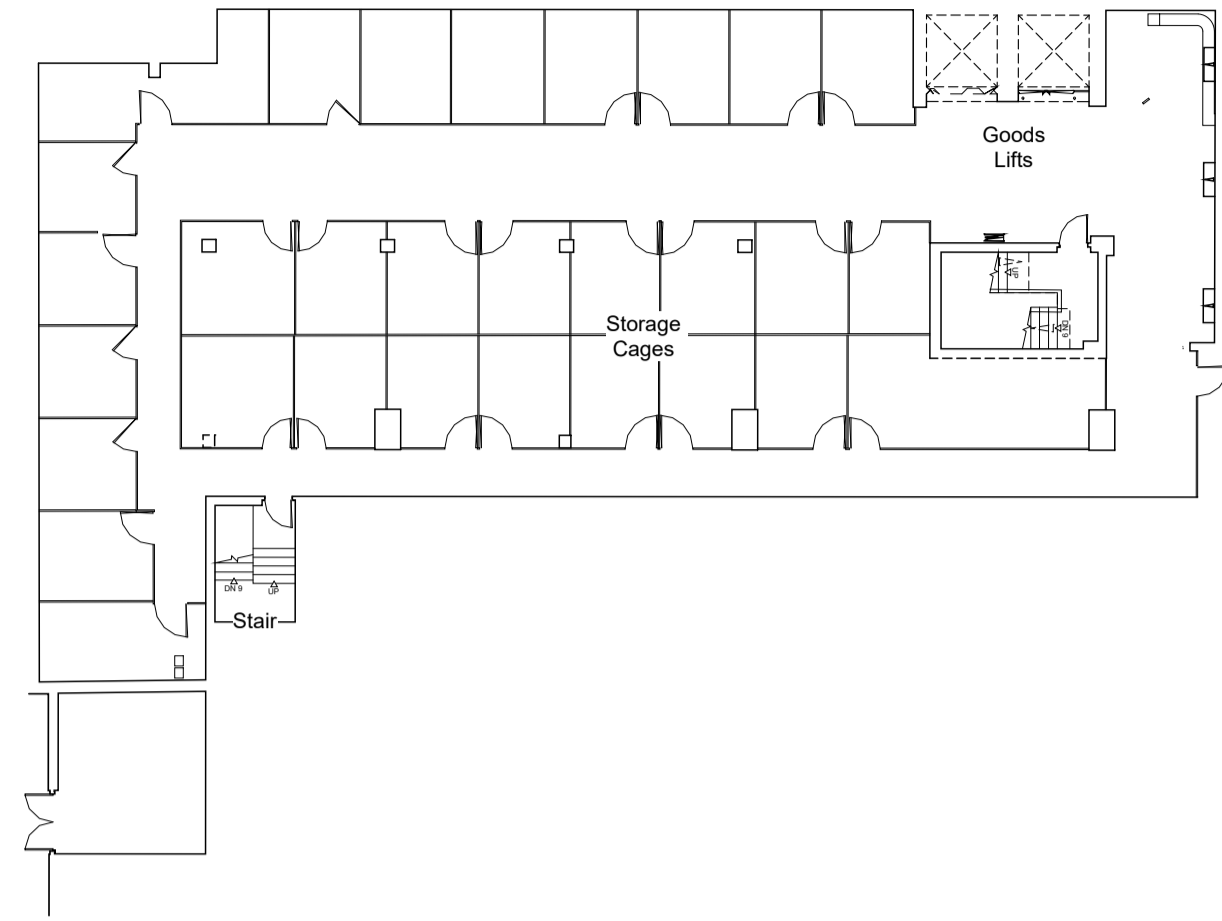
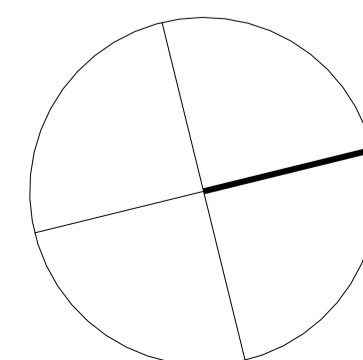


Notes

1. Dimensions are not to be scaled from this drawing.
2. Drawing only to be used for the purposes it was issued for.
3. Landscape, public realm and neighbouring buildings shown indicatively.
4. Existing locations and footprints of surrounding buildings are taken from; (OS Map - Promap-1634985-1735589-720-0.dwg) received 2021.10.27; (21359-100-Topo-Millimetres.dwg) received from Maltby Surveys on 2022.02.23
5. Existing building survey information taken from Maltby survey model received 22.07.22 and Maltby Survey drawings received 28.04.22.

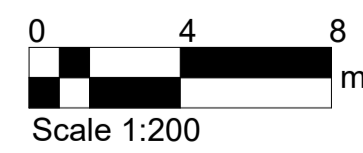

Basement Mezzanine Level

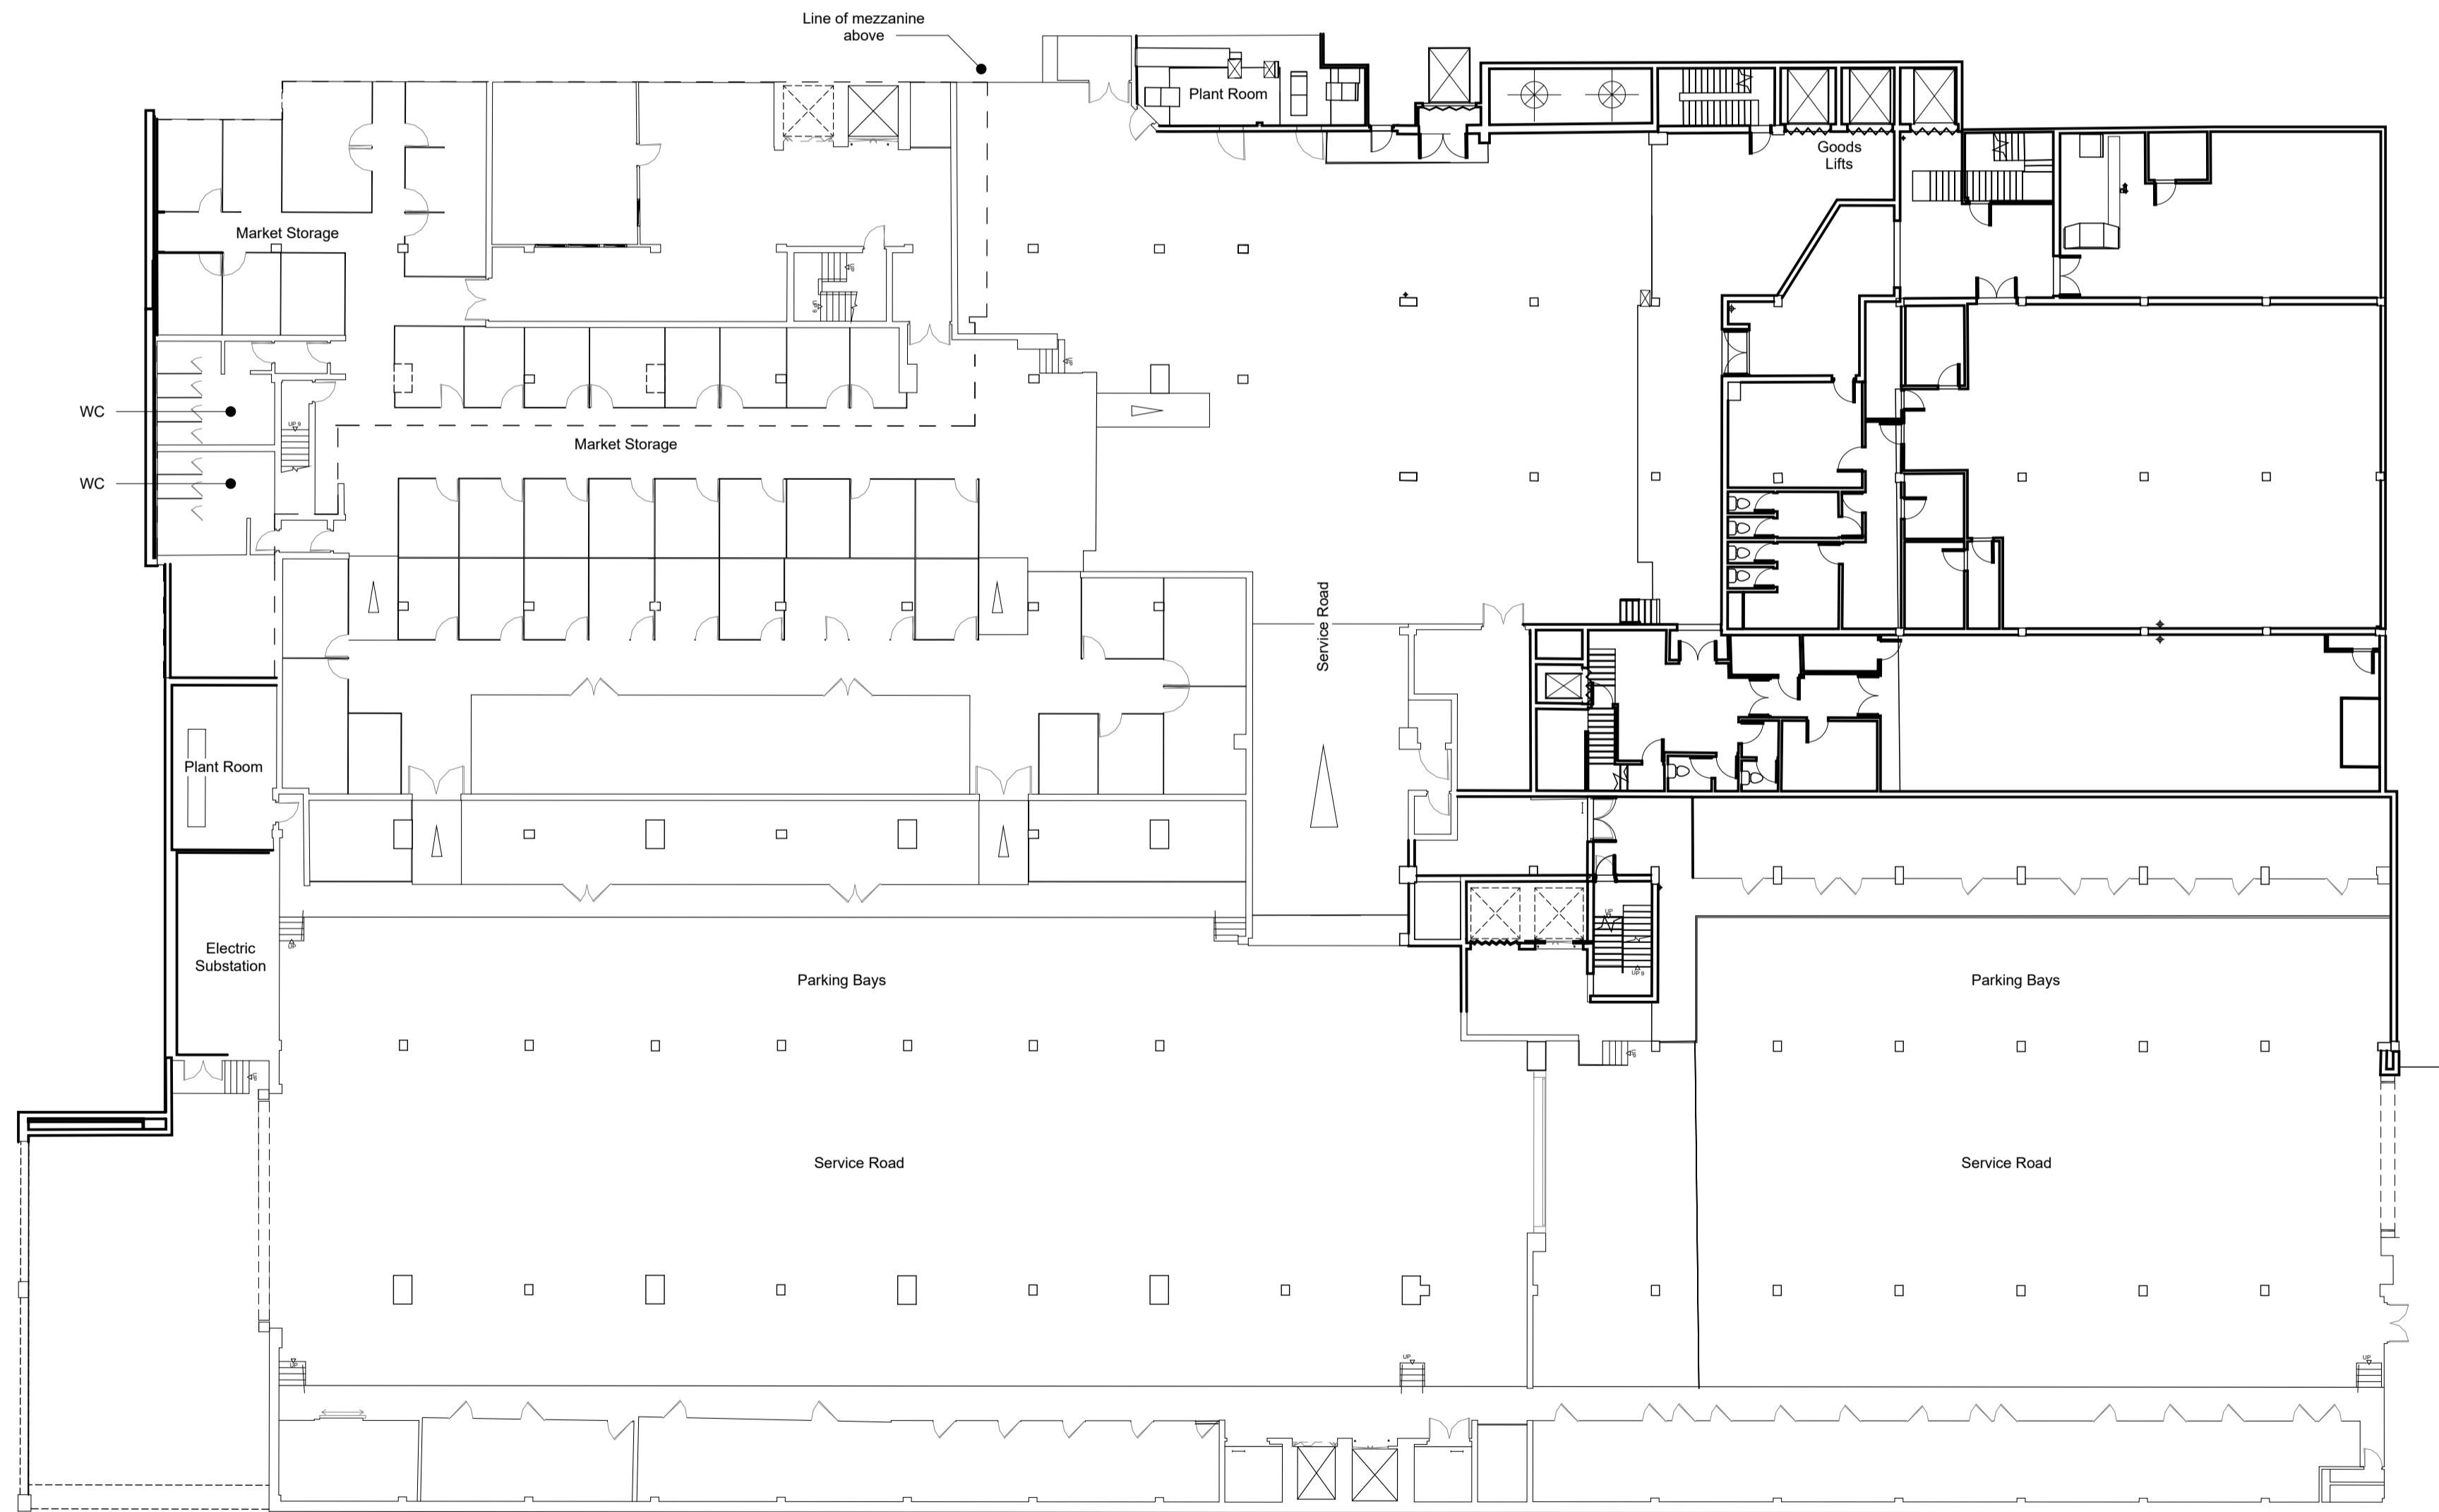

FeildenCleggBradleyStudios
LLP

London Office
Tottenham Street
London
W1T 4RG

t +44 20 7323 5737
e london@fcbstudios.com

Rev	Status	Date
P01	S2 Issued for Planning and Listed Building Consent Approval	30/09/22

Job/Drawing No	Revision
IR430301-FCB-XX-LG-DR-A-040109	P01

Kirklees Cultural Heart
Huddersfield Library - Existing Lower Ground Floor Plan
Status
S2

Scale	Date	Drawn	Author	Checked	Checker	FCBS project no
1 : 200@A1	07/25/22					IR430301

Do not scale All dimensions to be checked on site