

Notes

- Dimensions are not to be scaled from this drawing. Drawing only to be used for the purposes it was issued for. Landscape, public realm and neighbouring buildings shown indicatively.
- Existing locations and footprints of surrounding buildings are taken from; (OS Map - Promap-1634985-1735589-720-0.dwg) received 2021.10.27; (21359-100-Topo-Millimetres.dwg) received from Maltby Surveys on 2022.02.23
- Existing building survey information taken from Maltby survey model received 22.07.22 and Maltby Survey drawings received 28.04.22.

Level Roof
FFL 102.500 m

Level 02
FFL 97.400 m

Level 01
FFL 92.500 m

Level Upper Ground South
FFL 87.600 m
Level Upper Ground North
FFL 85.500 m
Level Lower Ground South
FFL 83.500 m




3 Existing South Elevation
1 : 200

Level Roof
FFL 102.500 m



Level 02
FFL 97.400 m

Level 01
FFL 92.500 m

Level Upper Ground South
FFL 87.600 m
Level Upper Ground North
FFL 85.500 m
Level Lower Ground South
FFL 83.500 m

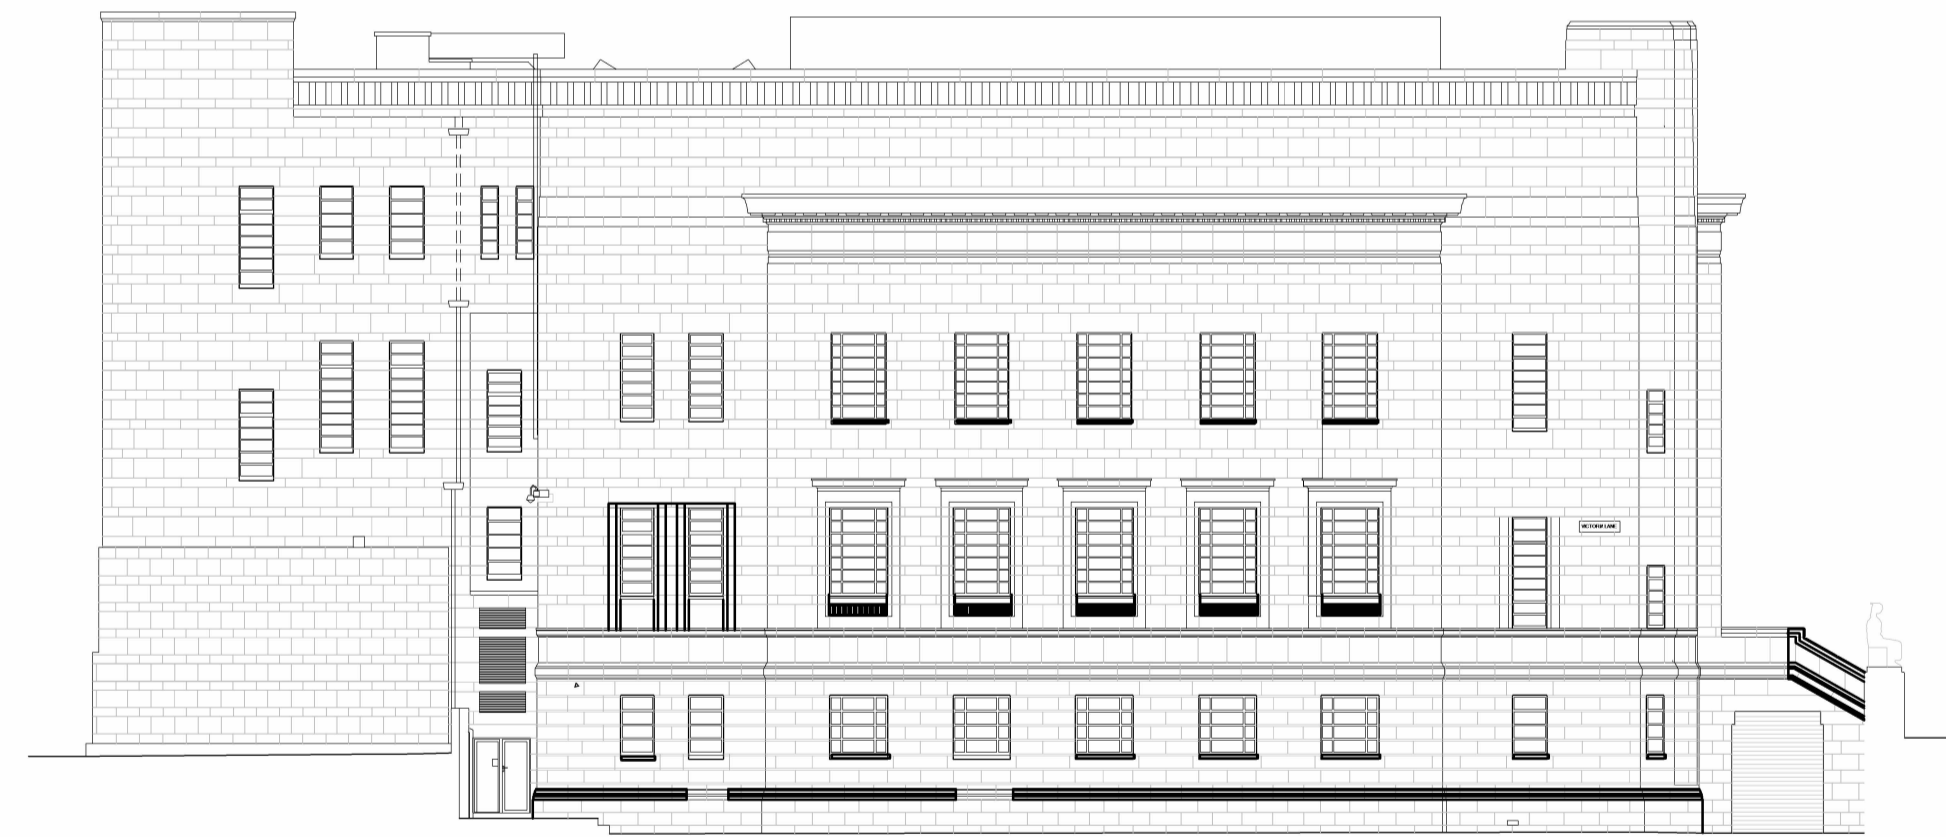

4 Existing West Elevation
1 : 200

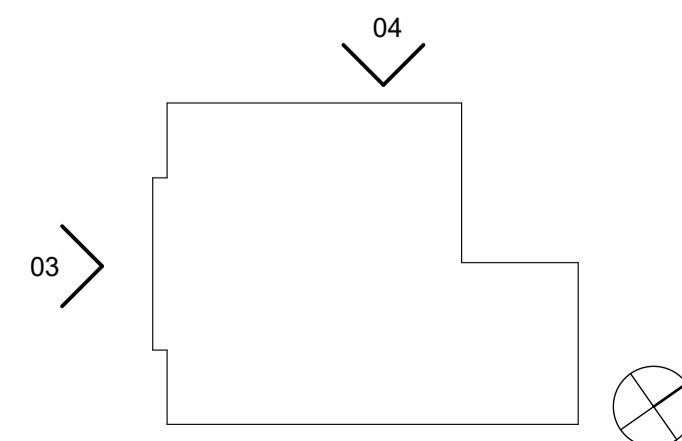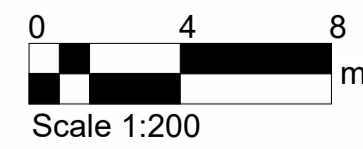

FelidenCleggBradleyStudios
LLP

London Office
Tottenham Street
London
W1T 4RG

t +44 20 7323 5737
e london@fcbstudios.com

Rev	Status	Date
P01	S2 Issued for Planning and Listed Building Consent Approval	30/09/22

Job/Drawing No
IR430300-FCB-ZZ-XX-DR-A-030131 Revision
P01

Kirklees Cultural Heart
Huddersfield Museum - Existing South and West Elevation Status
S2

Scale As indicated@A1 Drawn London Studio FCBS project no
Date 30.09.22 Checked Group AW IR430300

Do not scale All dimensions to be checked on site