


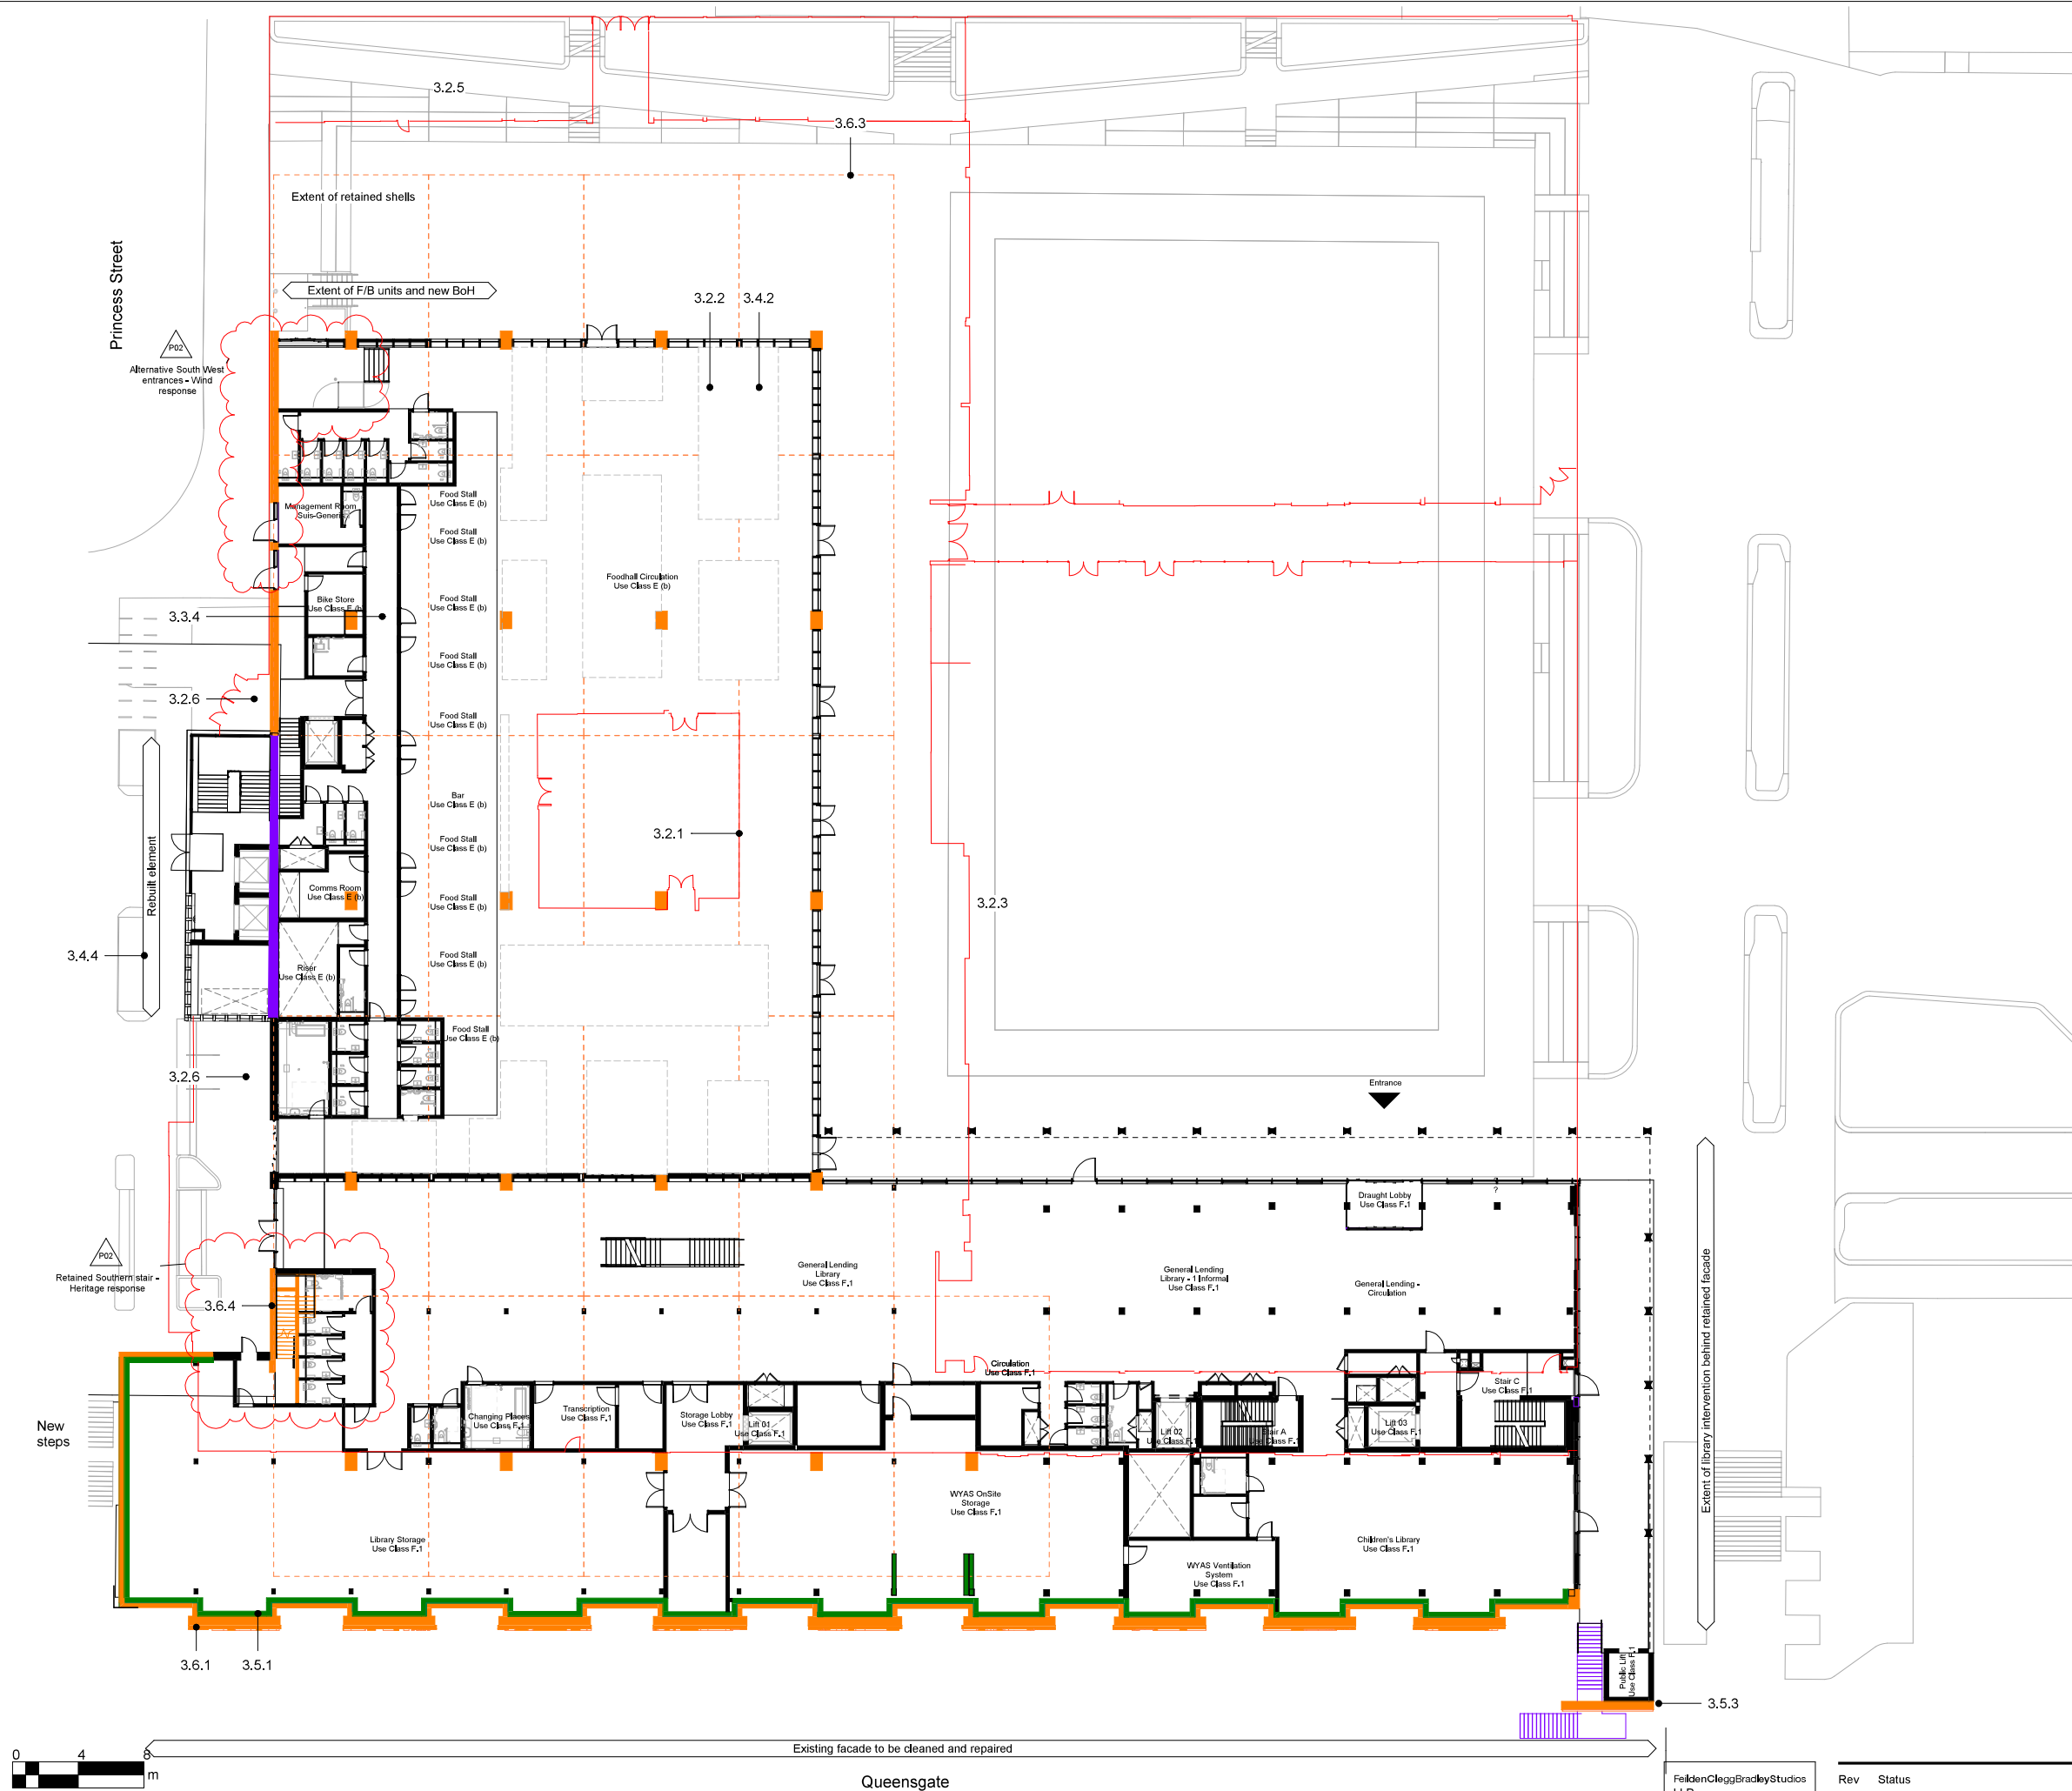

Conservation Strategy - KEY

A - Removal

- 3.2.1 Removal of Panopticon / Market Managers Office
- 3.2.2 Removal of Market Stalls and Plinths— Stalls 1-176
- 3.2.3 Removal of self-contained shop units and arcade to the north edge of the market hall inclusive of the dividing wall.
- 3.2.4 Removal of shop units 1-27 and arcade that once linked Princess Alexandra Walk through the market into the carpark. Also offices at First Floor.
- 3.2.5 Removal of shop units 177-188 at the west edge set below the pavement of Peel Street.
- 3.2.6 Removal of space beyond shop units 165-168 including former carpark entrance.
- 3.2.7 Removal of Basement Mezzanine— stall holders stores and rooms below.

D - Intervention

- 3.3.1 New library behind the east Queensgate façade and over the existing primary structure of the former Queensgate Market.
- 3.3.2 Curtain Walling to the north and west edges
- 3.3.3 Curtain walling, located internally, between the east edge and proposed library
- 3.3.4 Foodhall units inclusive of food and beverage units, back of house facilities, public toilets and management office space.
- 3.3.5 Renewal and reuse of the basement below the North block
- 3.3.6 New external door to east elevation

B - Renewal

- 3.4.1 Clerestory Glazing
- 3.4.2 Terrazzo Floor covering
- 3.4.3 Hypar roof shell coverings (2000)
- 3.4.4 WC block to the south edge
- 3.4.5 Curtain Walling to the east façade of the offices

C - Enhancement and alteration

- 3.5.1 Thermal enhancement of the external envelope— retained east elevation
- 3.5.2 Thermal enhancement of the basement area including building structure
- 3.5.3 Stair through panel 10 onto Queensgate
- 3.5.4 Sculpture 'Commerce' relocated
- 3.5.5 Landscape to the east of the ceramic panels

E - Conservation and Repair

- 3.6.1 East Elevation— ceramic panels 1-10 and masonry
- 3.6.2 Sculpture 'Commerce'
- 3.6.3 Concrete roof shells and columns
- 3.6.4 South stair including masonry envelope and first floor meeting room
- 3.6.5 First floor wall at North end

Notes

- Dimensions are not to be scaled from this drawing.
- Drawing only to be used for the purposes it was issued for.
- Landscape, public realm and neighbouring buildings shown indicatively.
- Existing locations and footprints of surrounding buildings are taken from: (OS Map - Promap-1634985-1735589-720-0.dwg) received 2021.10.27; (21359-100-Topo-Millimetres.dwg) received from Maltby Surveys on 2022.02.23
- Existing building survey information taken from Maltby survey model received 22.07.22 and Maltby Survey drawings received 28.04.22.

0 4 8
m
Scale 1:200

Existing facade to be cleaned and repaired

Queensgate

FeldenCleggBrackleyStudios
LLP

London Office
Tottenham Street
London
W1T 4RG

t +44 20 7323 5737
e london@fcbstudios.com

Rev	Status	Date
P01	S2 Issued for Planning and Listed Building Consent Approval	30/09/22
P02	S2 Issued for Planning and Listed Building Consent Approval	01/12/22

Job/Drawing No	Revision
IR430301-FCB-XX-00-DR-A-040140	P02
Kirklees Cultural Heart	
Huddersfield Library - Heritage Strategy Upper Ground Floor Plan	
Scale 1 : 200@A1 Date 07/25/22	Drawn Checked
Author Checker	FCBS project no IR430301

Do not scale

All dimensions to be checked on site