
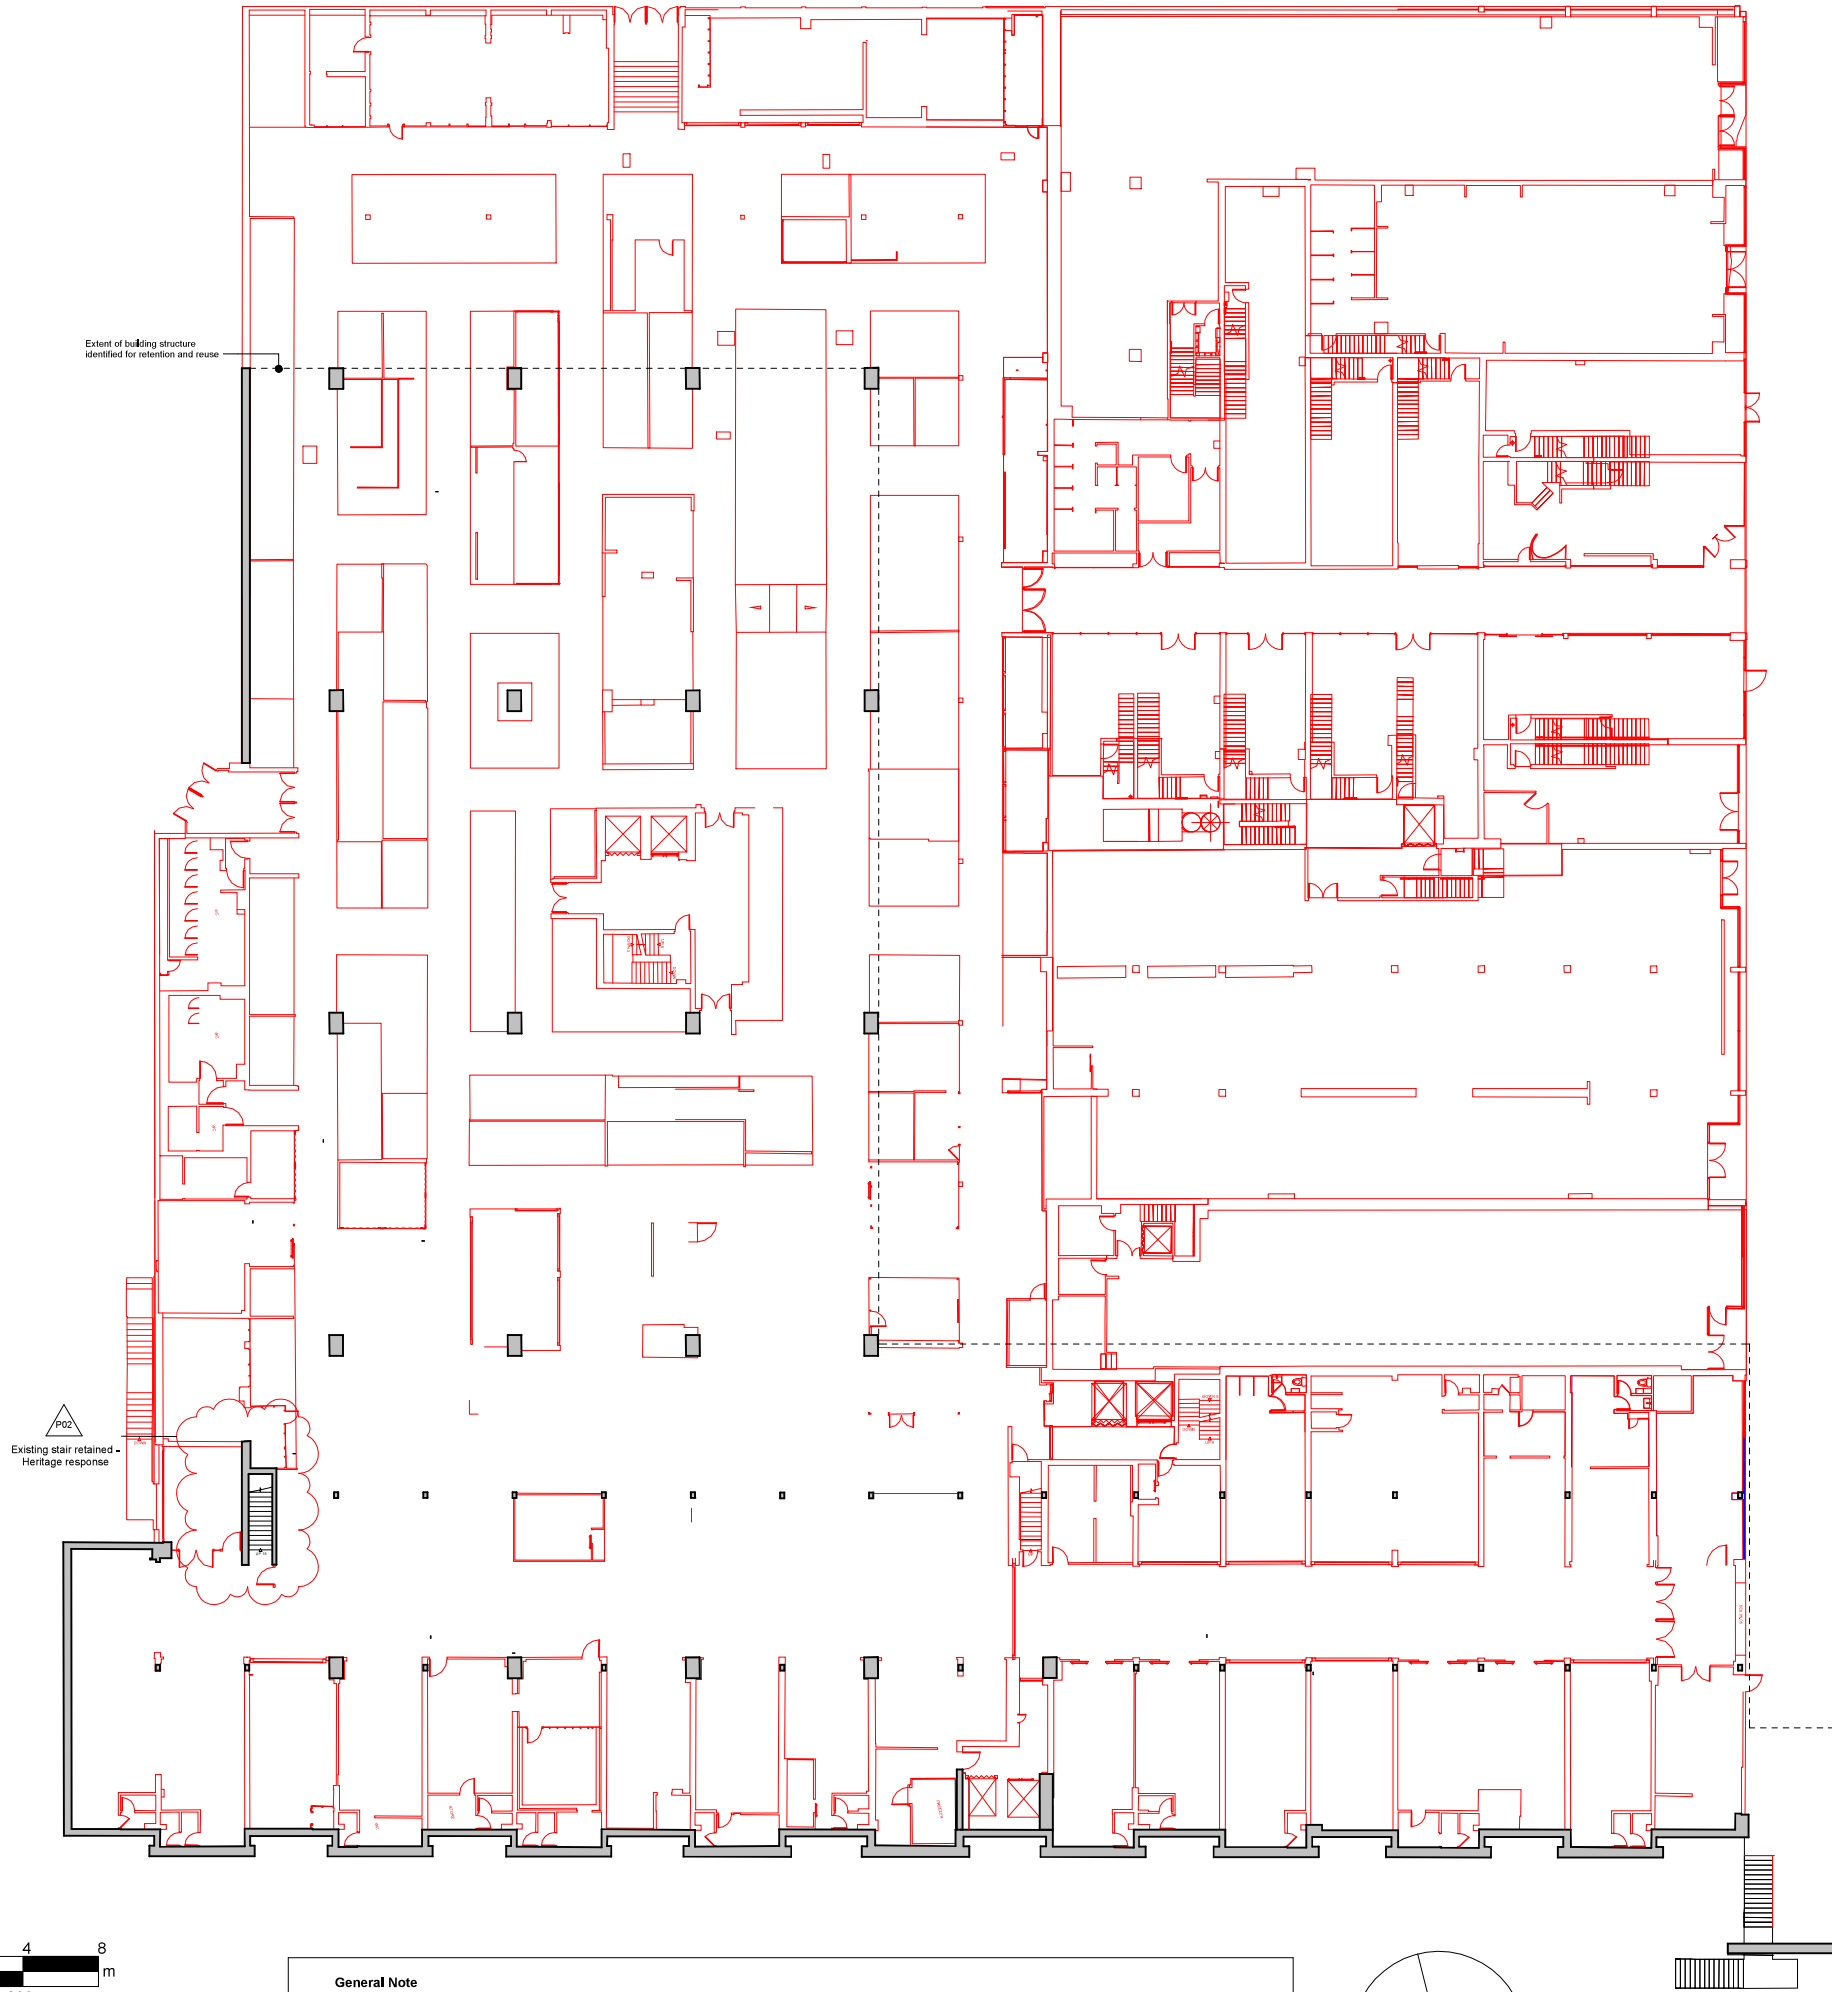


General Note

- Dimensions are not to be scaled from this drawing. All discrepancies in this drawing are to be reported to Felken Clegg Bradley Studios. Drawing only to be used for the purposes it was issued for. Do not modify any element of this CAD drawing. Landscape, public realm and neighbouring buildings shown indicatively. This drawing is copyright.
- Existing locations and footprints of surrounding buildings are taken from: (OS Map - Promap-1634985-1735589-720-0.dwg) received 2021.10.27; (21359-100-Topo-Millimetres.dwg) received from Maltby Surveys on 2022.02.23
- Existing building survey information taken from Maltby survey model received 22.07.22 and Maltby Survey drawings received 28.04.22.

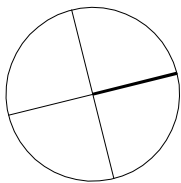

FelkenCleggBradleyStudios
LLP

London Office
Tottenham Street
London
W1T 4RG

t +44 20 7323 5737
e london@fcbstudios.com

Rev	Status	Date
P01	S2 Issued for Planning and Listed Building Consent Approval	30/09/22
P02	S2 Issued for Planning and Listed Building Consent Approval	01/12/22

Key	
	To be Retained
	To be Removed

Job/Drawing No		Revision
IR430301-FCB-XX-00-DR-A-040191		P02
Kirklees Cultural Heart		Status
Huddersfield Library - Fabric Removal Drawing Upper Ground Floor Plan		S2
Scale 1 : 200@A1	Drawn	Author
Date 07/25/22	Checked	Checker
Do not scale		FCBS project no IR430301
		All dimensions to be checked on site