



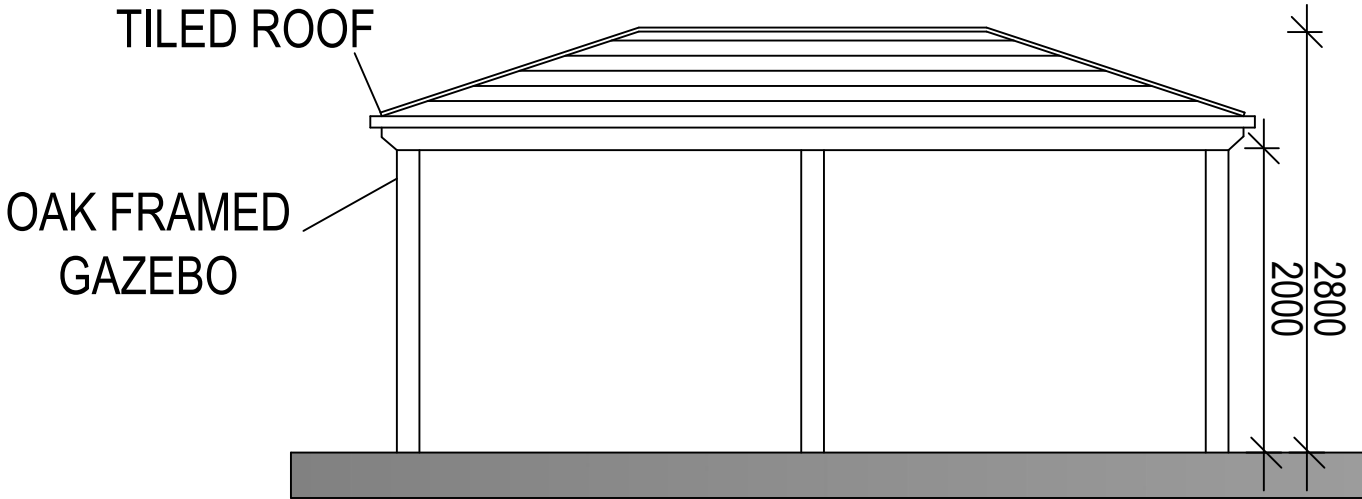


PROPOSED EAST ELEVATION

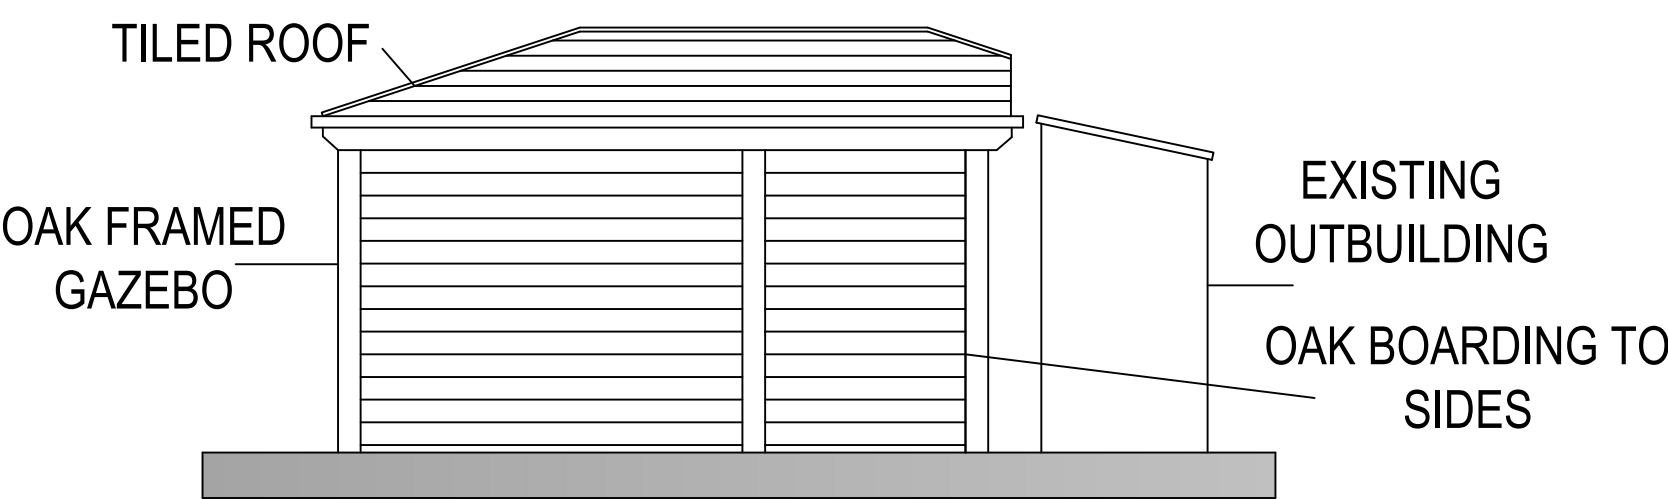


PROPOSED WEST ELEVATION


GAZEBO TO BE FREE
STANDING AND NOT
CONNECTED TO ANY
BUILDING OR
STRUCTURE

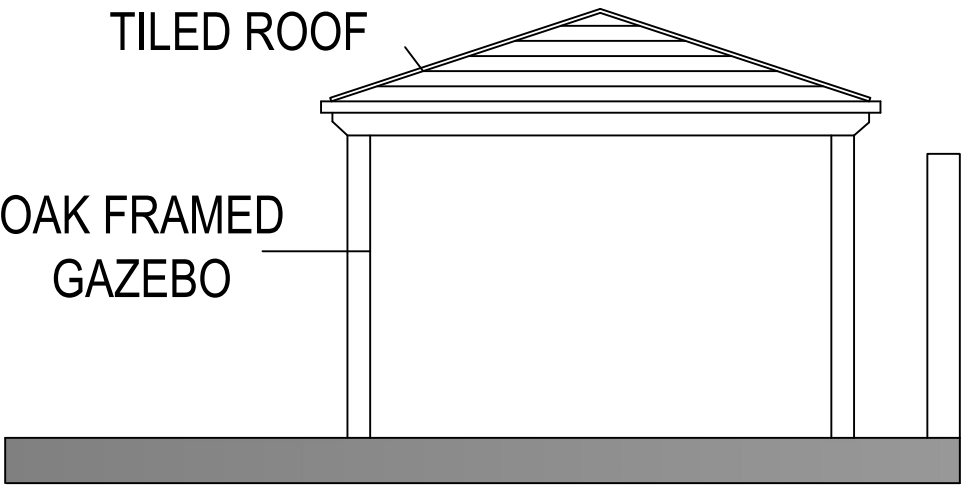


PROPOSED NORTH ELEVATION

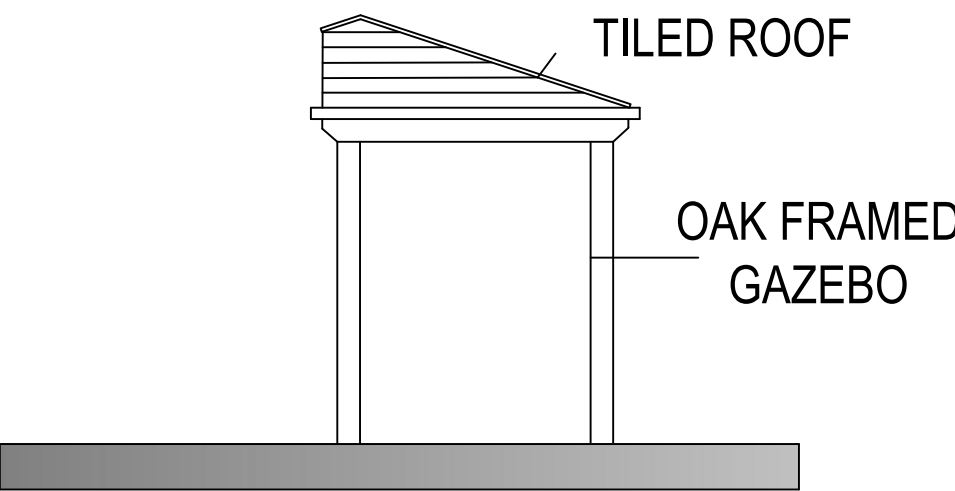

PROPOSED SOUTH ELEVATION

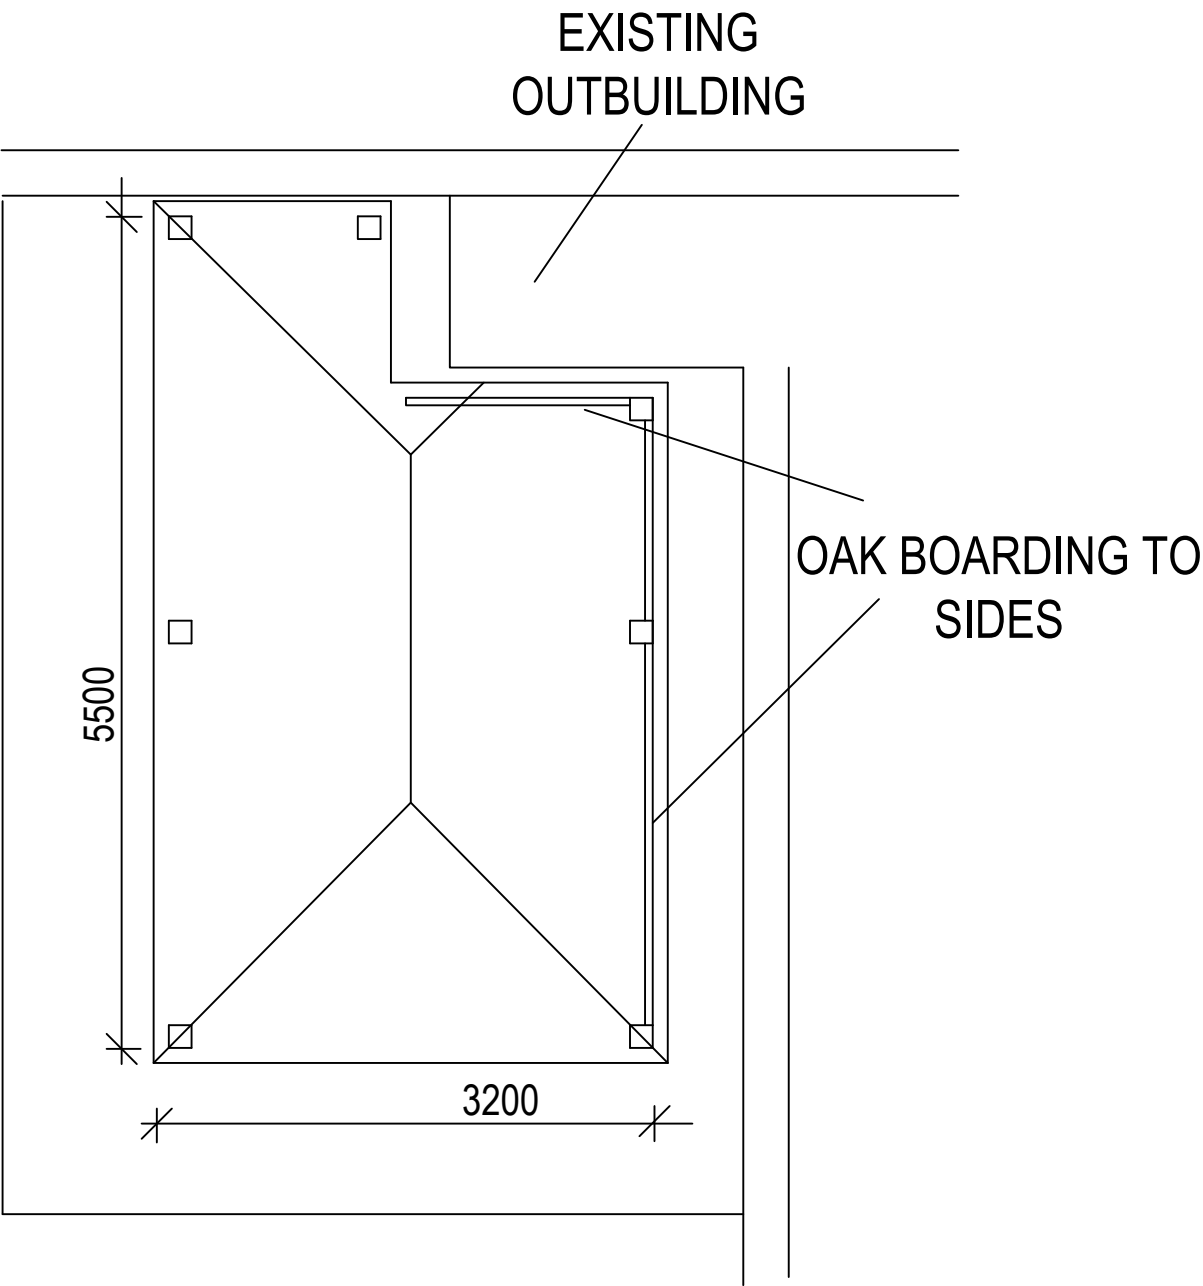

PROPOSED SITE PLAN

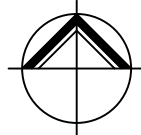

**NORTHERN
DESIGN
PARTNERSHIP**
Chartered Architects

THE CHAPEL
MILLMOOR ROAD
MELTHAM
HUDDERSFIELD HD9 5JU
TELEPHONE (01484) 854848
FAX (01484) 854949

CLIENT

MR & MRS R COOPER

PROJECT

PROPOSED OAK FRAMED GAZEBO
89 NEW NORTH ROAD EDGERTON

DRAWING TITLE

PROPOSED FLOOR PLAN AND
ELEVATIONS

Rev.	Notes	Date	Drawn
A	PLANNING	10.22	A.D.

SCALE

1:50 @ A1 02.20 A.D.

PROJECT No.	DRAWING No.	Rev.
2008	21	A