




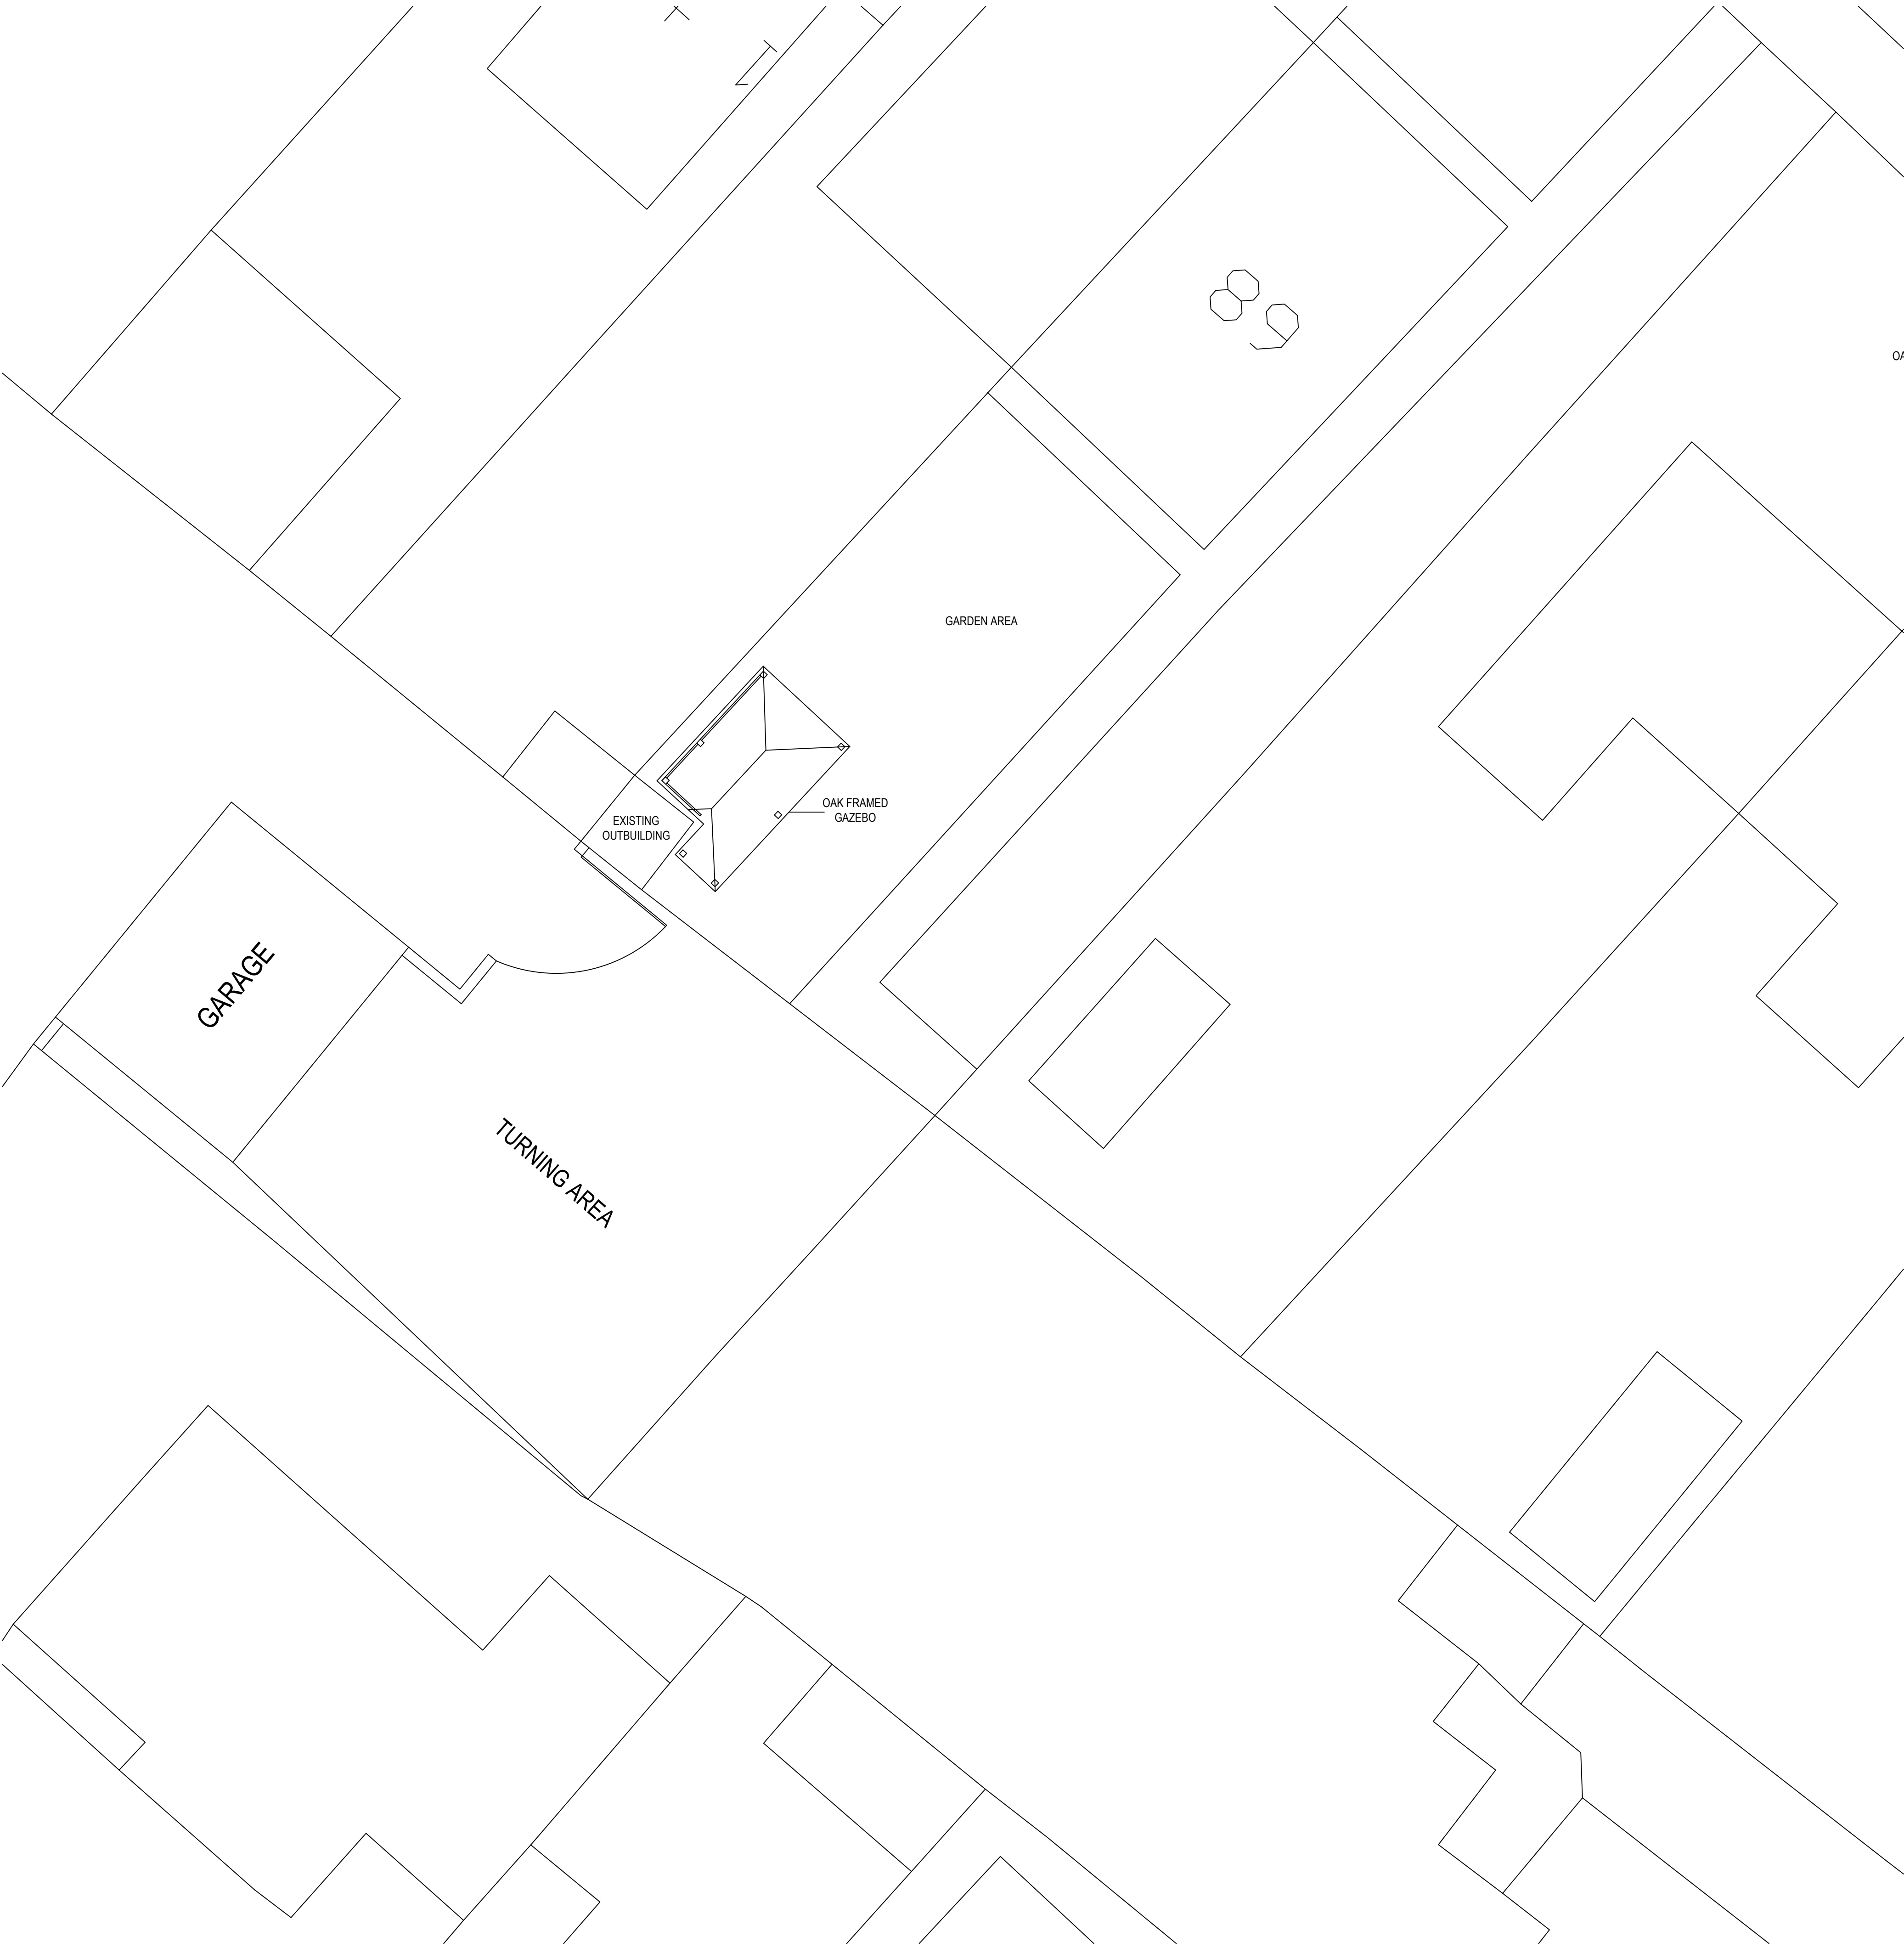


IF IN ANY DOUBT PLEASE ASK THE ARCHITECT FOR CLARIFICATION.
DO NOT SCALE FROM DRAWING. ALL DIMENSIONS TO BE CHECKED ON SITE.
THE COPYRIGHT FOR THESE DRAWINGS REMAINS THE PROPERTY OF THE ARCHITECT.
THEY MUST NOT BE REPRODUCED IN ANY WAY WITHOUT THE ARCHITECT'S PRIOR WRITTEN CONSENT.

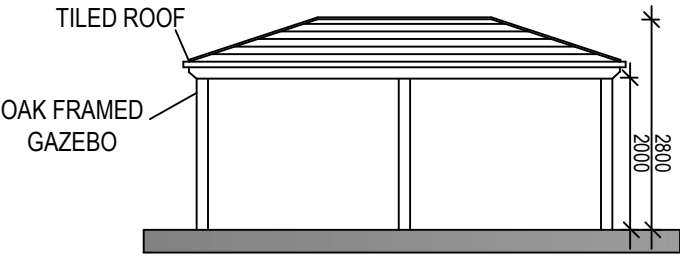


PROPOSED EAST ELEVATION

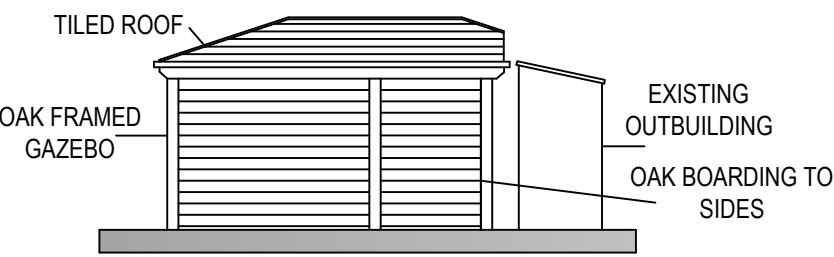


PROPOSED WEST ELEVATION

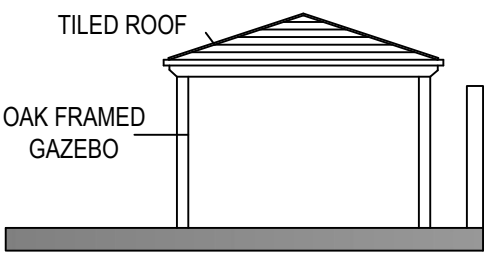


PROPOSED NORTH ELEVATION

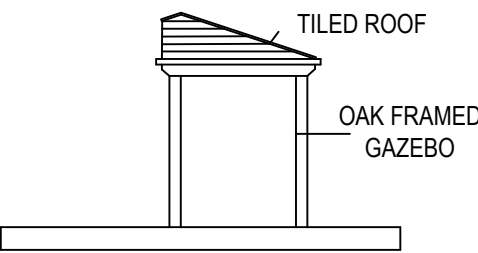

PROPOSED SOUTH ELEVATION

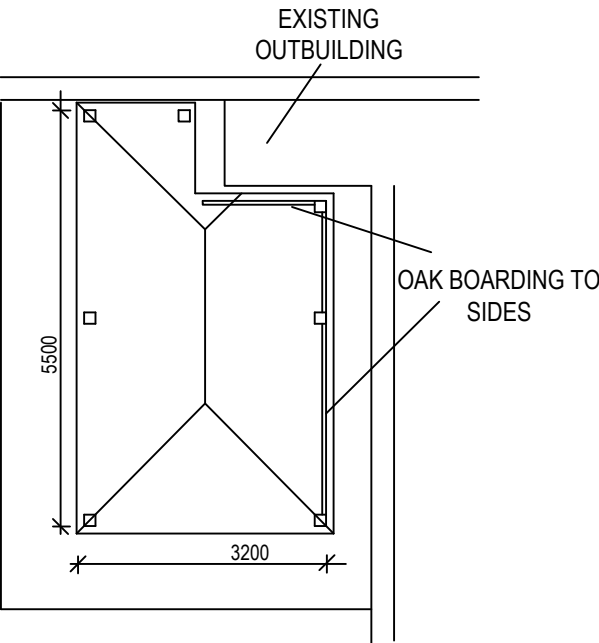

PROPOSED SITE PLAN

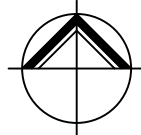

**NORTHERN
DESIGN
PARTNERSHIP**
Chartered Architects

THE CHAPEL
MILLMOOR ROAD
MELTHAM
HUDDERSFIELD HD9 5JU
TELEPHONE (01484) 854848
FAX (01484) 854949

CLIENT
MR & MRS R COOPER

PROJECT
**PROPOSED OAK FRAMED GAZEBO
89 NEW NORTH ROAD EDGERTON**

DRAWING TITLE
**PROPOSED SITE PLAN
PLAN AND ELEVATIONS**

Rev.	Notes	Date	Drawn
A	PLANNING	10.22	A.D.

SCALE
1:100 @ A1
02.20
A.D.

PROJECT No.	DRAWING No.	Rev.
2008	22	A