







Location
Scale: 1 : 1250

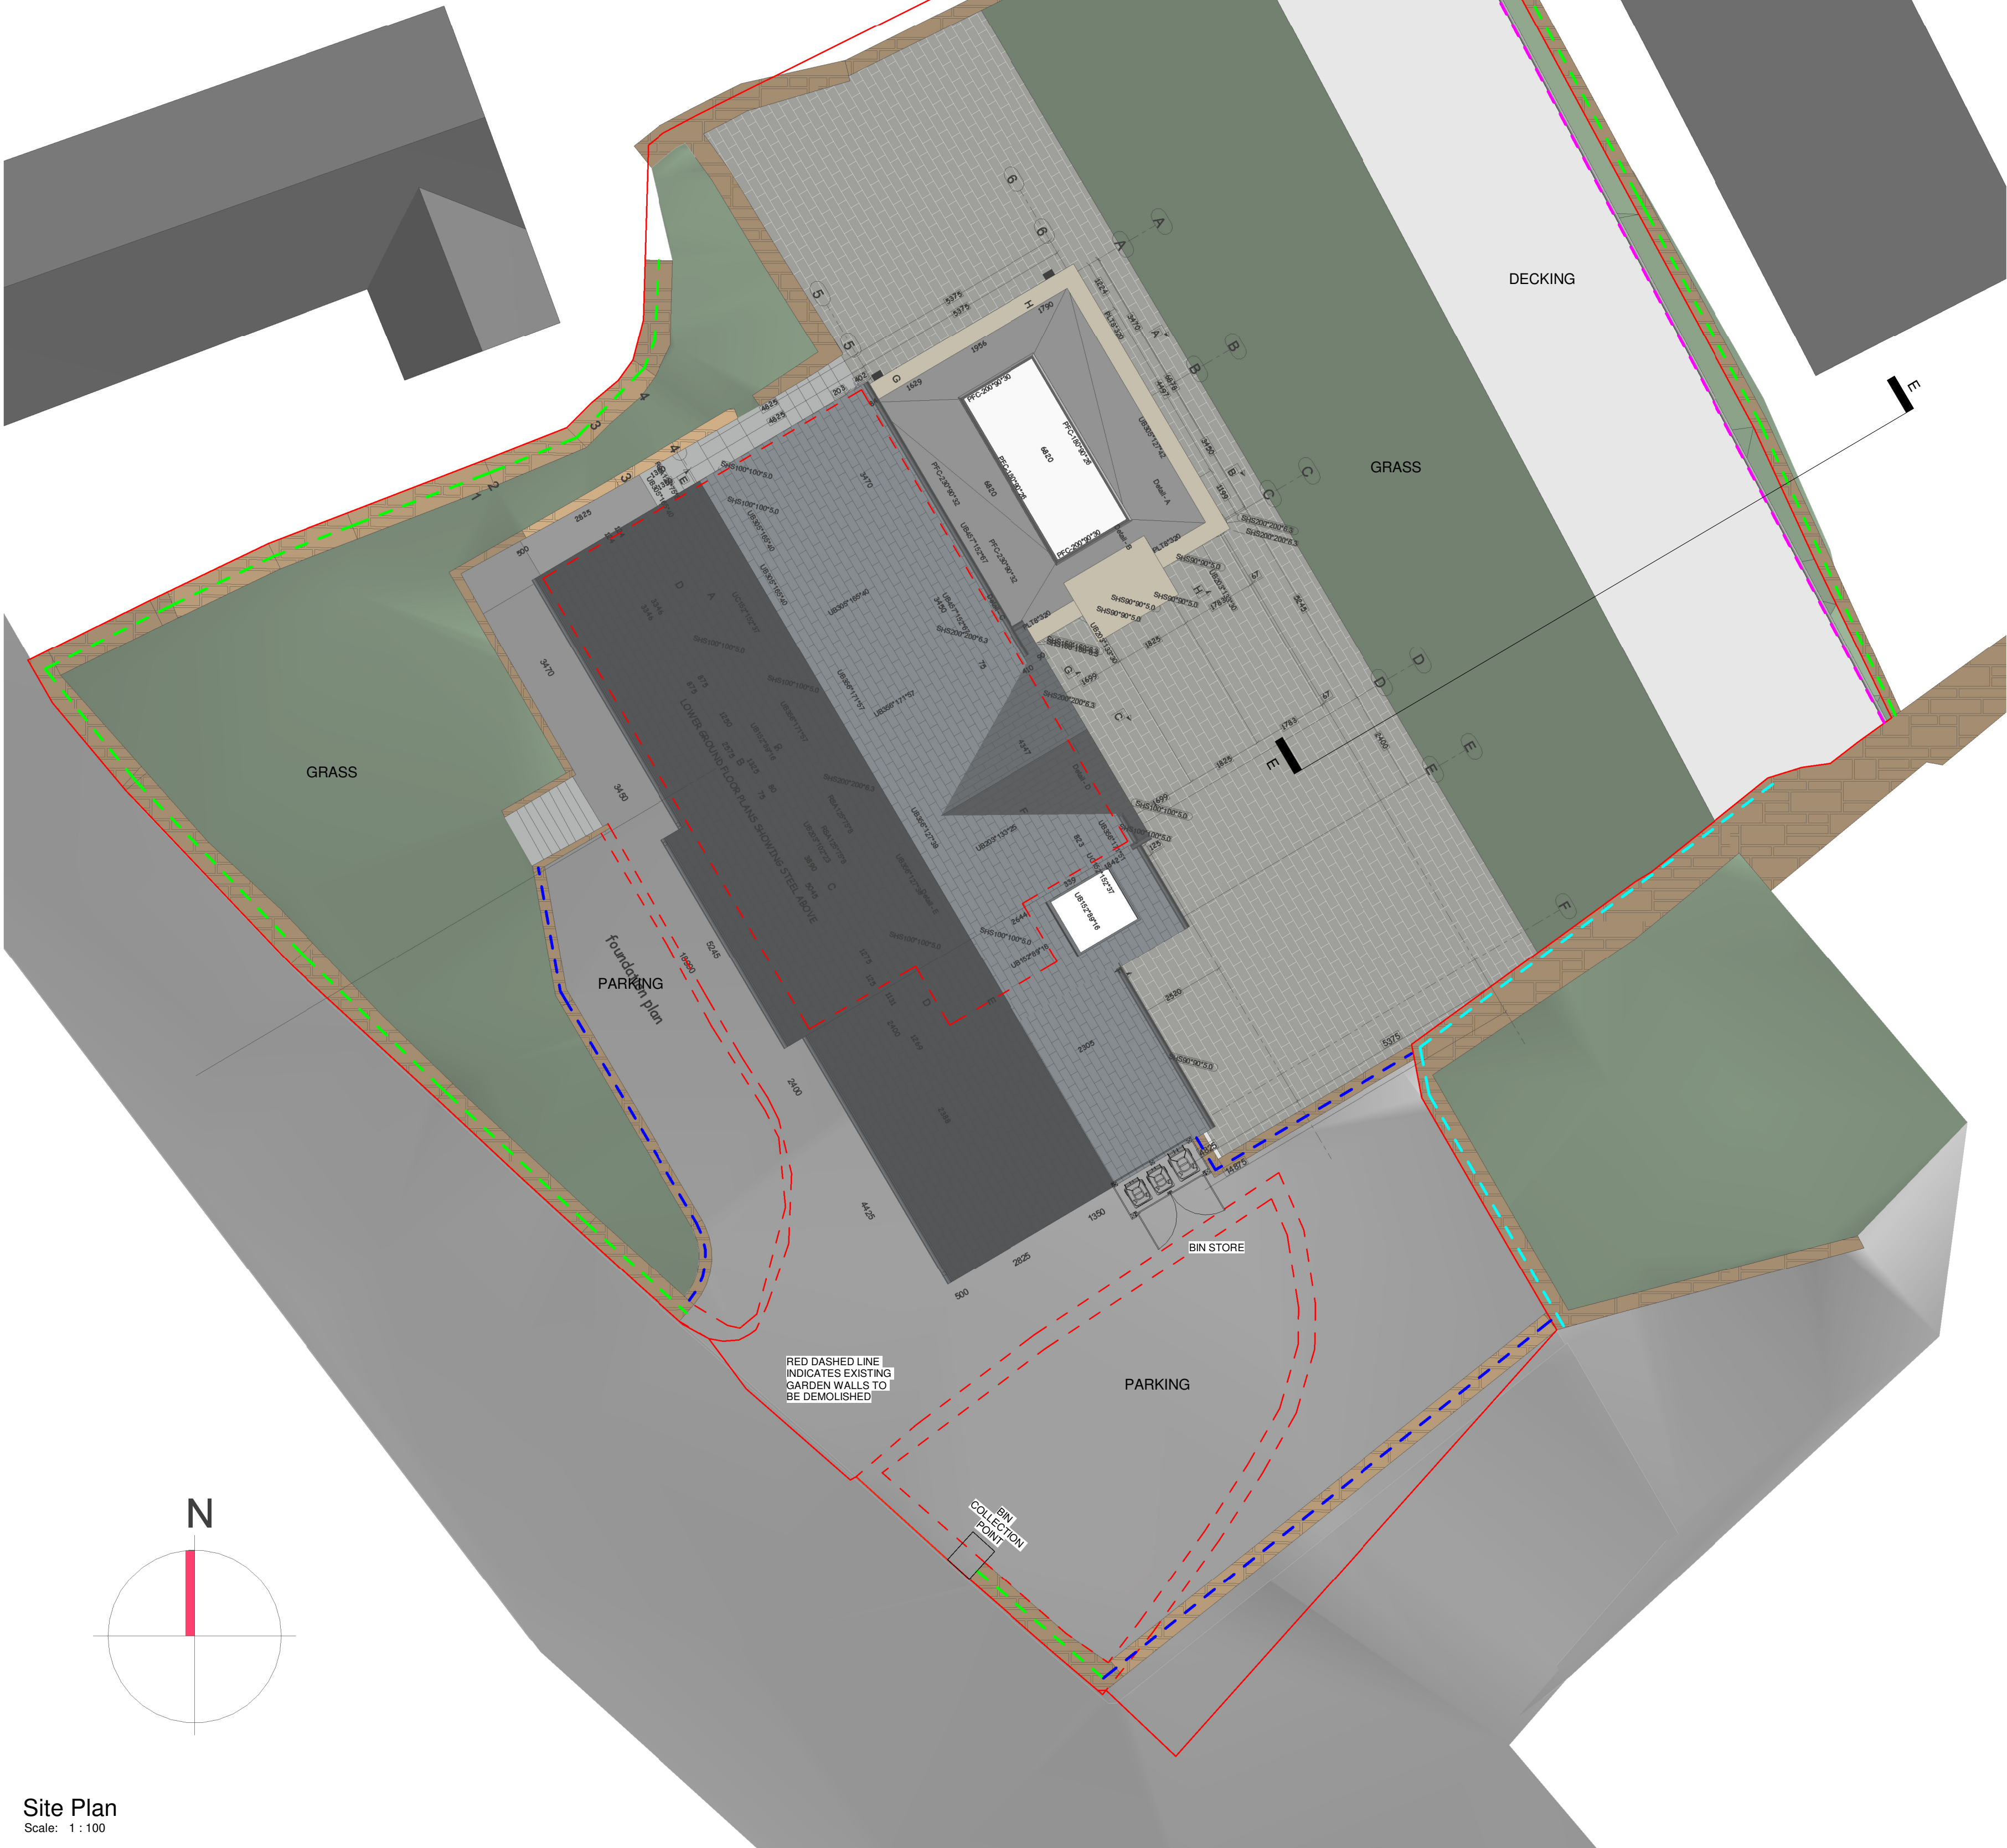


Site Plan
Scale: 1 : 100

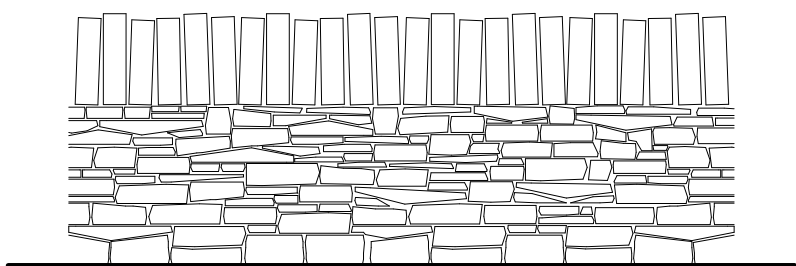


DRY STONE WALLING

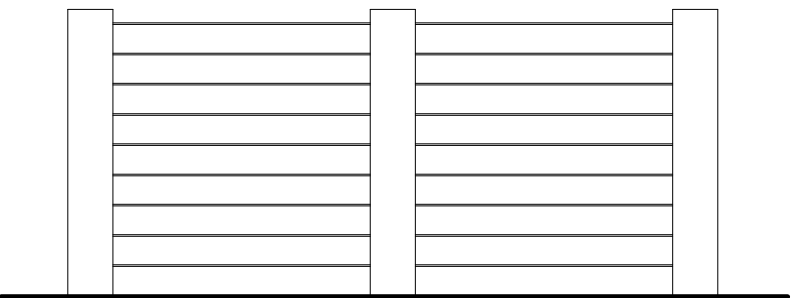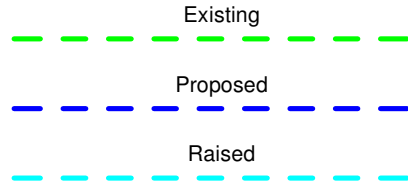


TERRACE BOUNDARY TREATMENT
TIMBER POST AND WIRE

 


TARMAC WITH STONE BORDER

 

GREY COMPOSITE DECKING

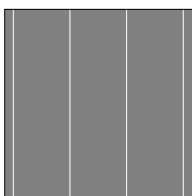


CERAMIC PAVING

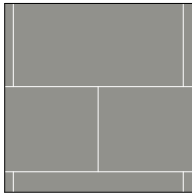


Material Legend

Scale: 1 : 20

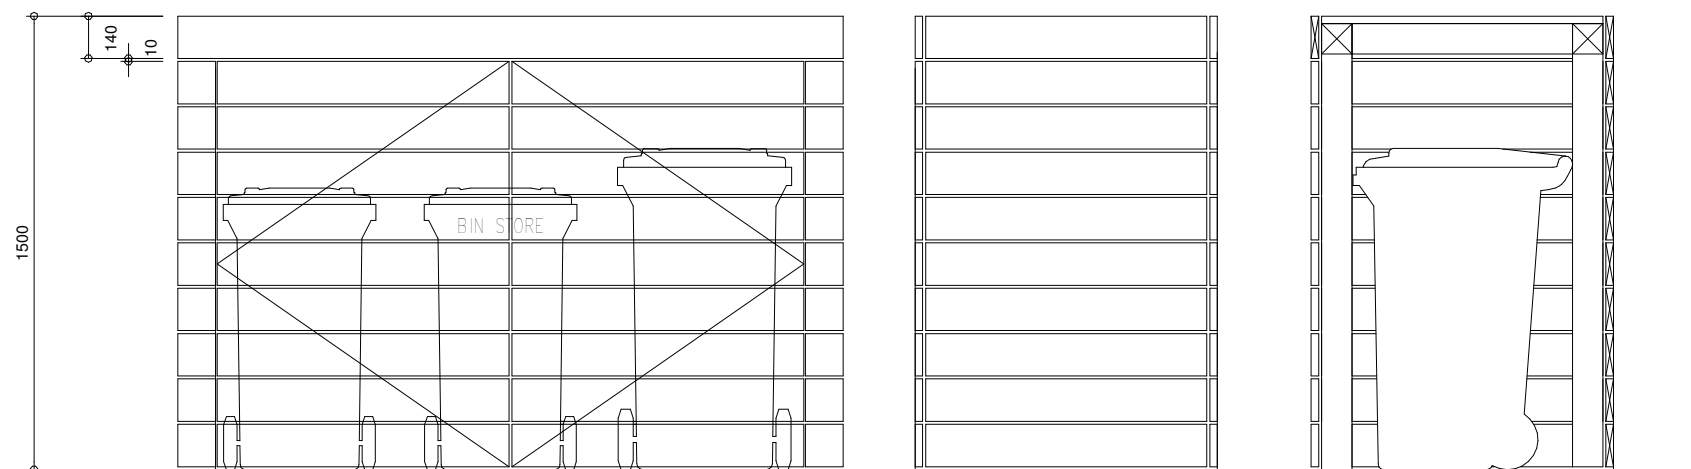

Bin Store Elevation

Scale: 1 : 25

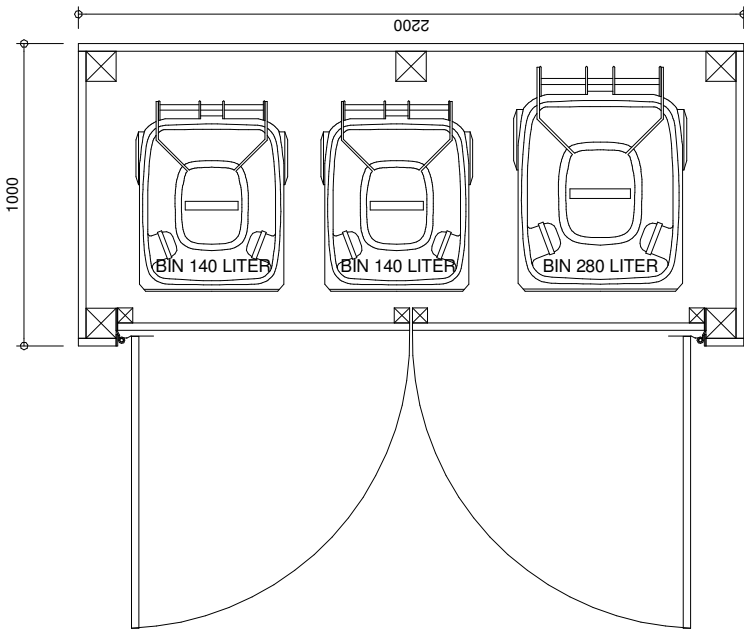


Bin Store Plan

Scale: 1 : 25

Revision		Date	Drawn	Checked
A	FIRST ISSUE OF DRAWING	01/06/2022	BC	TH
B	ADDITIONAL INFORMATION	05/07/2022	BC	TH
C	ADDITIONAL INFORMATION	12/08/2022	BC	TH
D	ADDITIONAL INFORMATION	28/09/2022	BC	TH
E	AMENDED TO CLIENTS COMMENTS	04/10/2022	BC	TH
F	ADDITIONAL INFORMATION	10/10/2022	BC	TH
G	AMENDED TO CLIENTS COMMENTS	12/12/2022	BC	TH
H	ADDITIONAL INFORMATION	13/12/2022	BC	TH
I	INFORMATION ADDED FOR PLANNING	16/12/2022	BC	TH
		09/05/2023	DB	DB

**CODA
Bespoke**

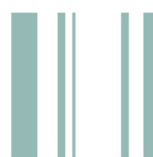

CODA Studios Ltd
70-71 Cornish Place, Cornish St, Sheffield, S6 3AF
T: 0114 279 6003
E: information@codastudios.co.uk

Drawn	Checked	Date	Scale	Revision
BC	TH	05/09/22	As @ A1 indicated	I
Client	Lee and Deni Maia			
Project	Edgeworth			
Title	Site & Location Plan			
Dwg No.	2940 - 100			

© COPYRIGHT EXISTS ON THE DESIGNS AND INFORMATION SHOWN ON THIS DRAWING.

The Contractor must verify all dimensions on site before making shop drawings or commencing work of any kind. No dimensions to be scaled from this drawing. Architect to be notified of any discrepancies in dimensions immediately.