




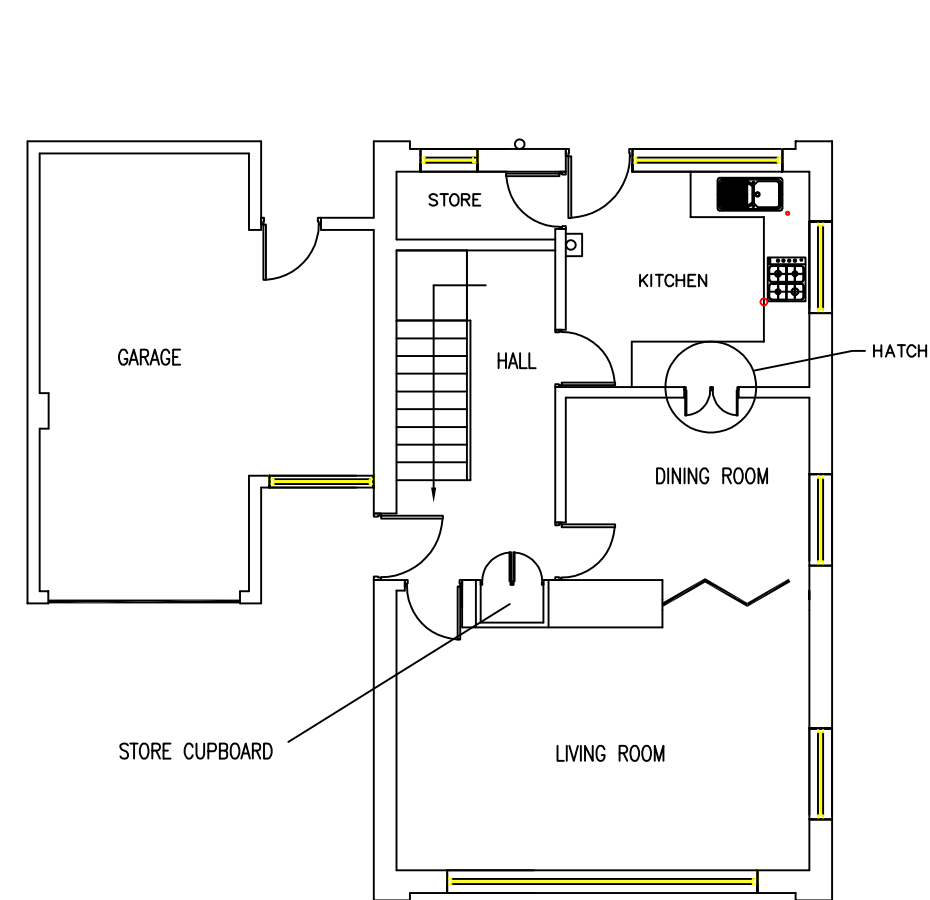


EXISTING GROUND FLOOR PLAN
SCALE 1:100

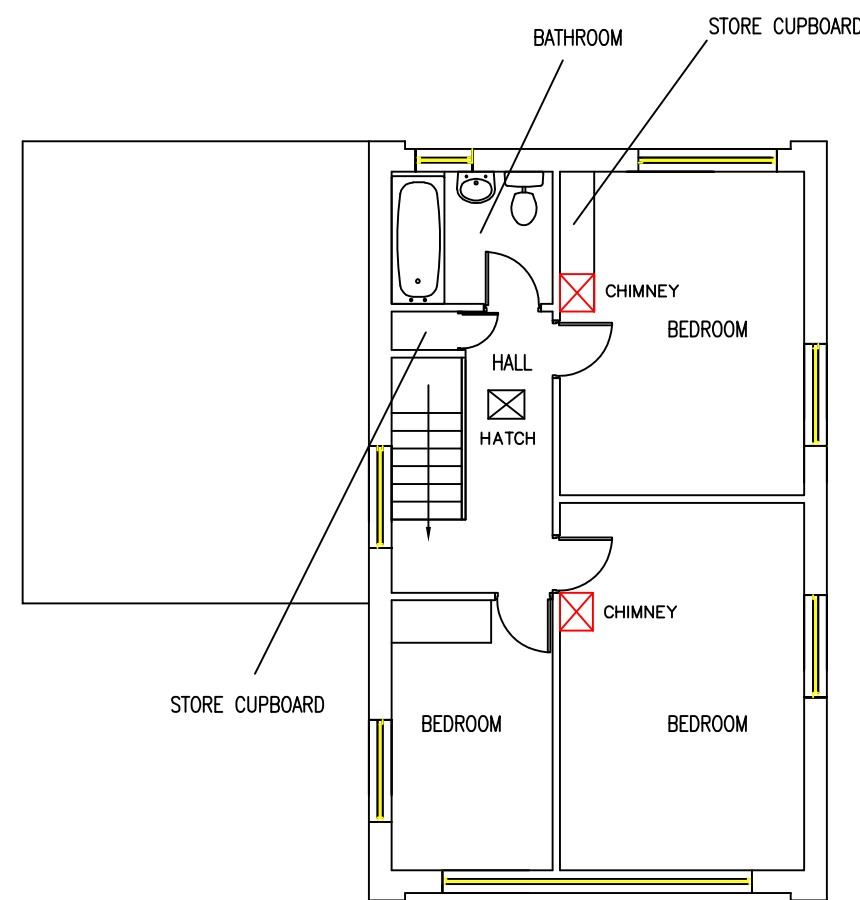

EXISTING FIRST FLOOR PLAN
SCALE 1:100

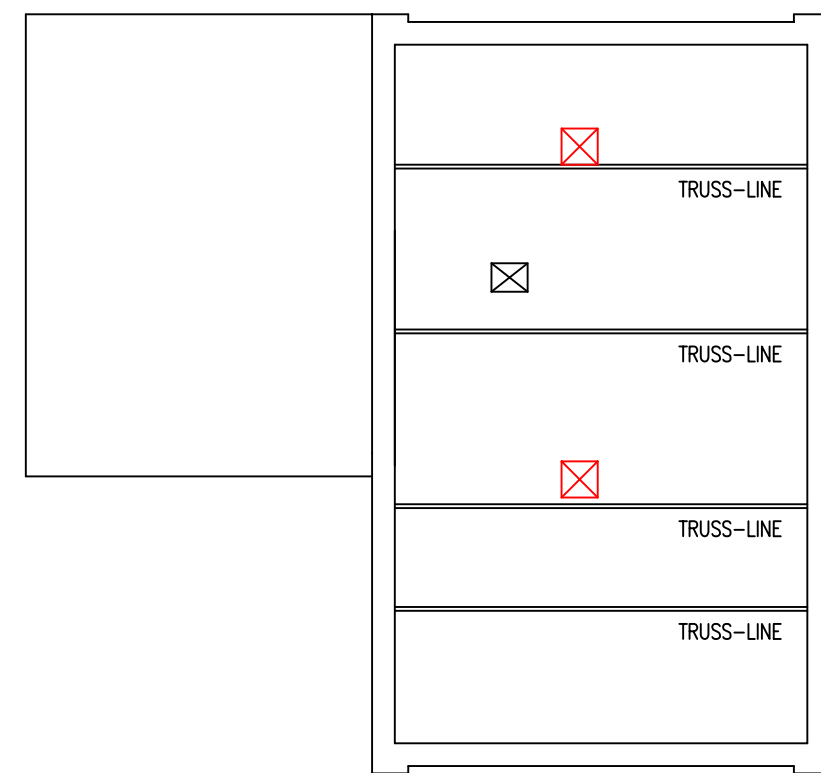


EXISTING LOFT PLAN
SCALE 1:100

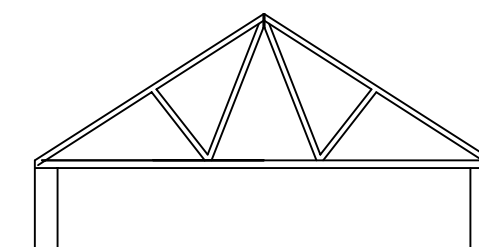


EXISTING CROSS-SECTION
THROUGH LOFT
SCALE 1:100

- POSSIBLE ELECTRICITY FEED TO PROPERTY
- POSSIBLE ROUTE OF GAS MAIN
- EXISTING SEWER RUNS WITHIN PROPERTY

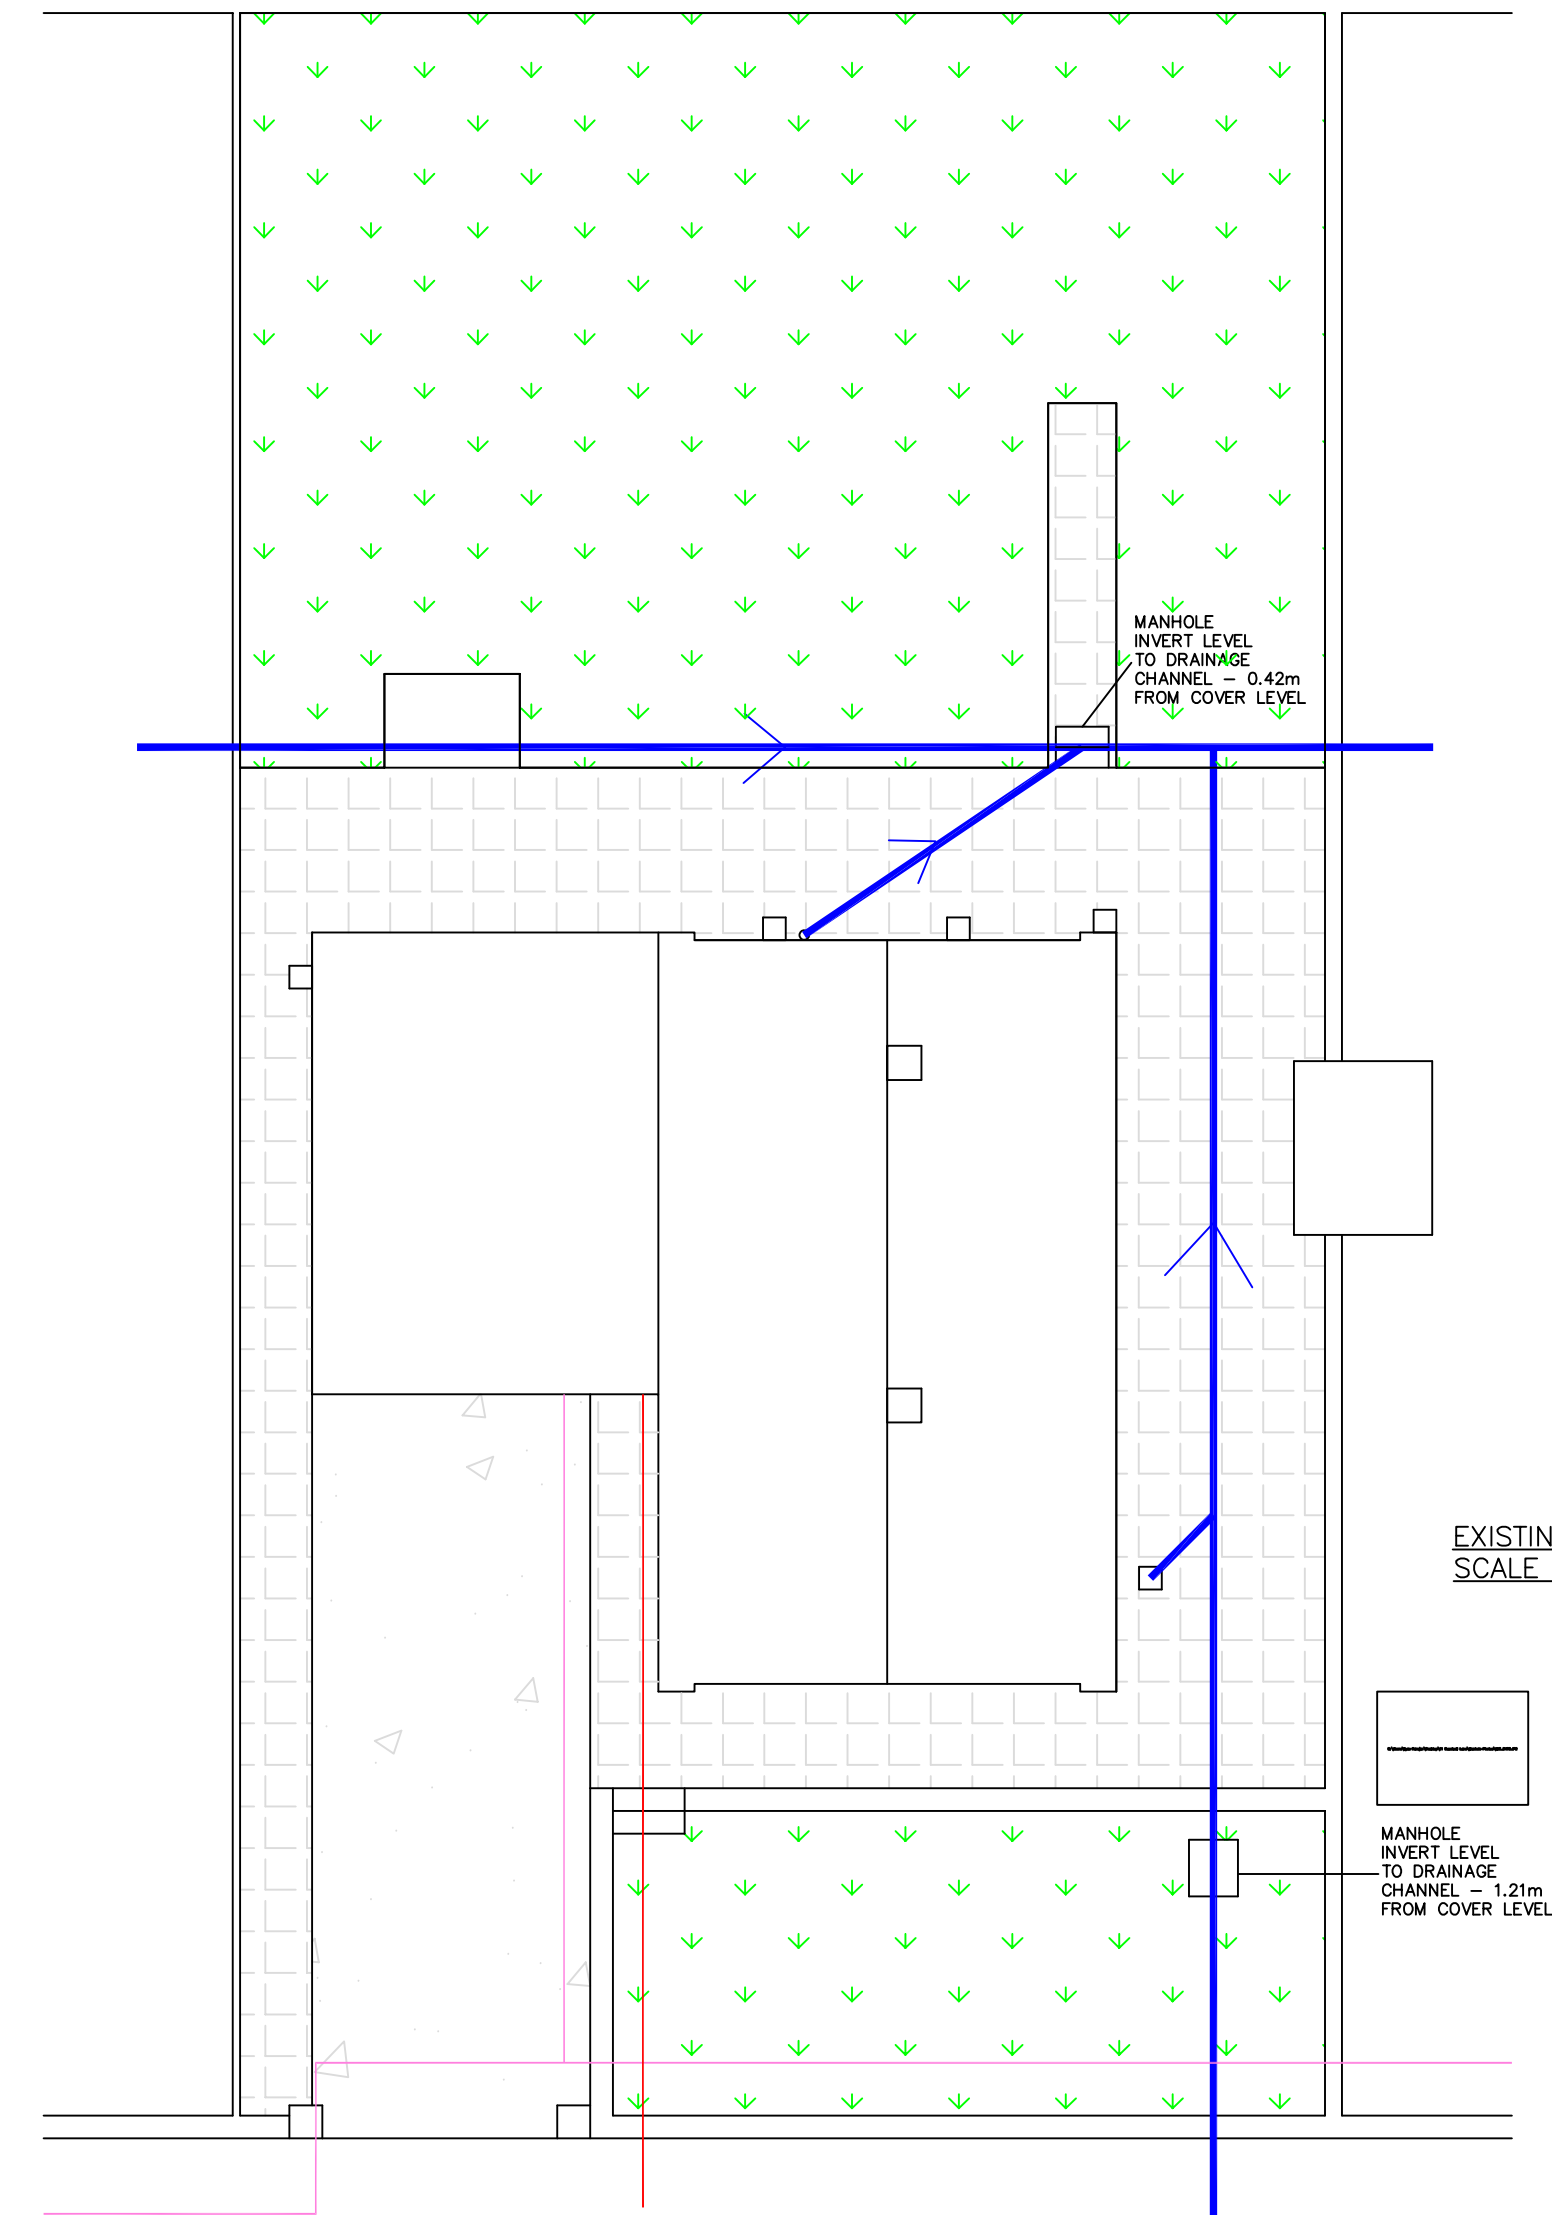

EXISTING SITE PLAN
SCALE 1:100

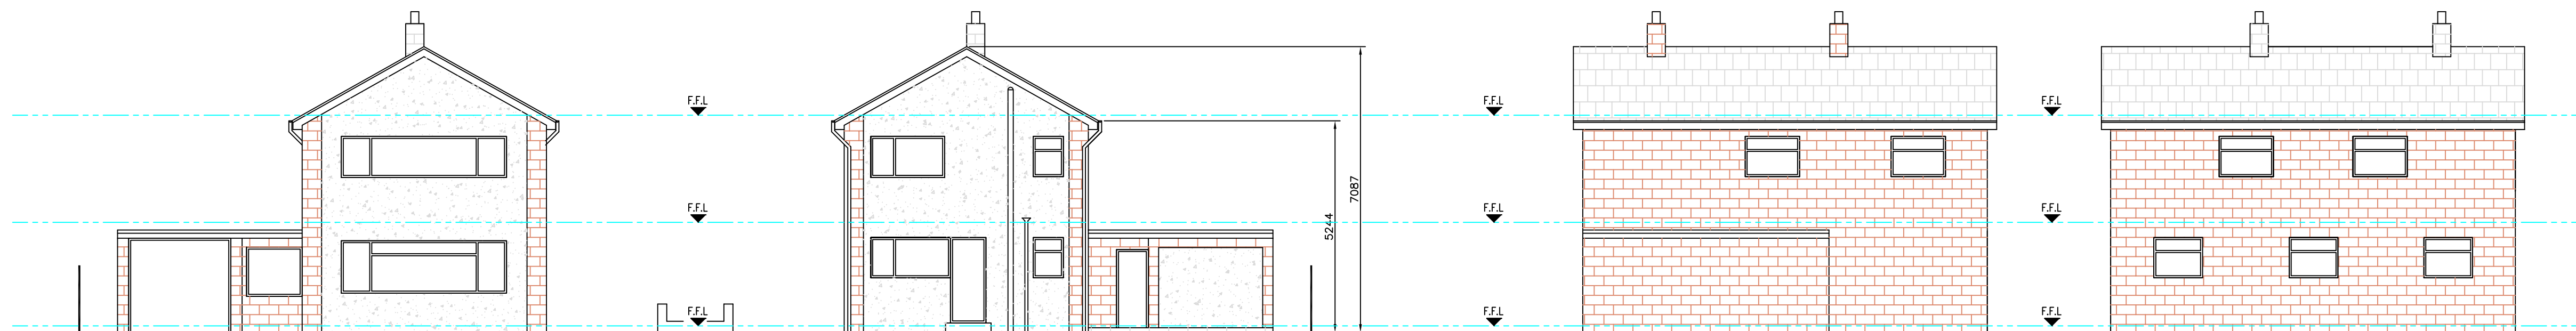

EXISTING FRONT ELEVATION
SCALE 1:100

EXISTING REAR ELEVATION
SCALE 1:100


EXISTING SIDE ELEVATION
SCALE 1:100

EXISTING SIDE ELEVATION
SCALE 1:100

NOTE – THIS DRAWING IS FOR PLANNING PURPOSES ONLY – FURTHER DETAILED DRAWINGS WILL BE REQUIRED AS PART OF A BUILDING REGULATIONS APPLICATION.

NOTE – DO NOT SCALE OFF DRAWING. DIMENSIONS TO BE CONFIRMED ON SITE
ALL DIMENSIONS IN MM

NOTE – THIS DRAWING IS TO BE READ IN CONJUNCTION WITH DRAWING NO. S03 – WORK SPECIFICATION

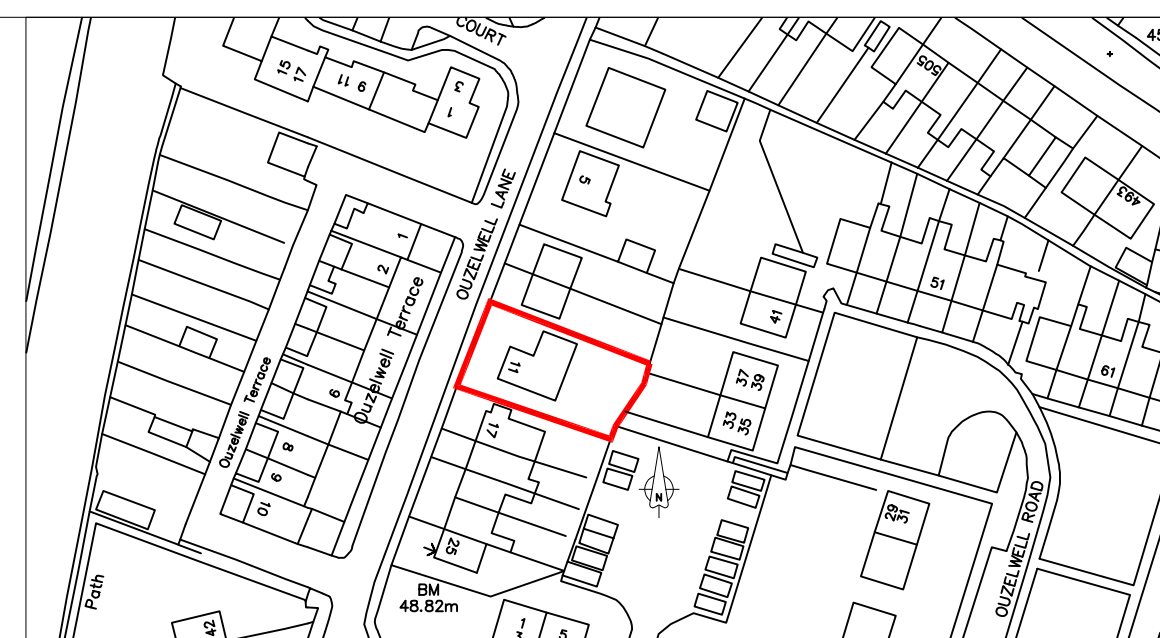

SITE LOCATION PLAN
SCALE 1:1250

Revisions	Date	Oct 2022	Planning Application for:
			Extensions
			11, Ouzelwell Lane, Thornhill Lees, Dews.
			Drawing Title:
			Existing Plans and Elevations
			Drawing No:
			S01
			Scale: As shown
			Paper Size: A1