






Existing South East Facing Side Elevation
Scale 1:100

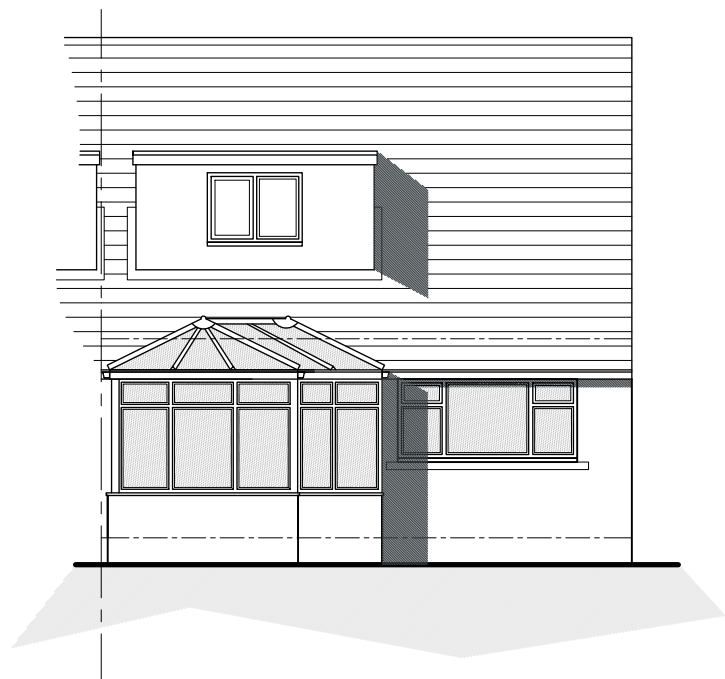


Existing South West Facing Rear Elevation
Scale 1:100

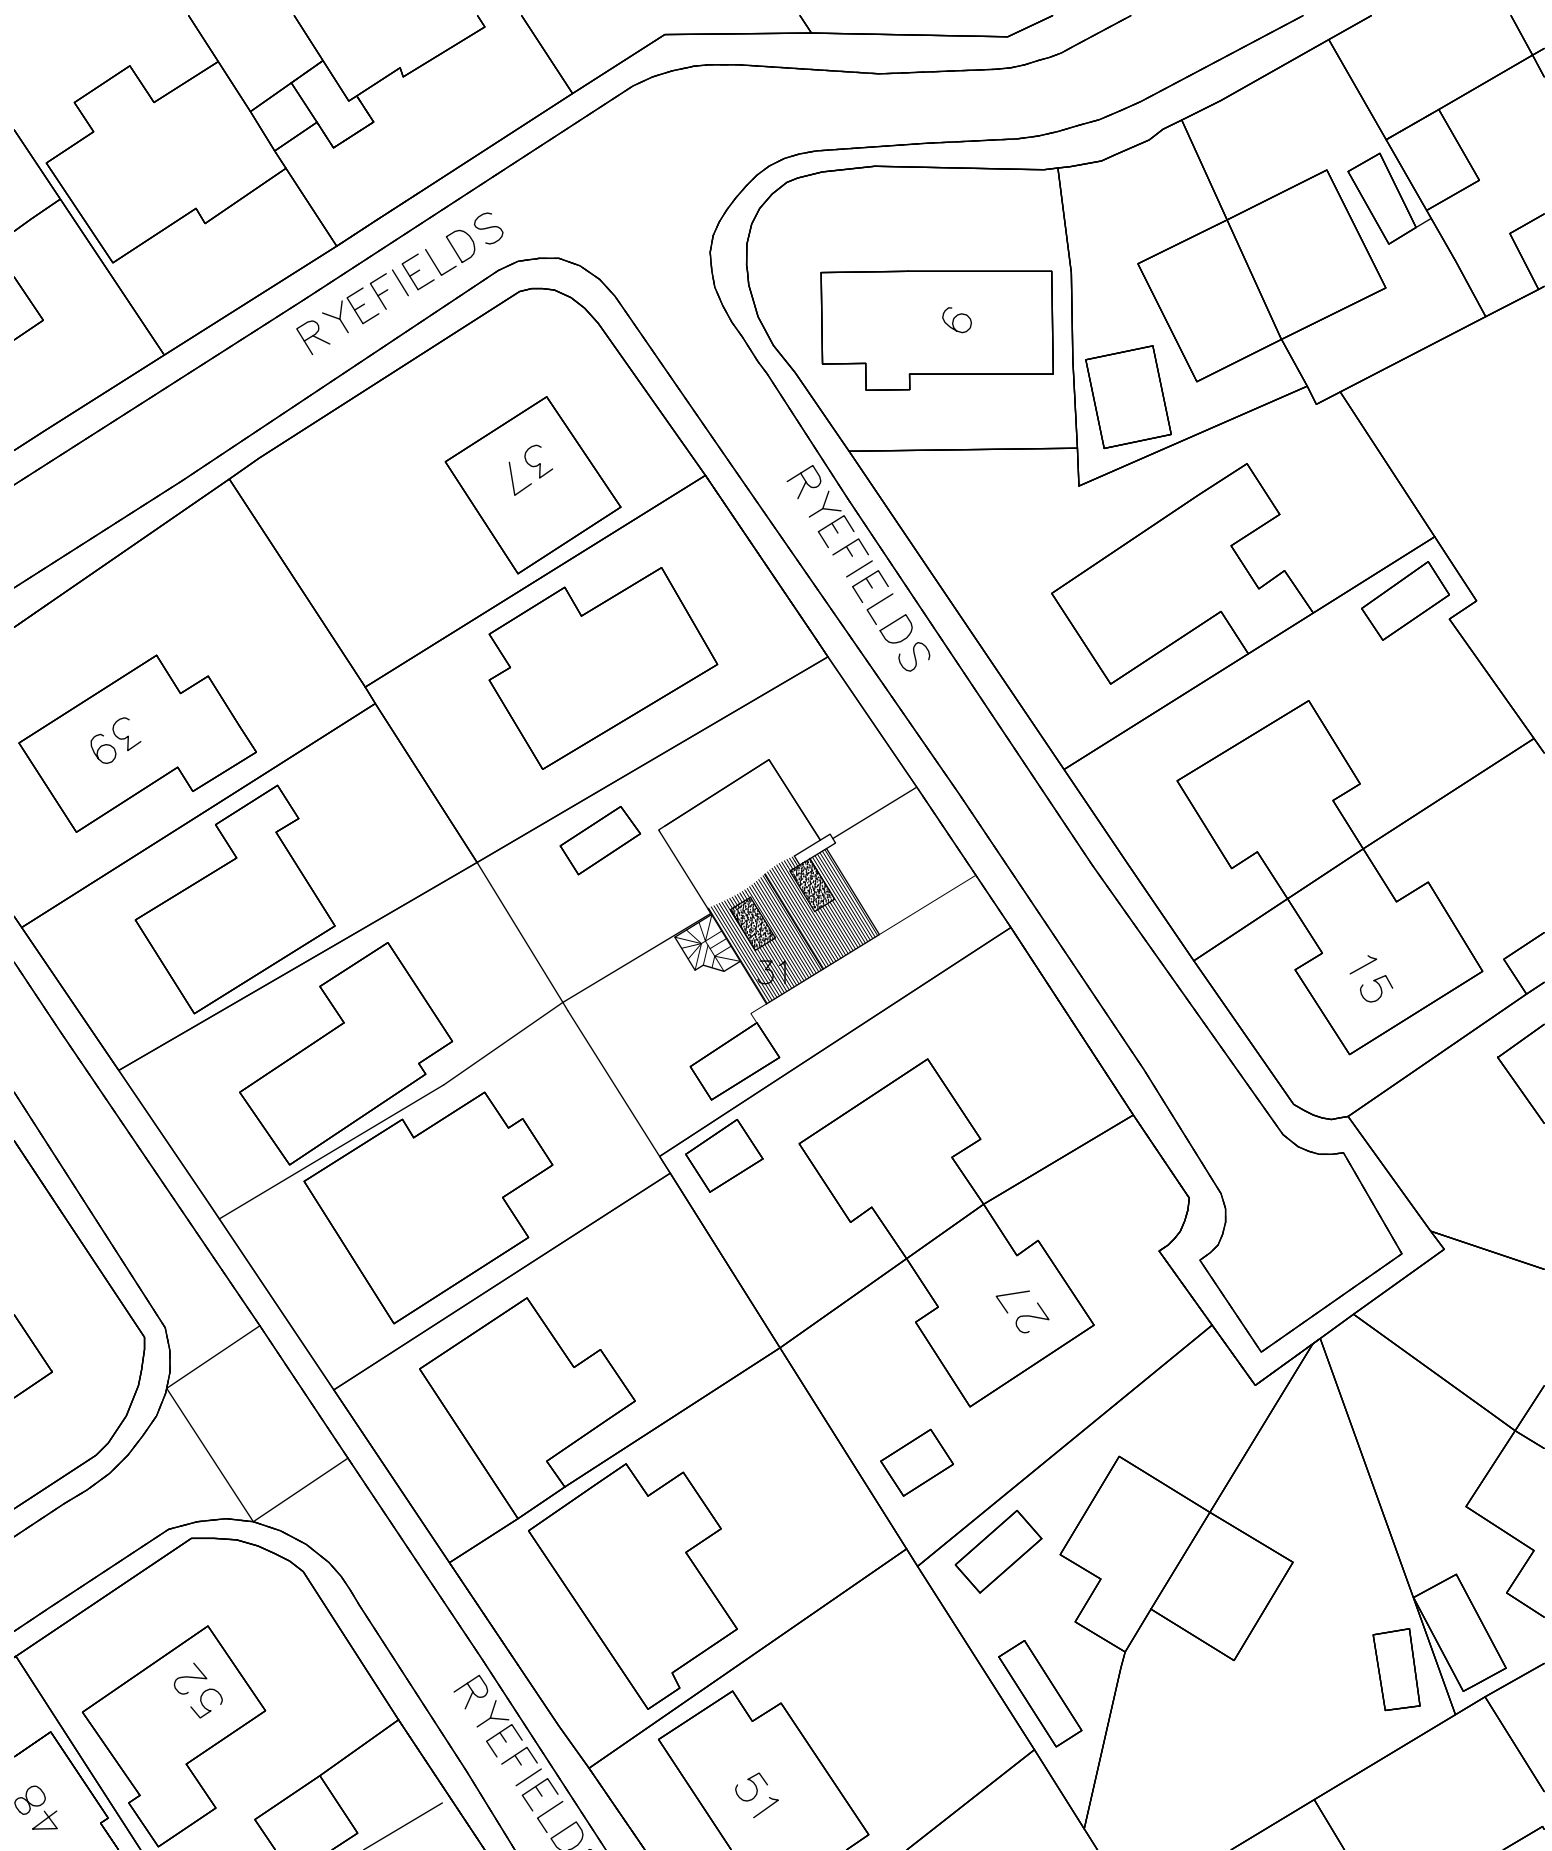

Existing Site Layout
Scale 1:500

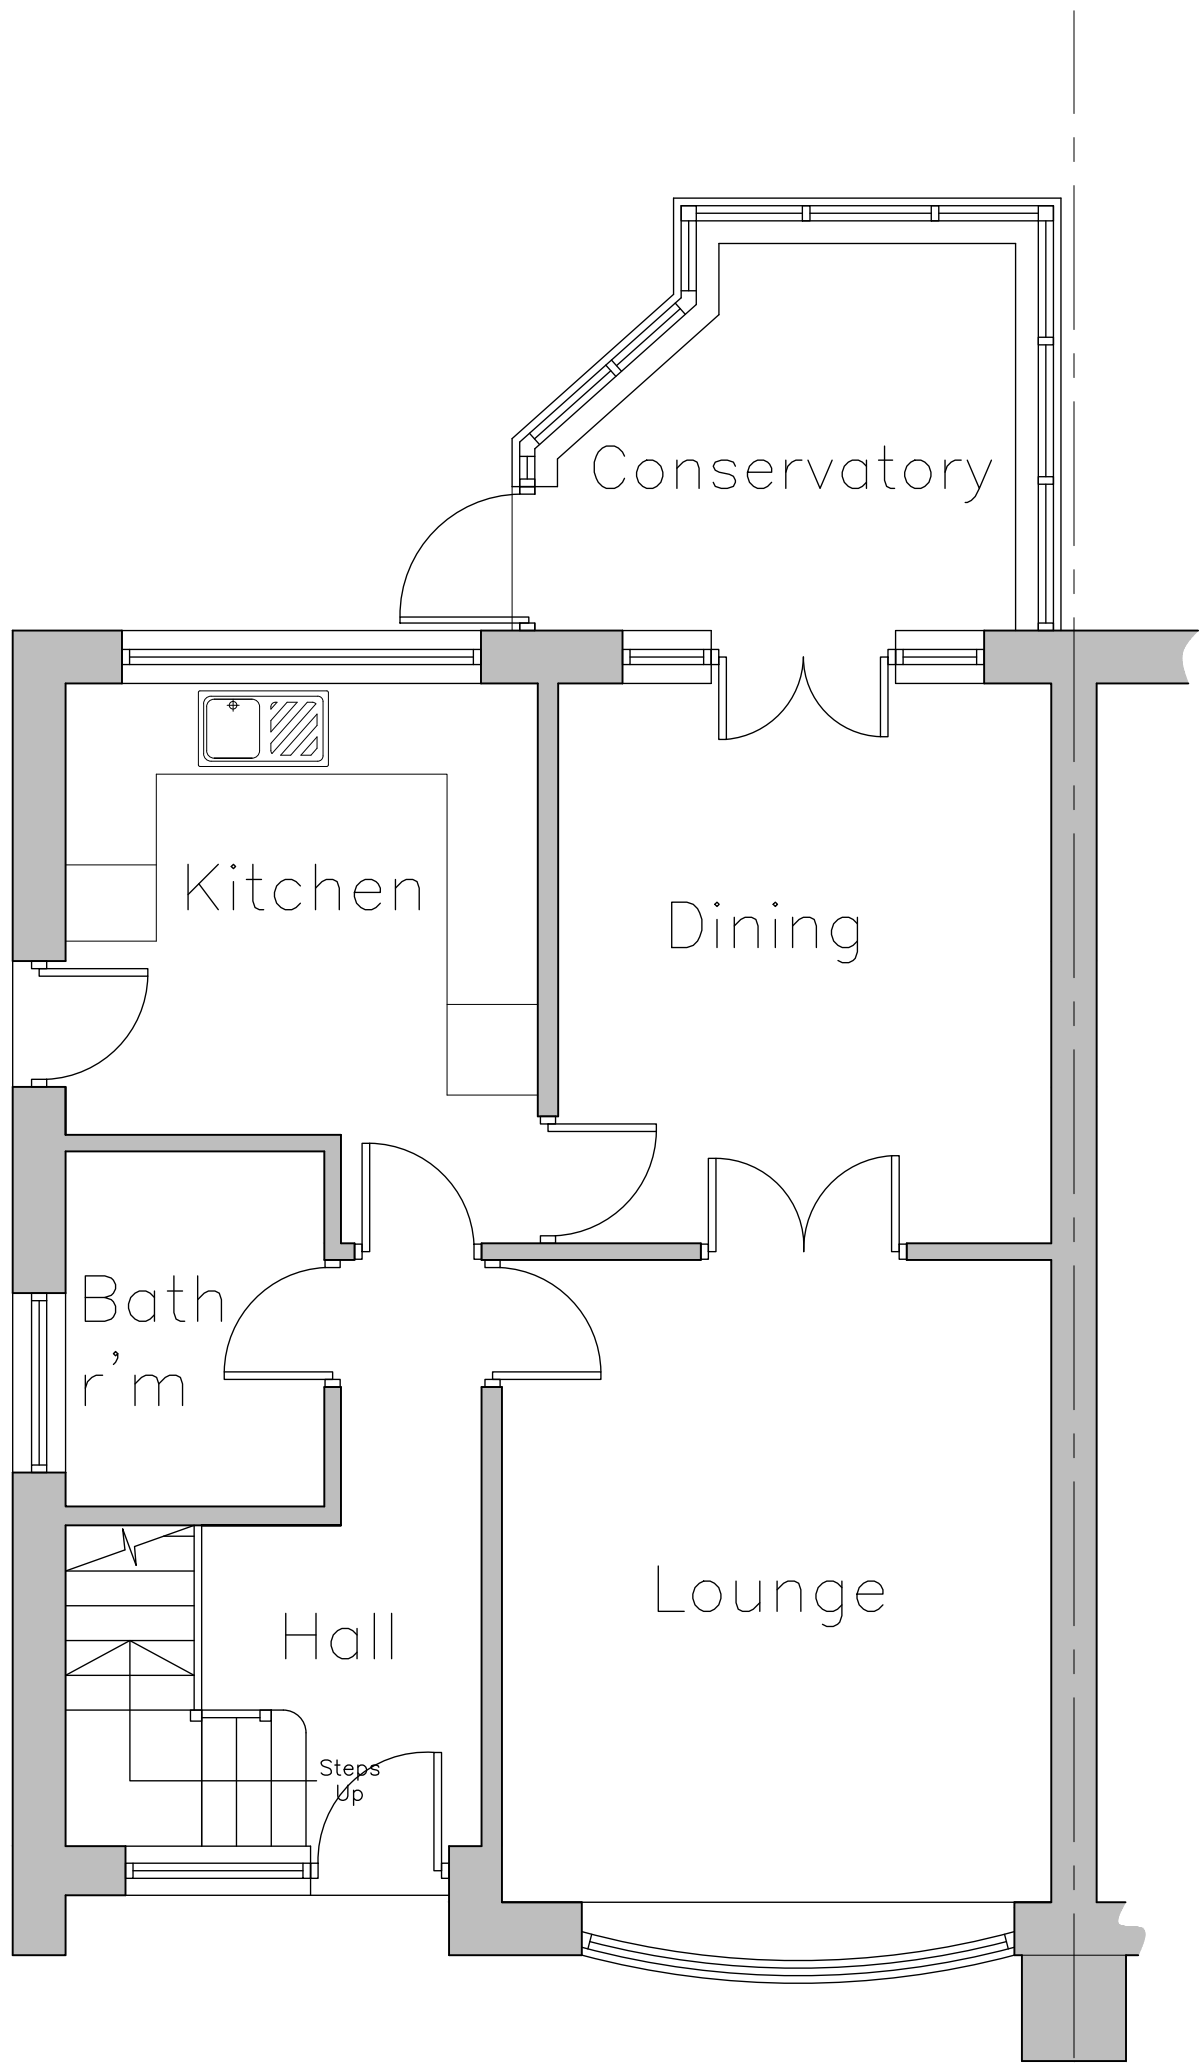

Existing Ground Floor Layout
Scale 1:50

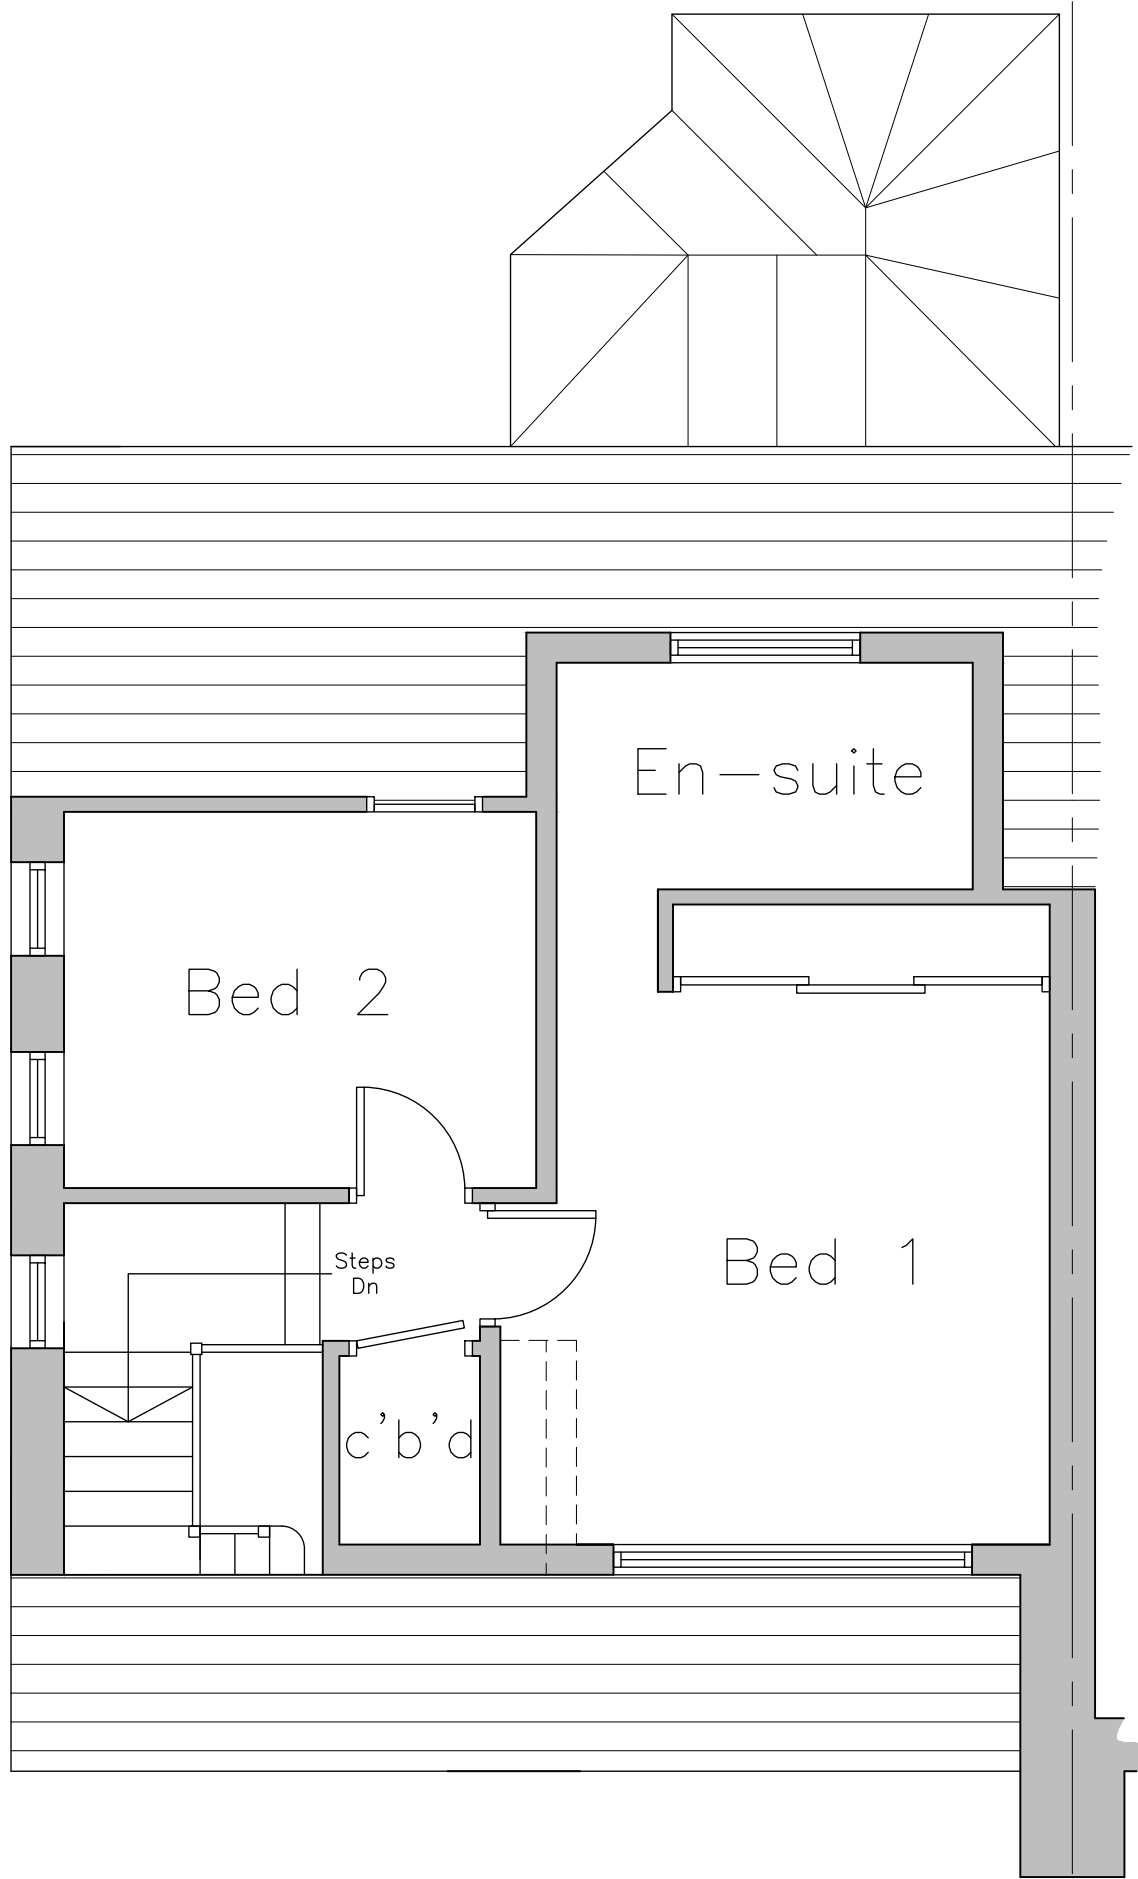

Existing First Floor Layout
Scale 1:50

EXISTING MATERIALS	
• MASONRY	– NATURAL IRREGULAR STONE
• ROOF TILES	– PANTILE
• DOORS	– PVCu
• WINDOWS	– PVCu
• RAINWATER GOODS	– WHITE PVCu

- NOTES**
1. No dimensions to be scaled.
IF IN DOUBT ASK.
 2. All dimensions must be checked and verified on site by the Contractor prior to the commencement of works and Hinchliffe Architecture & Design Ltd. to be notified of any discrepancies.
 3. The copyright of these drawings remains the property of Hinchliffe Architecture & Design Ltd. They must not be reproduced in any way without prior written consent from the originator (Hinchliffe Architecture & Design Ltd.)

Rev.	Date	Description
Status		
PLANNING		
Client		
MR R LEECH		
Project		
31 RYEFIELDS SCHOLES HOLMFIRTH HD9 1XF		
Drawing Title		
EXISTING FLOOR PLANS AND ELEVATIONS		
Scale (at A1)		Date
AS SHOWN		SEPT 2022
Drg. no.		Rev.
136-22-PL02		-