


NOTES:



EXISTING SITE PLAN
 SCALE 1:500 @ A1



EXISTING GROUND FLOOR PLAN
 SCALE 1:200 @ A1

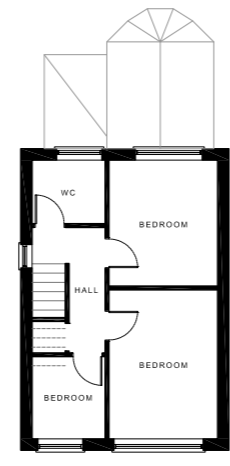

EXISTING FIRST FLOOR PLAN
 SCALE 1:200 @ A1

EXISTING FRONT ELEVATION
 SCALE 1:200 @ A1





EXISTING REAR ELEVATION
 SCALE 1:200 @ A1



EXISTING SIDE ELEVATION
 SCALE 1:200 @ A1



EXISTING OTHER SIDE ELEVATION
 SCALE 1:200 @ A1

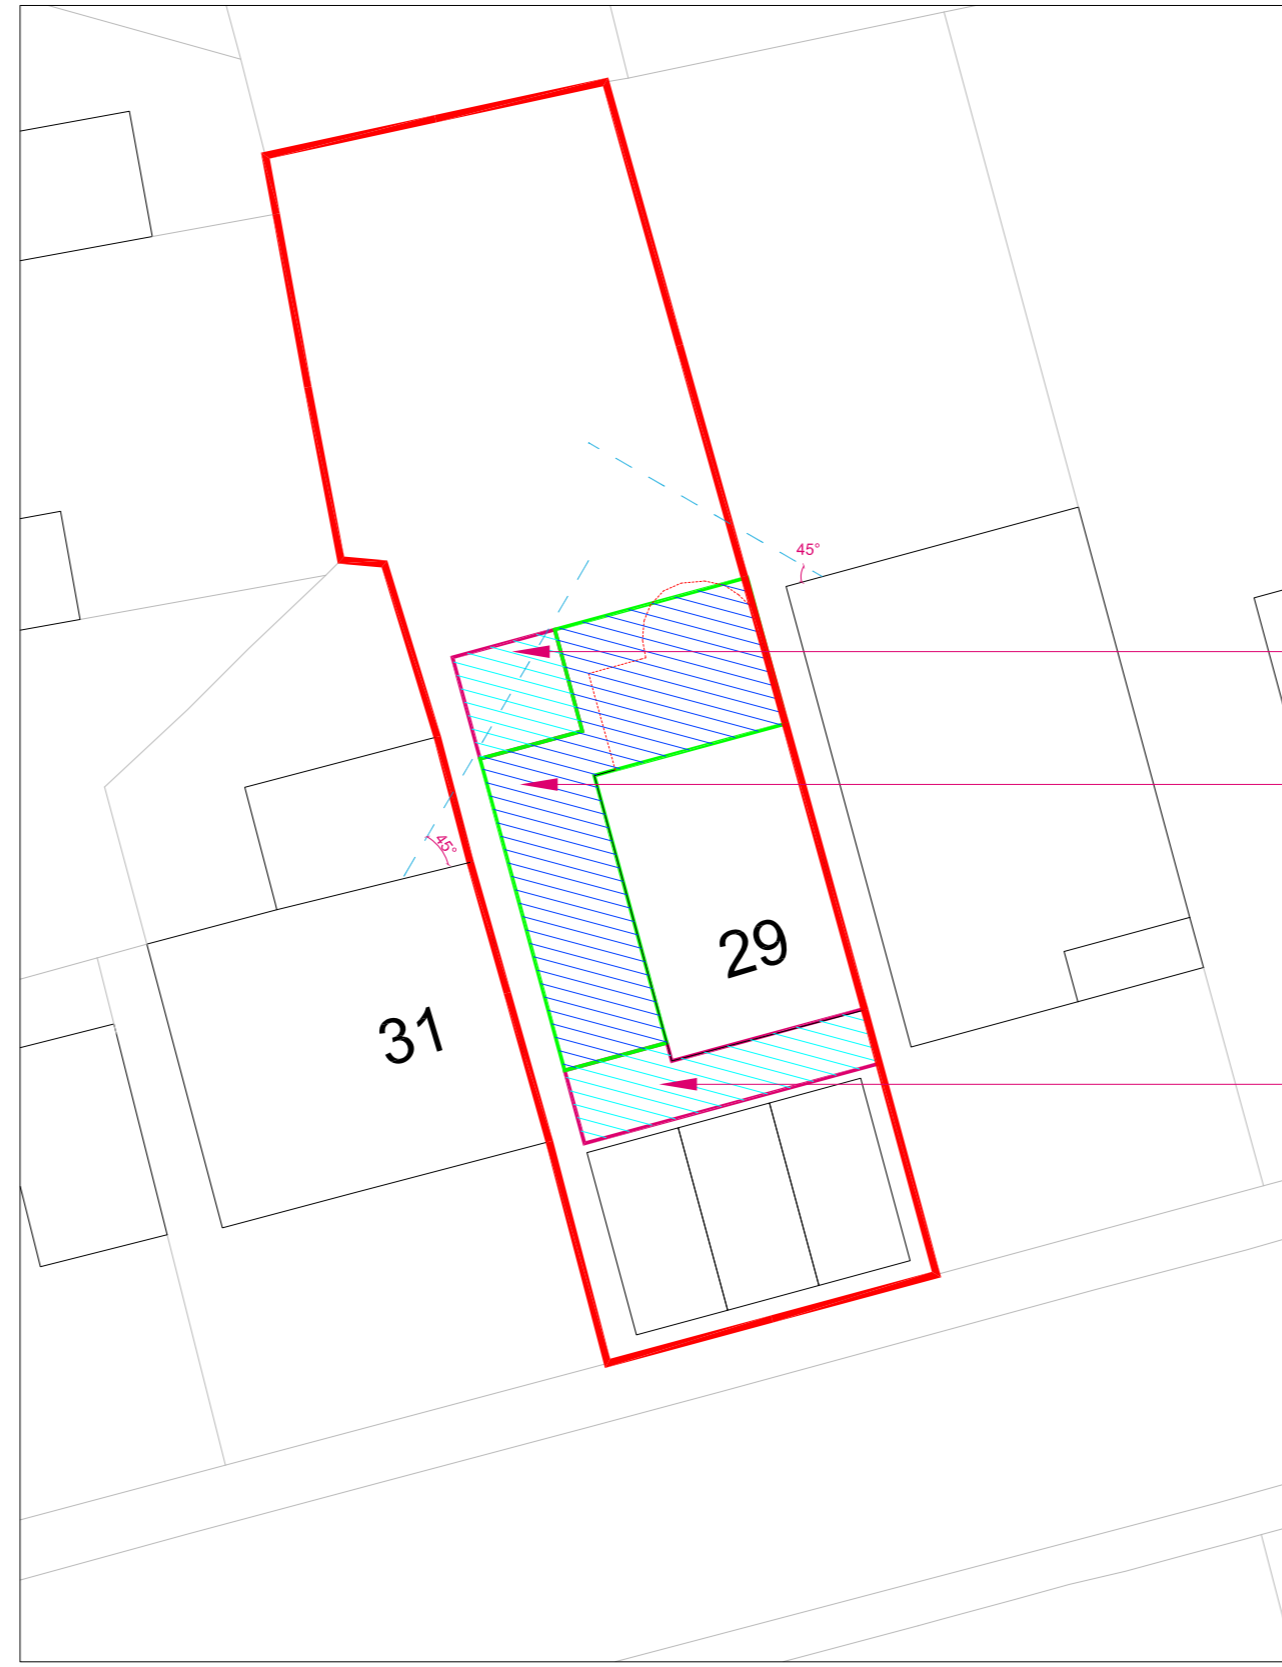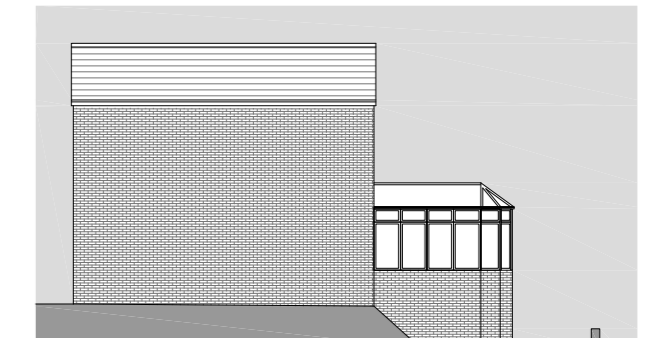


PROPOSED SITE PLAN
 SCALE 1:200 @ A1


SINGLE STOREY EXTENSION

DOUBLE STOREY REAR AND SIDE


SINGLE STOREY EXTENSION

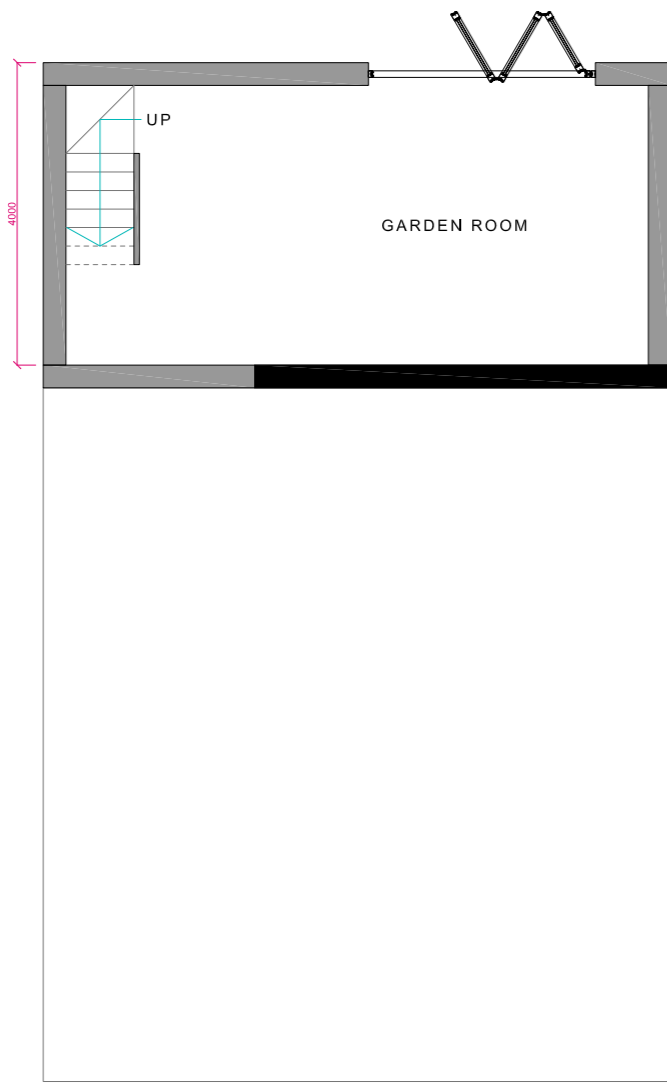

PROPOSED LOWER GROUND FLOOR PLAN
 SCALE 1:100 @ A1

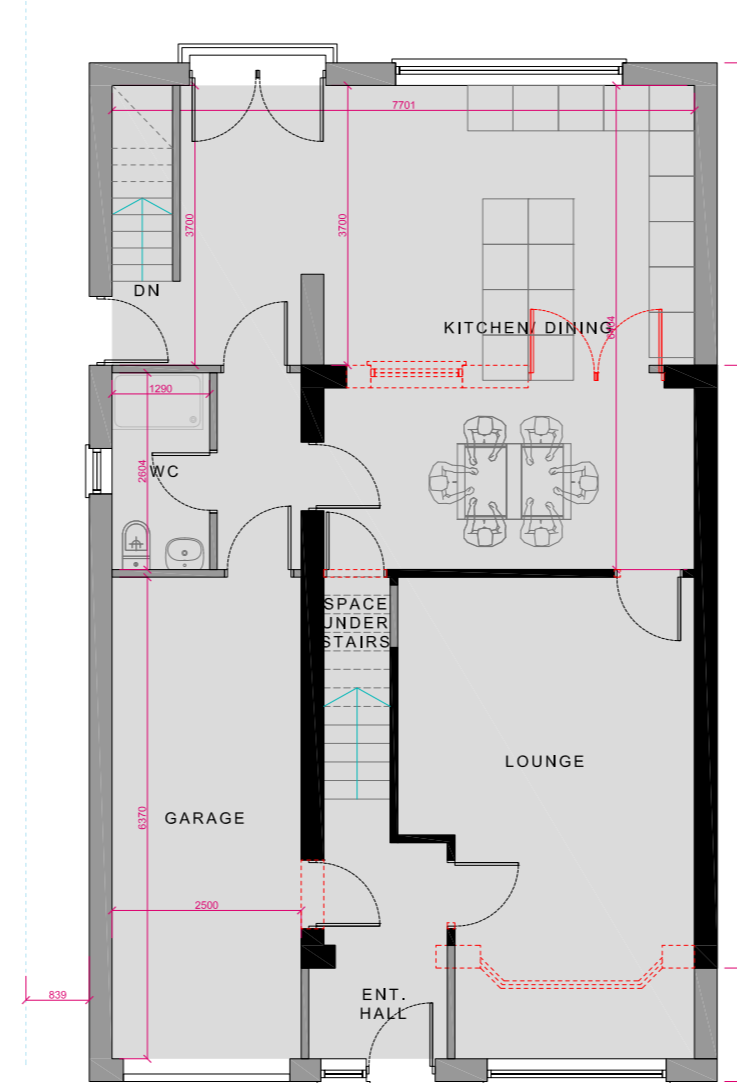

PROPOSED GROUND FLOOR PLAN
 SCALE 1:100 @ A1

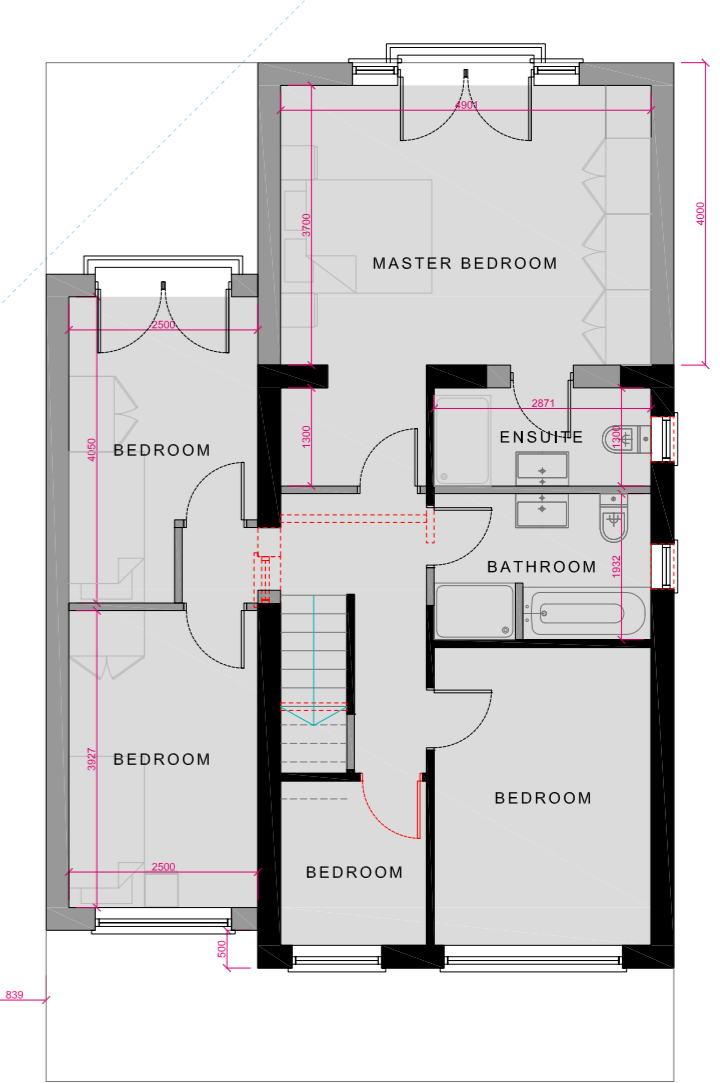

PROPOSED FIRST FLOOR PLAN
 SCALE 1:100 @ A1

IN ACCORDANCE WITH POINT 5.8 OF THE SPD




PROPOSED FRONT ELEVATION
 SCALE 1:100 @ A1



PROPOSED OTHER SIDE ELEVATION
 SCALE 1:100 @ A1



PROPOSED REAR ELEVATION
 SCALE 1:100 @ A1

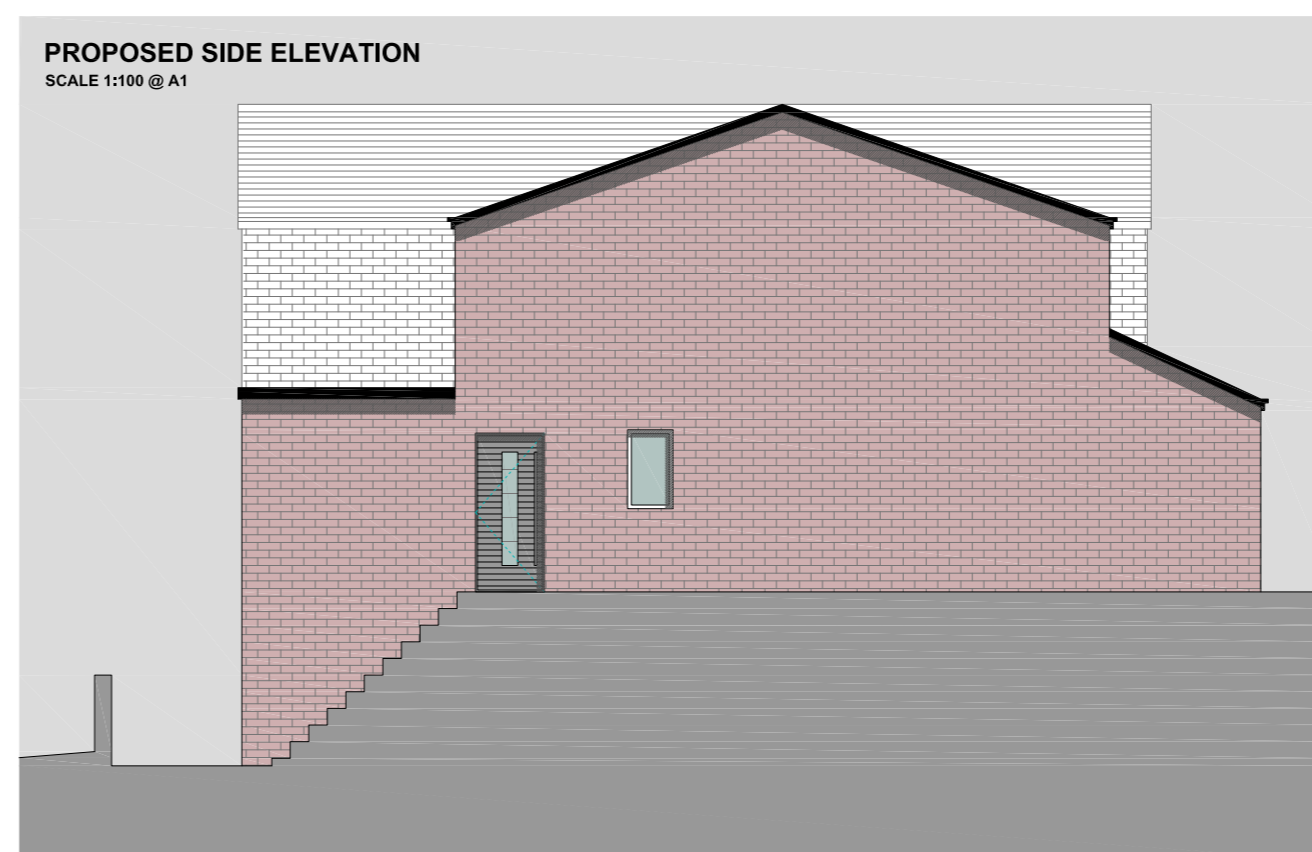

PROPOSED SIDE ELEVATION
 SCALE 1:100 @ A1