




west elevation



south elevation




east elevation

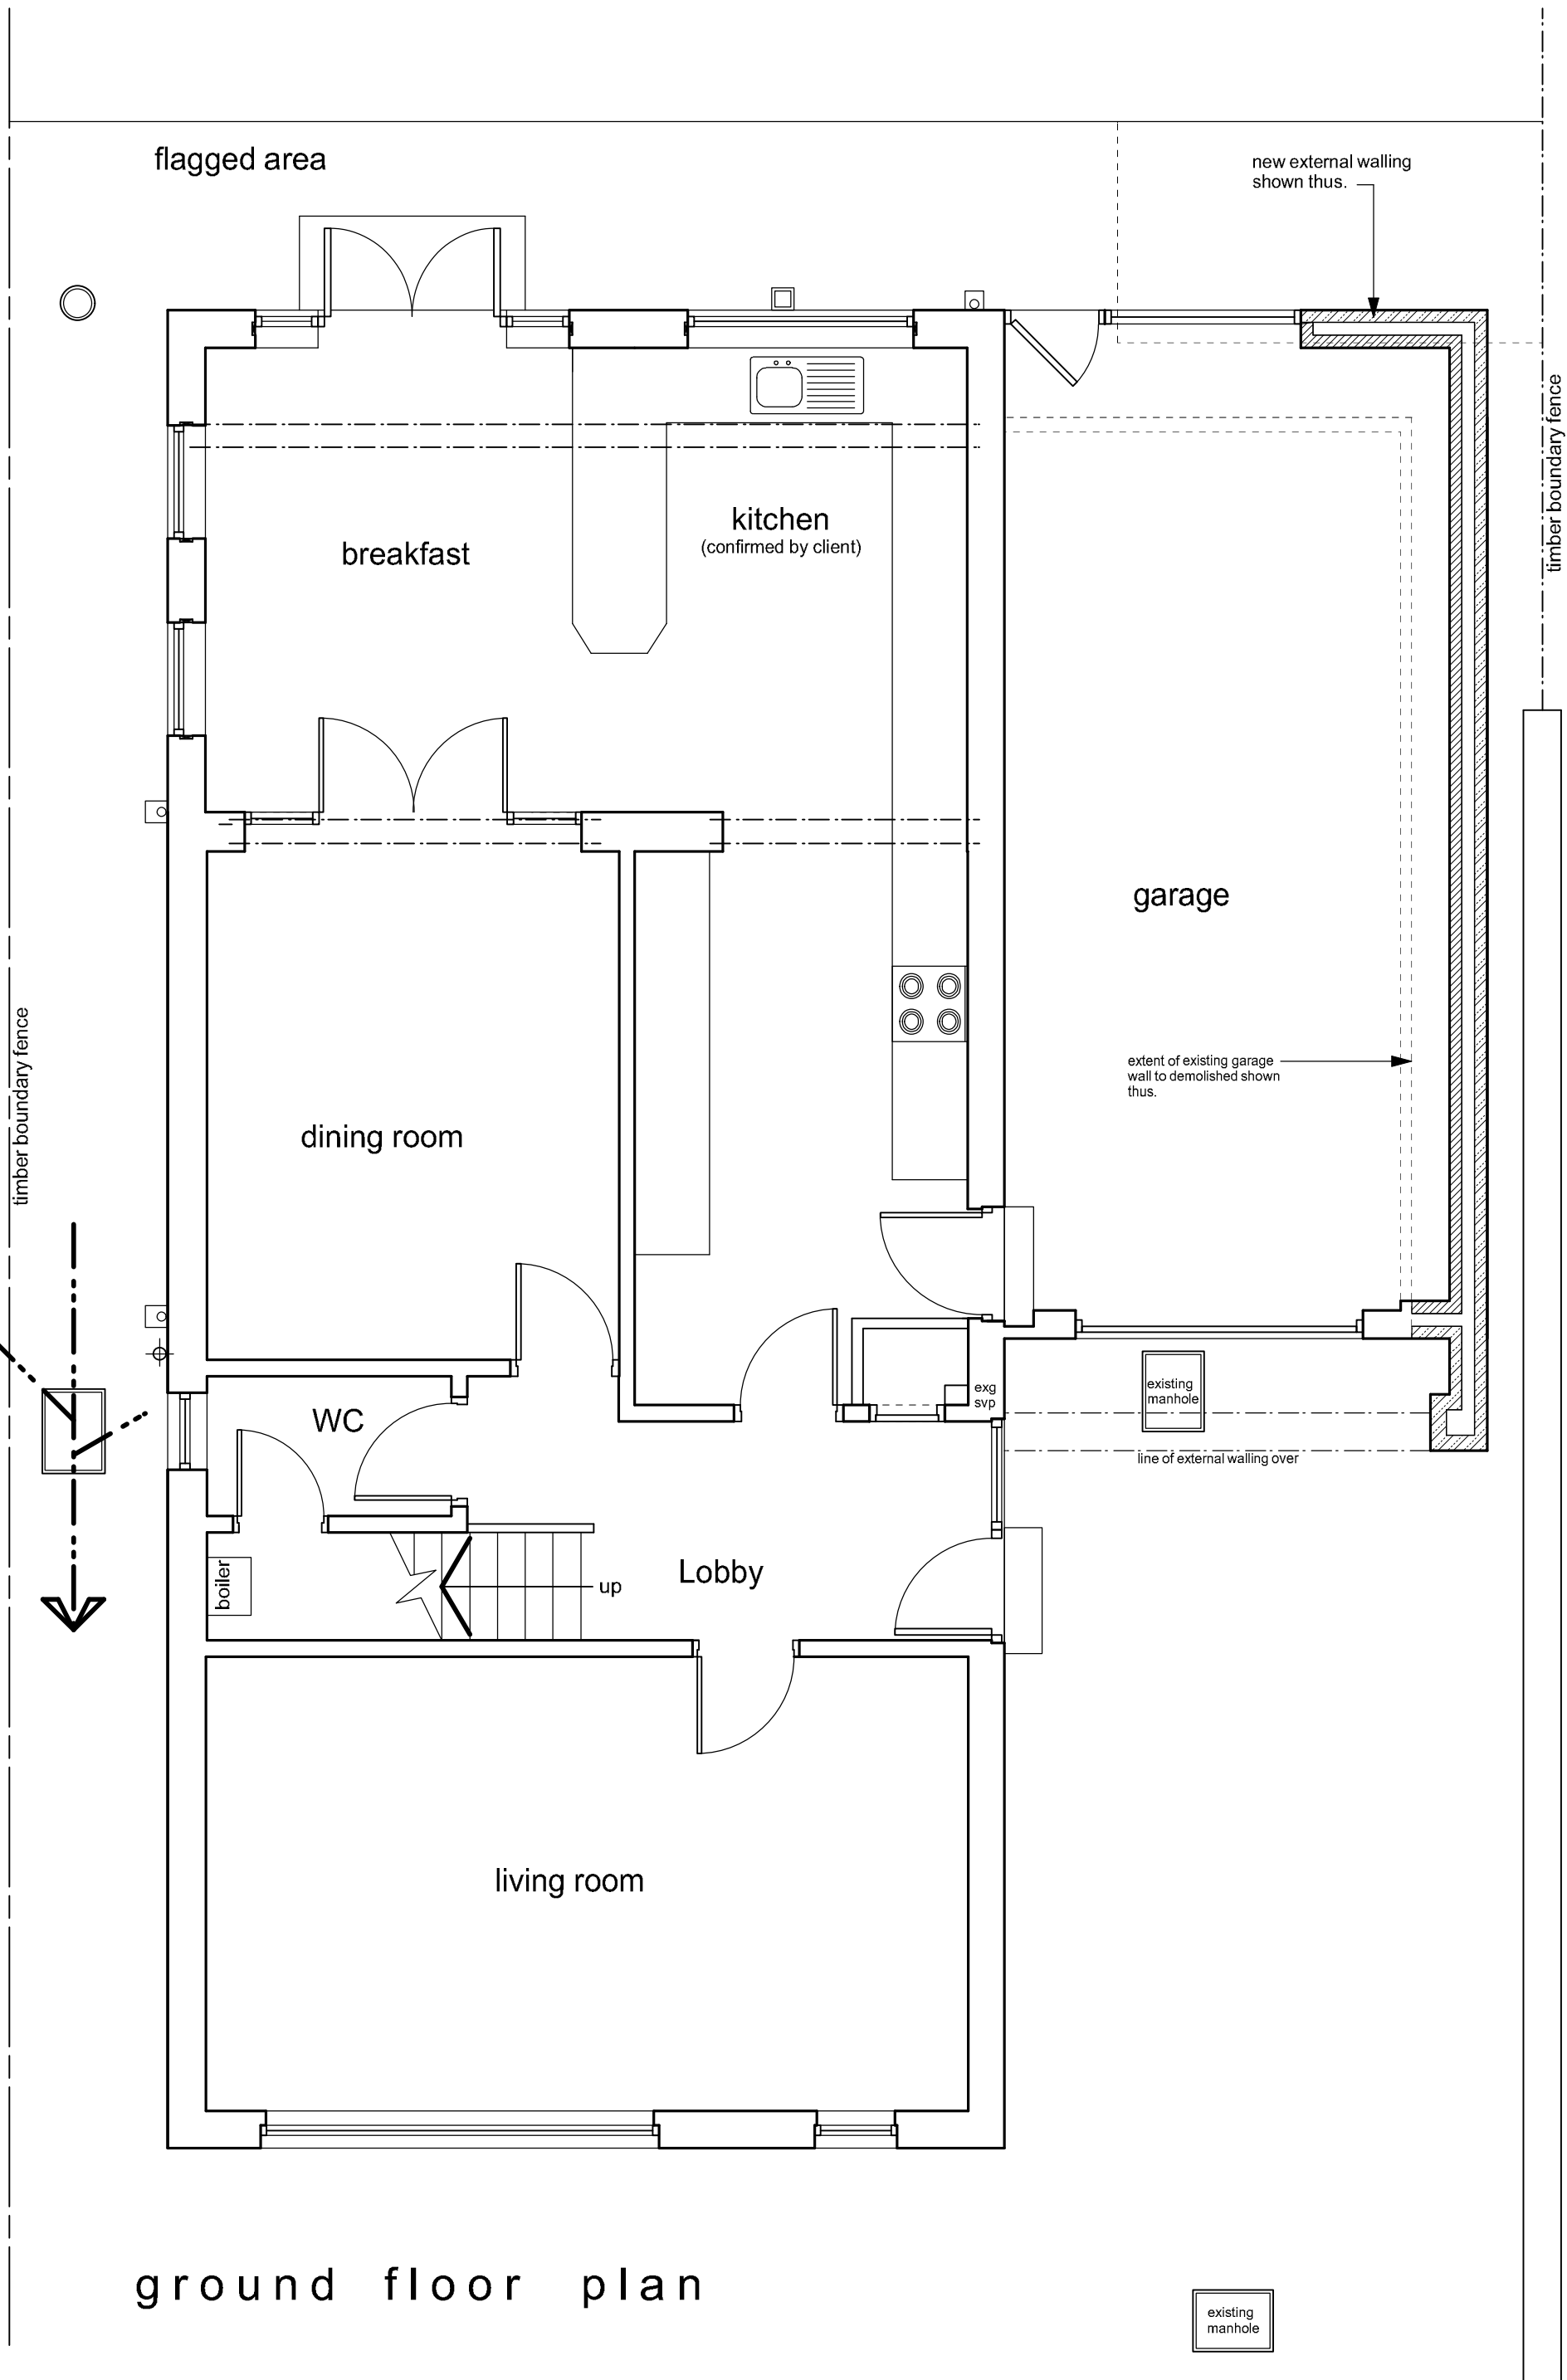


ground floor plan

ADJACENT DWELLING

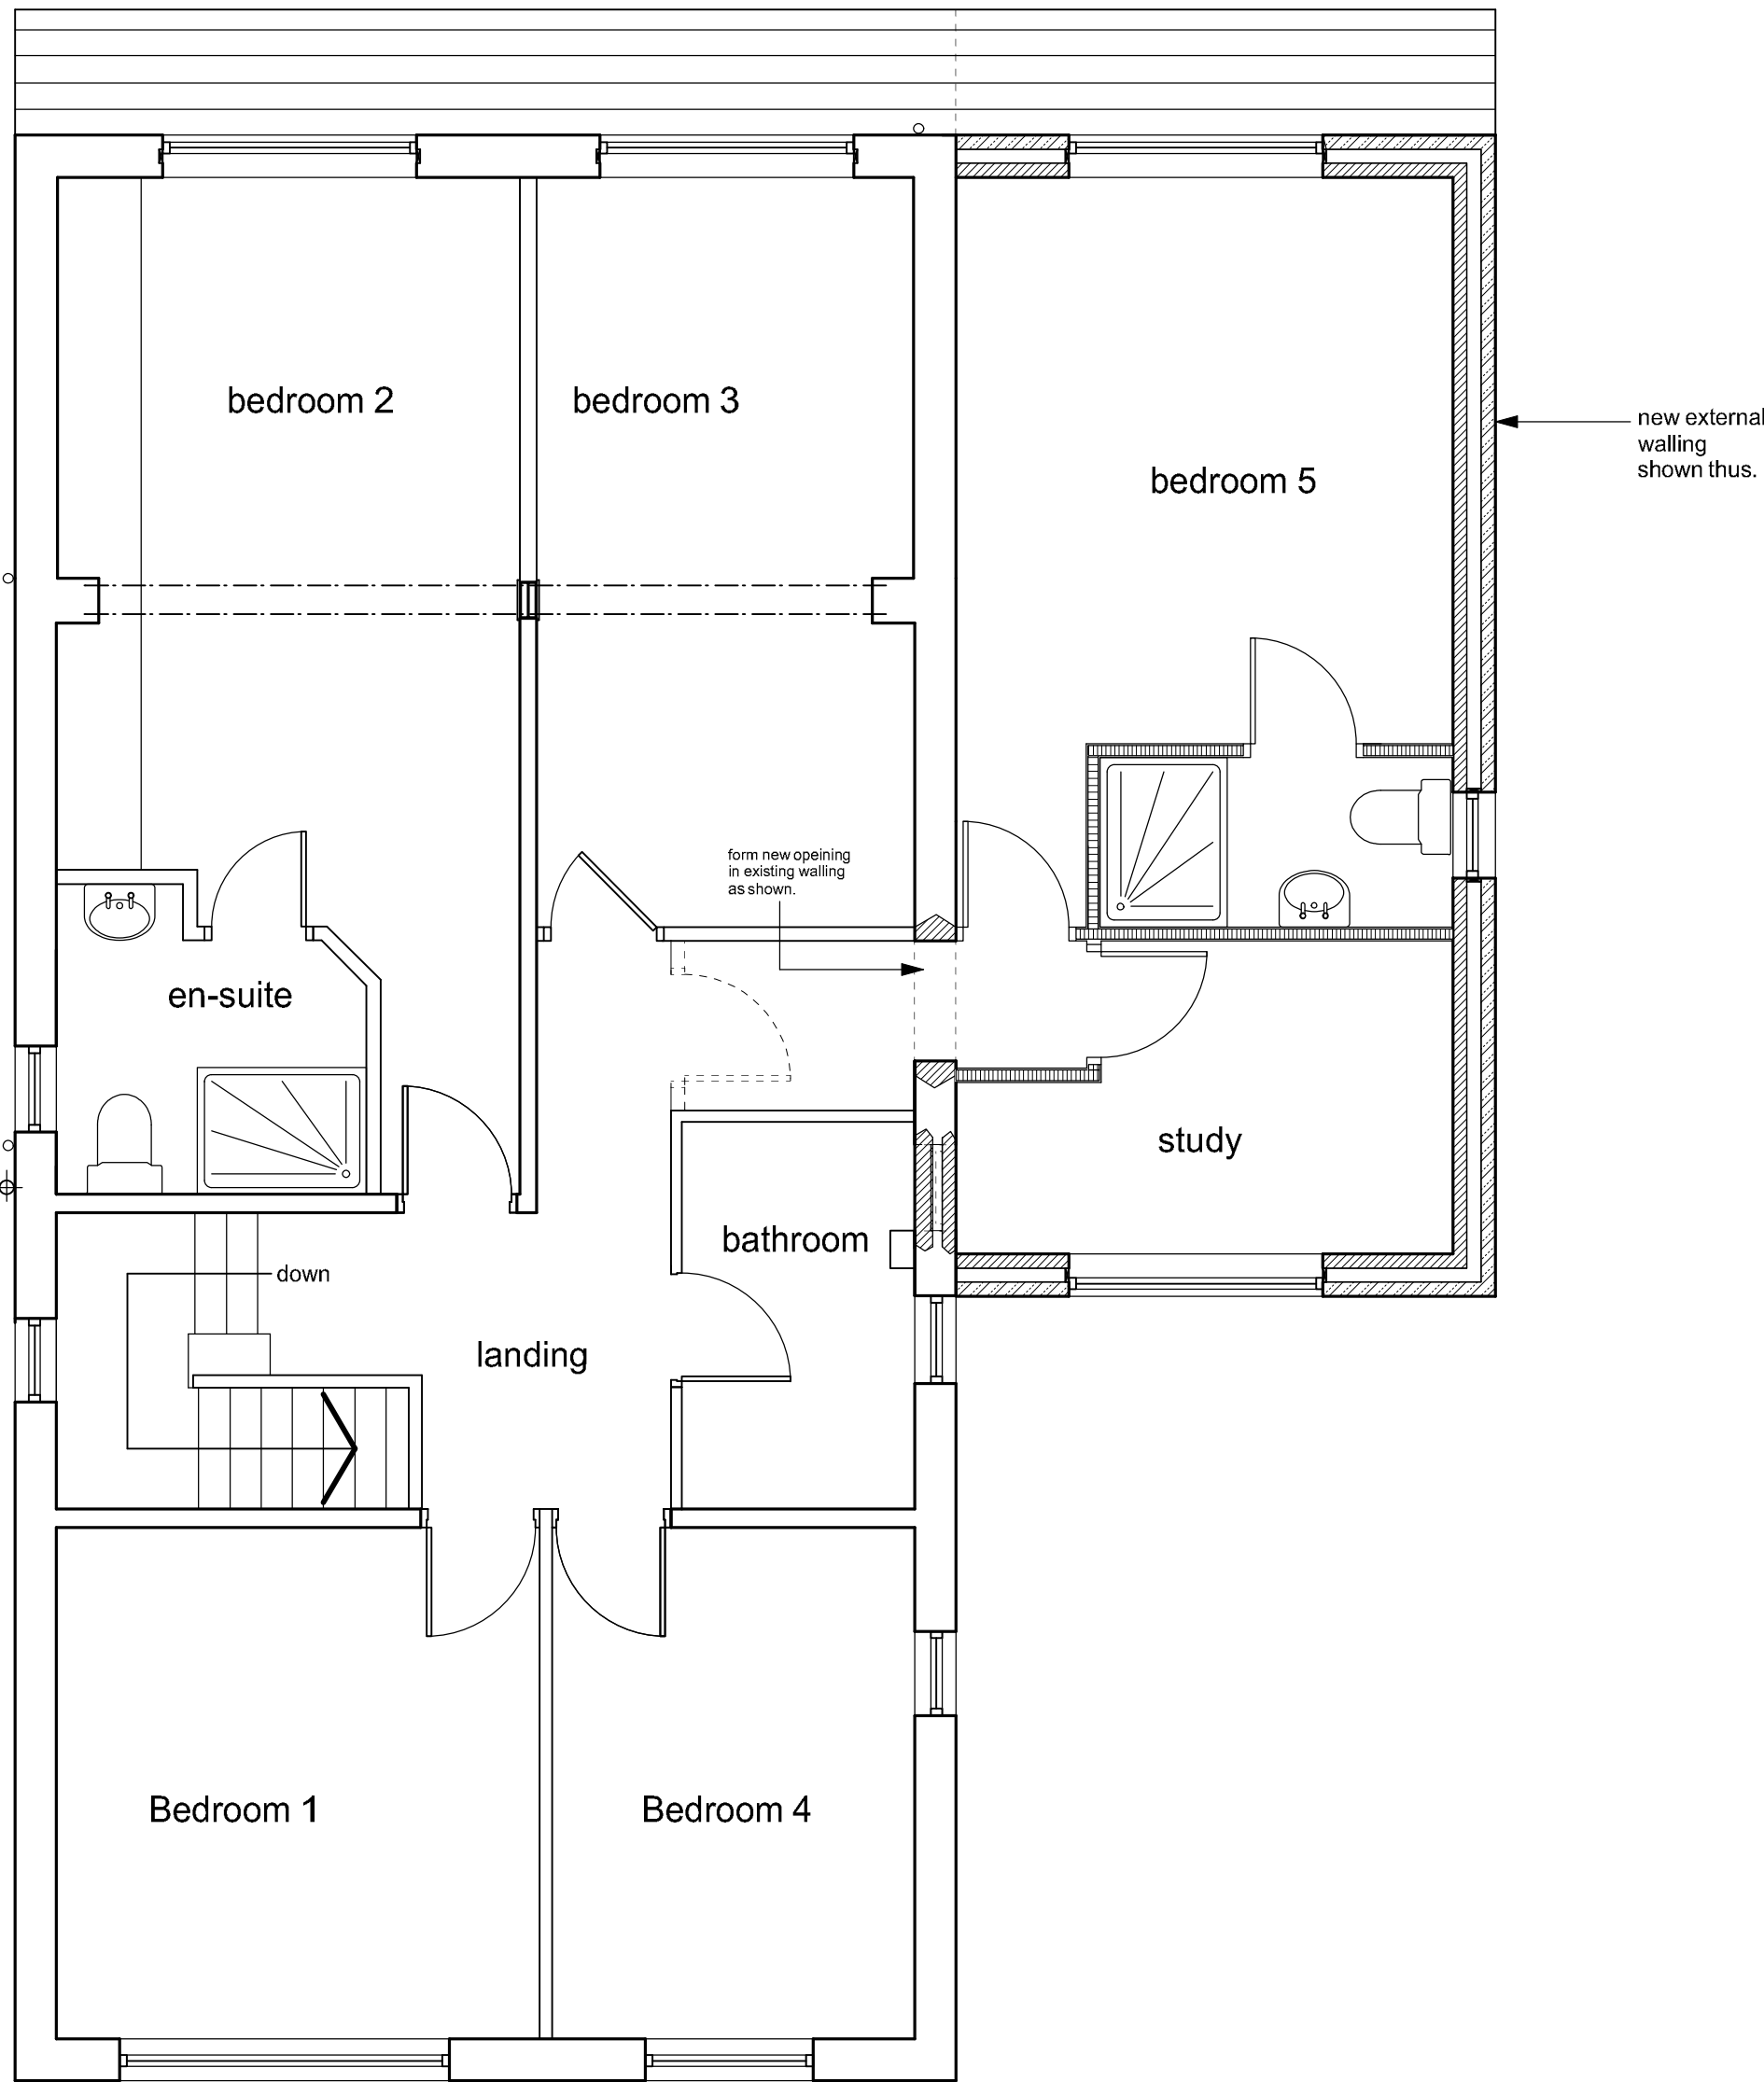

first floor plan

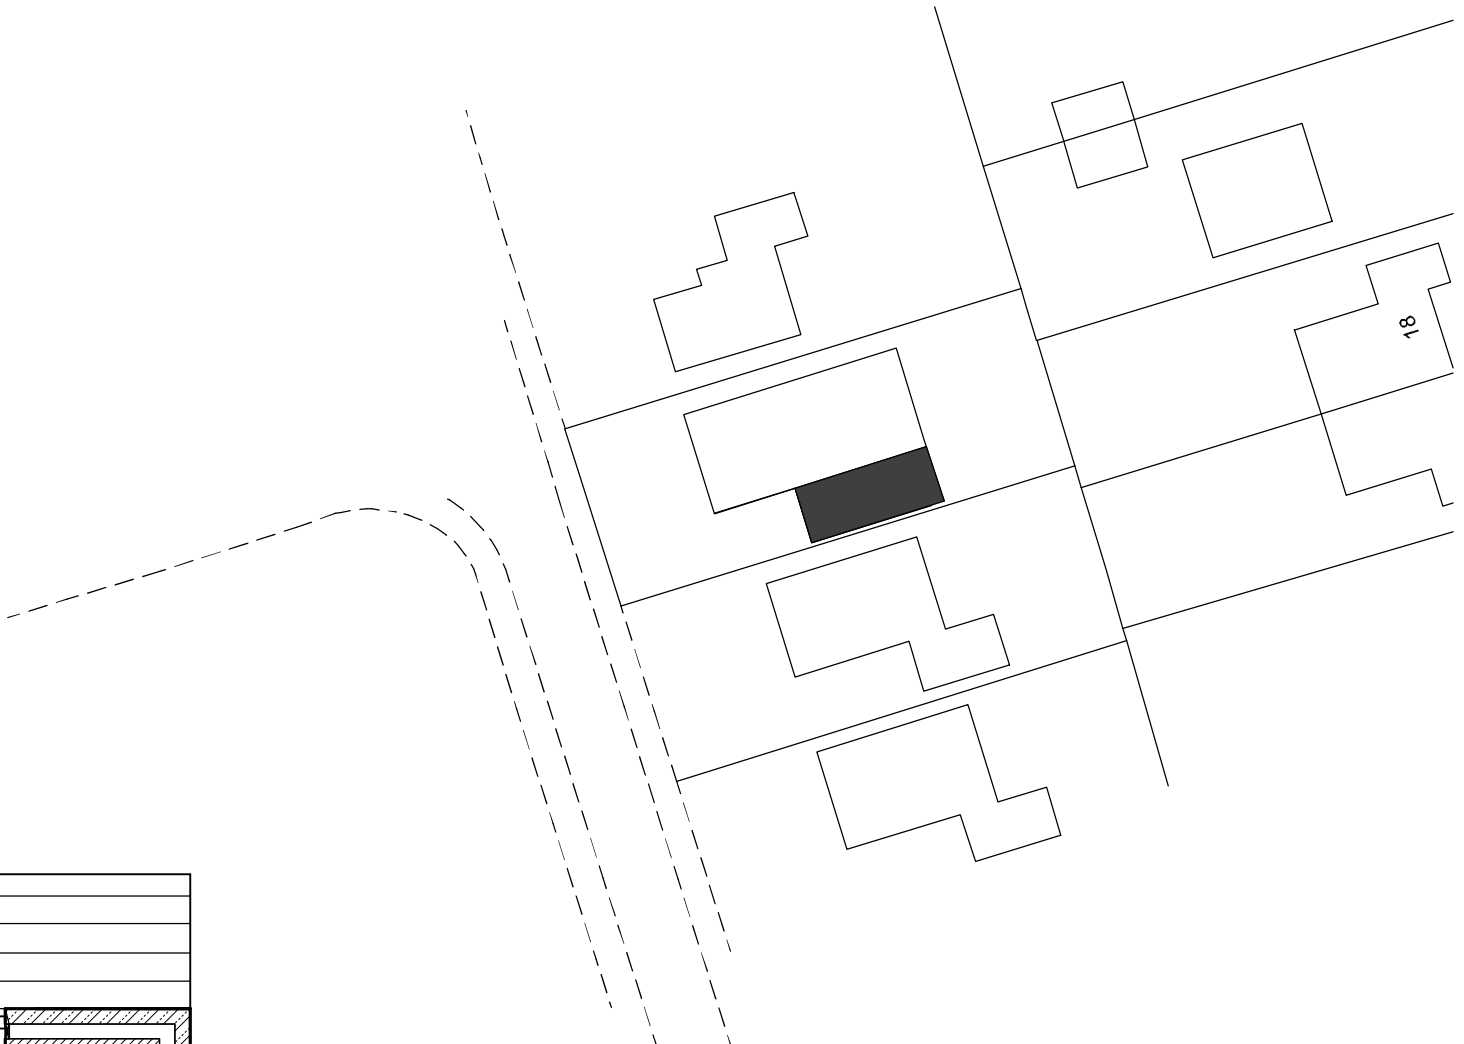

site plan 1:500

Notes:
This drawing has been prepared specifically for the purpose of Planning Permission (where appropriate) & Building Regulation Approval. Valley Properties accept no liability for errors or omissions. The drawing may be used for estimating purposes, but the Principal Contractor must cost fully from a site investigation. The Contractor is responsible for checking site dimensions, materials etc., and all building work, such work being checked by Building Control on site, as may be appropriate. Valley Properties disclaim any liability for works carried out.

Revisions:
Rev.A 10-10-2022 - Garage extended to rear of house.
Rev.B
Rev.C
Rev.D
Rev.E

VALLEY PROPERTIES
ARCHITECTURAL DESIGN SERVICES
7 Holmfirth Road
Meltham
Holmfirth HD9 4AA
Tel: 01484 854100 Mob: 07769736142
Email: vproperties@supanet.com

Client Details
Mr Singh

Project Title
Proposed 2 storey side extension at
16 Moor park Avenue
Beaumont Park
Huddersfield

Drawing Title
Planning Drawing - Modified Proposal

Scale: 1:50 & 1:100	Drawing Number 2022/007/03	Rev. A	Date Drawn Feb. 2022	Drawn By Andrew Smith
------------------------	-------------------------------	-----------	-------------------------	--------------------------