

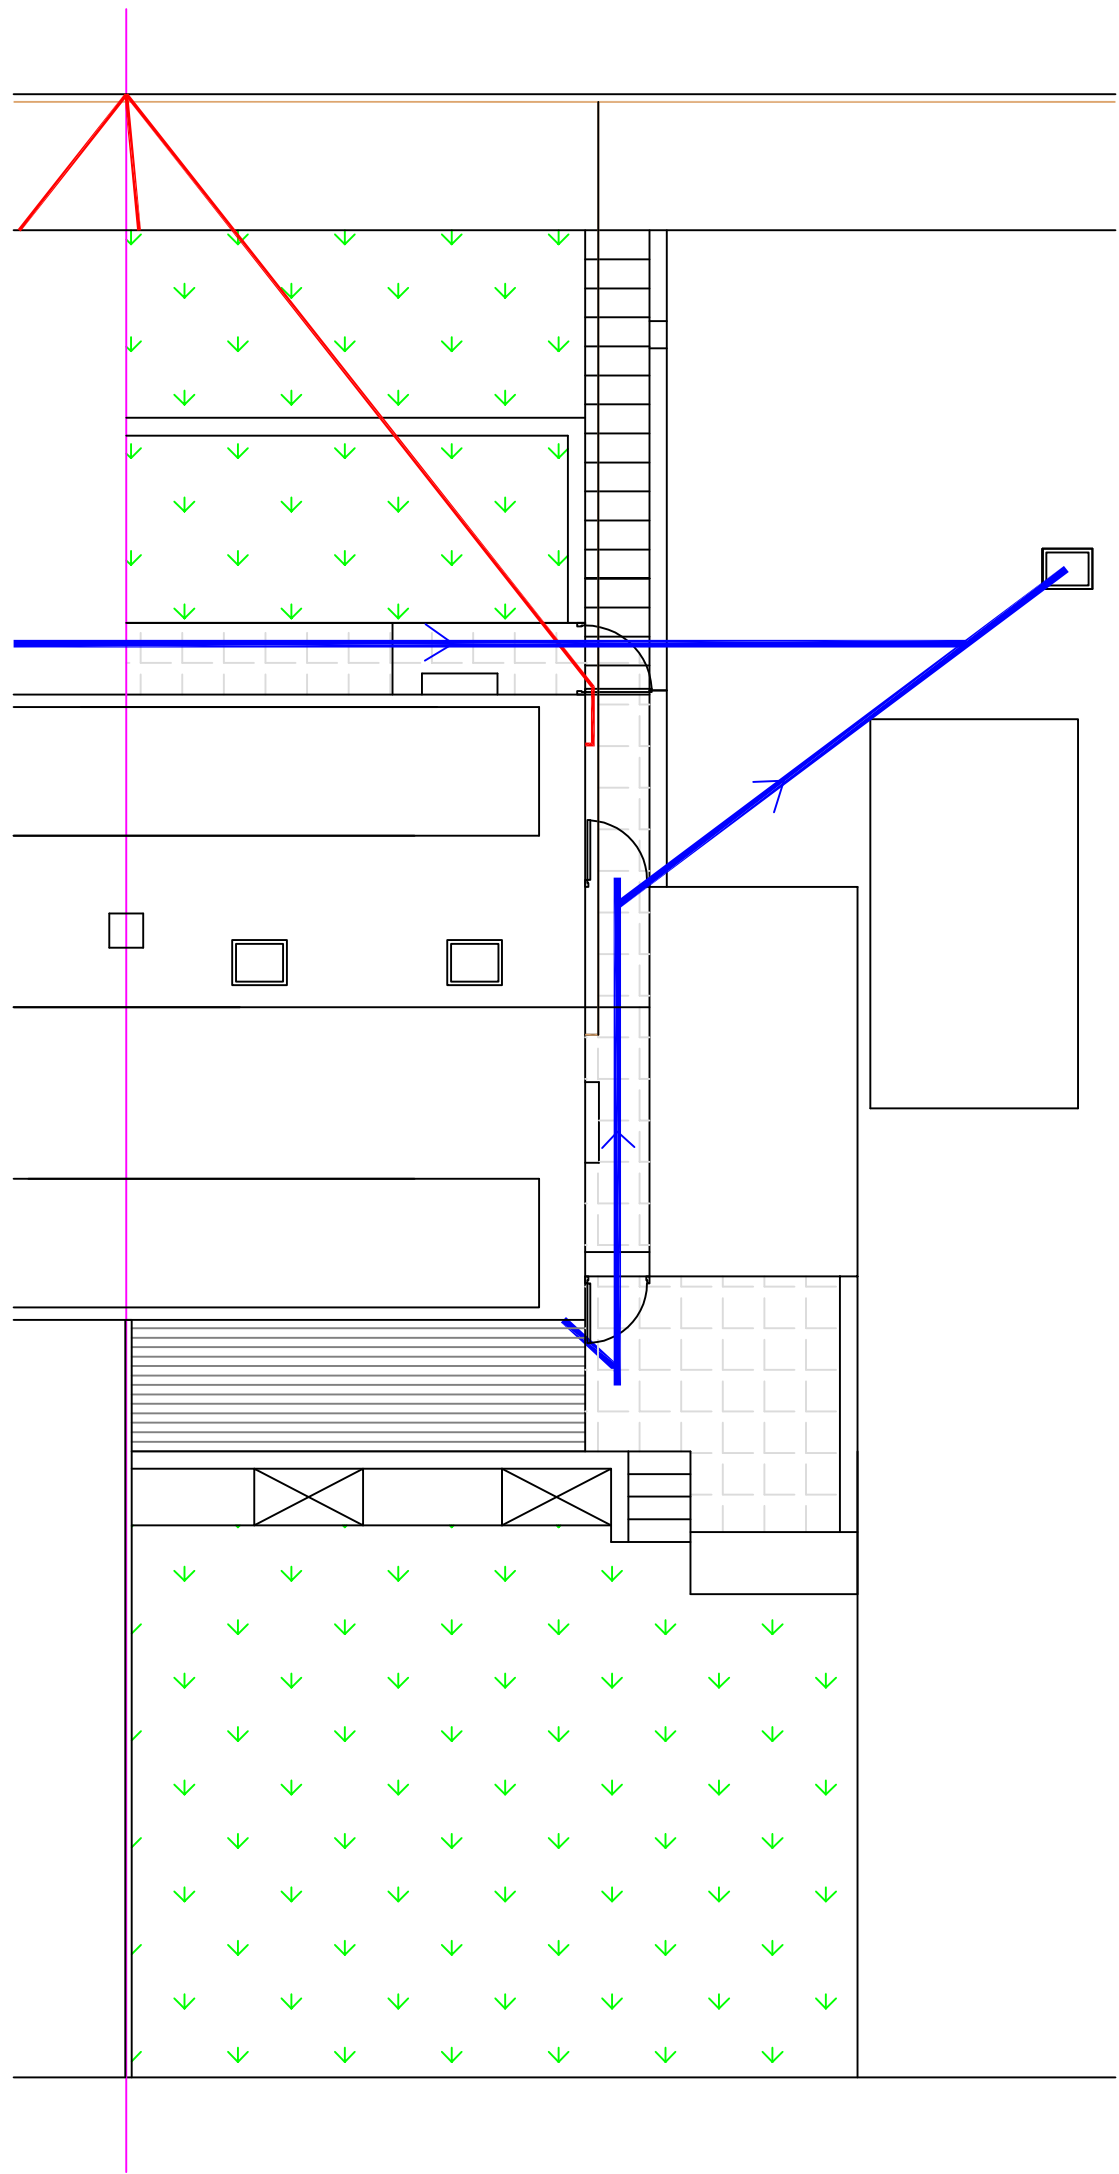
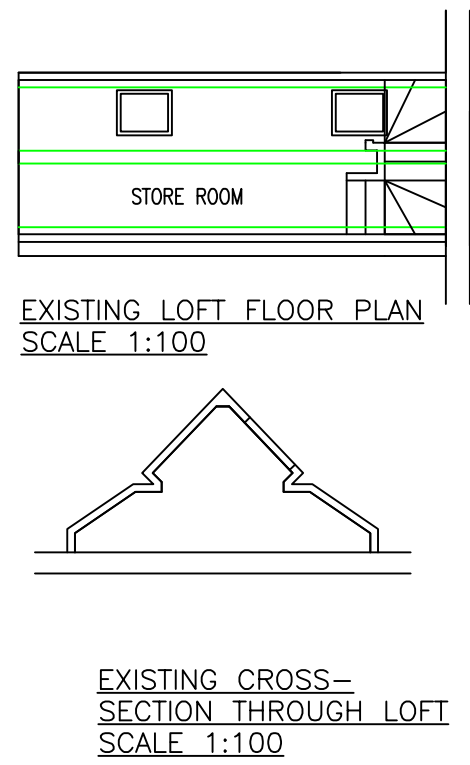


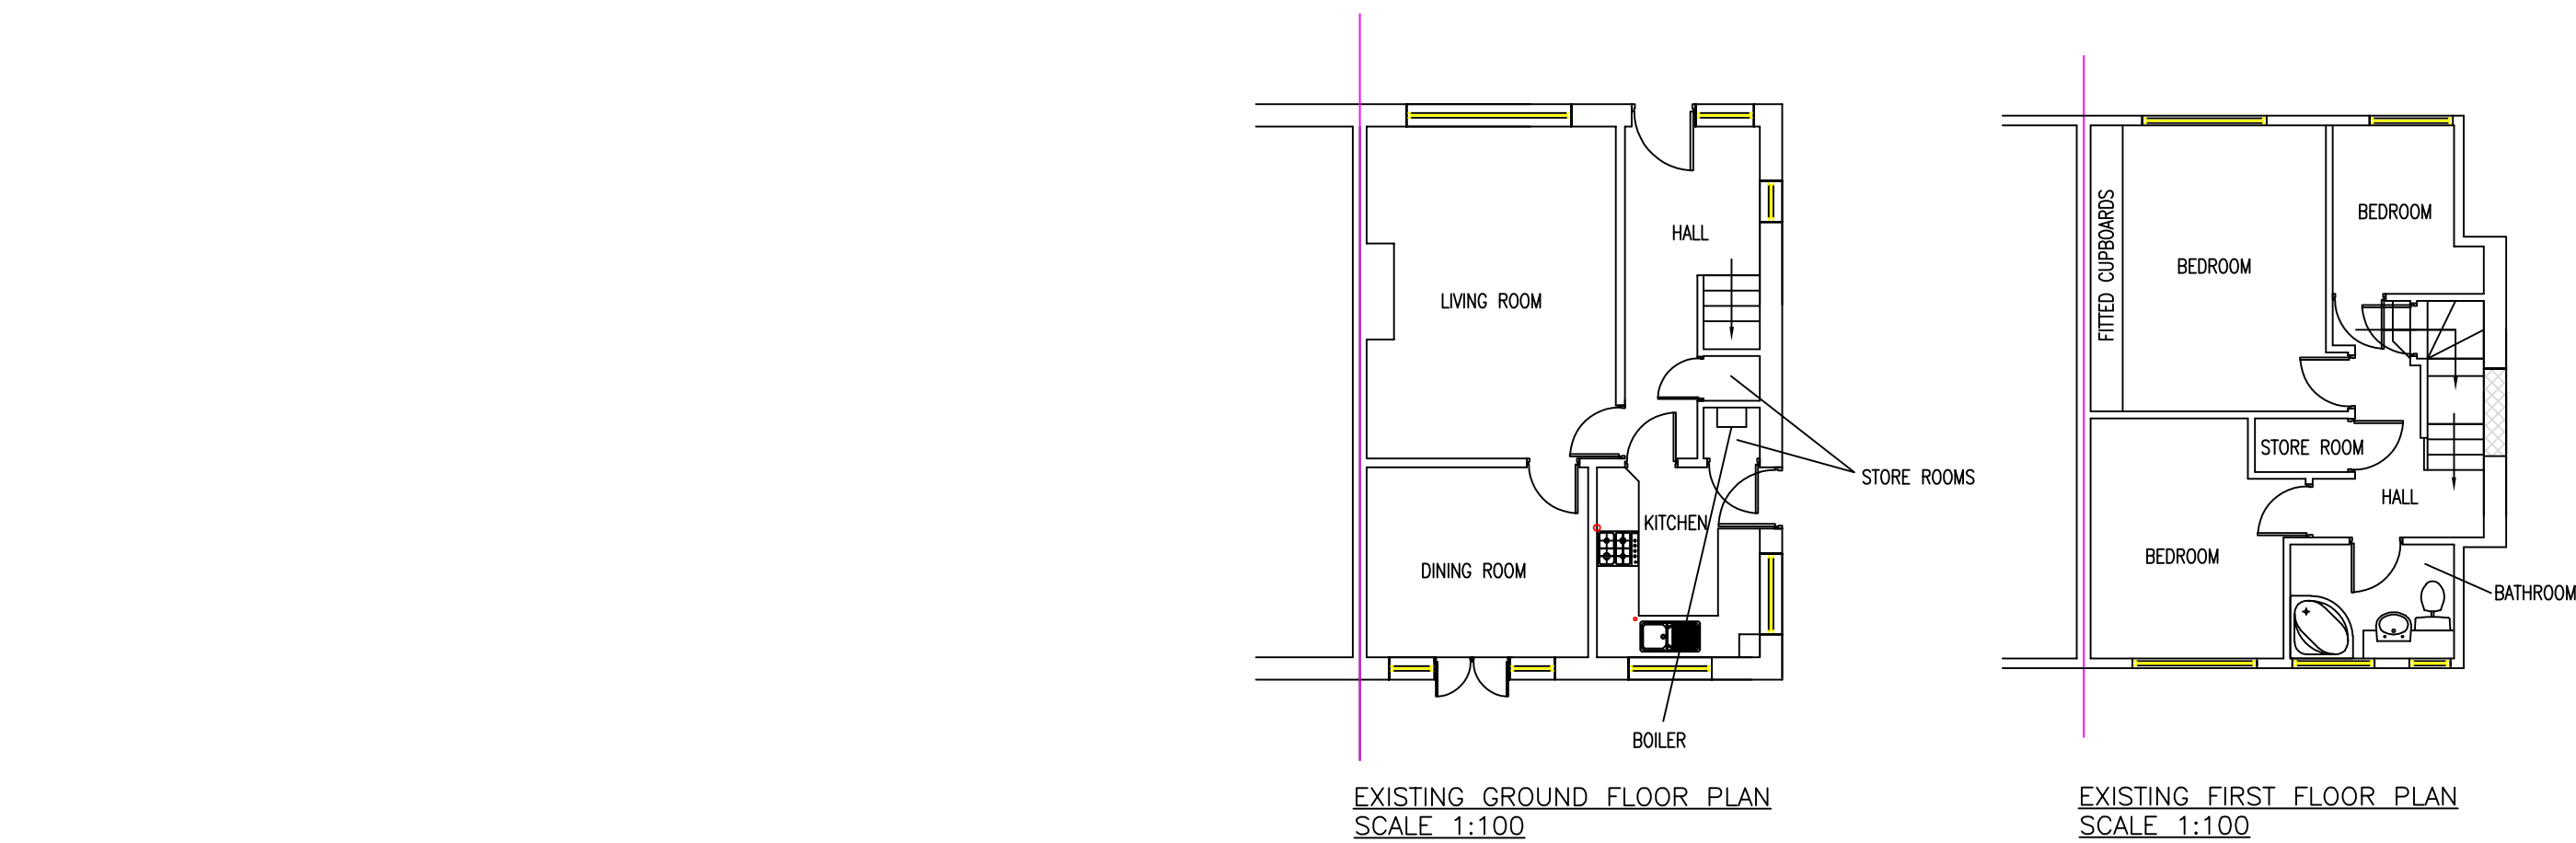

— DIVERTED ELECTRICITY
FEED TO PROPERTY
— DIVERTED GAS MAIN
— EXISTING SEWERS
SERVING PROPERTY

EXISTING SITE PLAN
SCALE 1:100

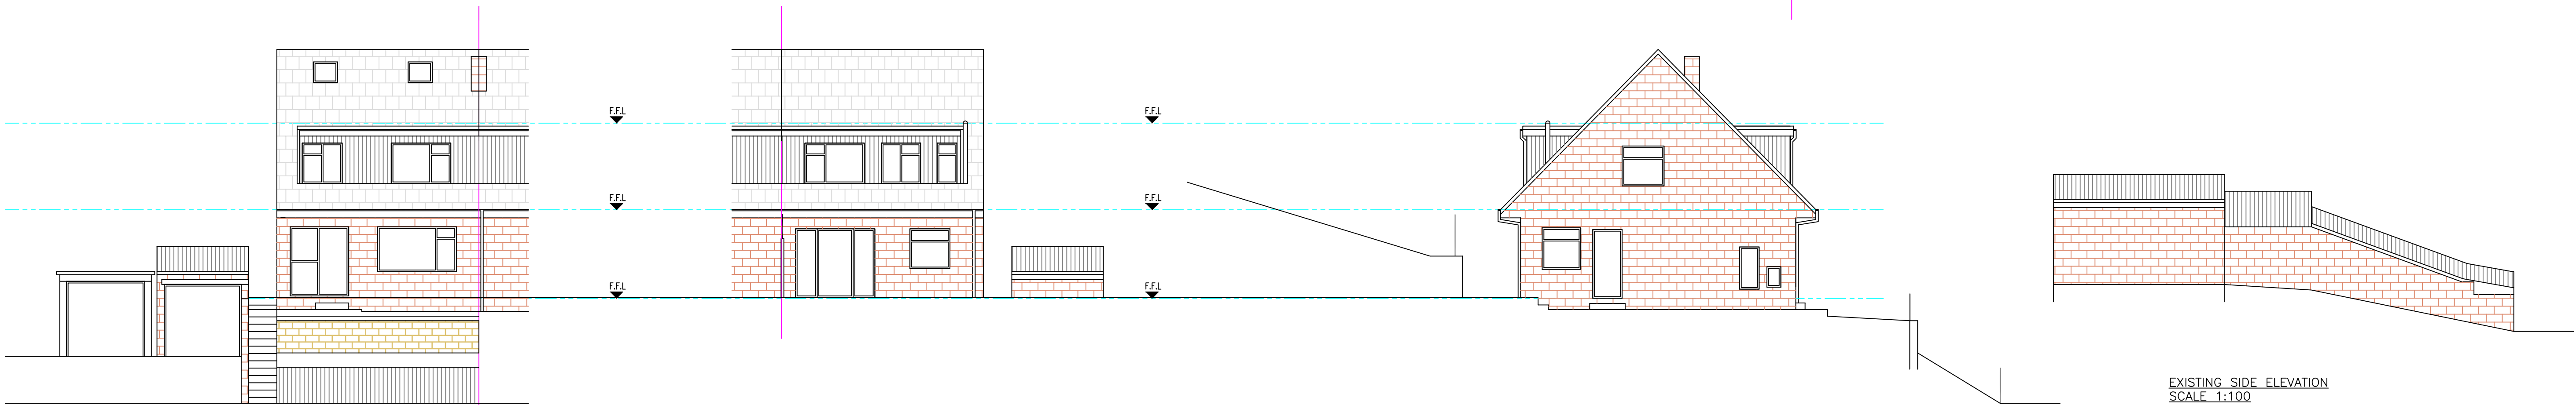

EXISTING FRONT ELEVATION
SCALE 1:100

EXISTING REAR ELEVATION
SCALE 1:100


EXISTING SIDE ELEVATION
SCALE 1:100

EXISTING SIDE ELEVATION
SCALE 1:100

NOTE – THIS DRAWING
IS FOR PLANNING
PURPOSES ONLY –
FURTHER DETAILED
DRAWINGS WILL BE
REQUIRED AS PART OF
A BUILDING REGULATIONS
APPLICATION.

NOTE – DO NOT
SCALE OFF DRAWING.
DIMENSIONS TO BE
CONFIRMED ON SITE
ALL DIMENSIONS IN MM

NOTE – THIS DRAWING
IS TO BE READ IN
CONJUNCTION WITH
DRAWING NO. S03 –
WORK SPECIFICATION

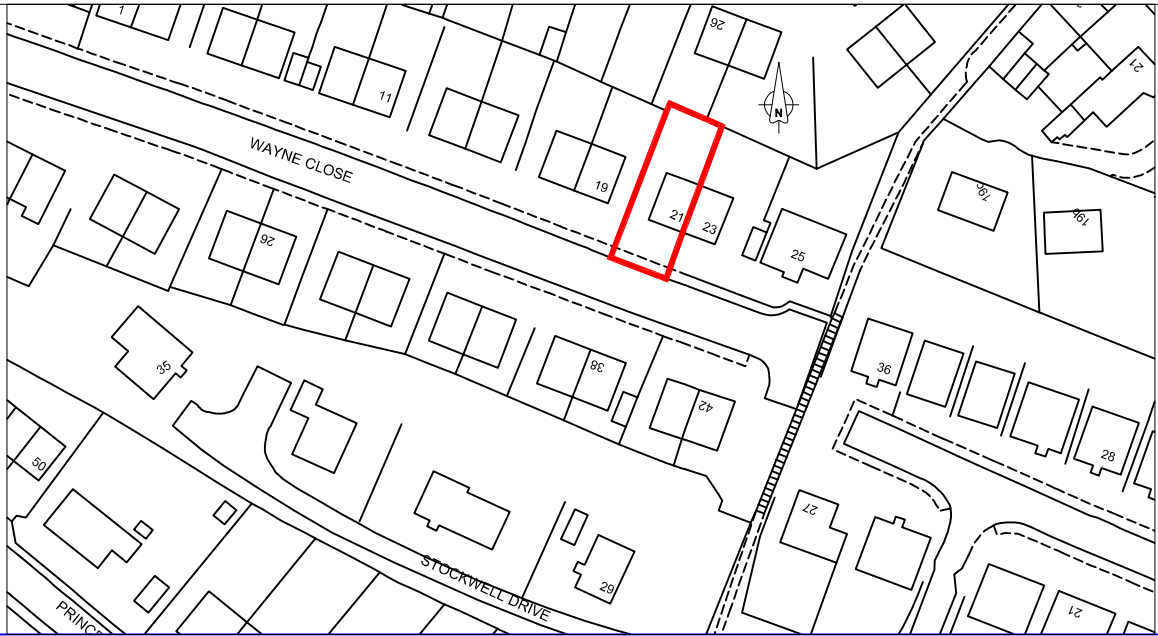

SITE LOCATION PLAN
SCALE 1:1250

Revisions	Date	Oct 2022	Planning Application for:
			Side Extension
			21 Wayne Close, Batley
			Drawing Title:
			Existing Plans and Elevations
			Drawing No:
			S01
			Scale: As shown
			Paper Size: A1
			Rev
			A