



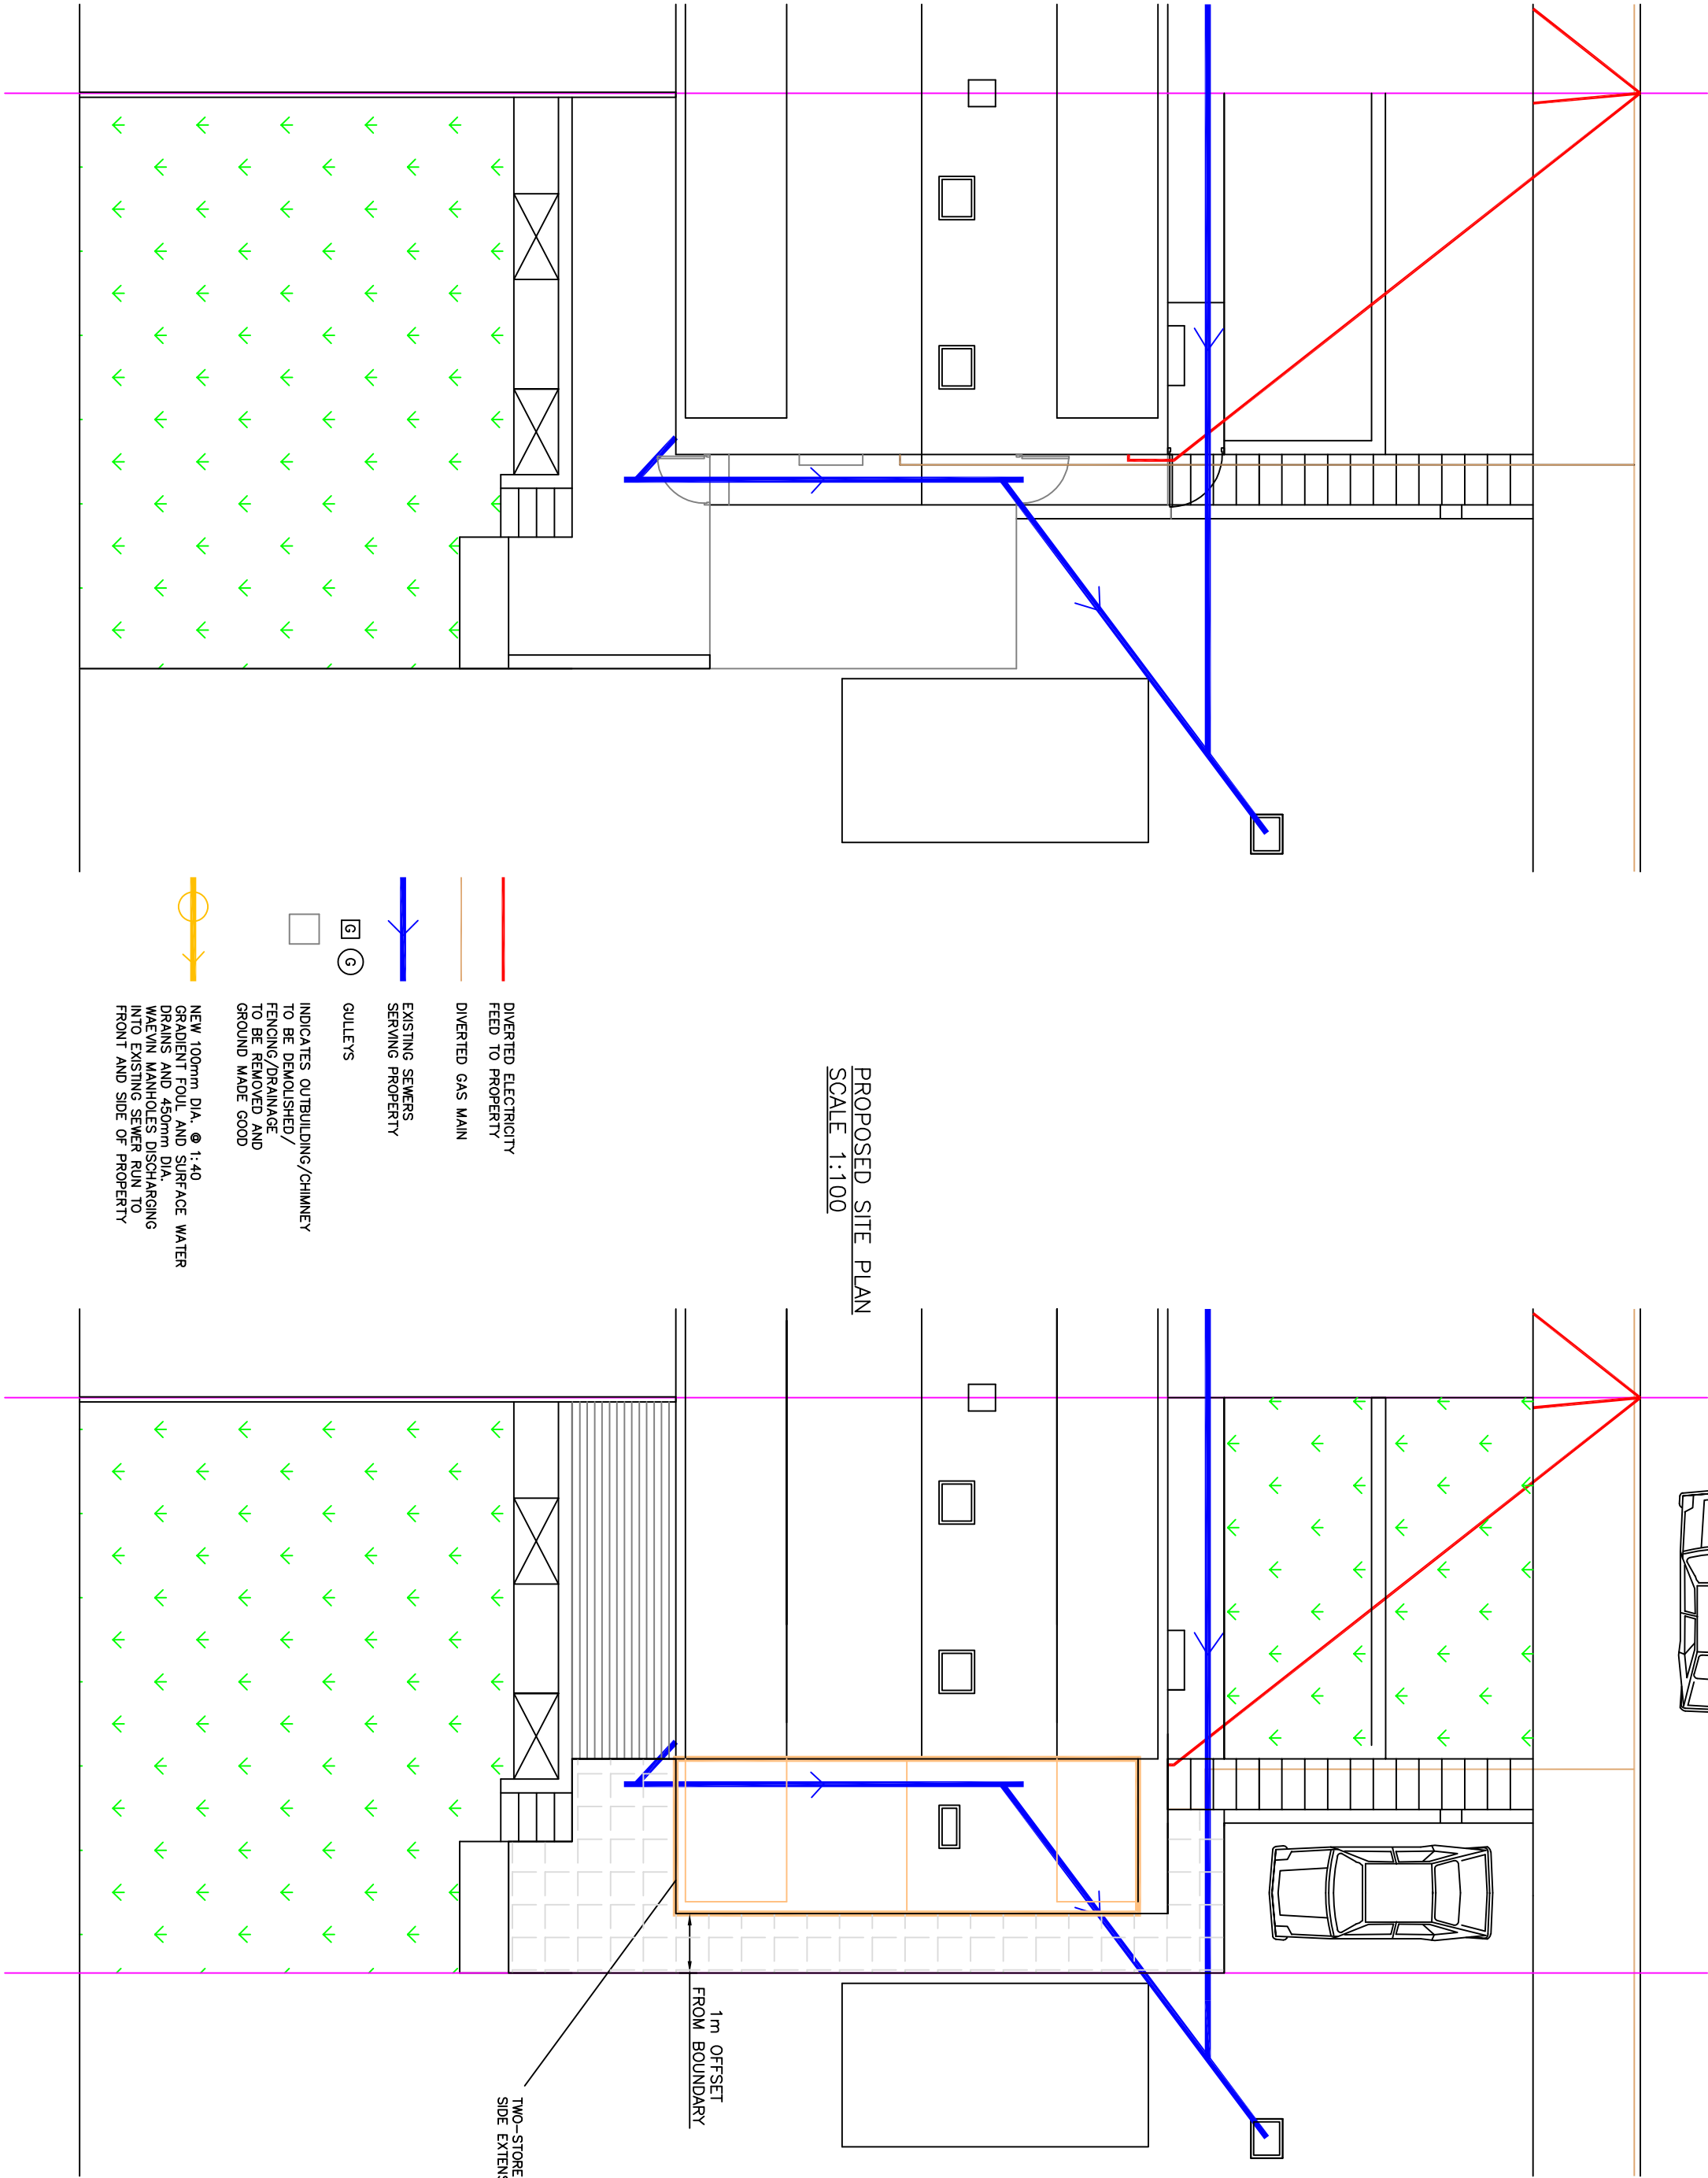


PROPOSED SITE PLAN
SCALE 1:100

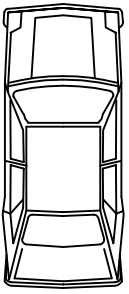

PROPOSED GROUND FLOOR PLAN
SCALE 1:100

PROPOSED FIRST FLOOR PLAN
SCALE 1:100

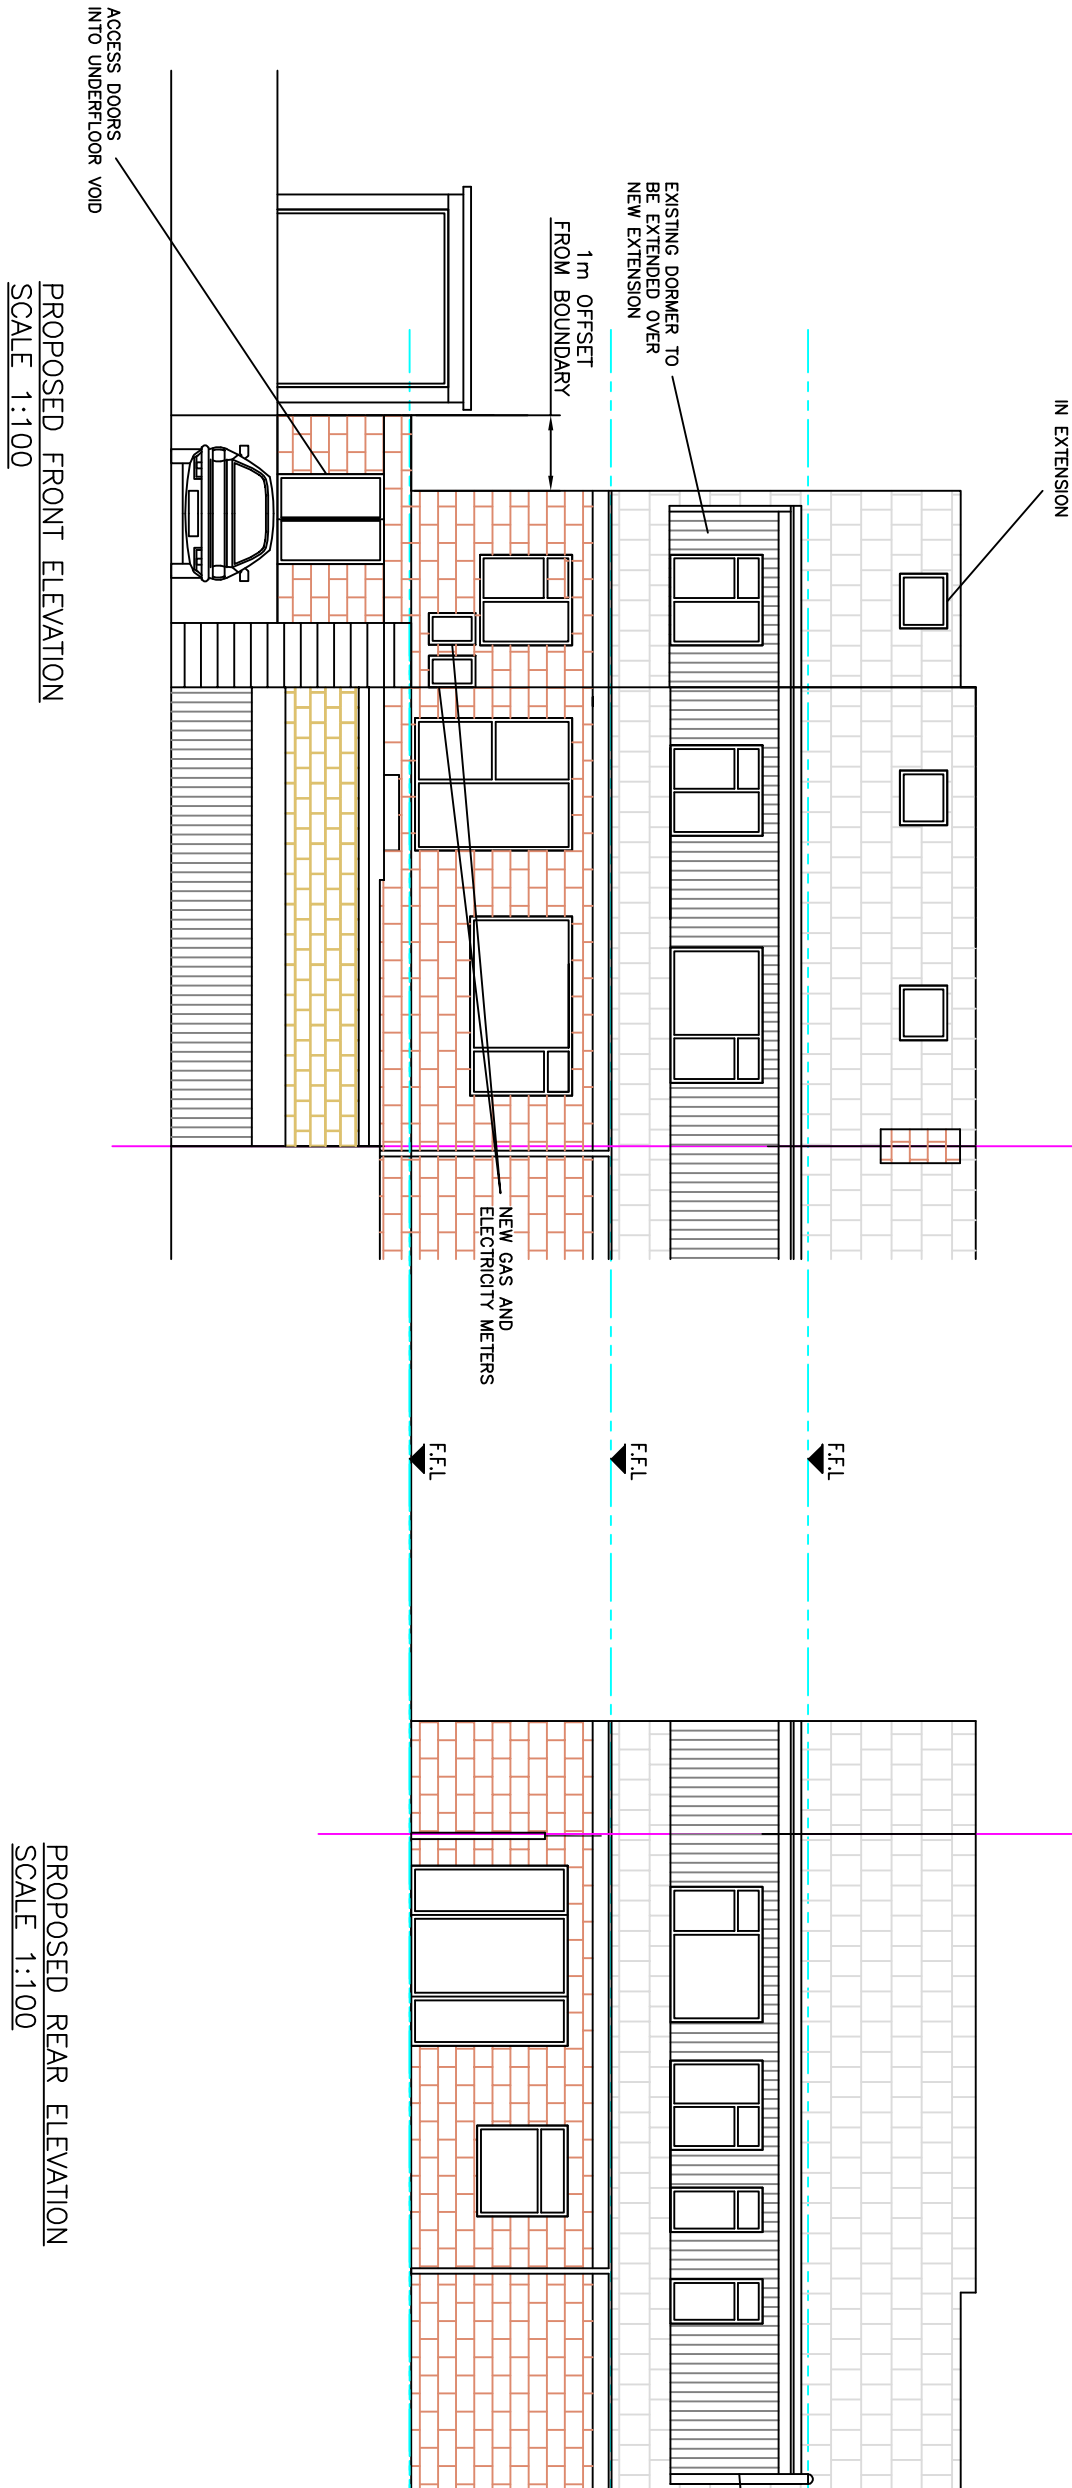

PROPOSED FRONT ELEVATION
SCALE 1:100

PROPOSED REAR ELEVATION
SCALE 1:100

PROPOSED SIDE ELEVATION
SCALE 1:100

NOTE – THIS DRAWING IS FOR PLANNING PURPOSES ONLY – FURTHER DETAILED DRAWINGS WILL BE REQUIRED AS PART OF A BUILDING REGULATIONS APPLICATION.

NOTE – DO NOT SCALE OFF DRAWING. DIMENSIONS TO BE CONFIRMED ON SITE

NOTE – THIS DRAWING IS TO BE READ IN CONJUNCTION WITH DRAWING NO. S03 – WORK SPECIFICATION

Revisions		Planning Application for:	
Date	Oct 2022	Side Extension	
		21 Wayne Close, Batley	
Drawing Title:		Proposed Plans and Elevations	
Drawing No:		S02	Rev E

Scale: As shown

Paper Size: A1