


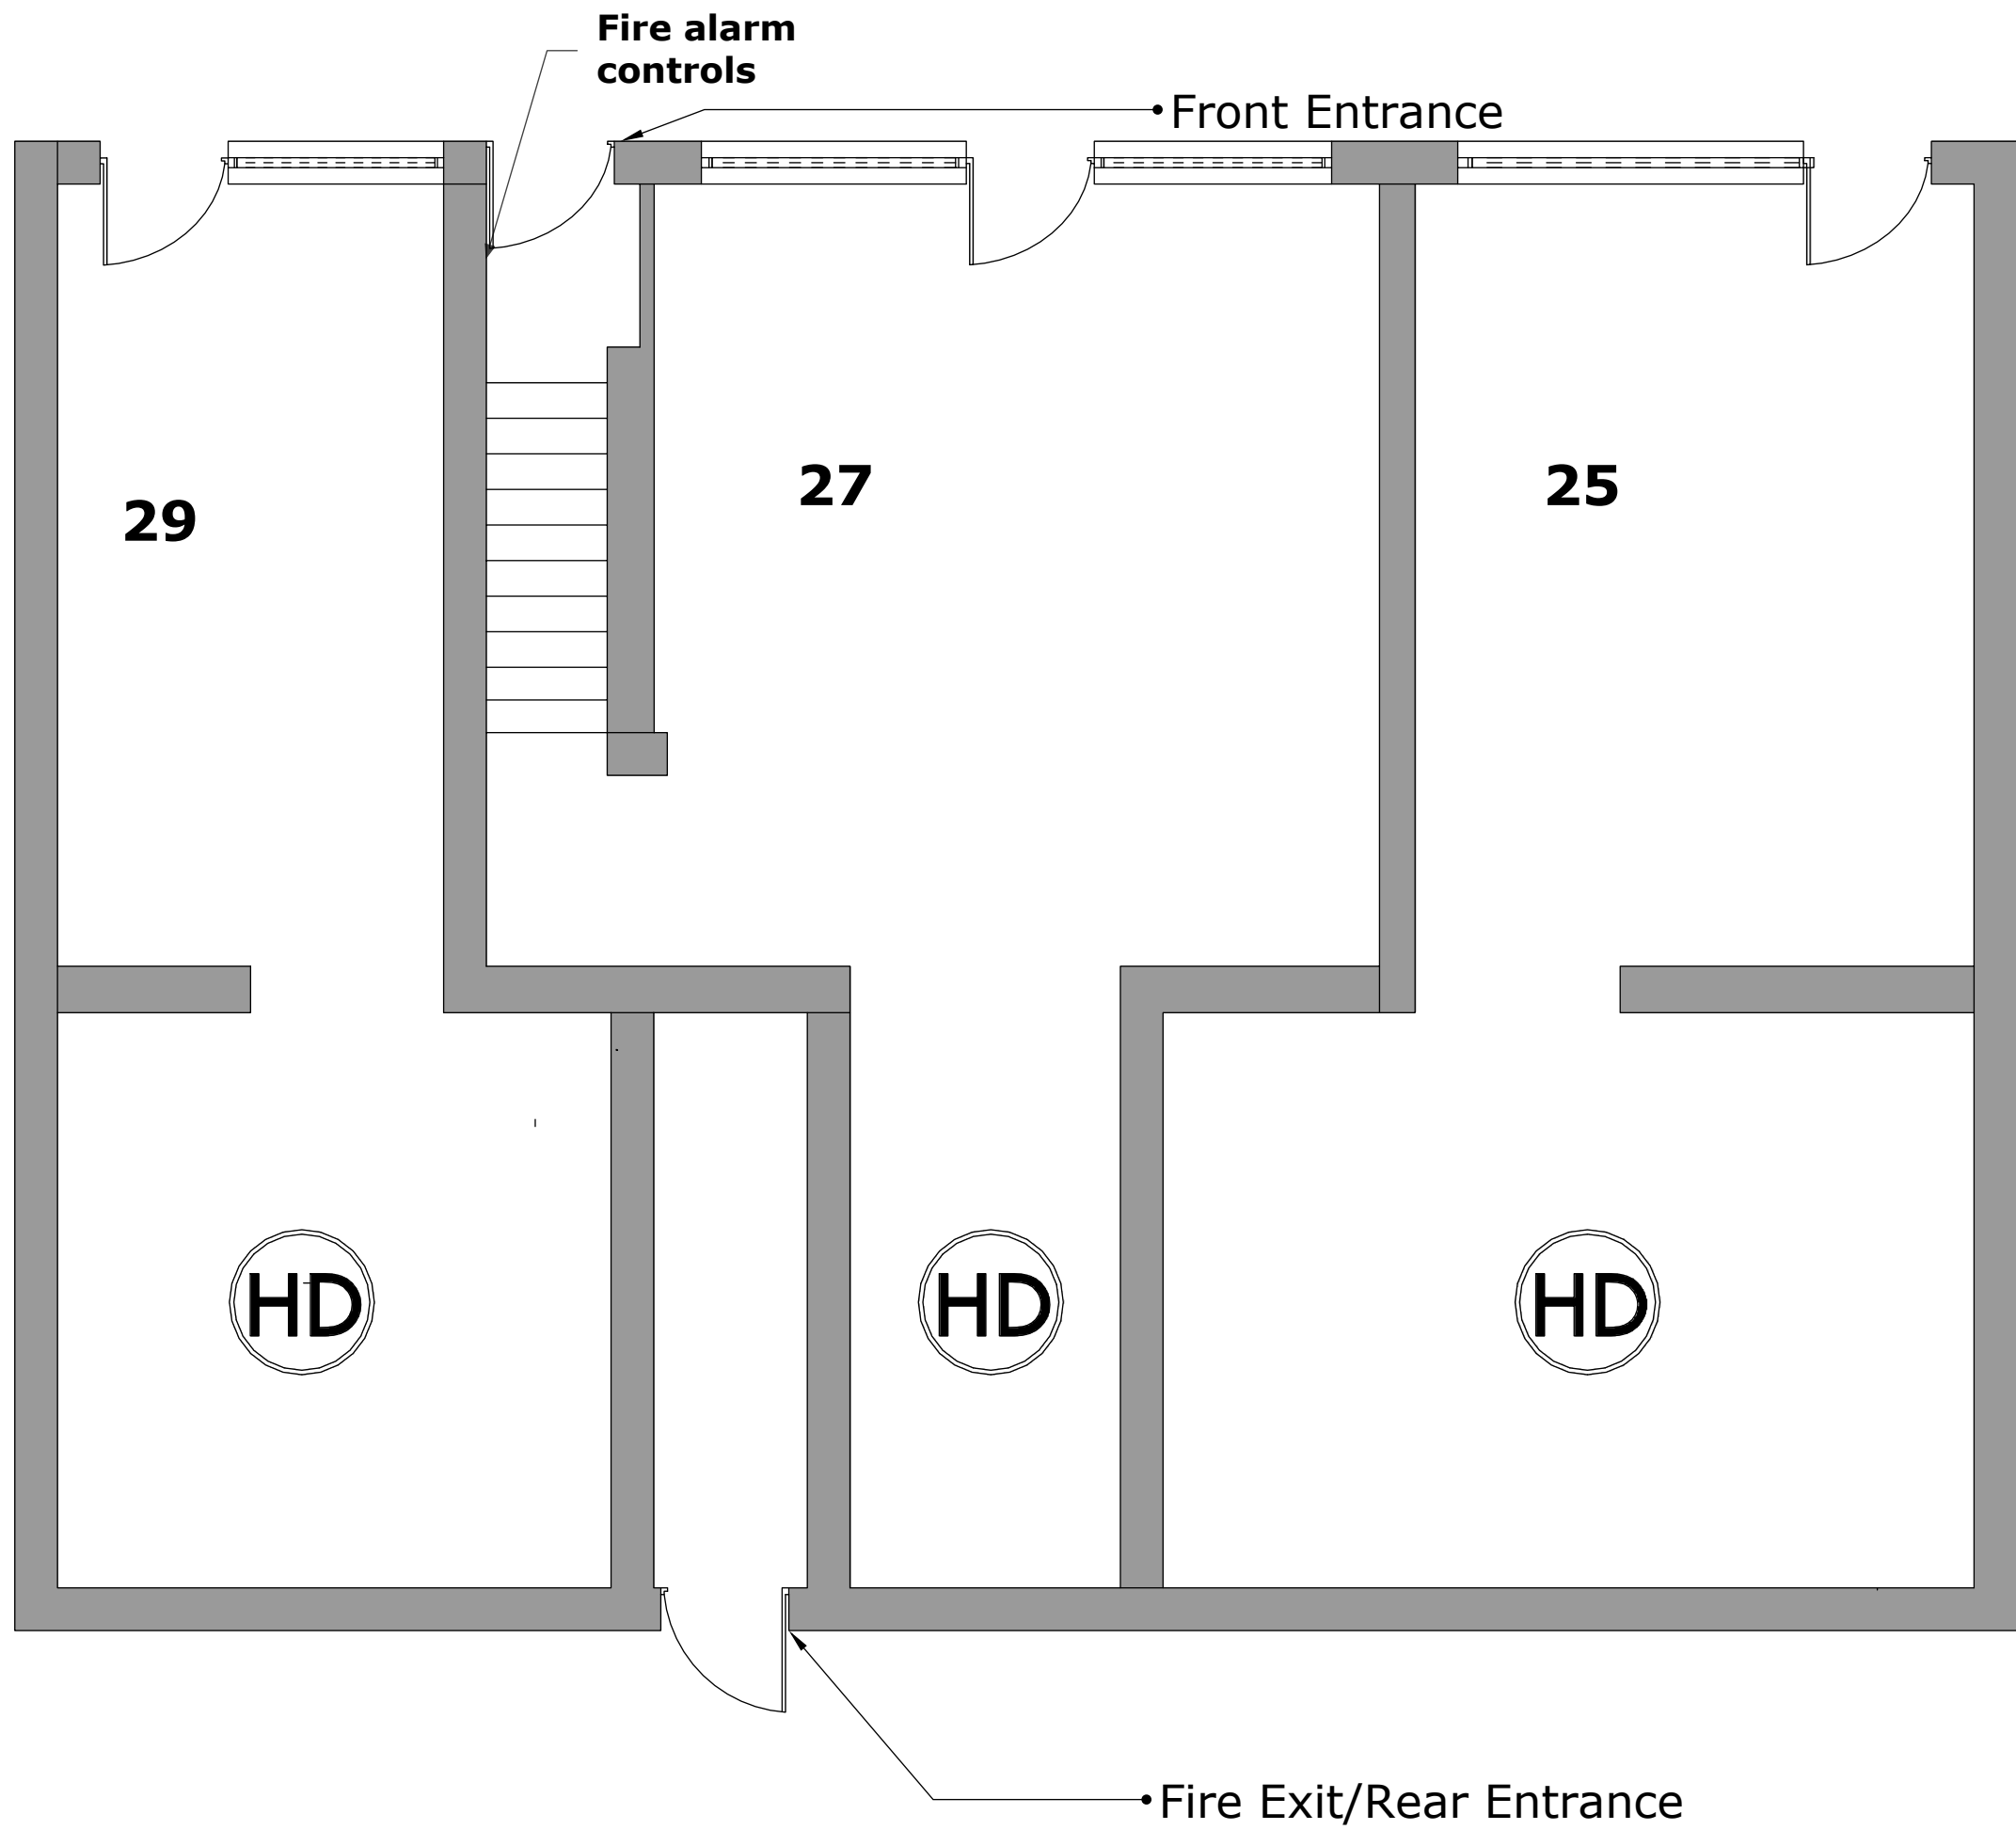

Important Notice
Do not scale off this drawing. Critical dimensions should be checked on site prior to works commencing. Dimensional conflicts should be brought to Sinan Design Ltd attention as soon as they become apparent. Failure to do so could render the contractors or builders liable for potential subsequent losses and impact on timescale. Copyrights reserved in this drawing and any works executed from this drawing remains the property of Sinan Design Ltd. Further copies must not be made without the prior permissions of Sinan Design Ltd.


Revisions		
Location Plan 1:1250 Notes : North		

Address Unit 7, New Haven business park HD3 4HS,
Landline : 0113 345 67 65
Mobile : 07506 309 946

Address
27 Market Street Milnsbridge HD3 4ND

Drawing Title
Ground Floor Plan & Location Plan

Date June 2022	Scale 1:100@ A3 size
Drawing no. 101	Revisions

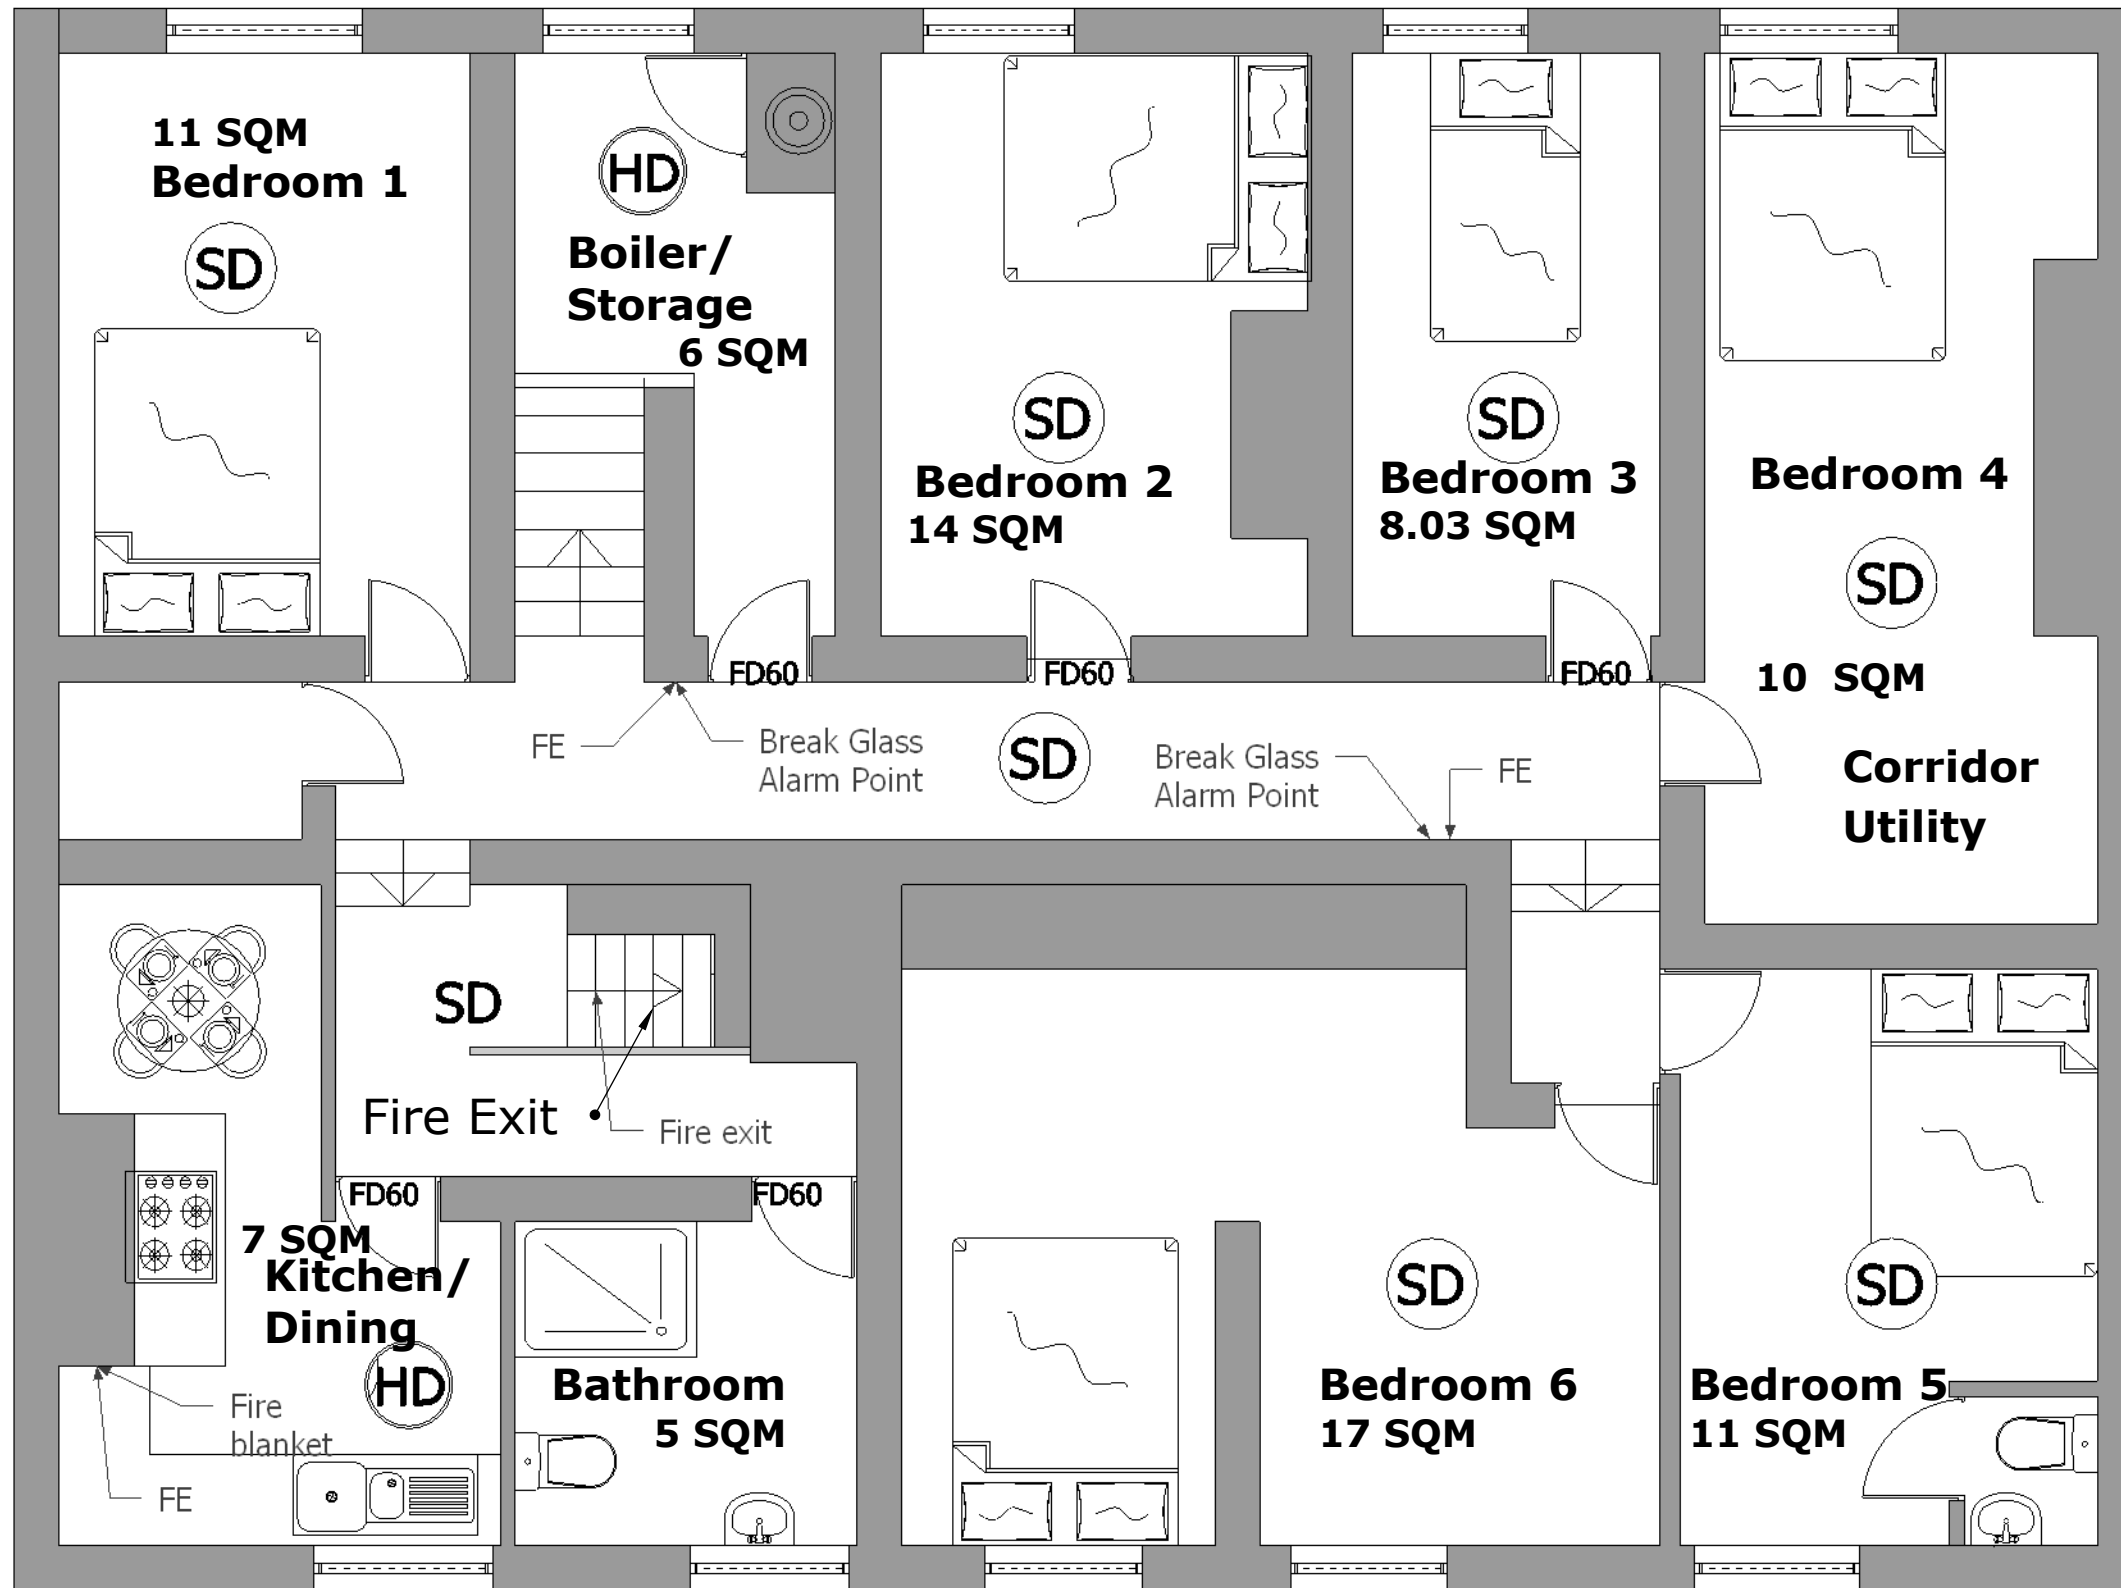

Important Notice

Do not scale off this drawing. Critical dimensions should be checked on site prior to works commencing. Dimensional conflicts should be brought to Sinan Design Ltd attention as soon as they become apparent. Failure to do so could render the contractors or builders liable for potential subsequent losses and impact on timescale. Copyrights reserved in this drawing and any works executed from this drawing remains the property of Sinan Design Ltd. Further copies must not be made without the prior permissions of Sinan Design Ltd.

Revisions

FIRE LEGEND	
SYMBOL	DESCRIPTION
	FIRE ALARM
	MANUAL CALL POINT
	HOOTER
	SPRINKLER DOWN FACE
	HEAT DETECTOR
	SMOKE DETECTOR

Notes : **FE FIRE EXT**



Address Unit 7, New Haven business park HD3 4HS,
Landline : 0113 345 67 65
Mobile : 07506 309 946

Address
 27 Market Street Milnsbridge HD3 4ND


Drawing Title
 First Floor Plan

Date
 June 2022

Scale
 1:100@ A3 size

Drawing no.
 102

Revisions

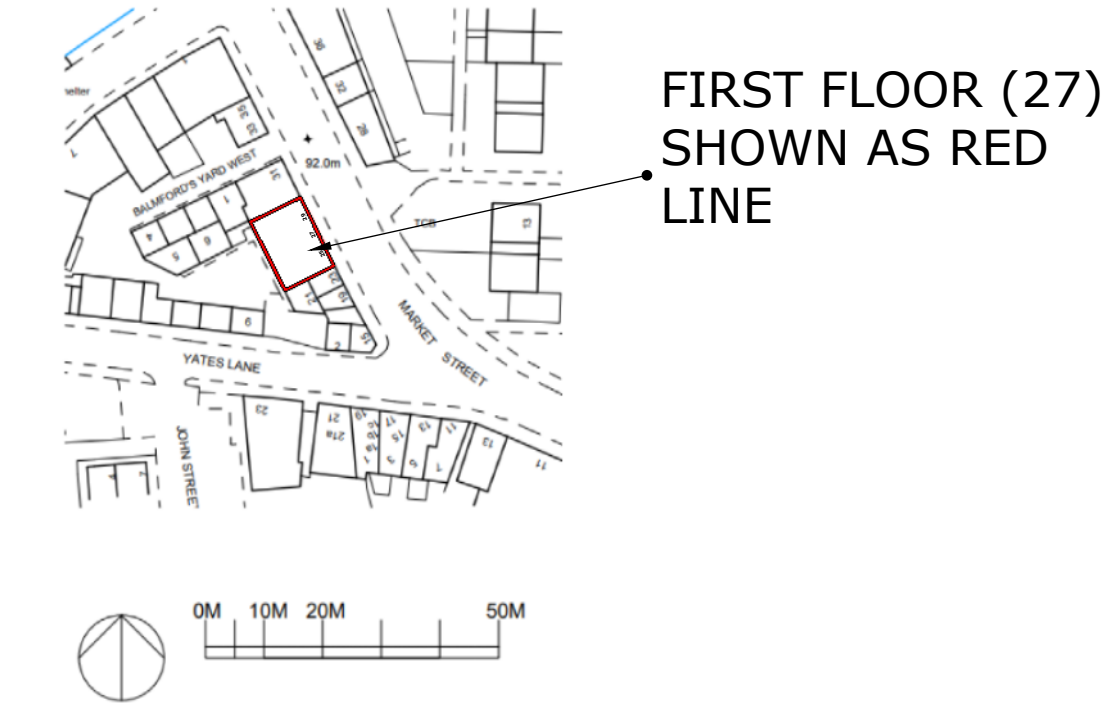

Important Notice
Do not scale off this drawing. Critical dimensions should be checked on site prior to works commencing. Dimensional conflicts should be brought to Sinan Design Ltd attention as soon as they become apparent. Failure to do so could render the contractors or builders liable for potential subsequent losses and impact on timescale. Copyrights reserved in this drawing and any works executed from this drawing remains the property of Sinan Design Ltd. Further copies must not be made without the prior permissions of Sinan Design Ltd.

Revisions		
Notes :		



Address Unit 7, New Haven business park HD3 4HS,
Landline : 0113 345 67 65
Mobile : 07506 309 946

Address
27 Market Street Milnsbridge HD3 4ND

Drawing Title
Location Plan

Date October 2022	Scale 1:1250@ A3 size
Drawing no. 103	Revisions