




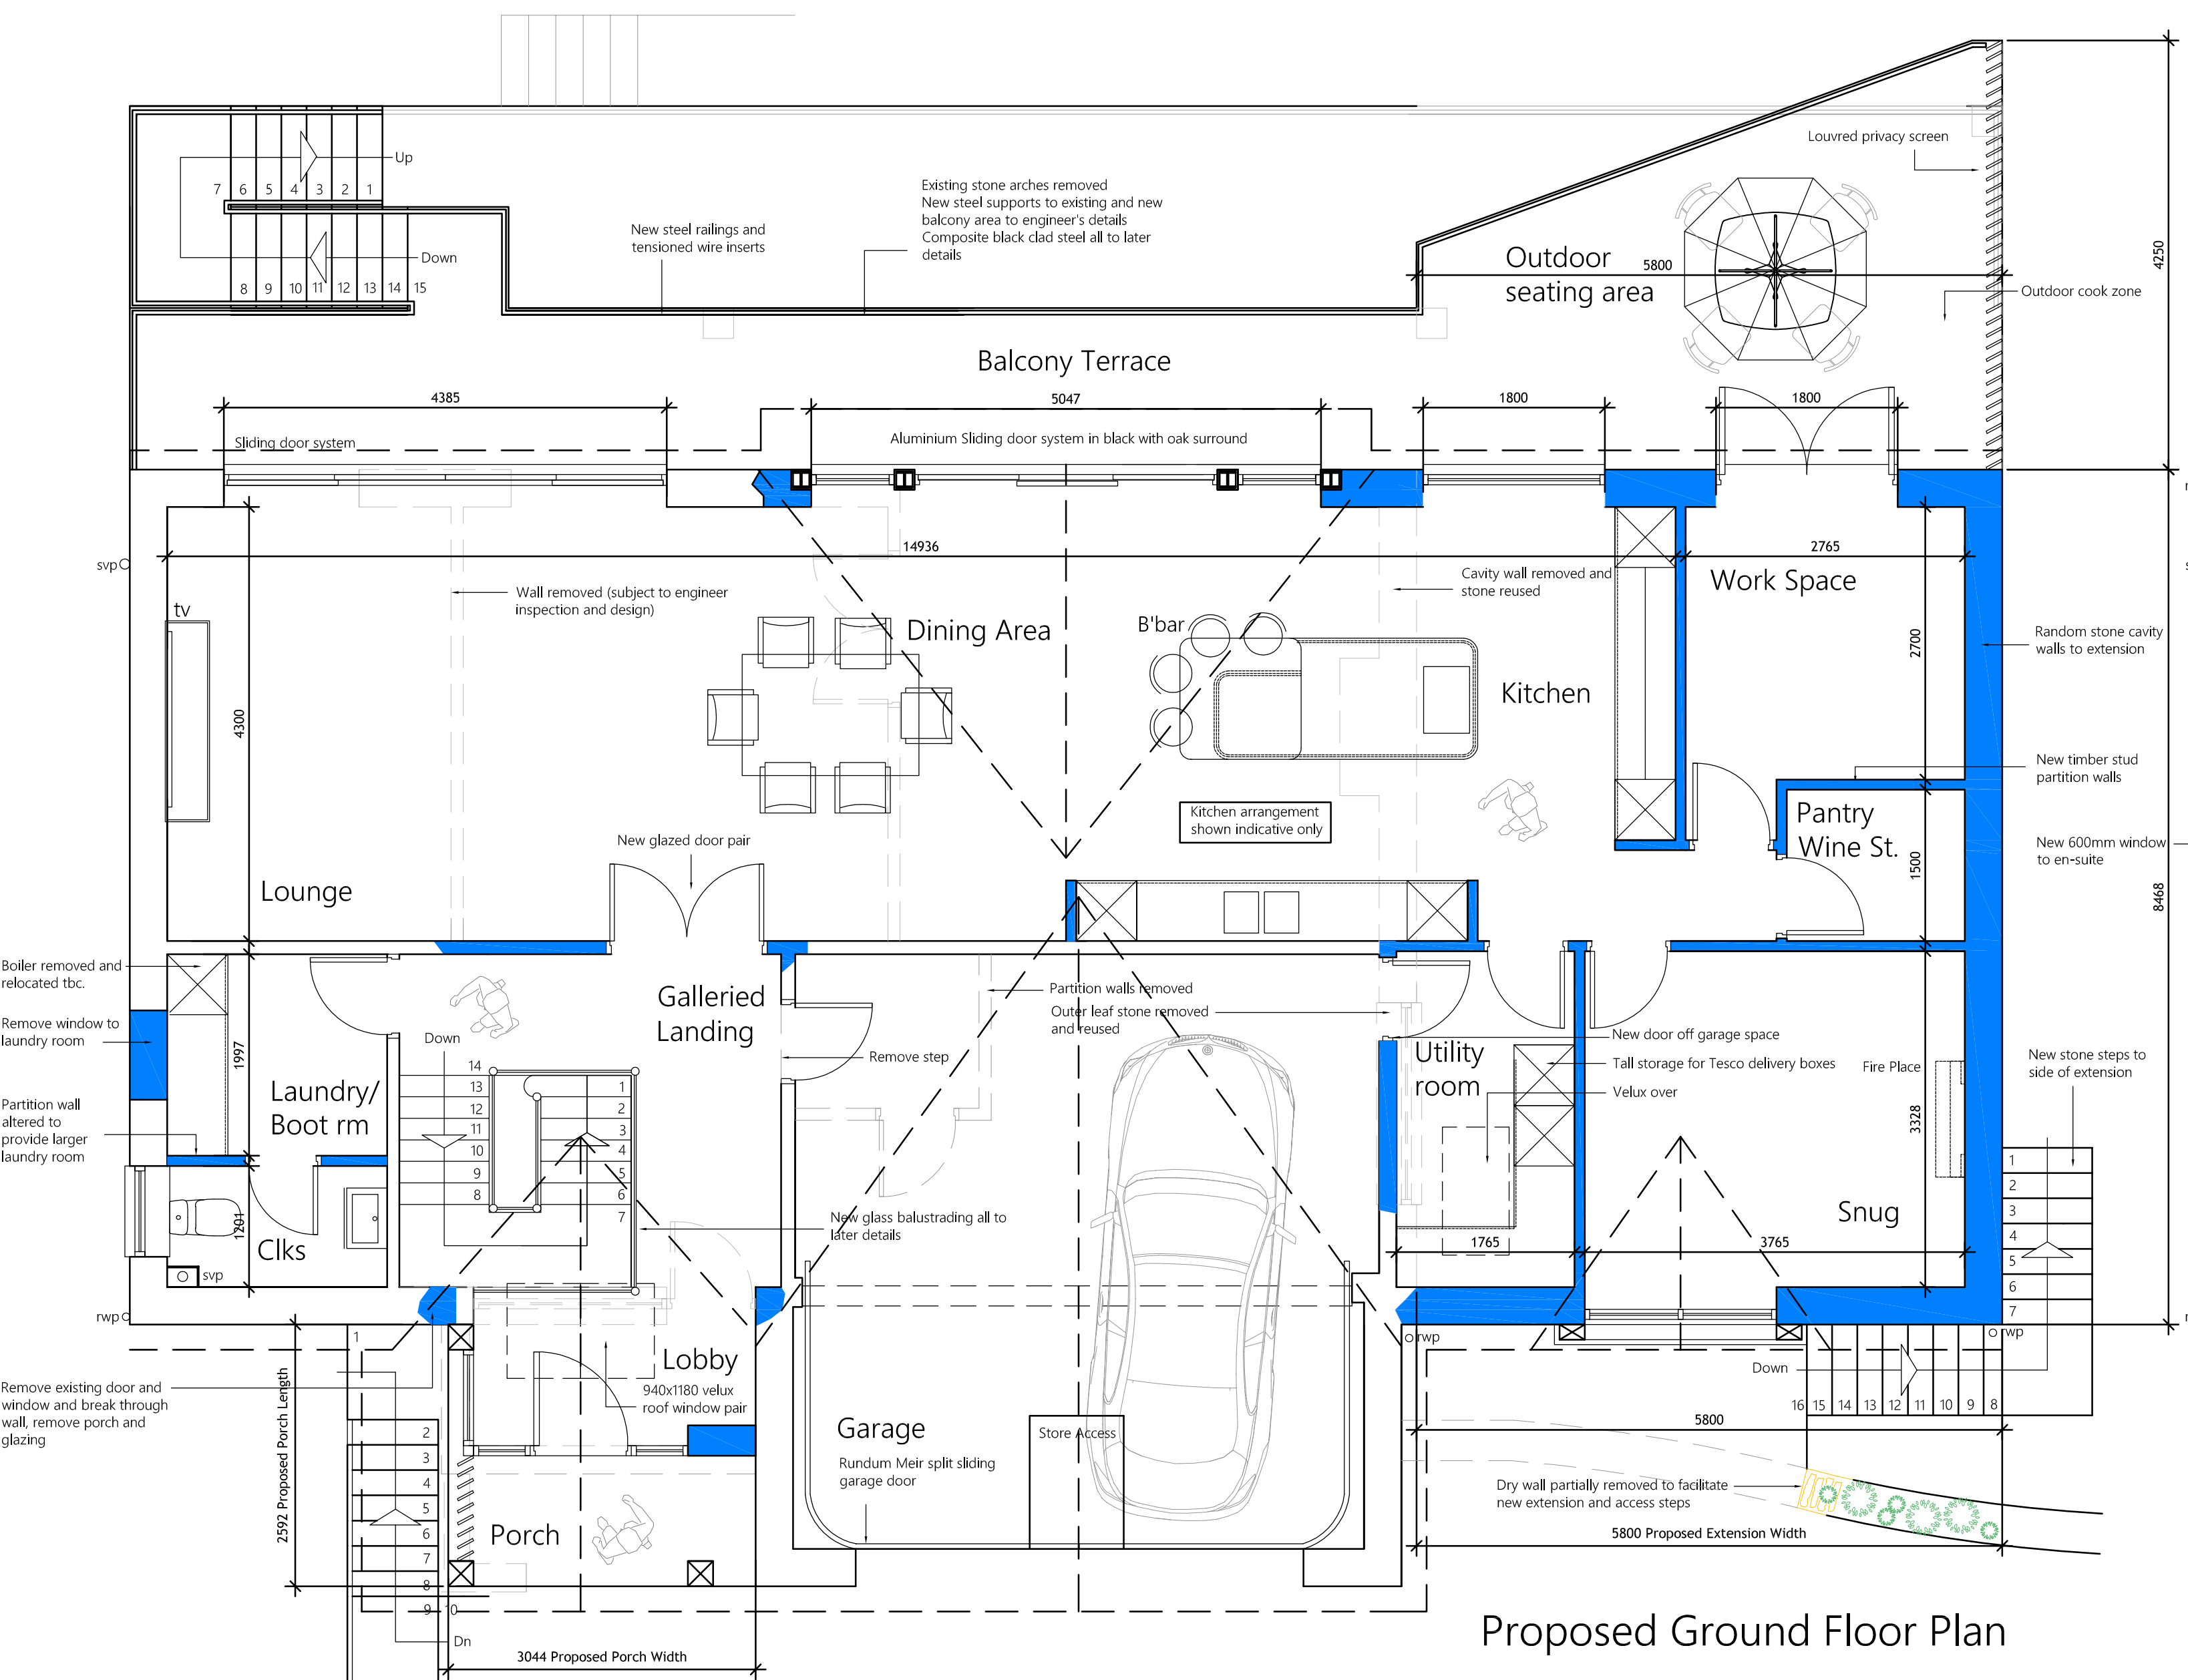


Proposed Ground Floor Plan

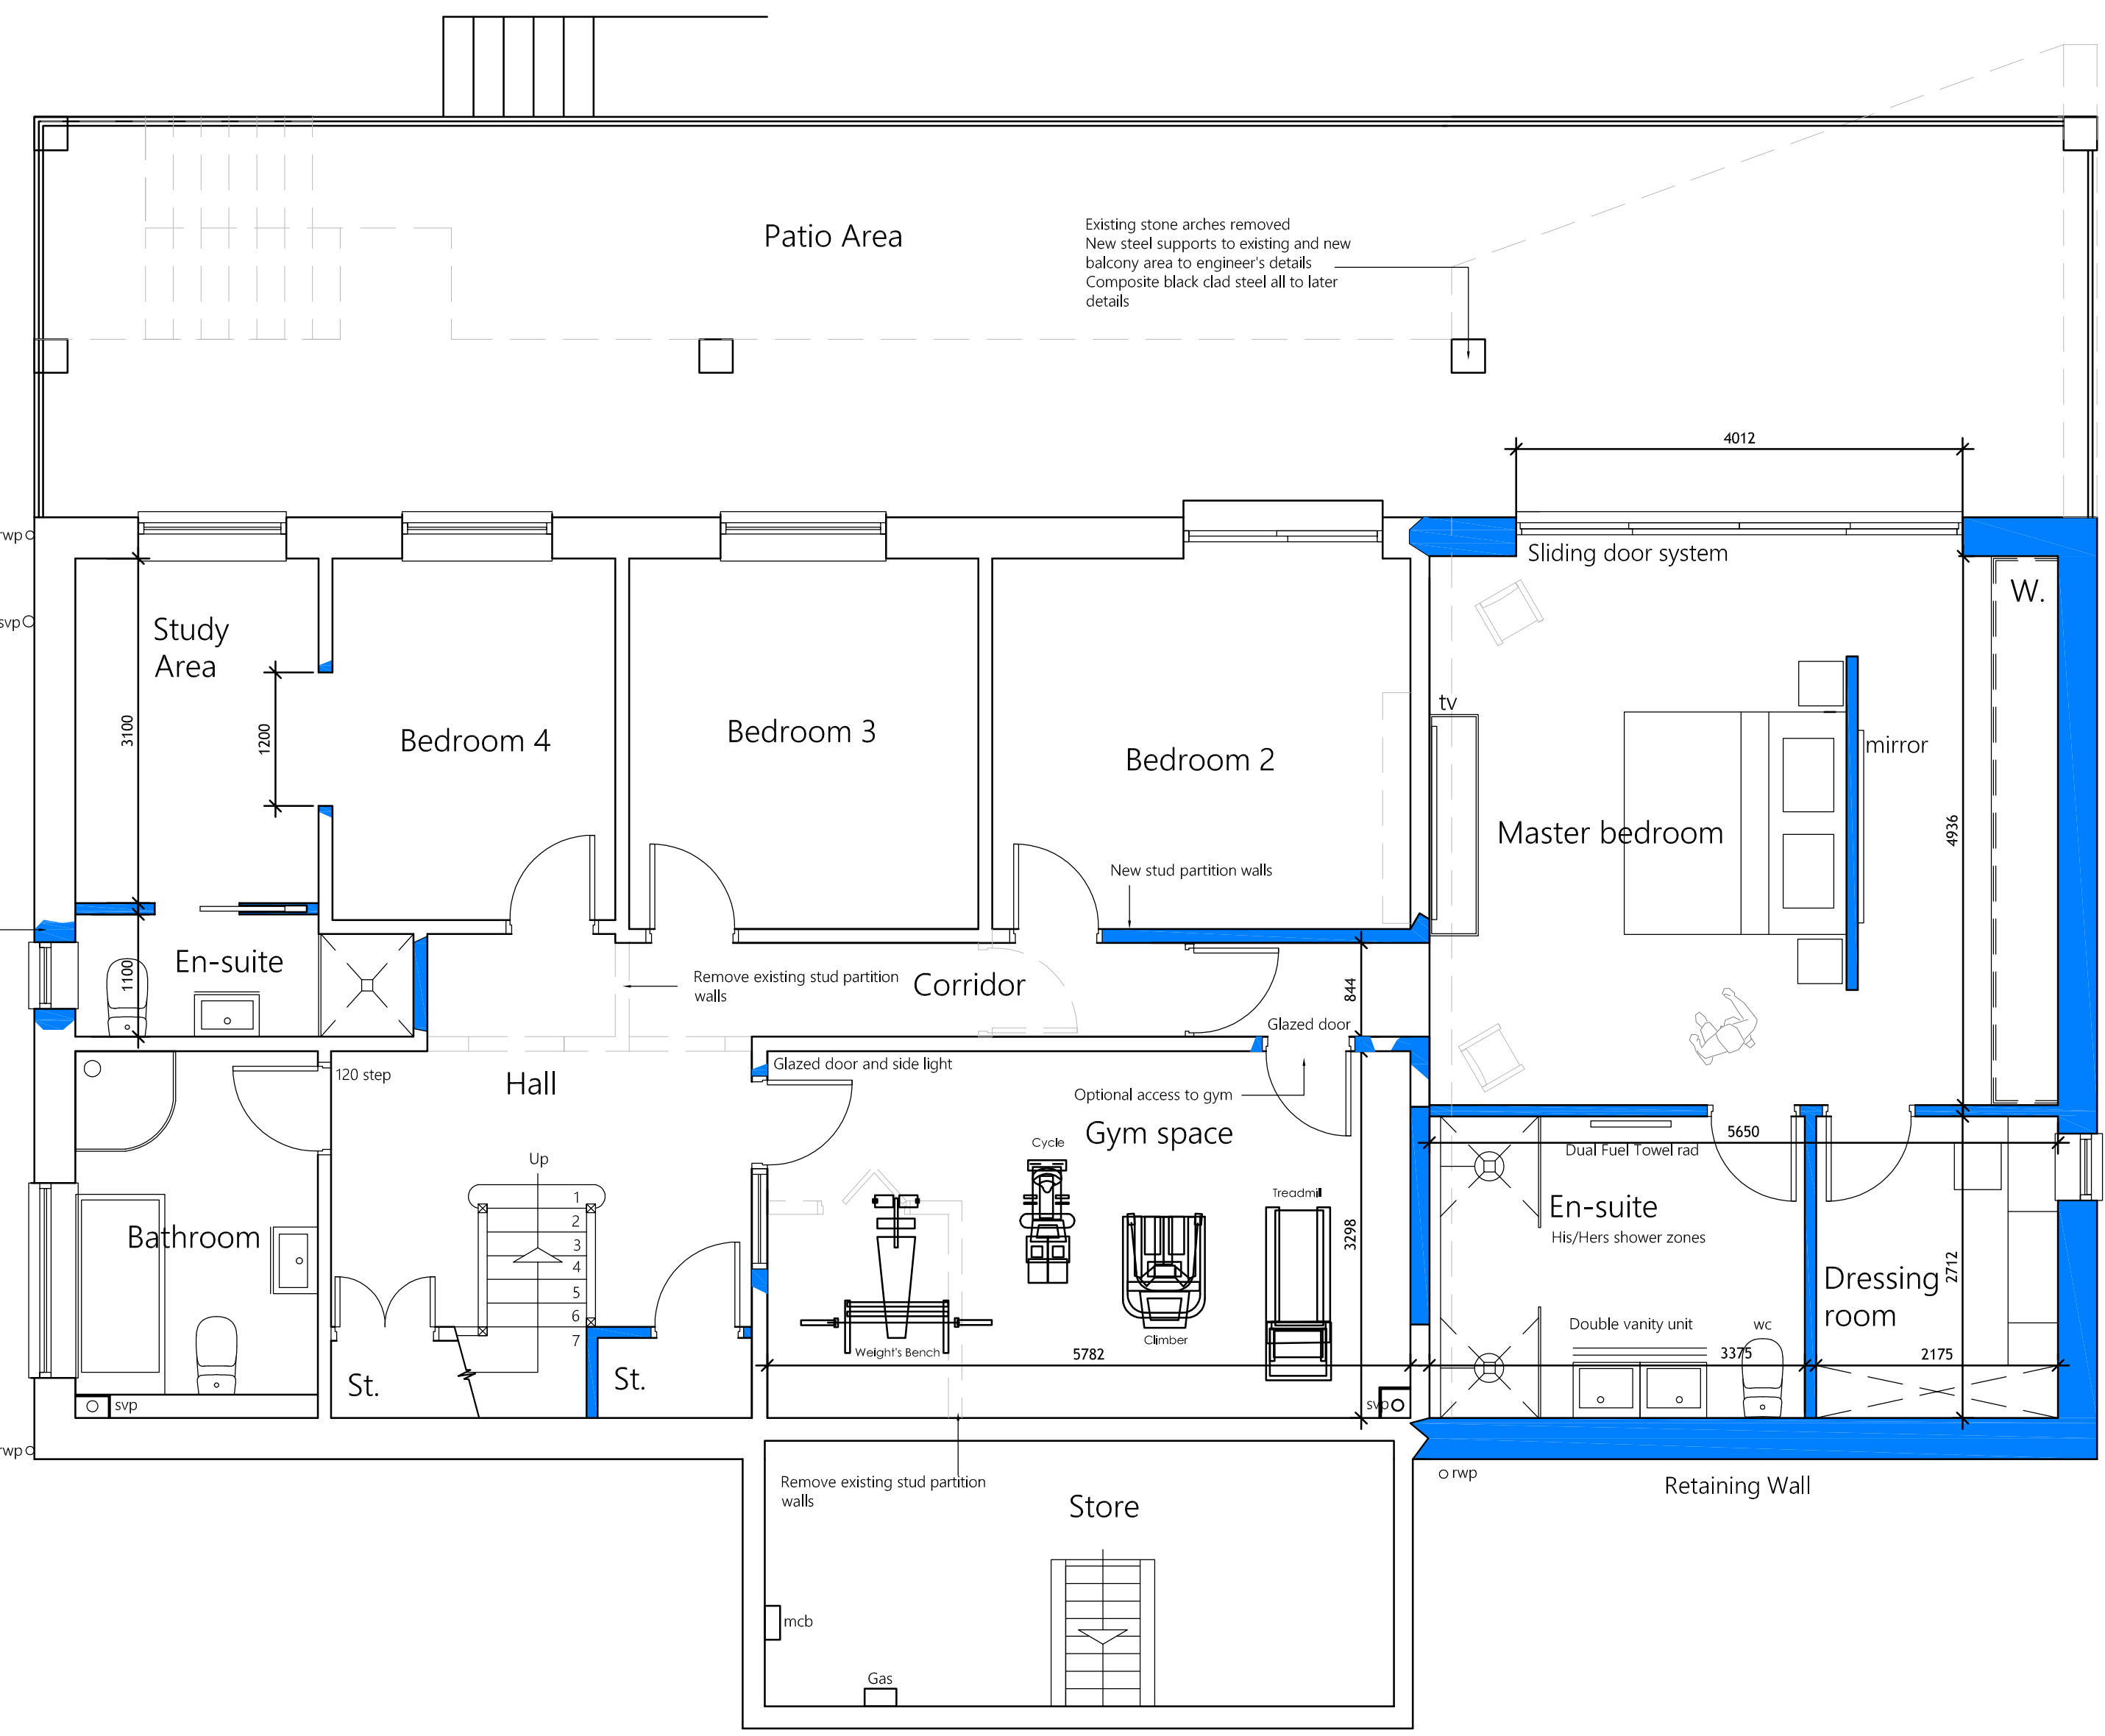

Proposed Lower Ground Floor Plan

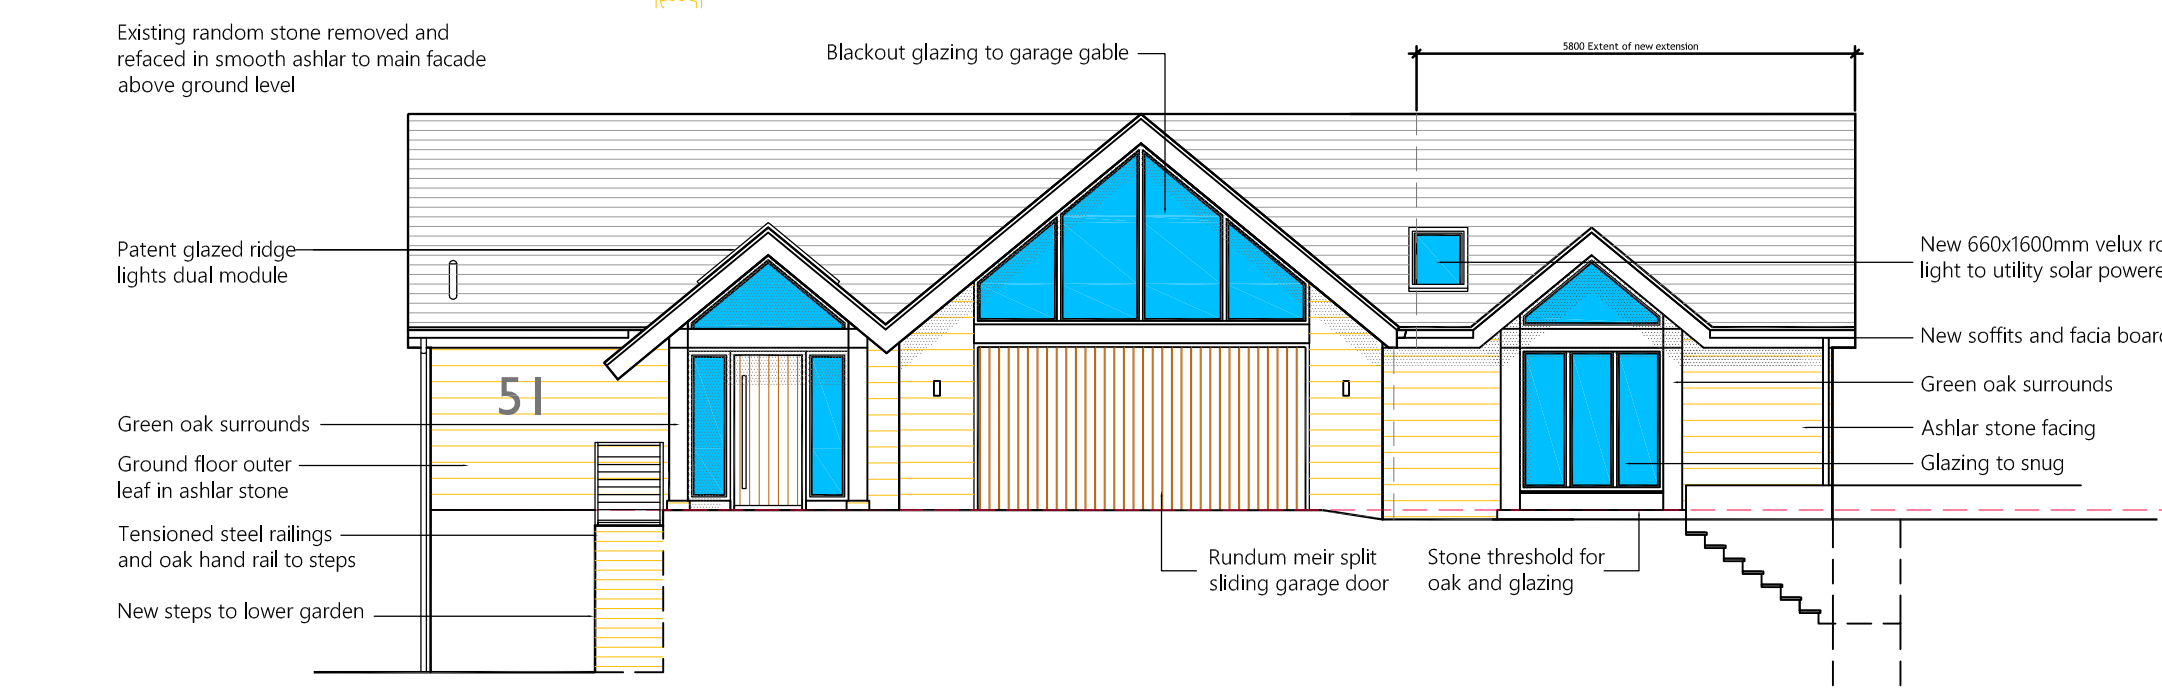


Proposed North East Elevation

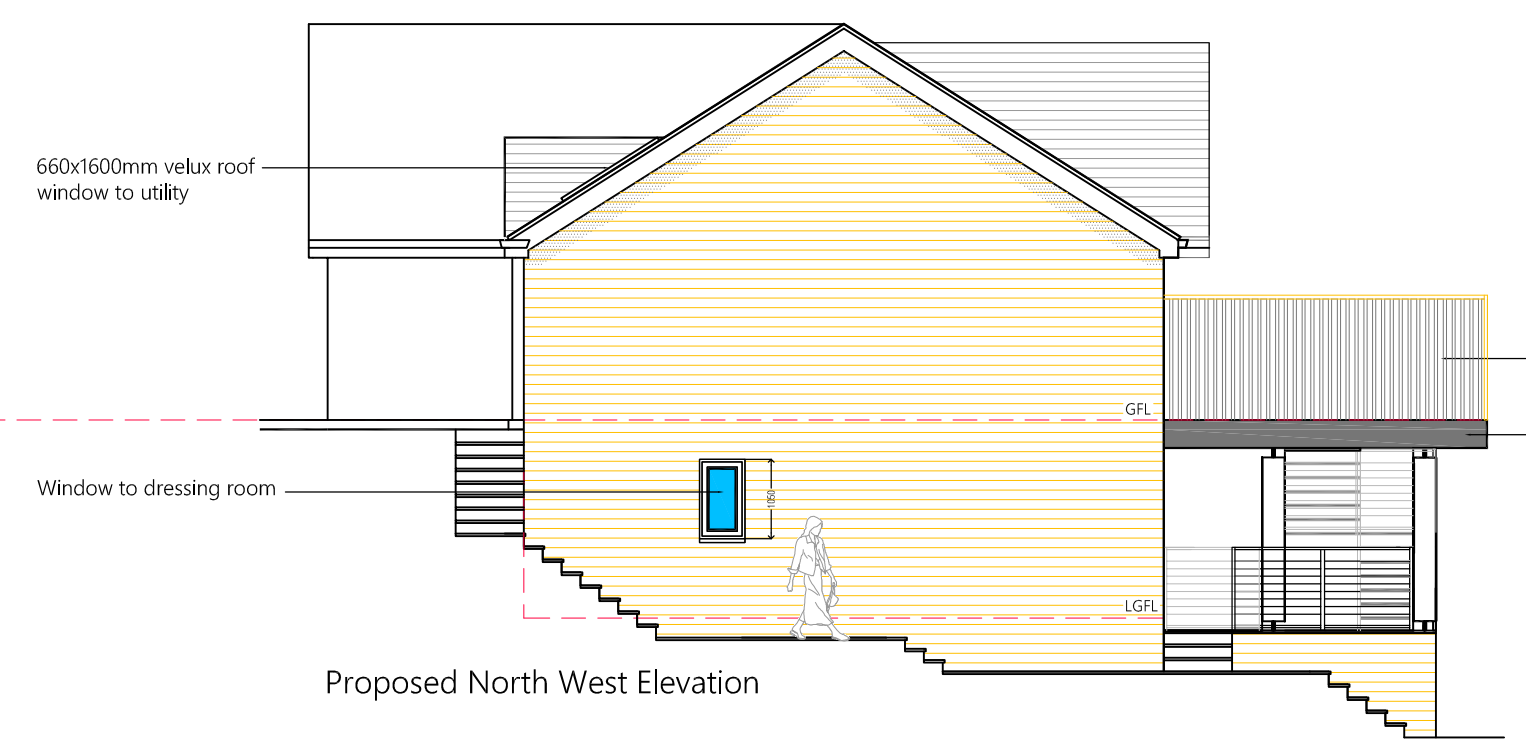

Proposed North West Elevation



Proposed South West Elevation

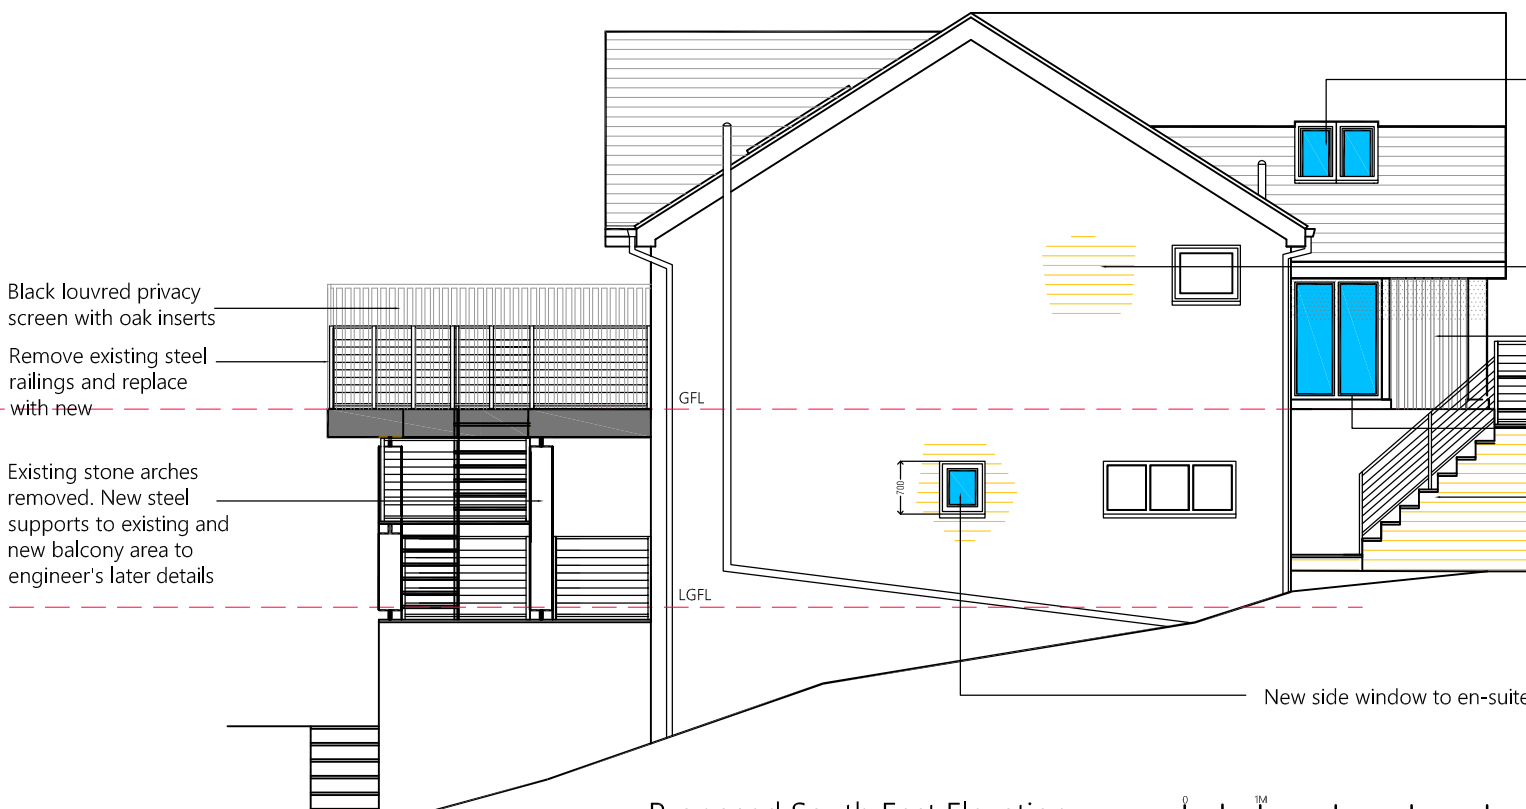


Proposed South East Elevation



NORTH

LOCATION OF PROPOSED EXTENSIONS
SHOWN HATCHED GREY FOR IDENTIFICATION

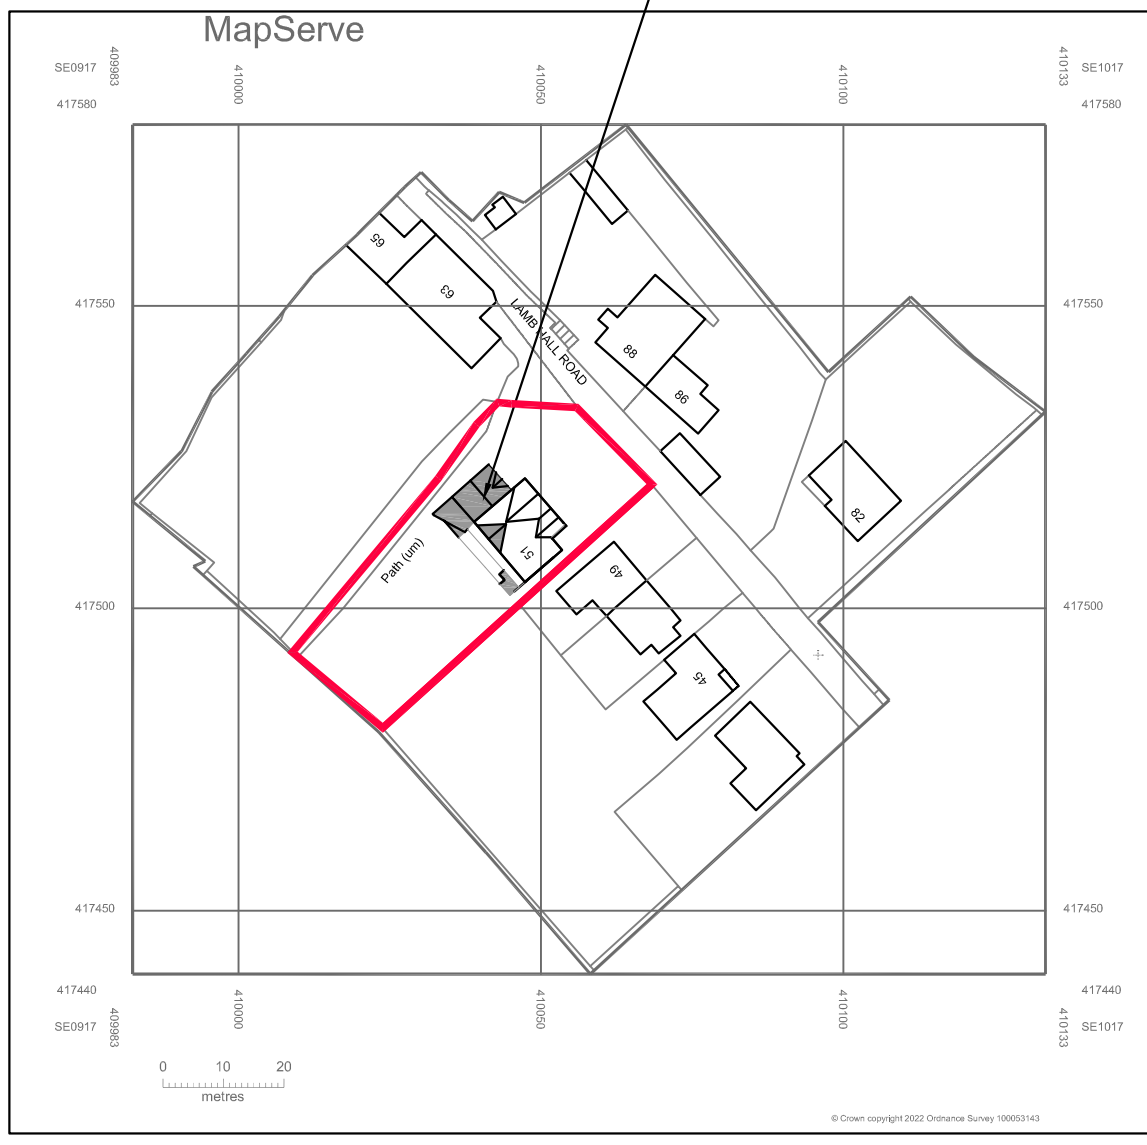

Location Plan Scale 1:1250

GENERAL NOTES:				
1. THIS DRAWING SHALL BE READ IN CONJUNCTION WITH ALL RELEVANT STRUCTURAL AND MECHANICAL SERVICES DRAWINGS WHERE REFERENCED.				
2. ALL MEASUREMENTS WHERE SHOWN TO BE CHECKED ON SITE AND VERIFIED PRIOR TO CONSTRUCTION AND ON SITE ASSEMBLY. THIS DRAWING IS COPYRIGHT AND PROPERTY OF DESIGN LINE AND SHALL NOT BE REPRODUCED OR COPIED IN ANY WAY WITHOUT PRIOR PERMISSION. IF YOU HAVE RECEIVED THIS DRAWING IN PDF FORMAT NEVER ASSUME IT IS TO SCALE ALWAYS CHECK WITH THE AUTHOR.				
3. PLEASE DO NOT SCALE FROM THIS DRAWING IF IN DOUBT ALWAYS ASK. FIGURED DIMENSIONS TO BE TAKEN IN PREFERENCE TO SCALED DIMENSIONS.				
A	AB	08.11.22	Boundary line updated and notes added	

PLANNING 2022

