



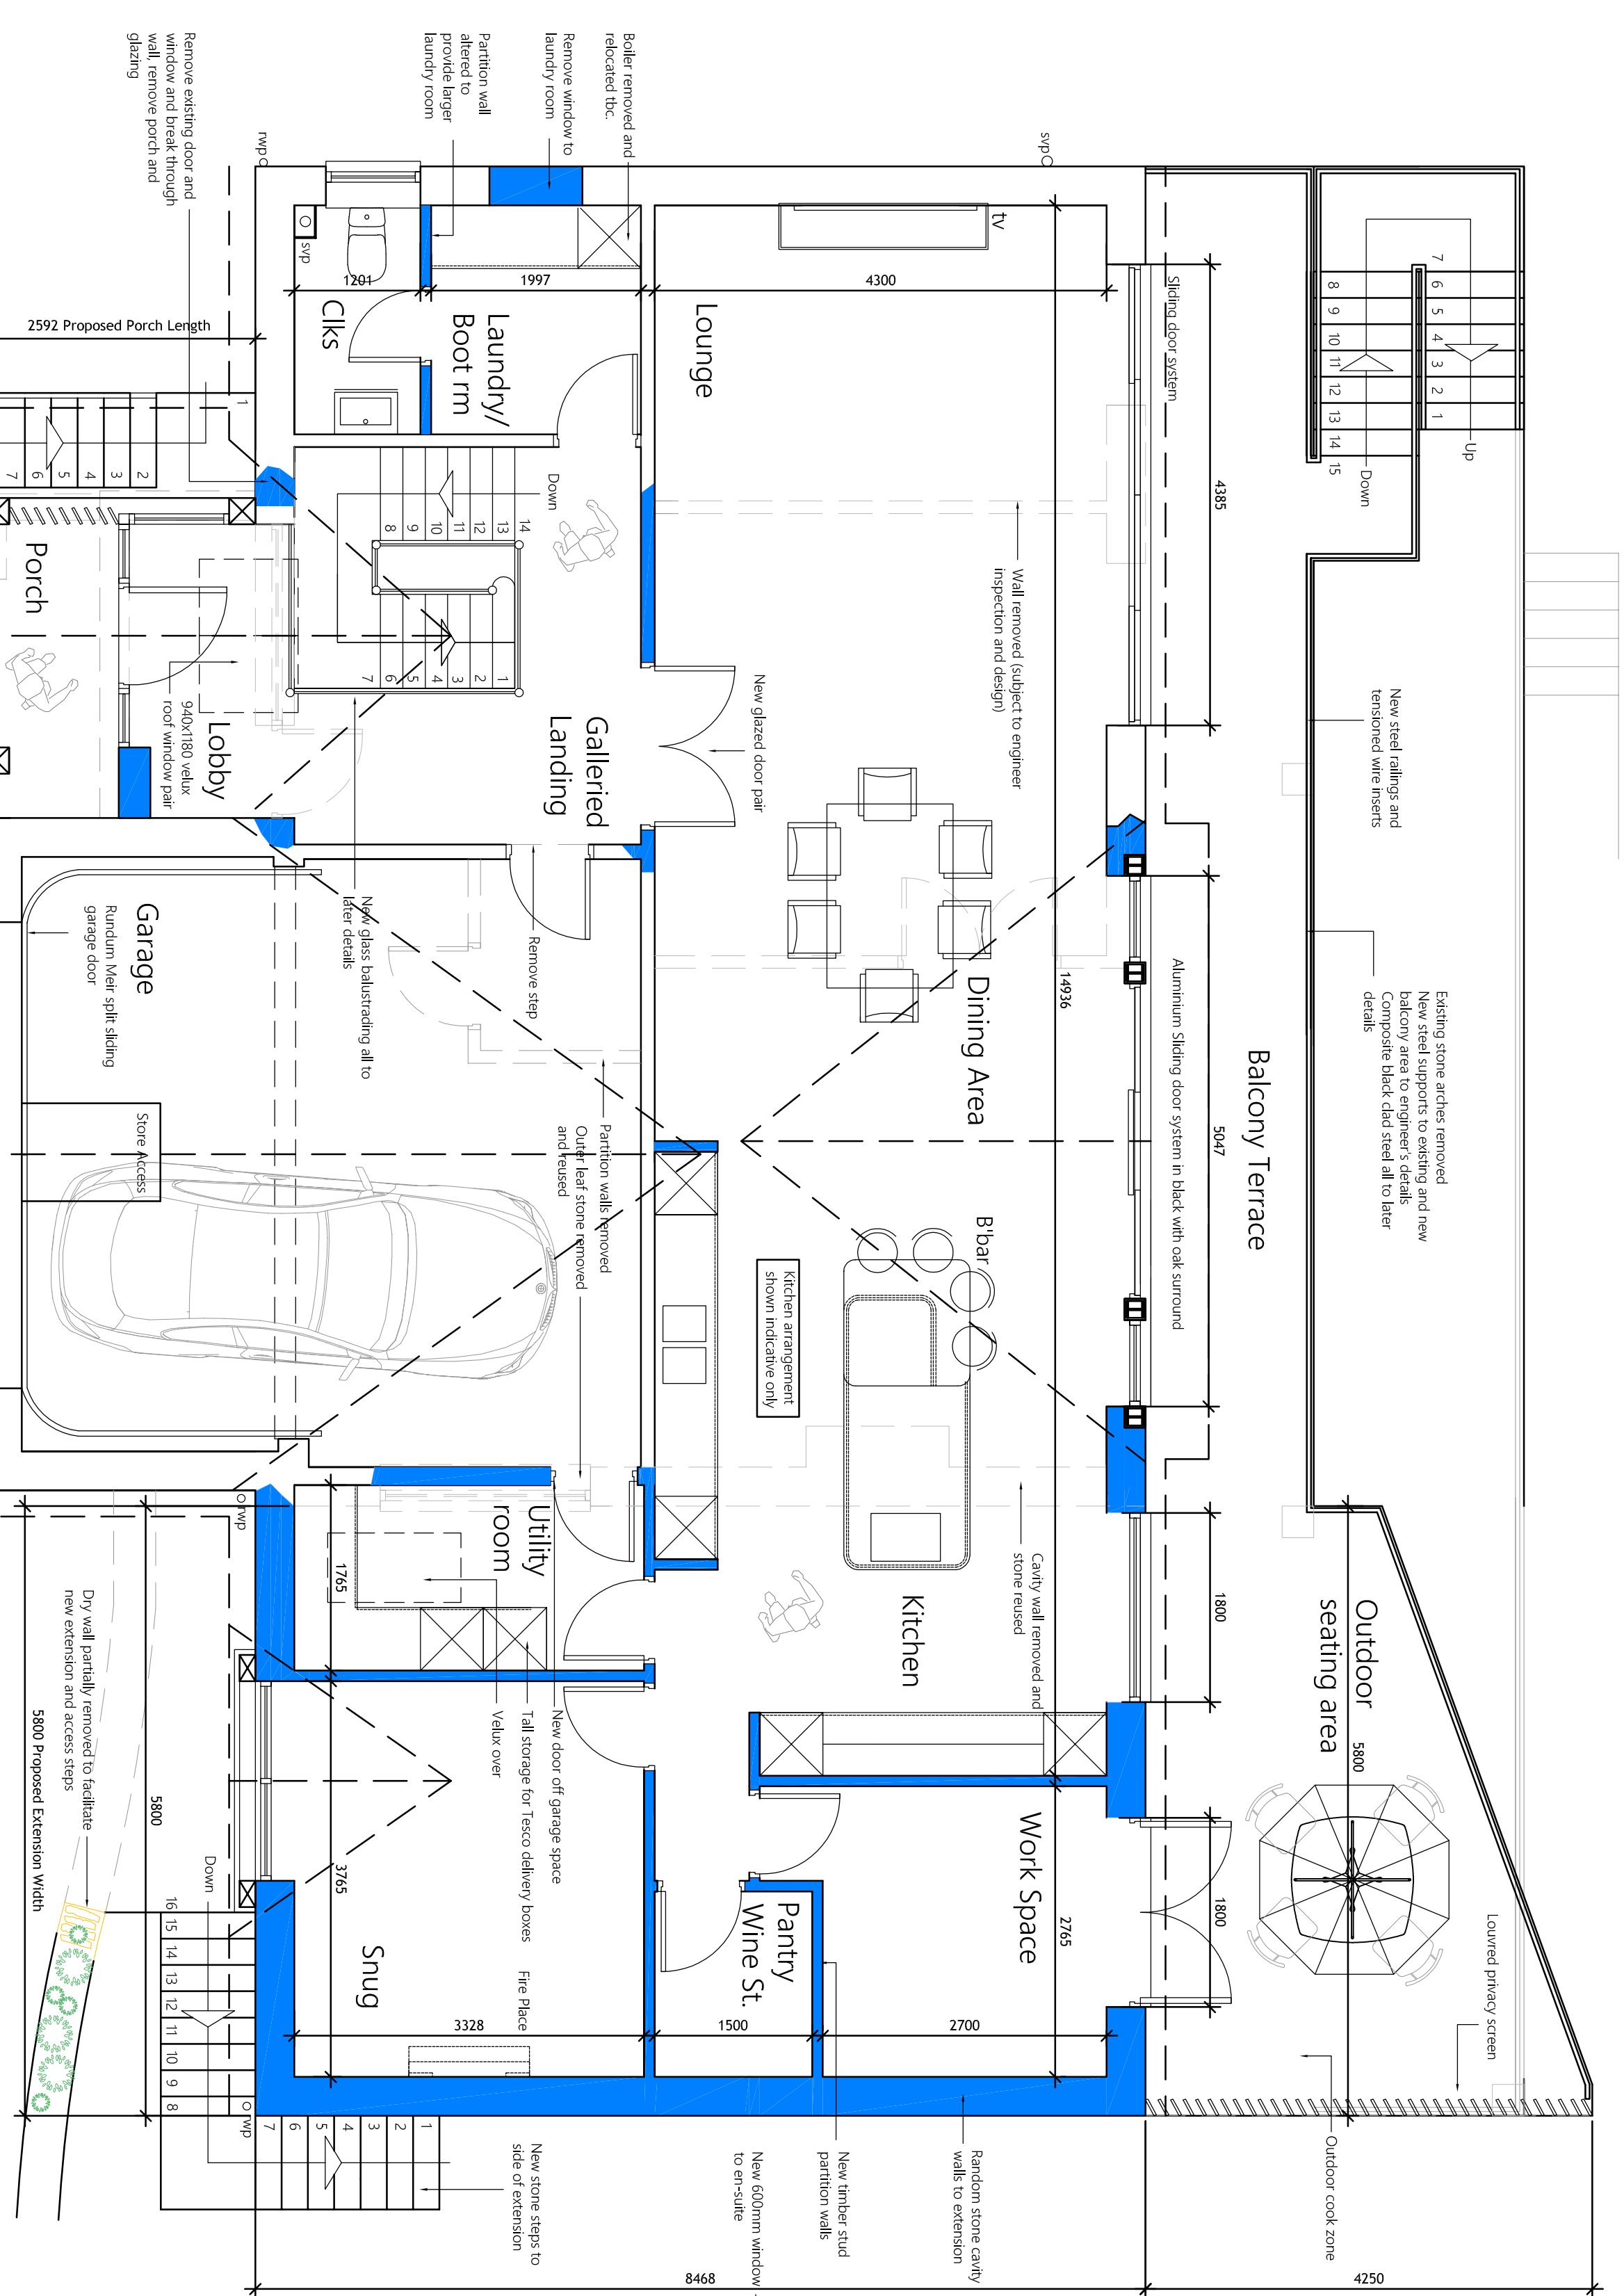


Proposed Ground Floor Plan

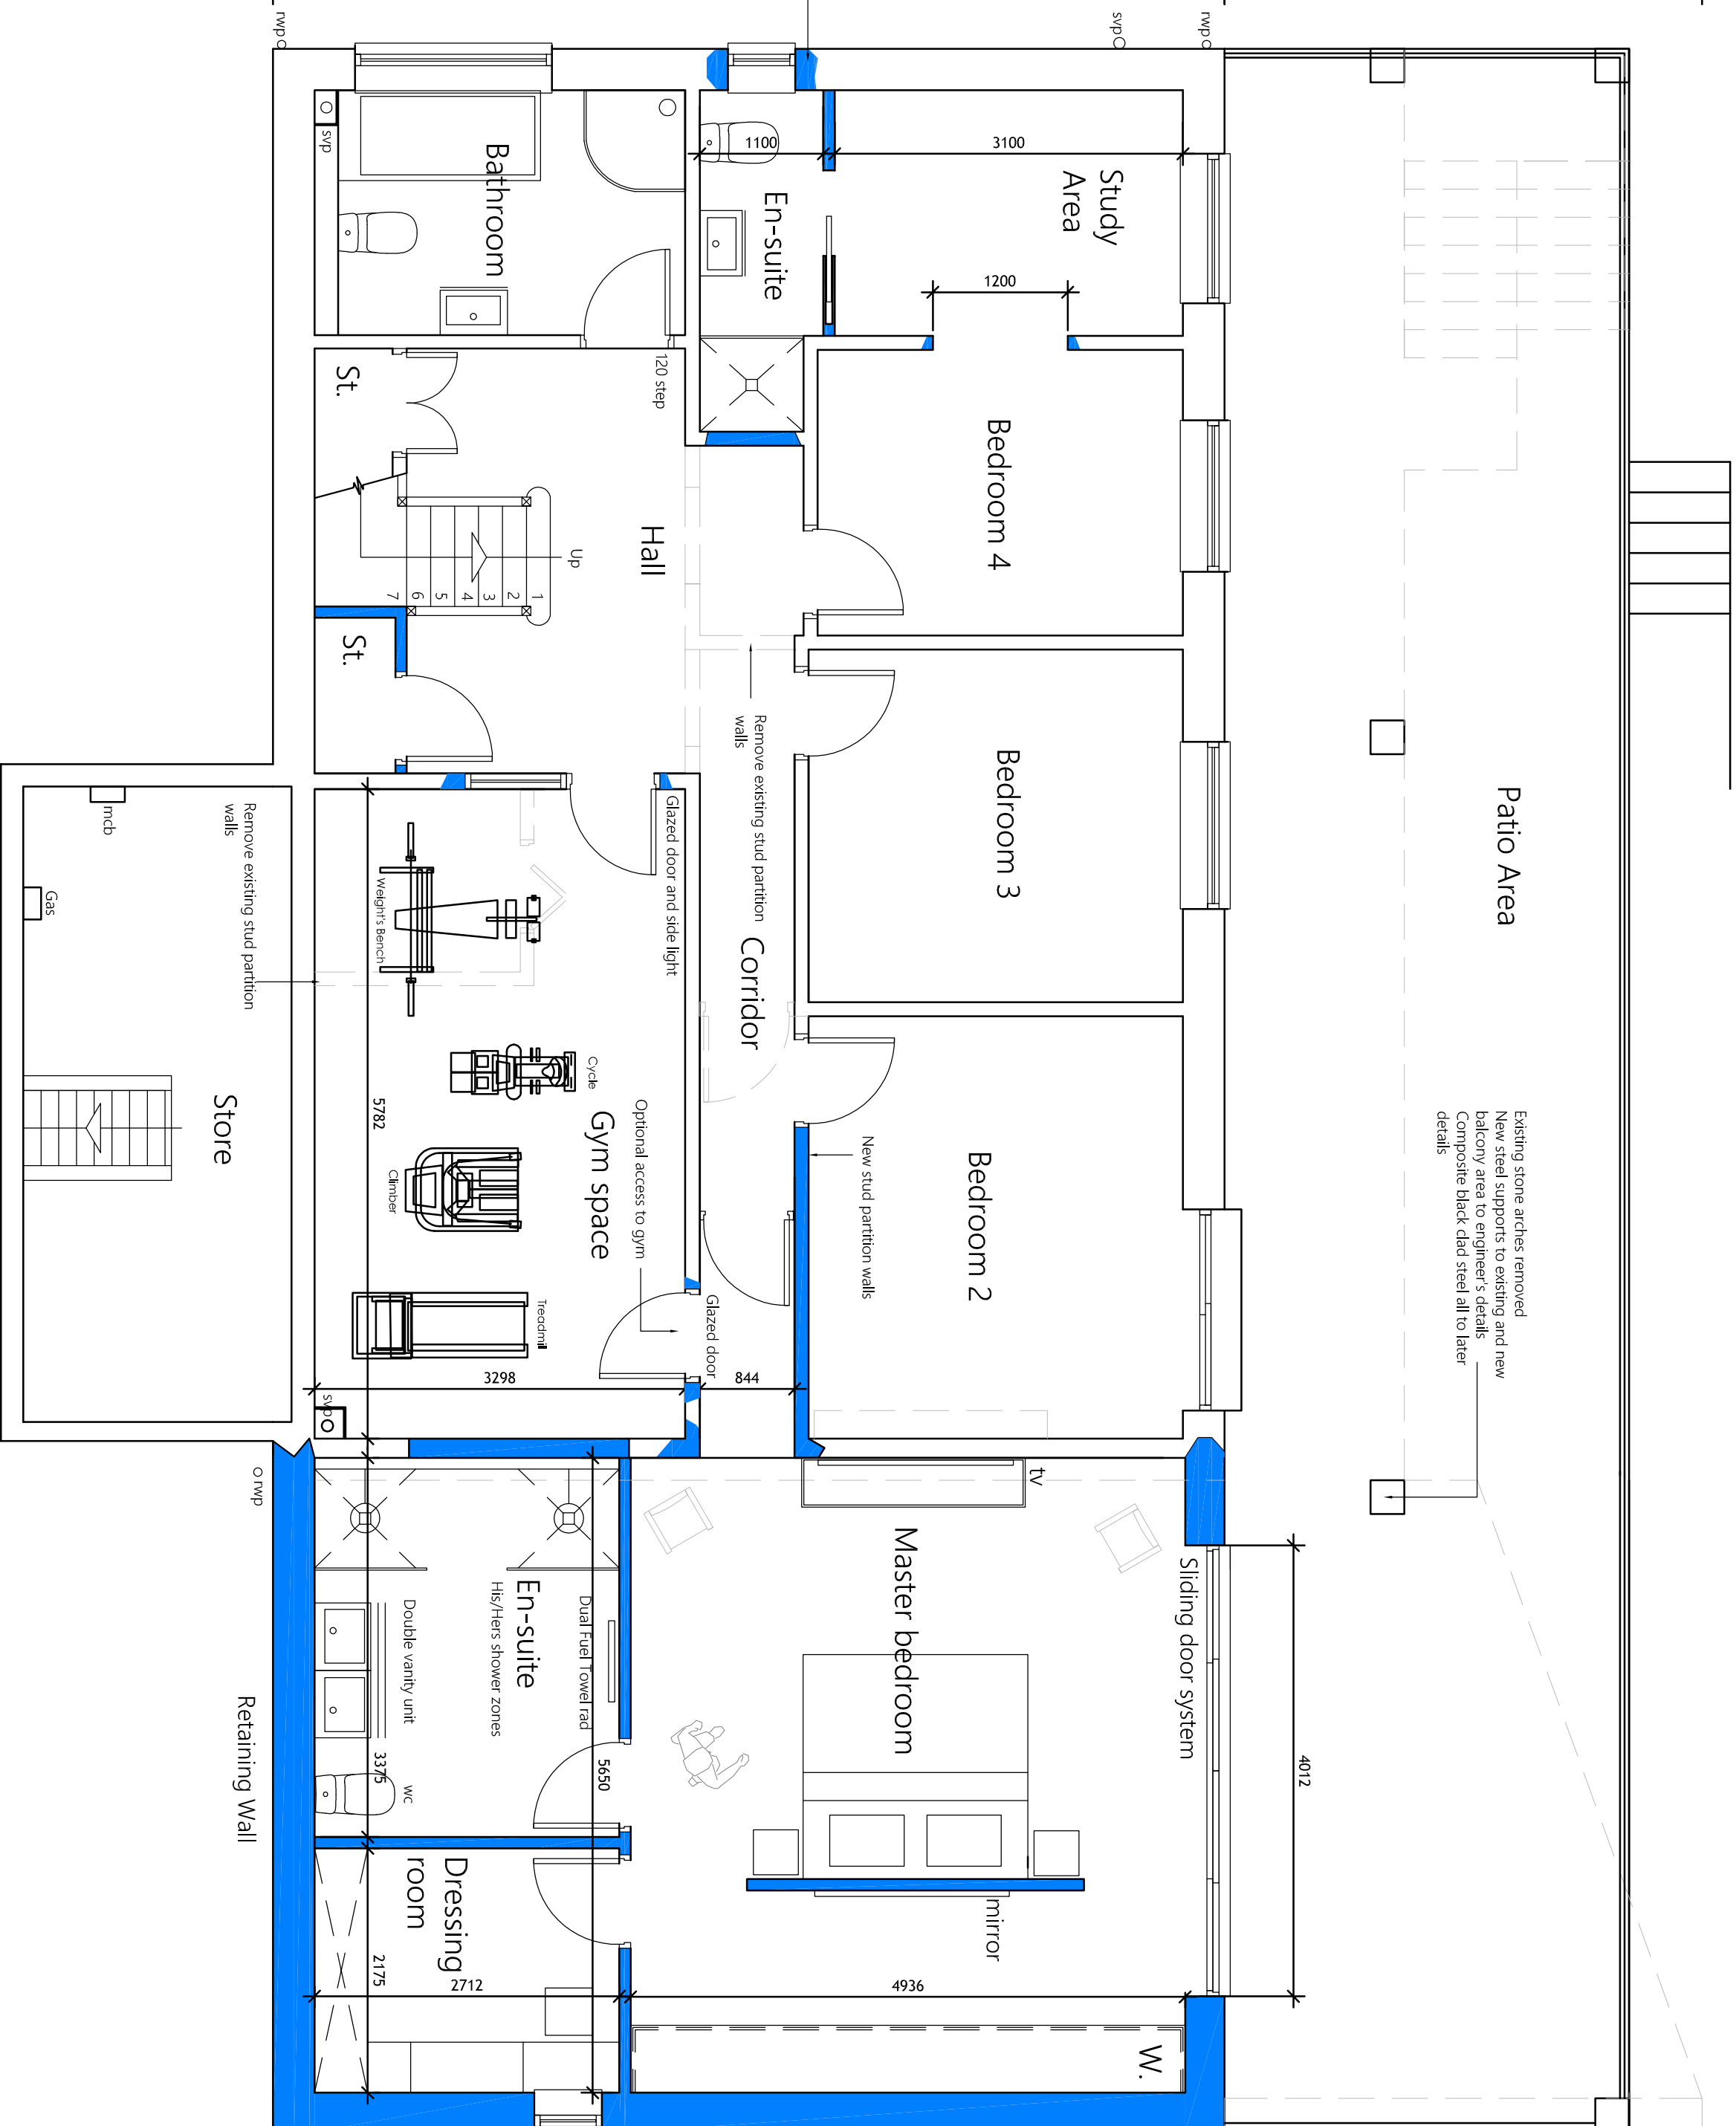


Proposed Lower Ground Floor Plan


Existing random stone removed and replaced in smooth ashlar to match facade above ground level

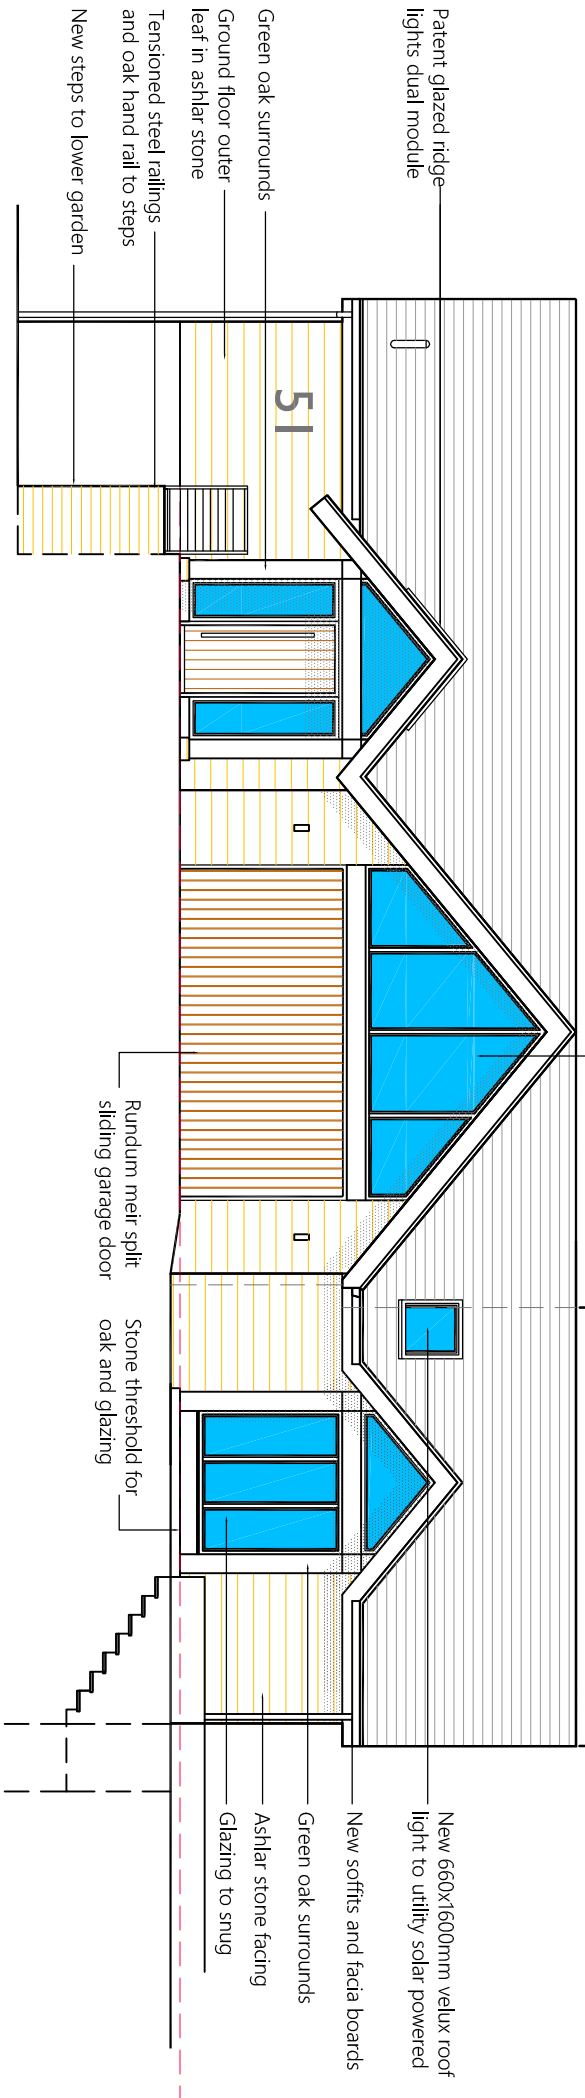


Proposed North East Elevation

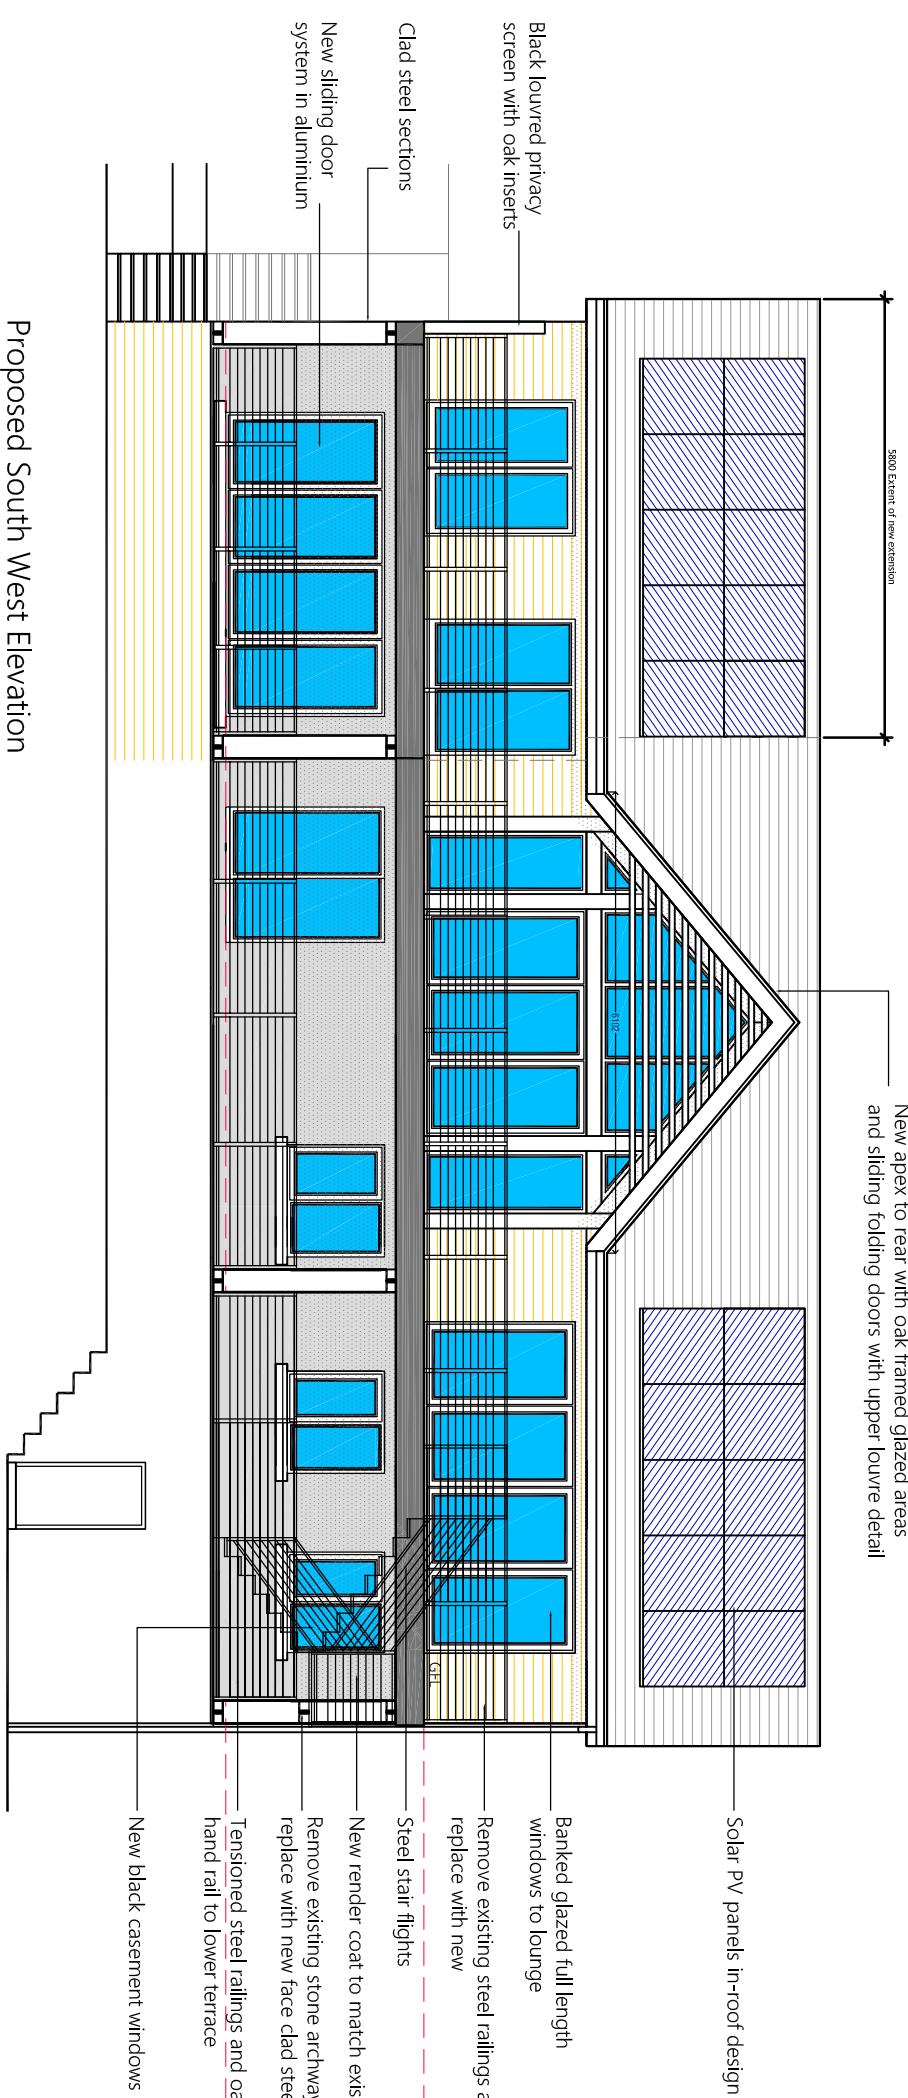


Proposed South West Elevation

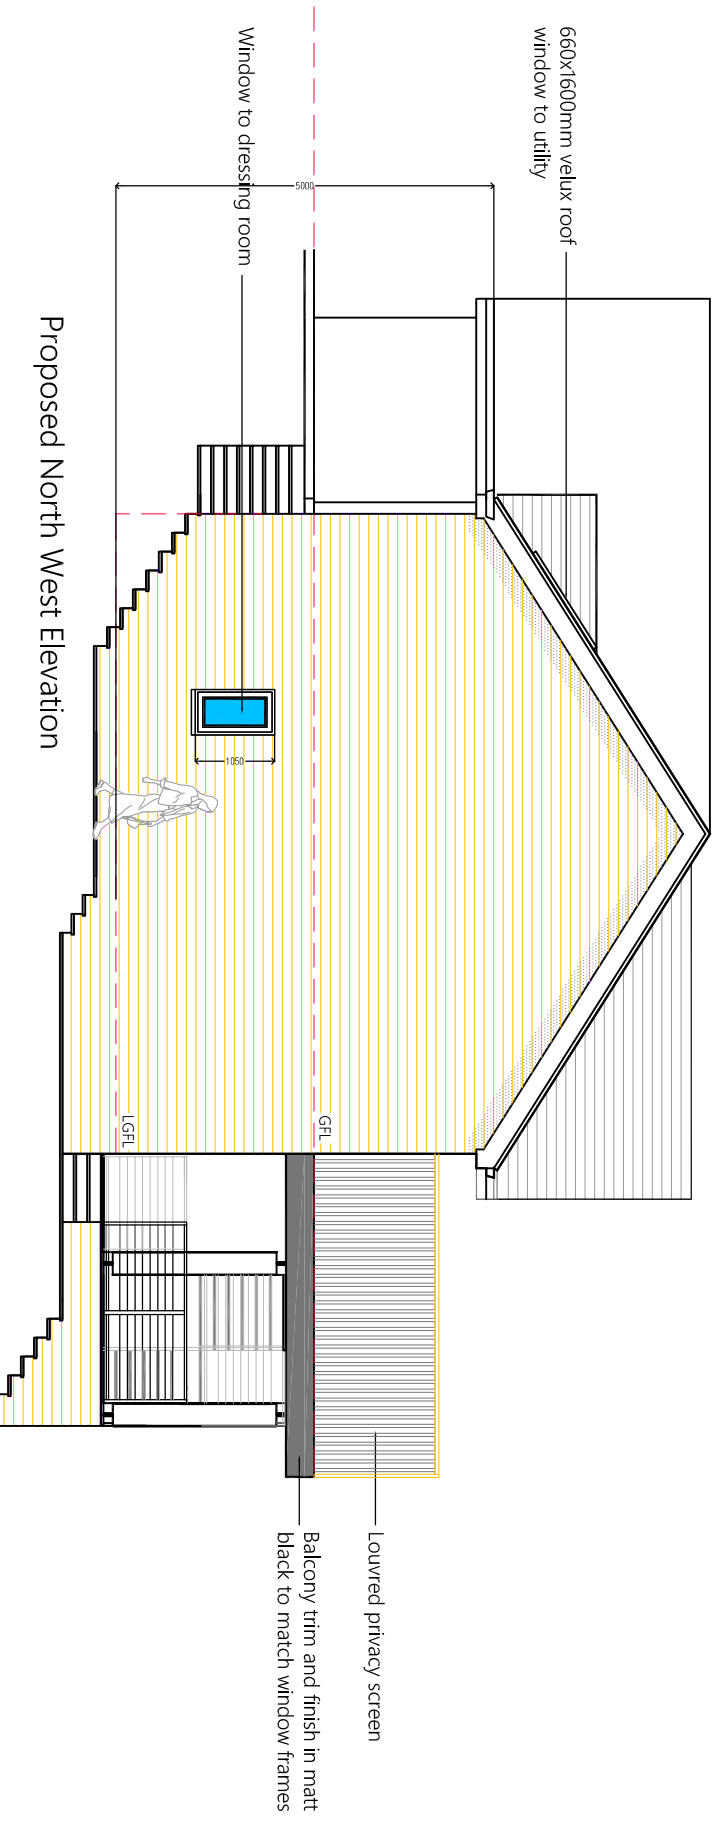


Proposed North West Elevation

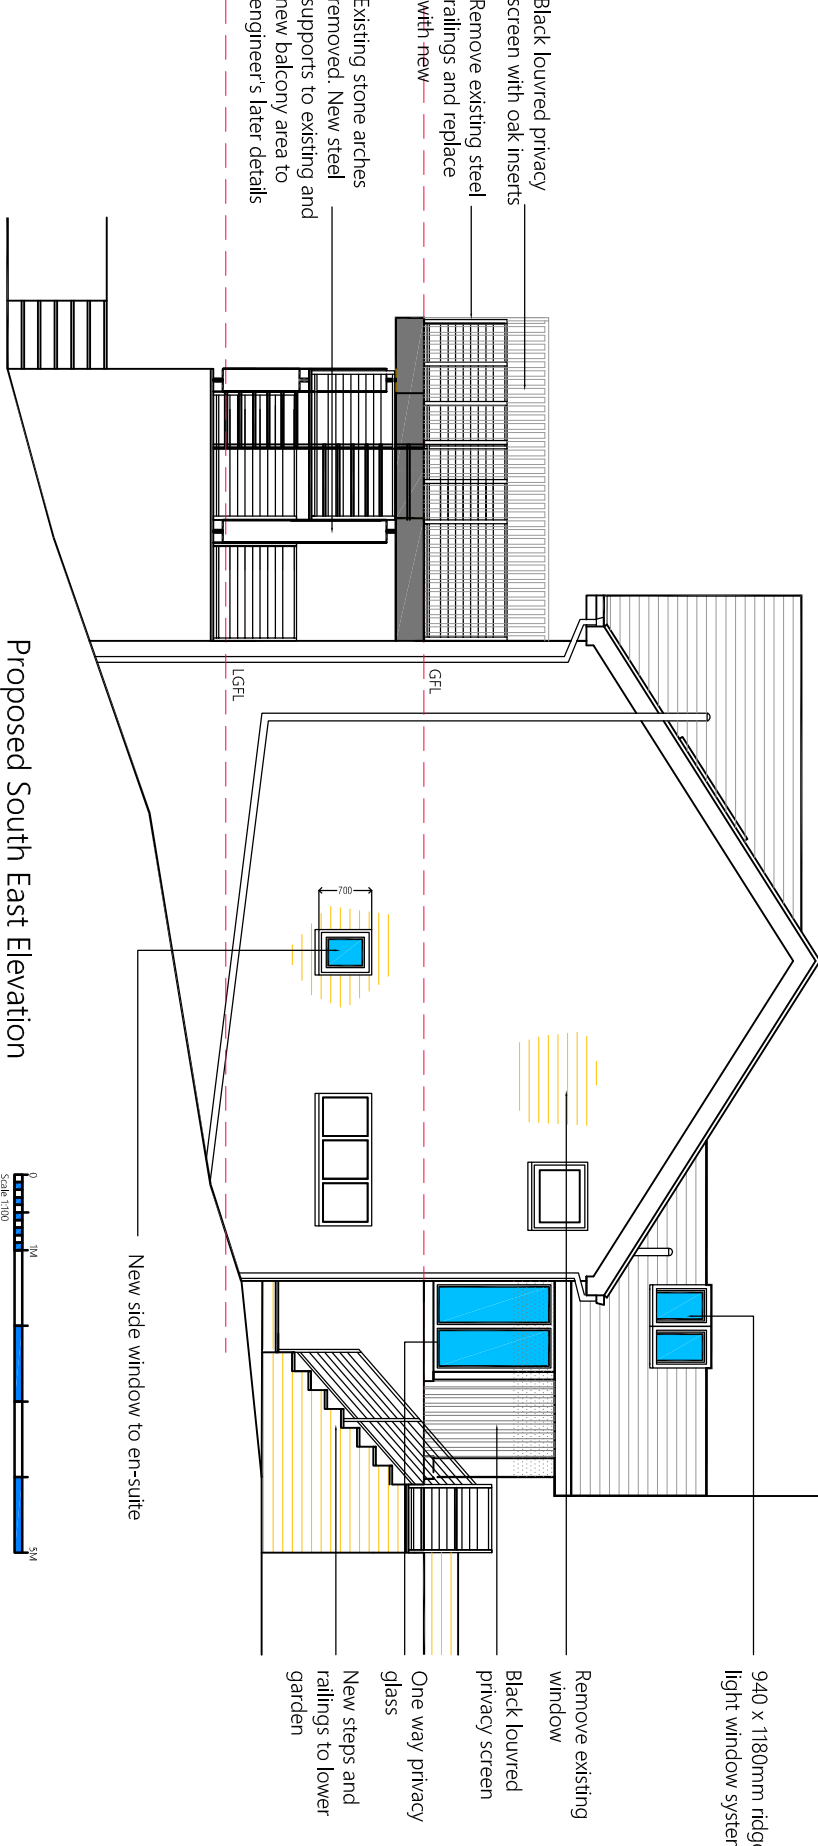


Proposed South East Elevation

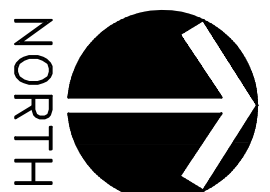

LOCATION OF PROPOSED EXTENSIONS SHOWN HATCHED GREY FOR IDENTIFICATION

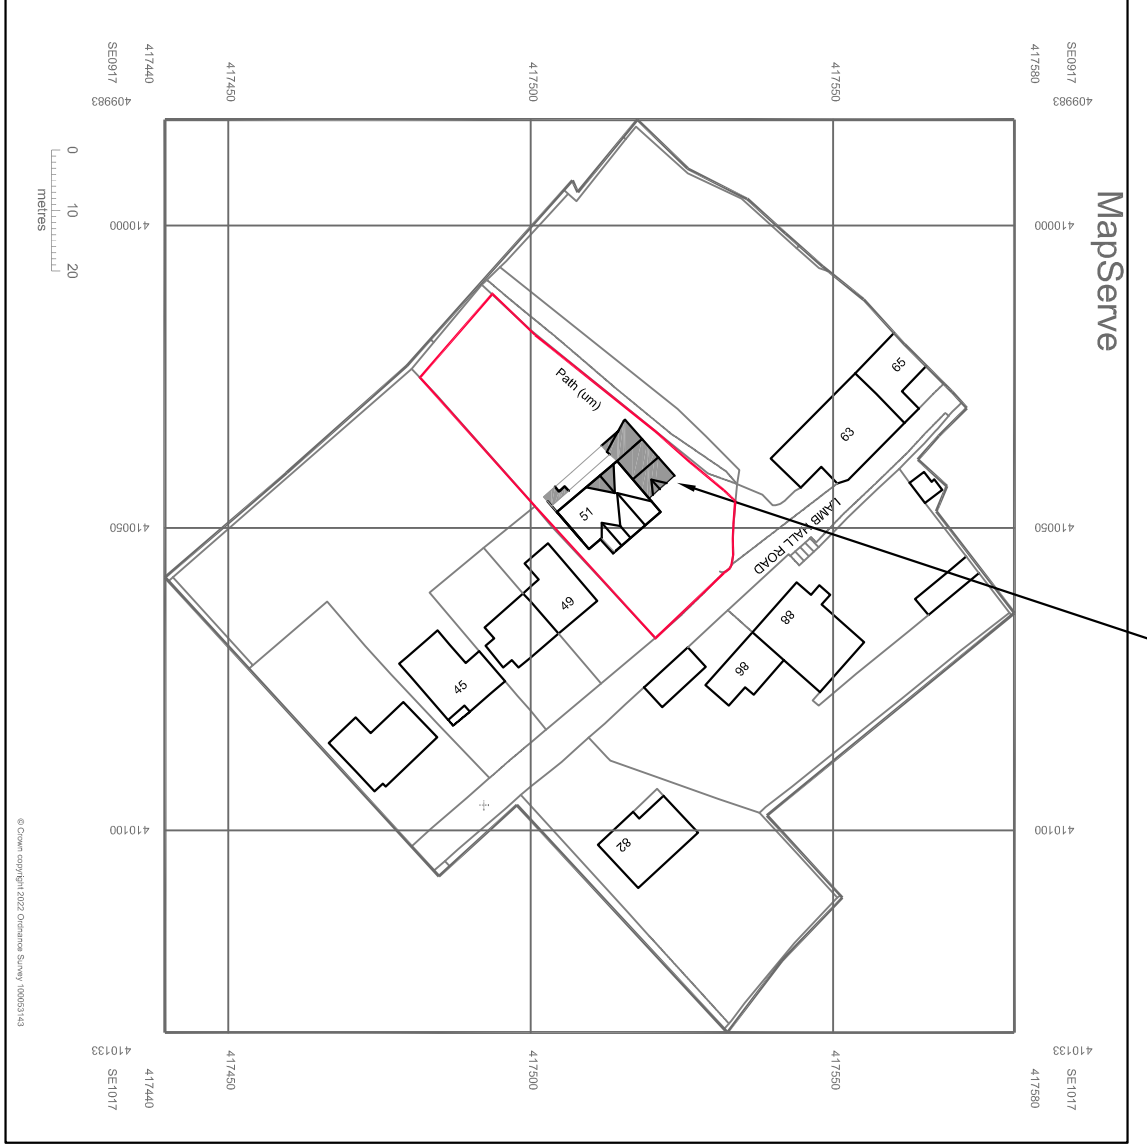


Location Plan Scale 1:1250

 

Scale 1:50

PLANNING 2022

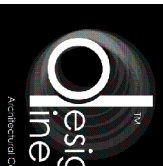GENERAL NOTES						
1. THE DRAWING SHALL BE SEEN IN CONJUNCTION WITH ALL RELEVANT STRUCTURAL AND MECHANICAL SERVICES DRAWINGS WHERE REFERENCED.						
2. ALL MEASUREMENTS WHERE SHOWN TO BE CHECKED ON SITE AND VERIFIED PRIOR TO CONSTRUCTION AND ON SITE ASSEMBLY, AND SHALL NOT BE REPRODUCED OR CORRECTED IN ANY WAY WITHOUT THE WRITTEN CONSENT OF THE DRAWING OR FOR FORMAT REPAIR ASSUMED IT IS TO SCALE ALWAYS CHECK WITH THE AUTHOR.						
3. PLEASE DO NOT SCALE FROM THIS DRAWING IF IN DOUBT ALWAYS ASK FOR THE DIMENSIONS TO BE TAKEN IN PREFERENCE TO SCALED DIMENSIONS.						
A	AB	08.11.22	Boundary line updated and notes added			
B	AB	21.12.22	Red line edging application site amended after site visit dated 21st Dec 2022			
REV	BY	DATE	NOTE			
Proposed Extensions and Alterations 51 Lamb Hall Road Longwood Huddersfield HD3 3TJ Mr./Mrs. Lyons Existing & Proposed						
Design line Huddersfield Ltd. 62 Trow Lane, Crookend Moor Huddersfield, W. Yorks. HD4 6SQ Telephone/Fax: 01484 644484 Email: info@designlinehuddersfield.co.uk 						
Date	August 2022	Drawn	AB	Checked	SB	New
Scale	1:500	Project No.	DL780	Dwg. no.	02	B

