



IF IN ANY DOUBT PLEASE ASK THE ARCHITECT FOR CLARIFICATION.

DO NOT SCALE FROM DRAWING. ALL DIMENSIONS TO BE CHECKED ON SITE


THE COPYRIGHT FOR THESE DRAWINGS REMAINS THE PROPERTY OF THE ARCHITECT, THEY MUST NOT BE REPRODUCED IN ANY WAY WITHOUT THE ARCHITECT'S PRIOR WRITTEN CONSENT.

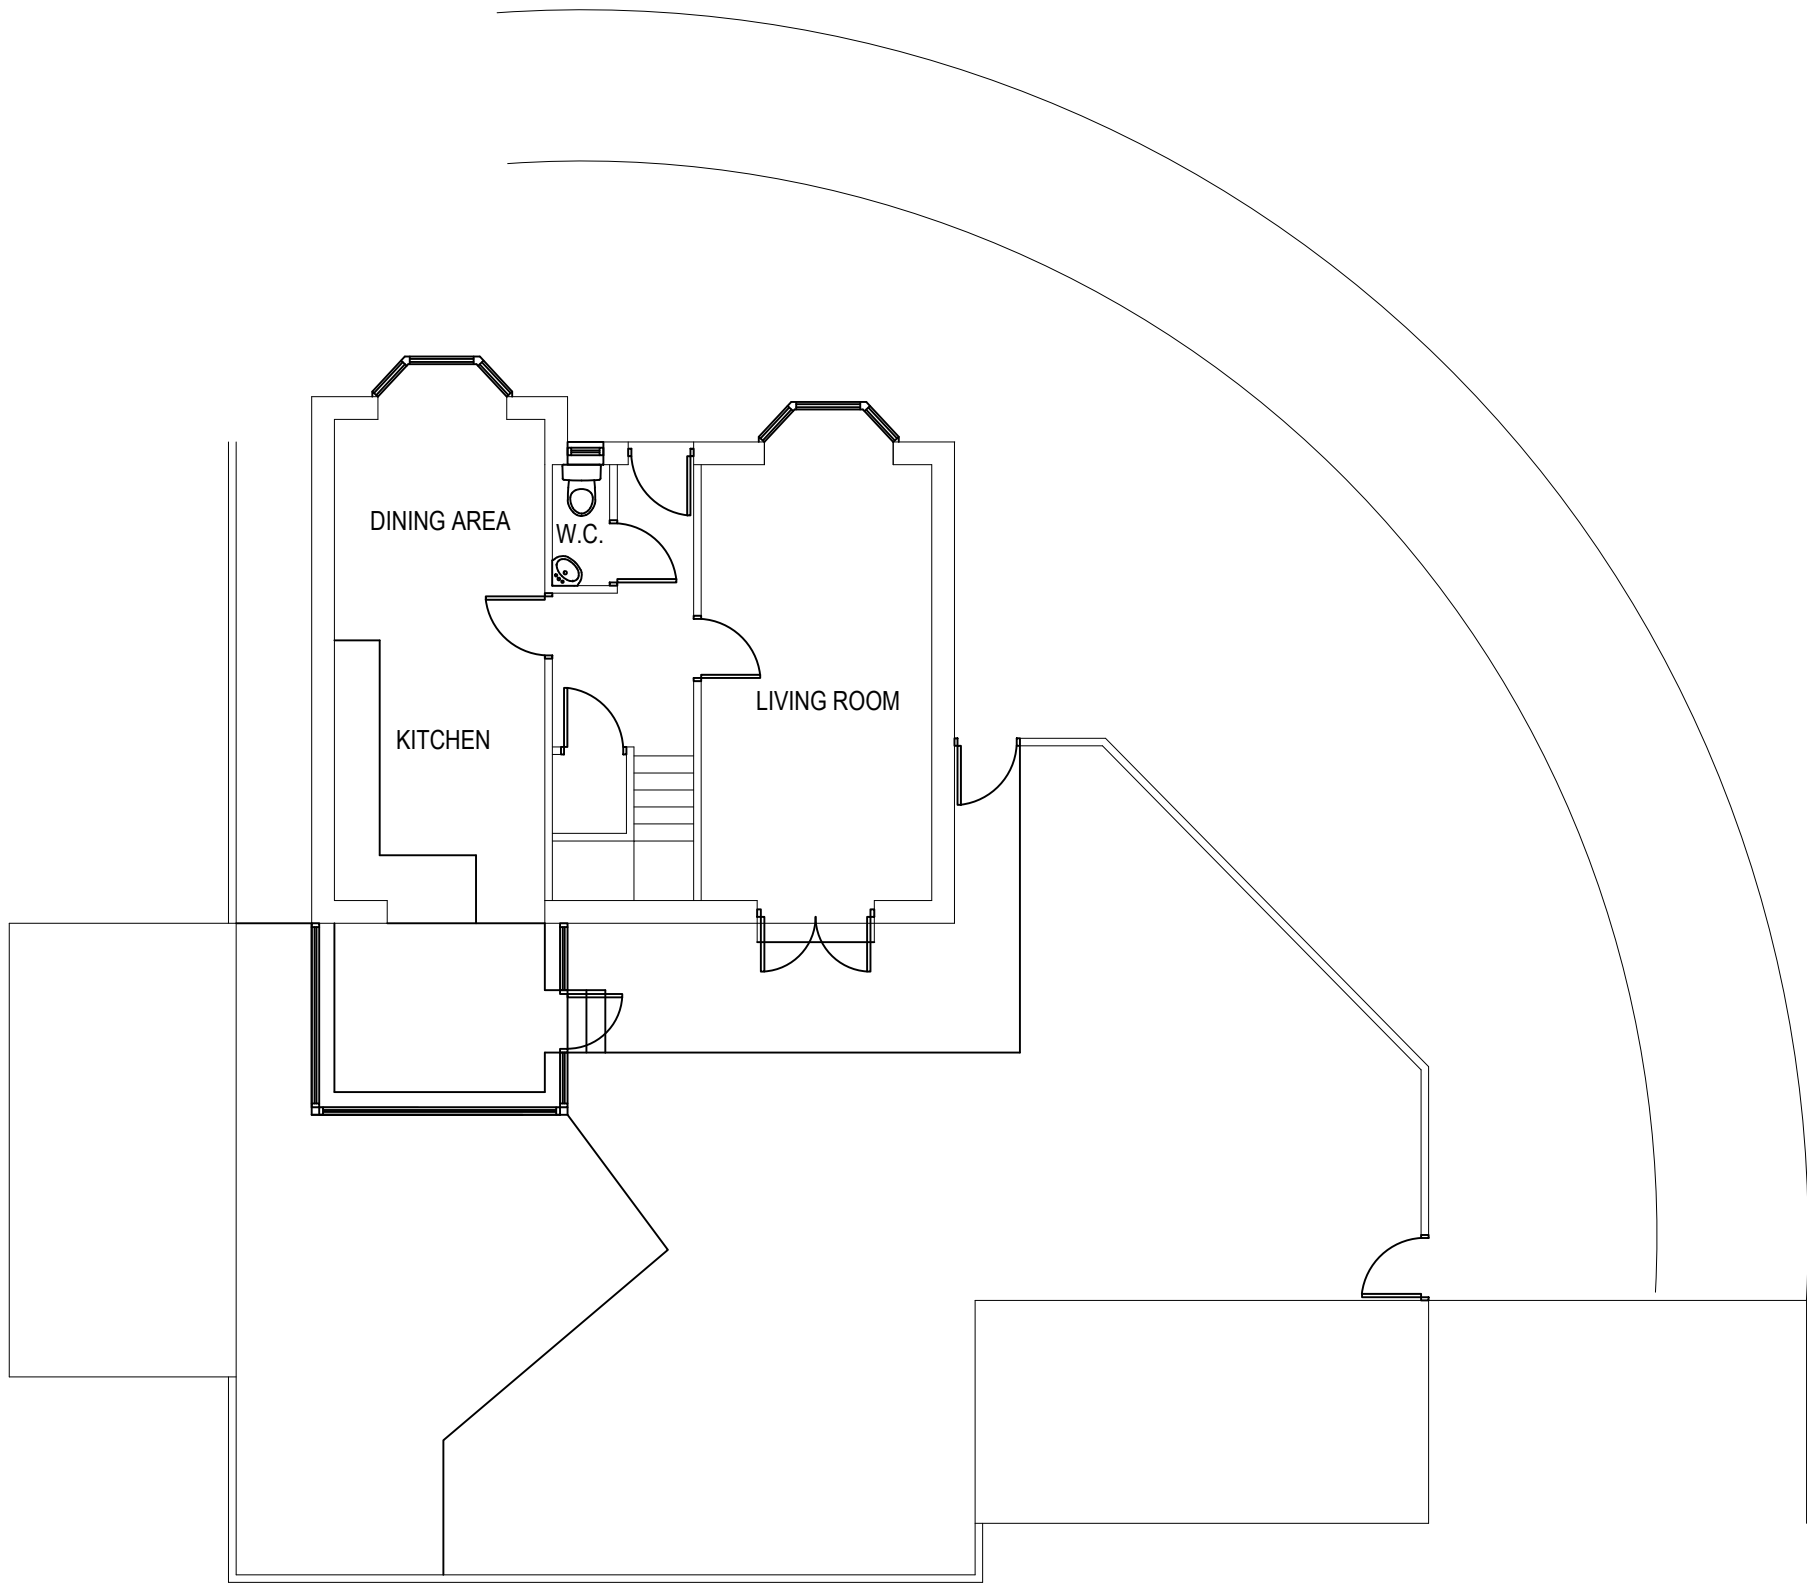


EXISTING GROUND FLOOR PLAN

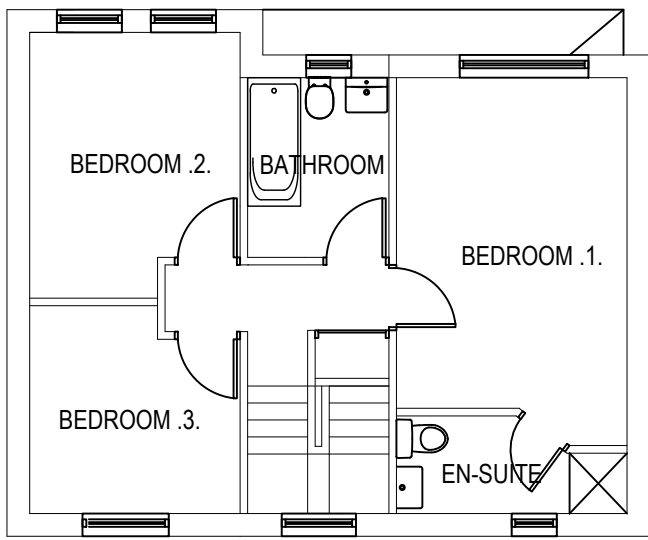


EXISTING FIRST FLOOR PLAN

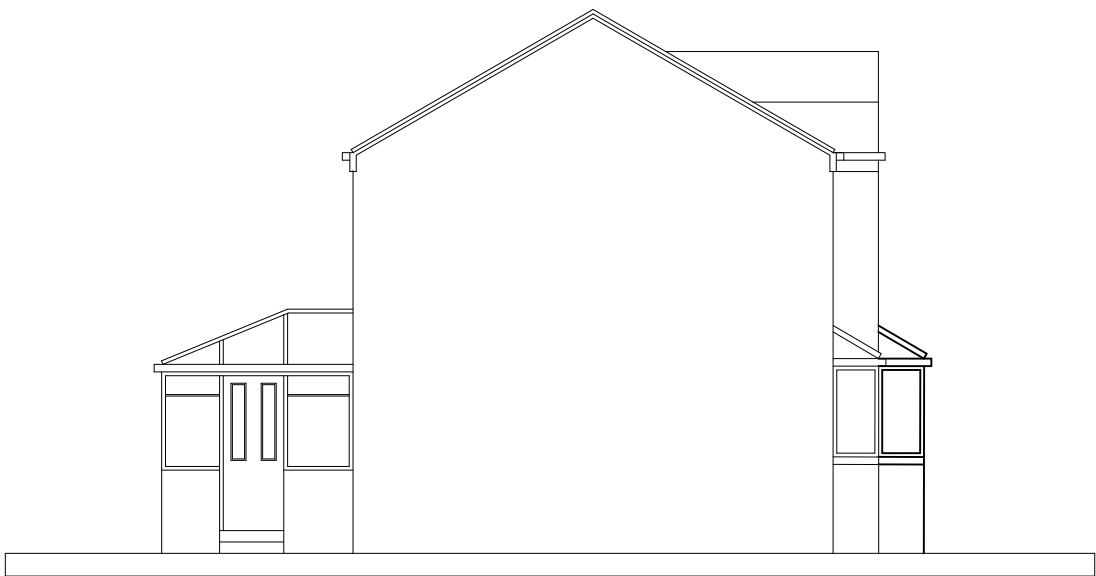


EXISTING GABLE ELEVATION

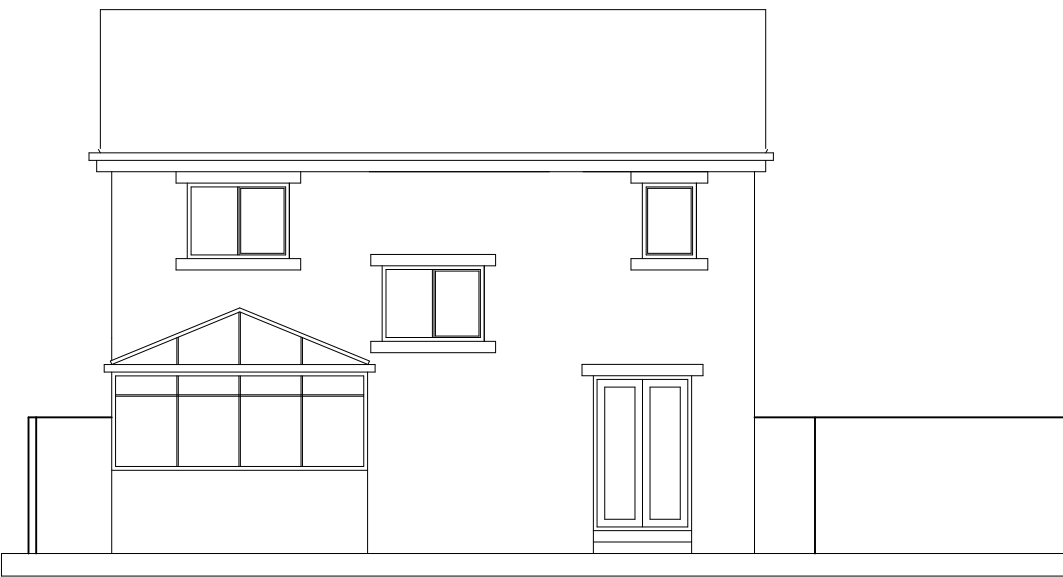

PROPOSED REAR ELEVATION

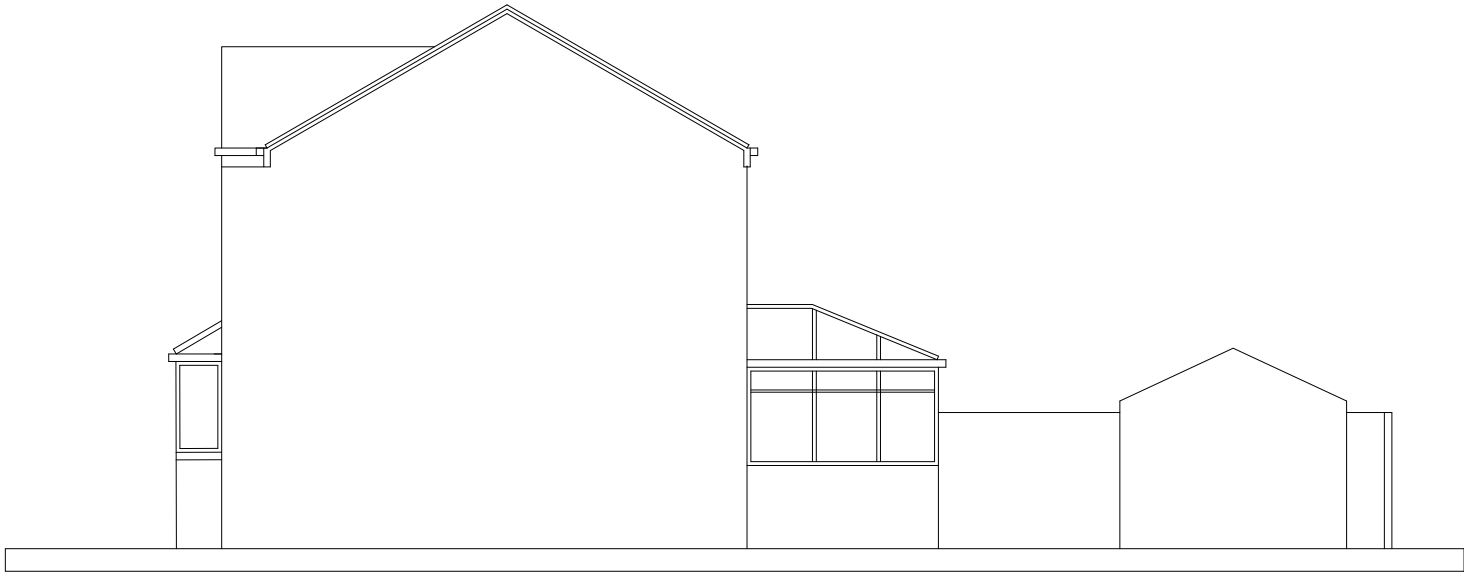

EXISTING SIDE ELEVATION

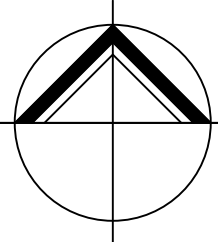

**NORTHERN
DESIGN**
(OLDHAM)
CHARTED ARCHITECTS

NORTHERN DESIGN
17 STATION LANE
GROTON
OLDHAM
OL4 5GY
TELEPHONE : 07753 859616

CLIENT			
MR & MRS M HUGHES			
PROJECT			
PROPOSED EXTENSION 36 PAVILION WAY MELTHAM			
DRAWING TITLE			
EXISTING PLANS AND ELEVATIONS			
Rev.	Notes	Date	Drawn
*	*	*	*
SCALE		1:100 AT A1	05.22
PROJECT No.		DRAWING No.	Rev.
2218		01	-