





FRONT ELEVATION




REAR ELEVATION

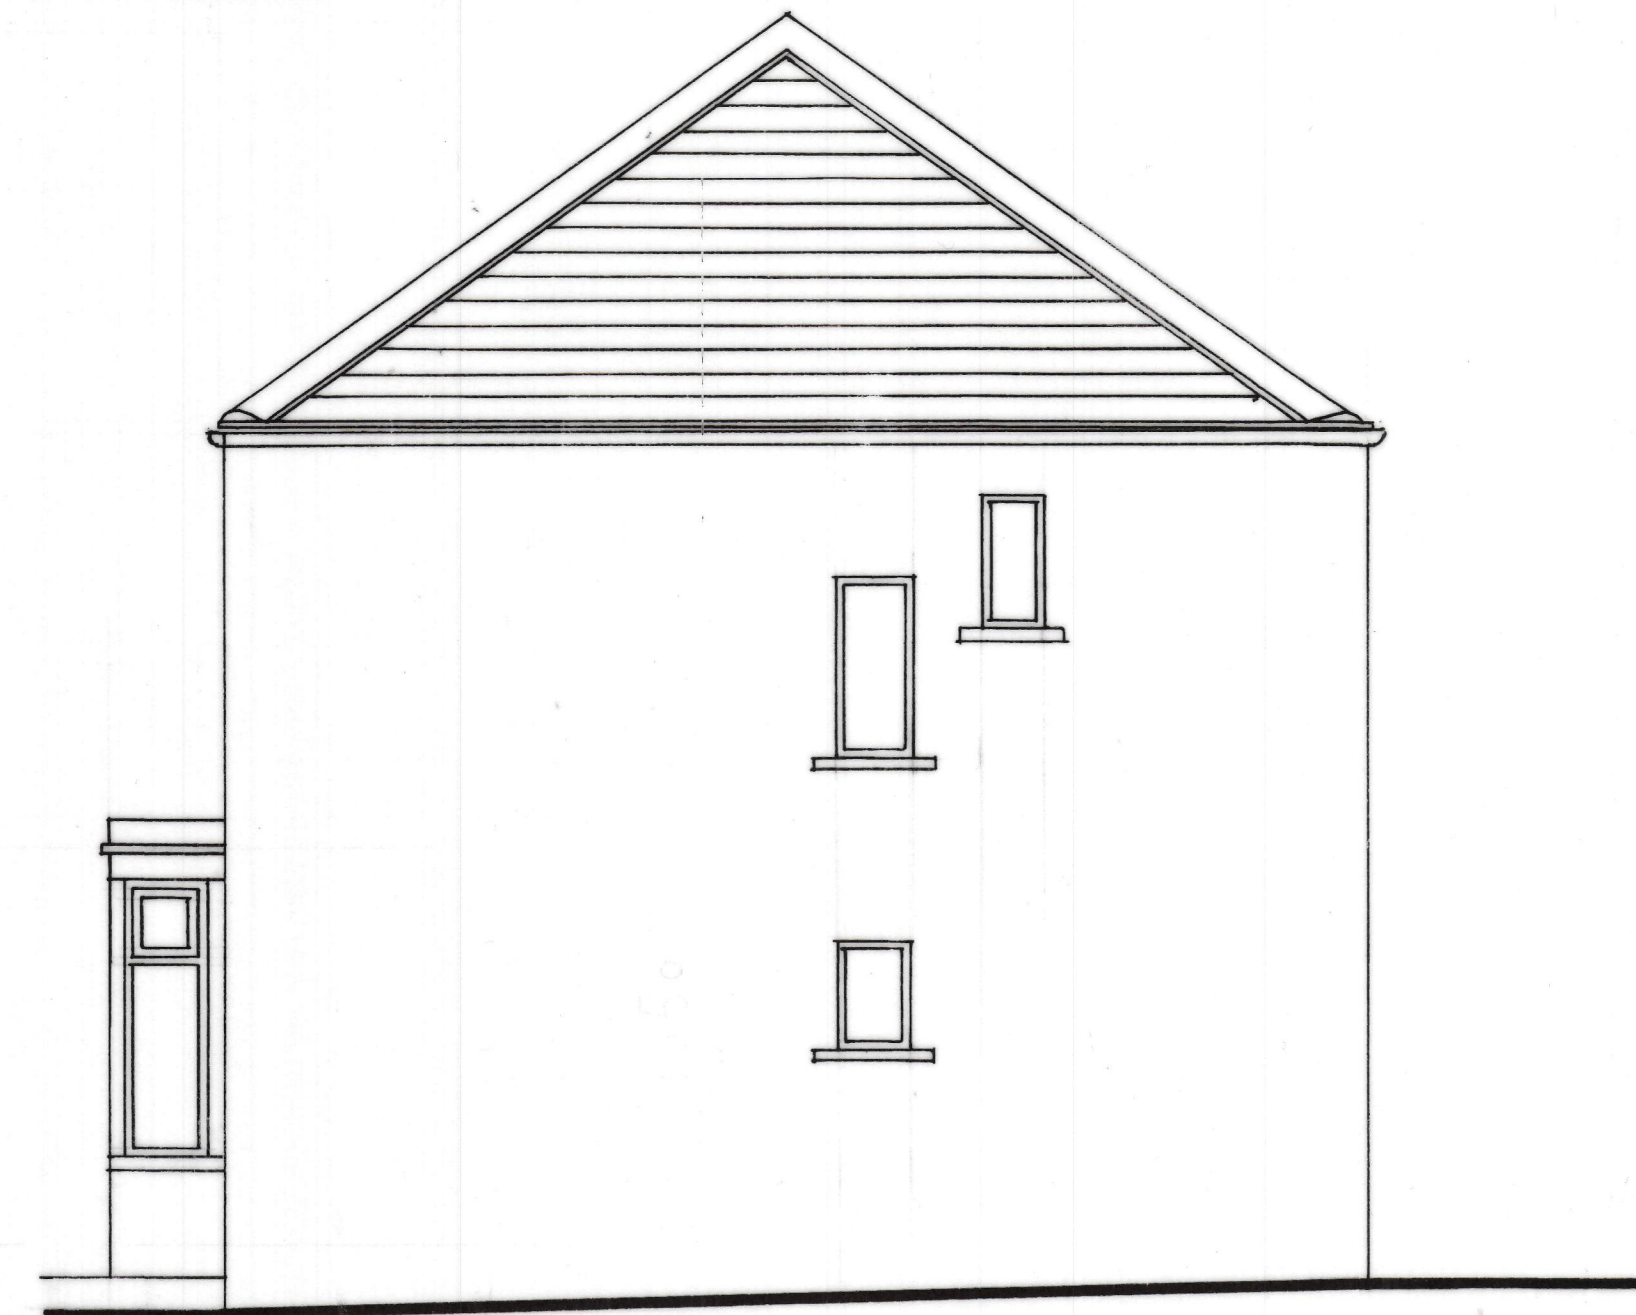

SIDE ELEVATION

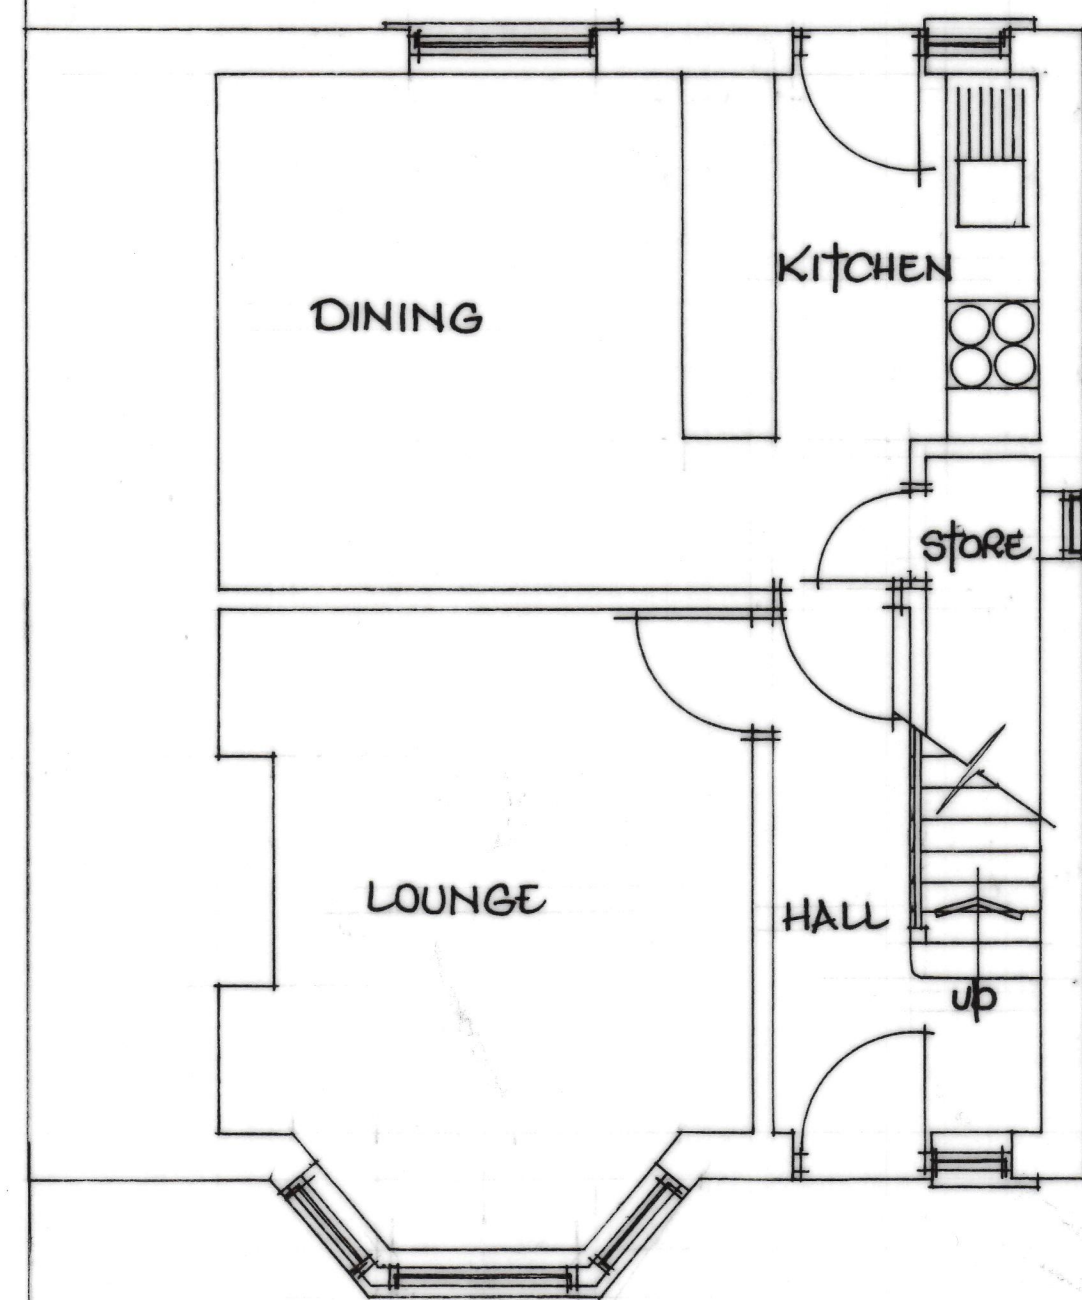

GROUND FLOOR PLAN

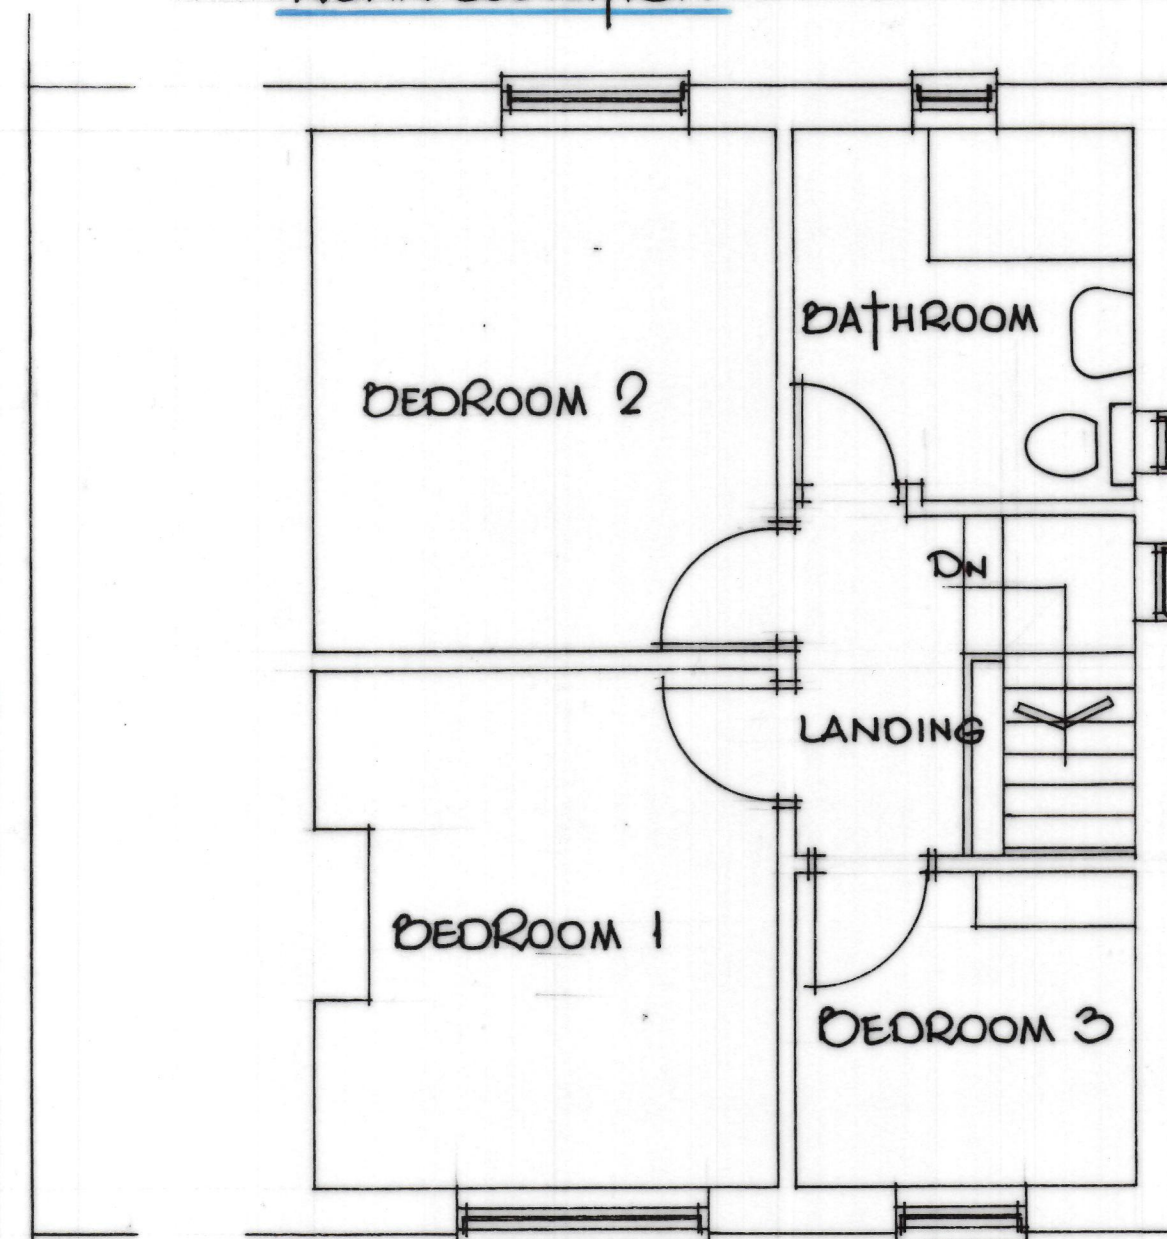

FIRST FLOOR PLAN

as existing

Mohammed Zaheer

29, RAVENSTHORPE ROAD,
DEWSBURY,
WELSH OFF.

SCALE 1:50
JULY, 2022

1