




DORMER FRONT & CHEEKS
DARK GREY PVC CLADDING

FRONT ELEVATION




CODE 4 LEAD FLASHINGS

REAR ELEVATION

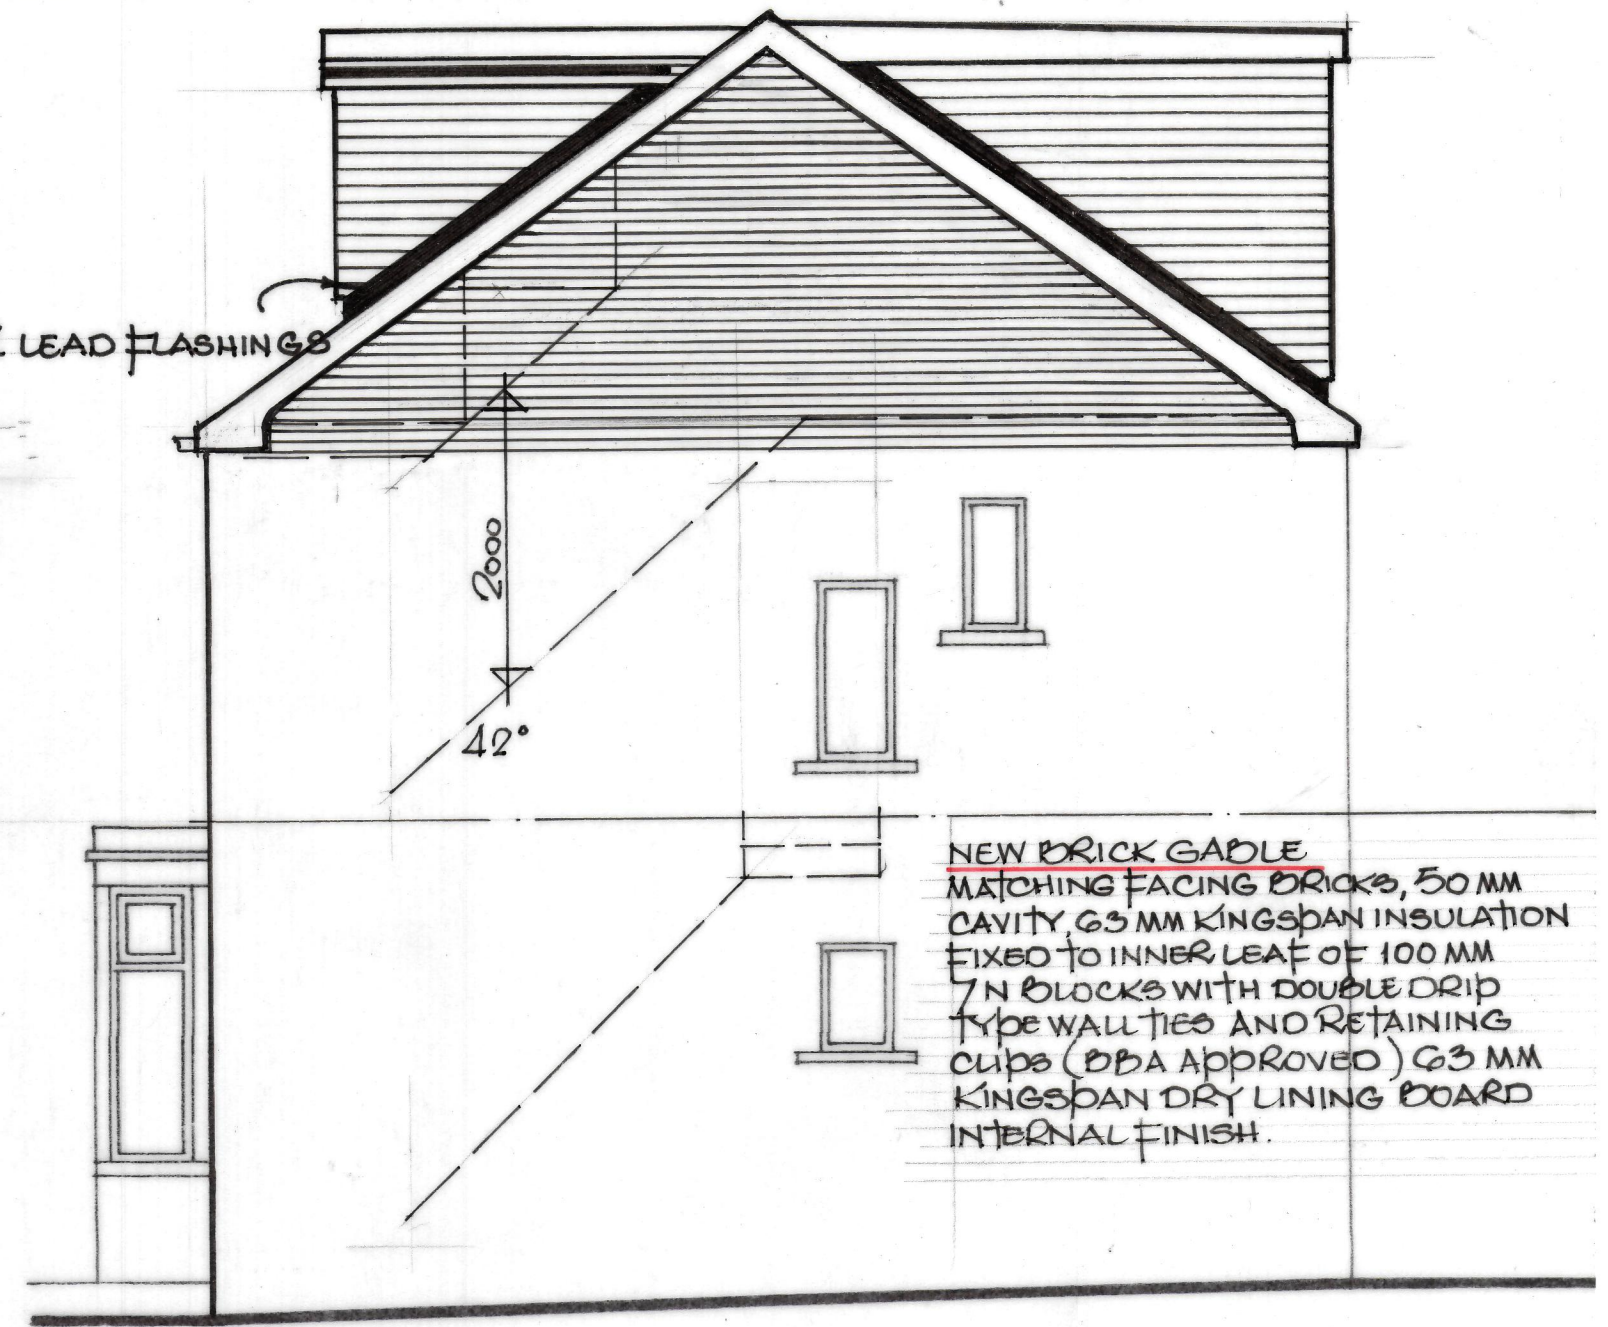


NEW BRICK GABLE
MATCHING FACING BRICKS, 50 MM
CAVITY, 63 MM KINGSPAN INSULATION
FIXED TO INNER LEAF OF 100 MM
7N BLOCKS WITH DOUBLE DRIP
TYPE WALL TIES AND RETAINING
CLIPS (DPA APPROVED) 63 MM
KINGSPAN DRY LINING BOARD
INTERNAL FINISH.

SIDE ELEVATION

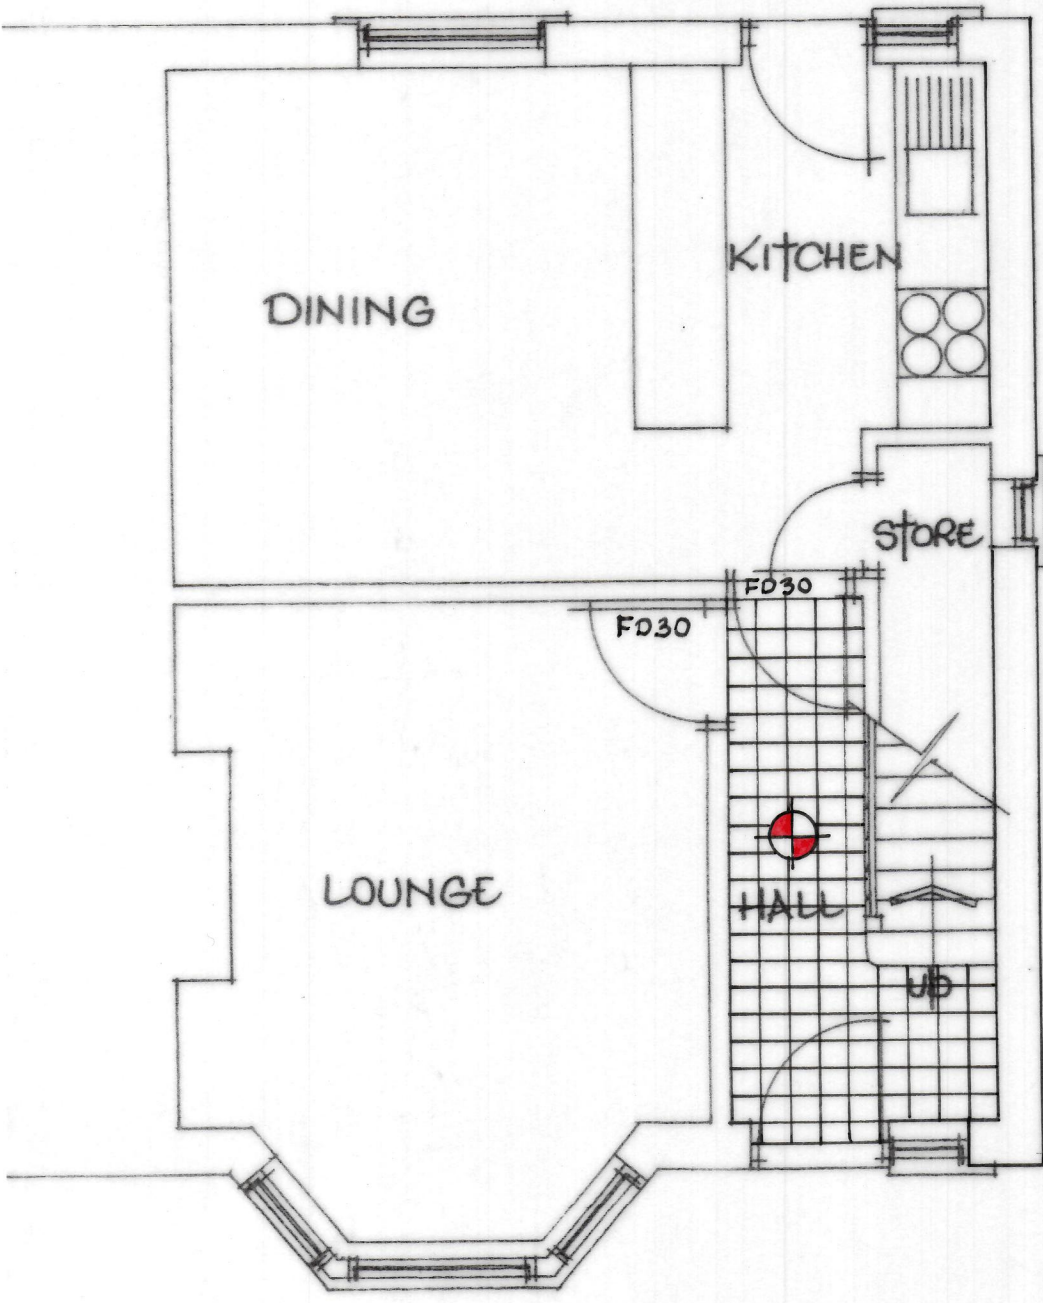


GROUND FLOOR PLAN

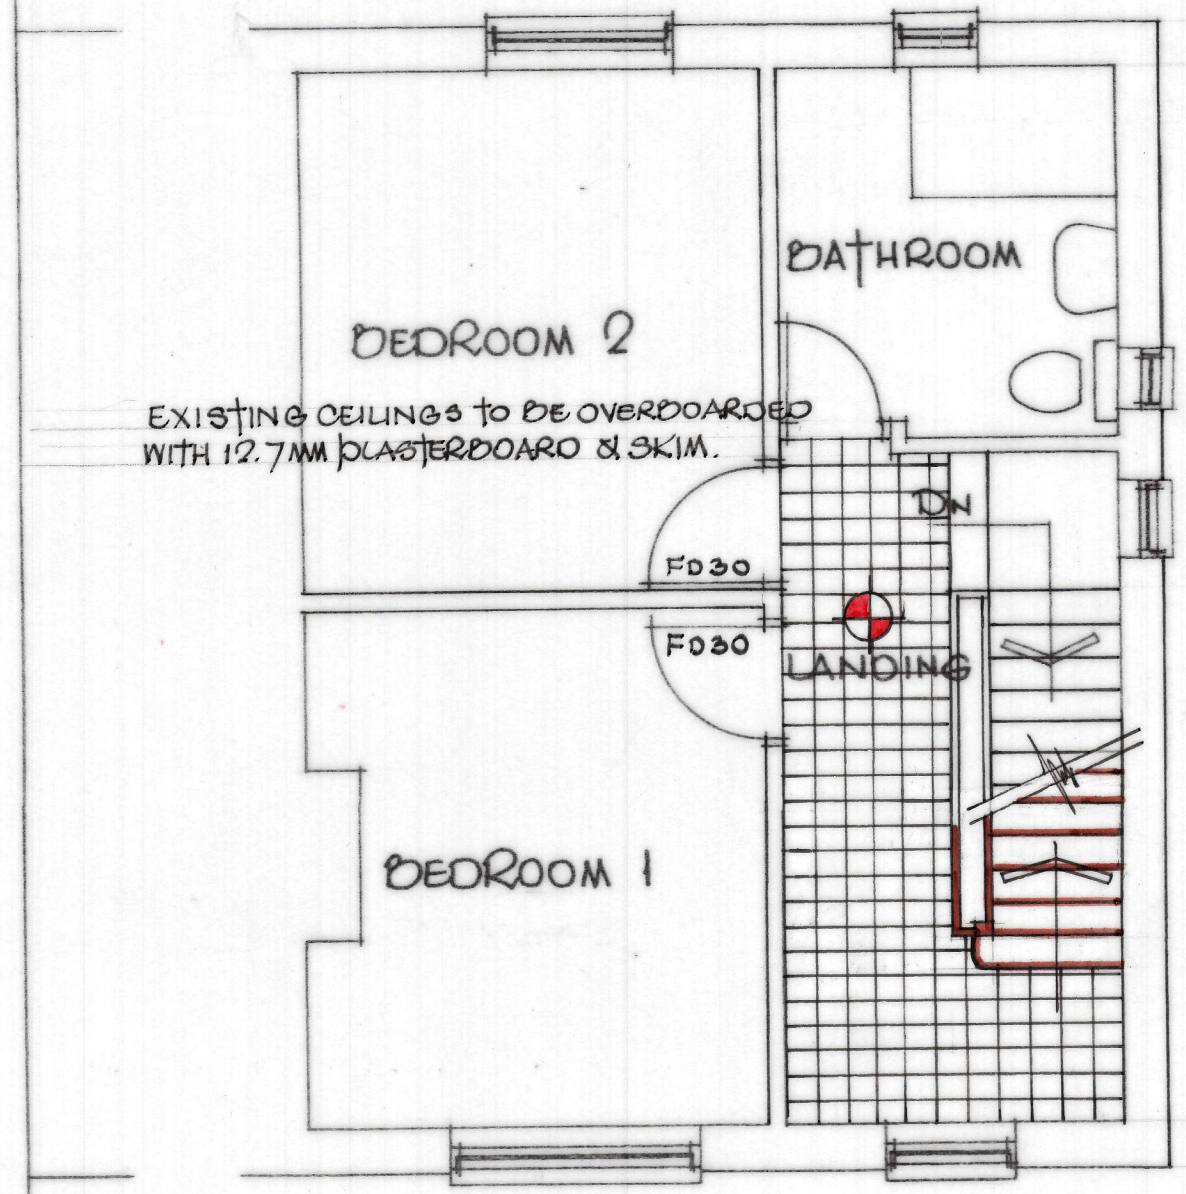

EXISTING CEILINGS TO BE OVERBOARDED
WITH 12.7MM PLASTERBOARD & SKIM.

FIRST FLOOR PLAN

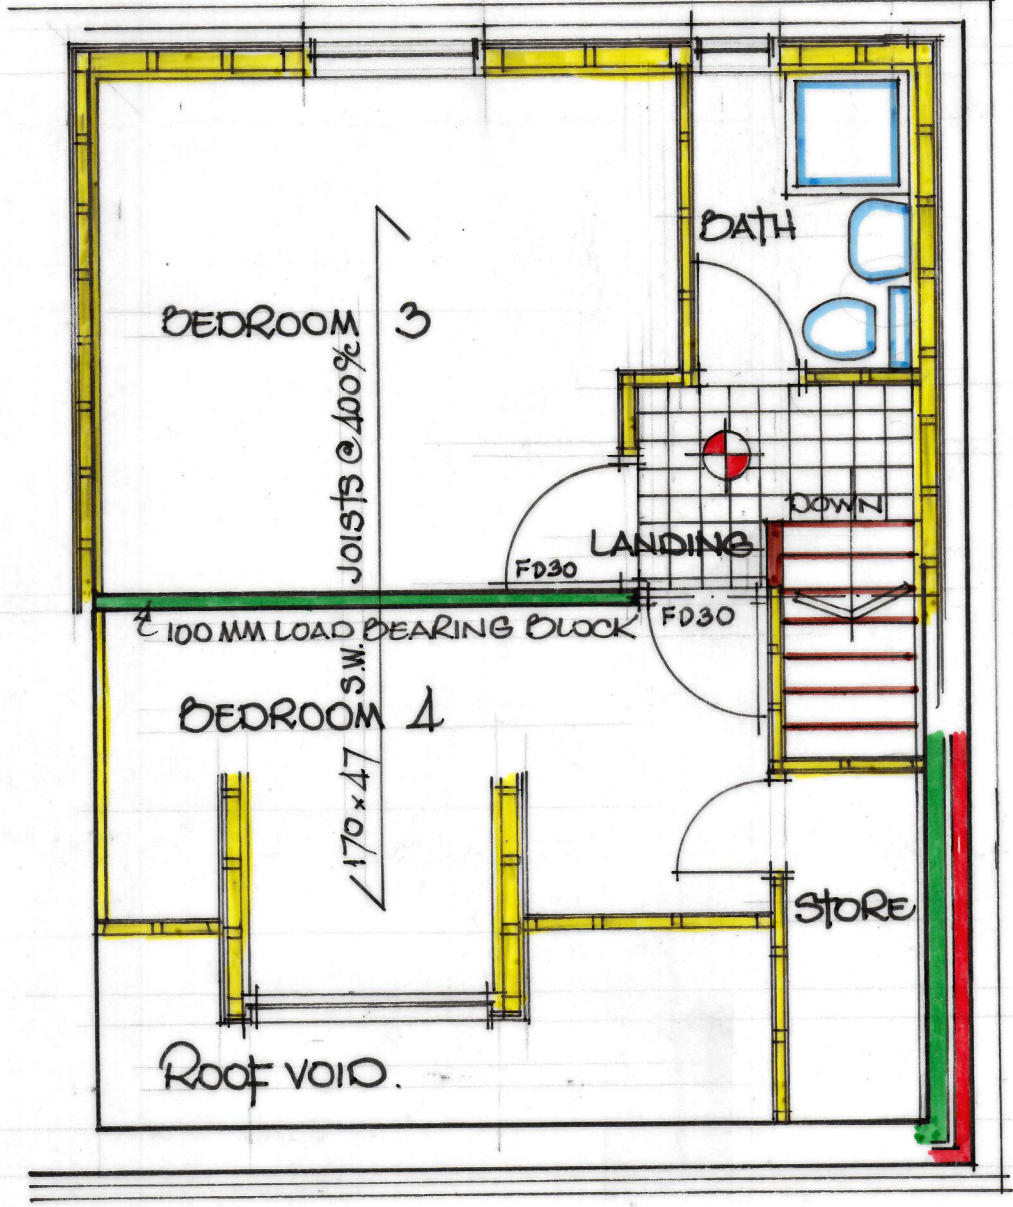

SECOND FLOOR PLAN

Mohammed Zaheer

29, RAVENSTHORPE ROAD,
DEWSBURY, W12 9EE

SCALE 1:50
JULY, 2022