





FRONT ELEVATION

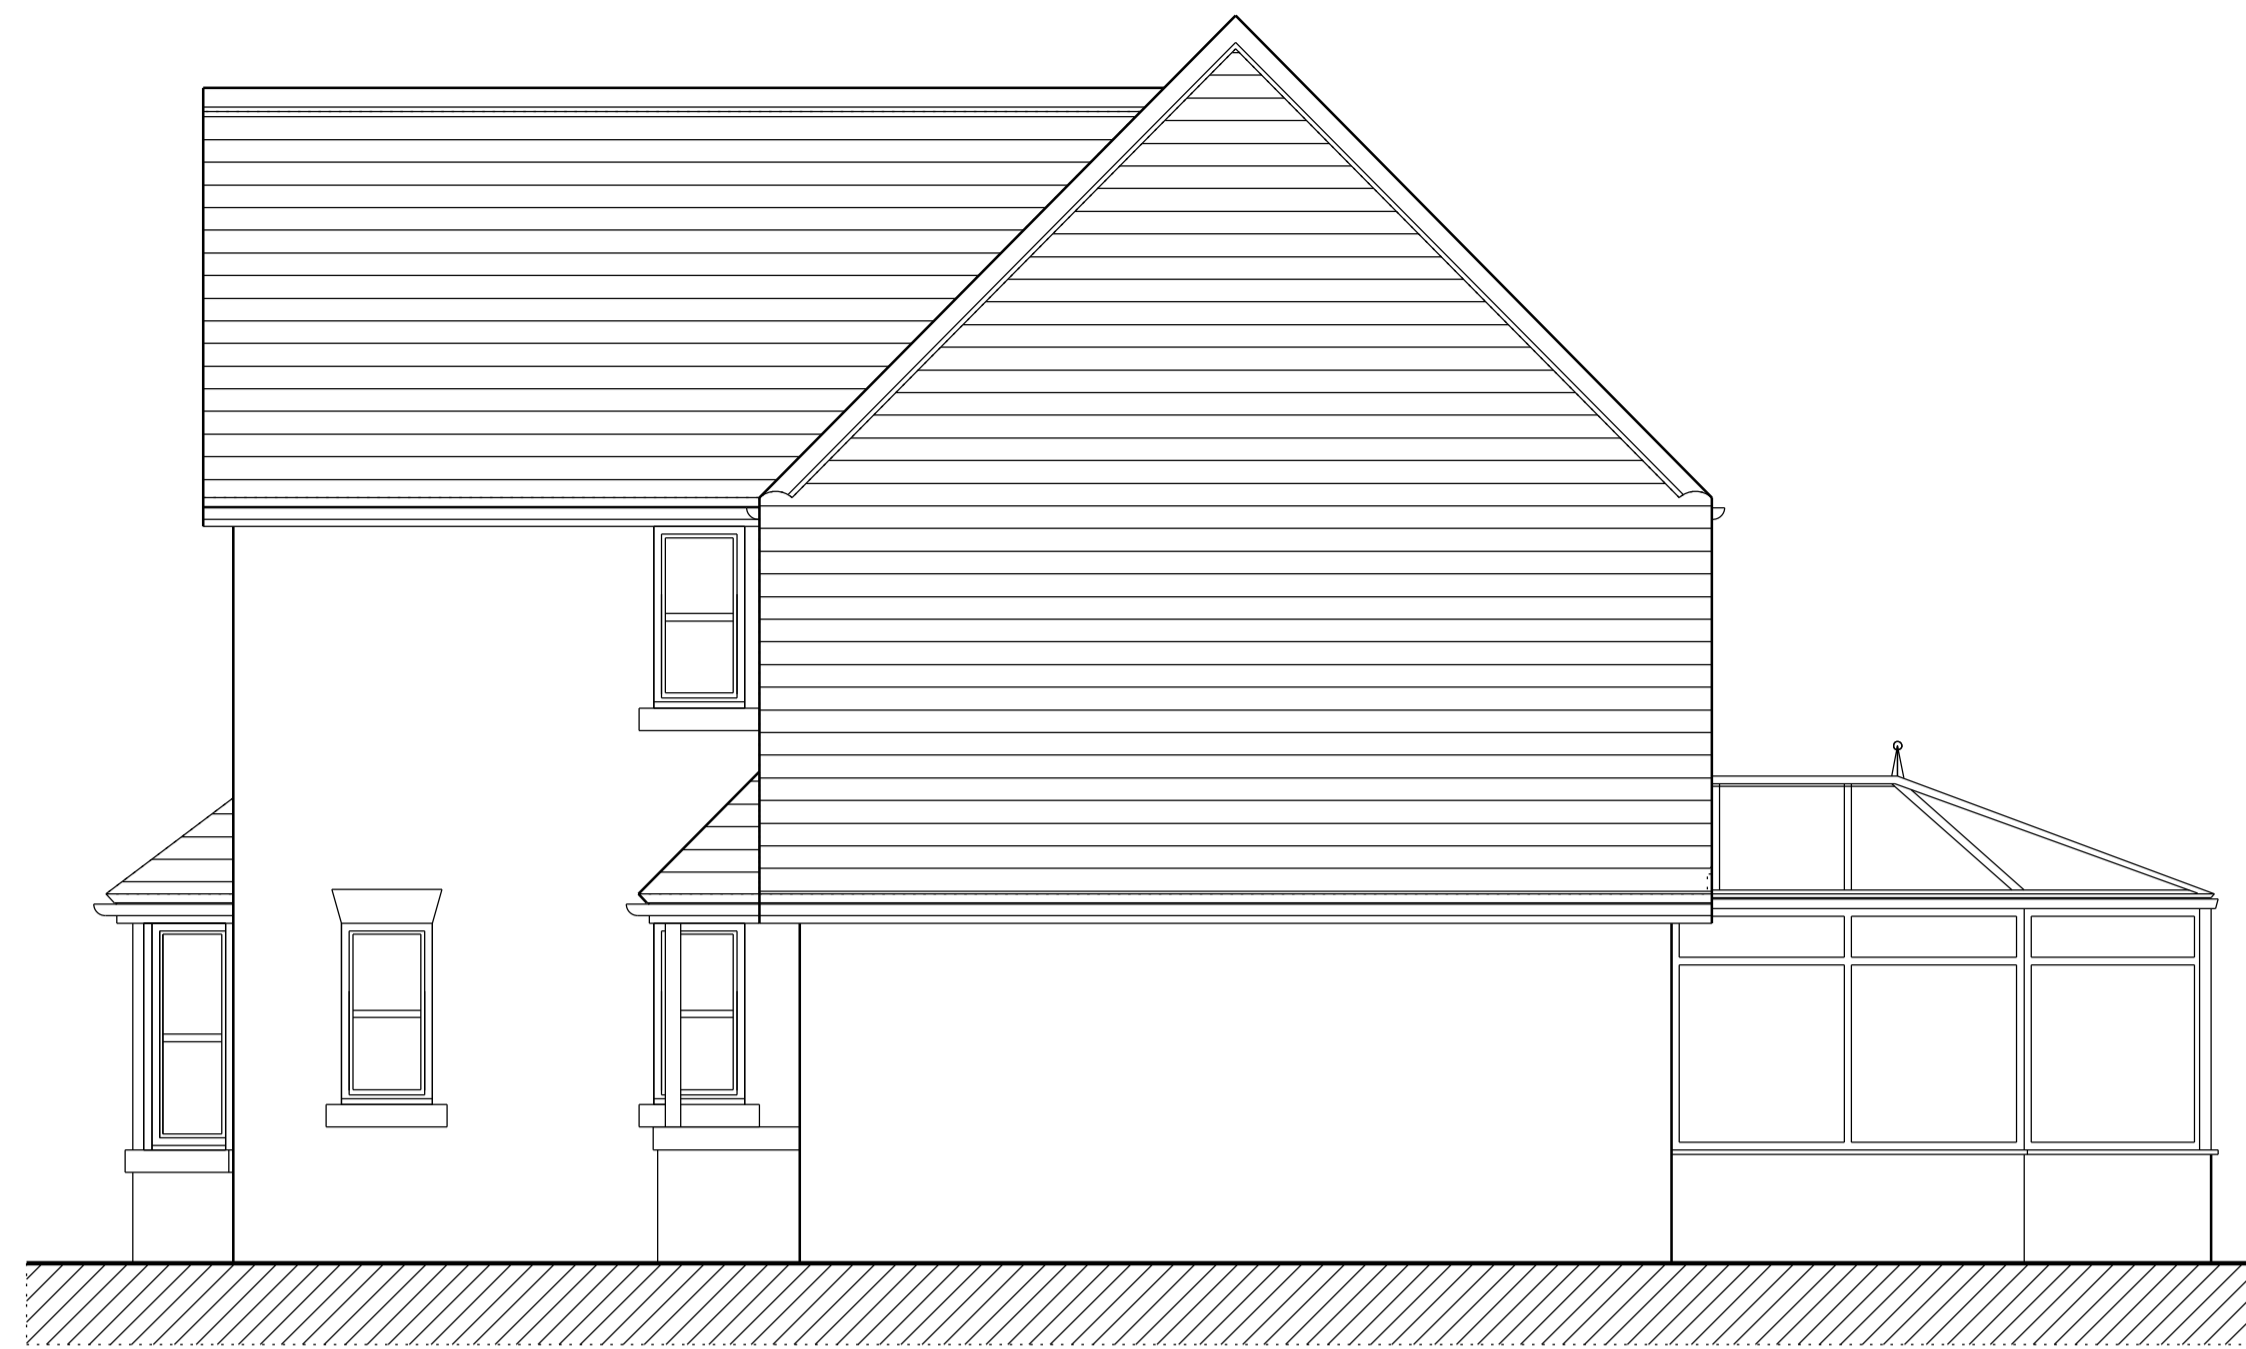



SIDE ELEVATION




REAR ELEVATION

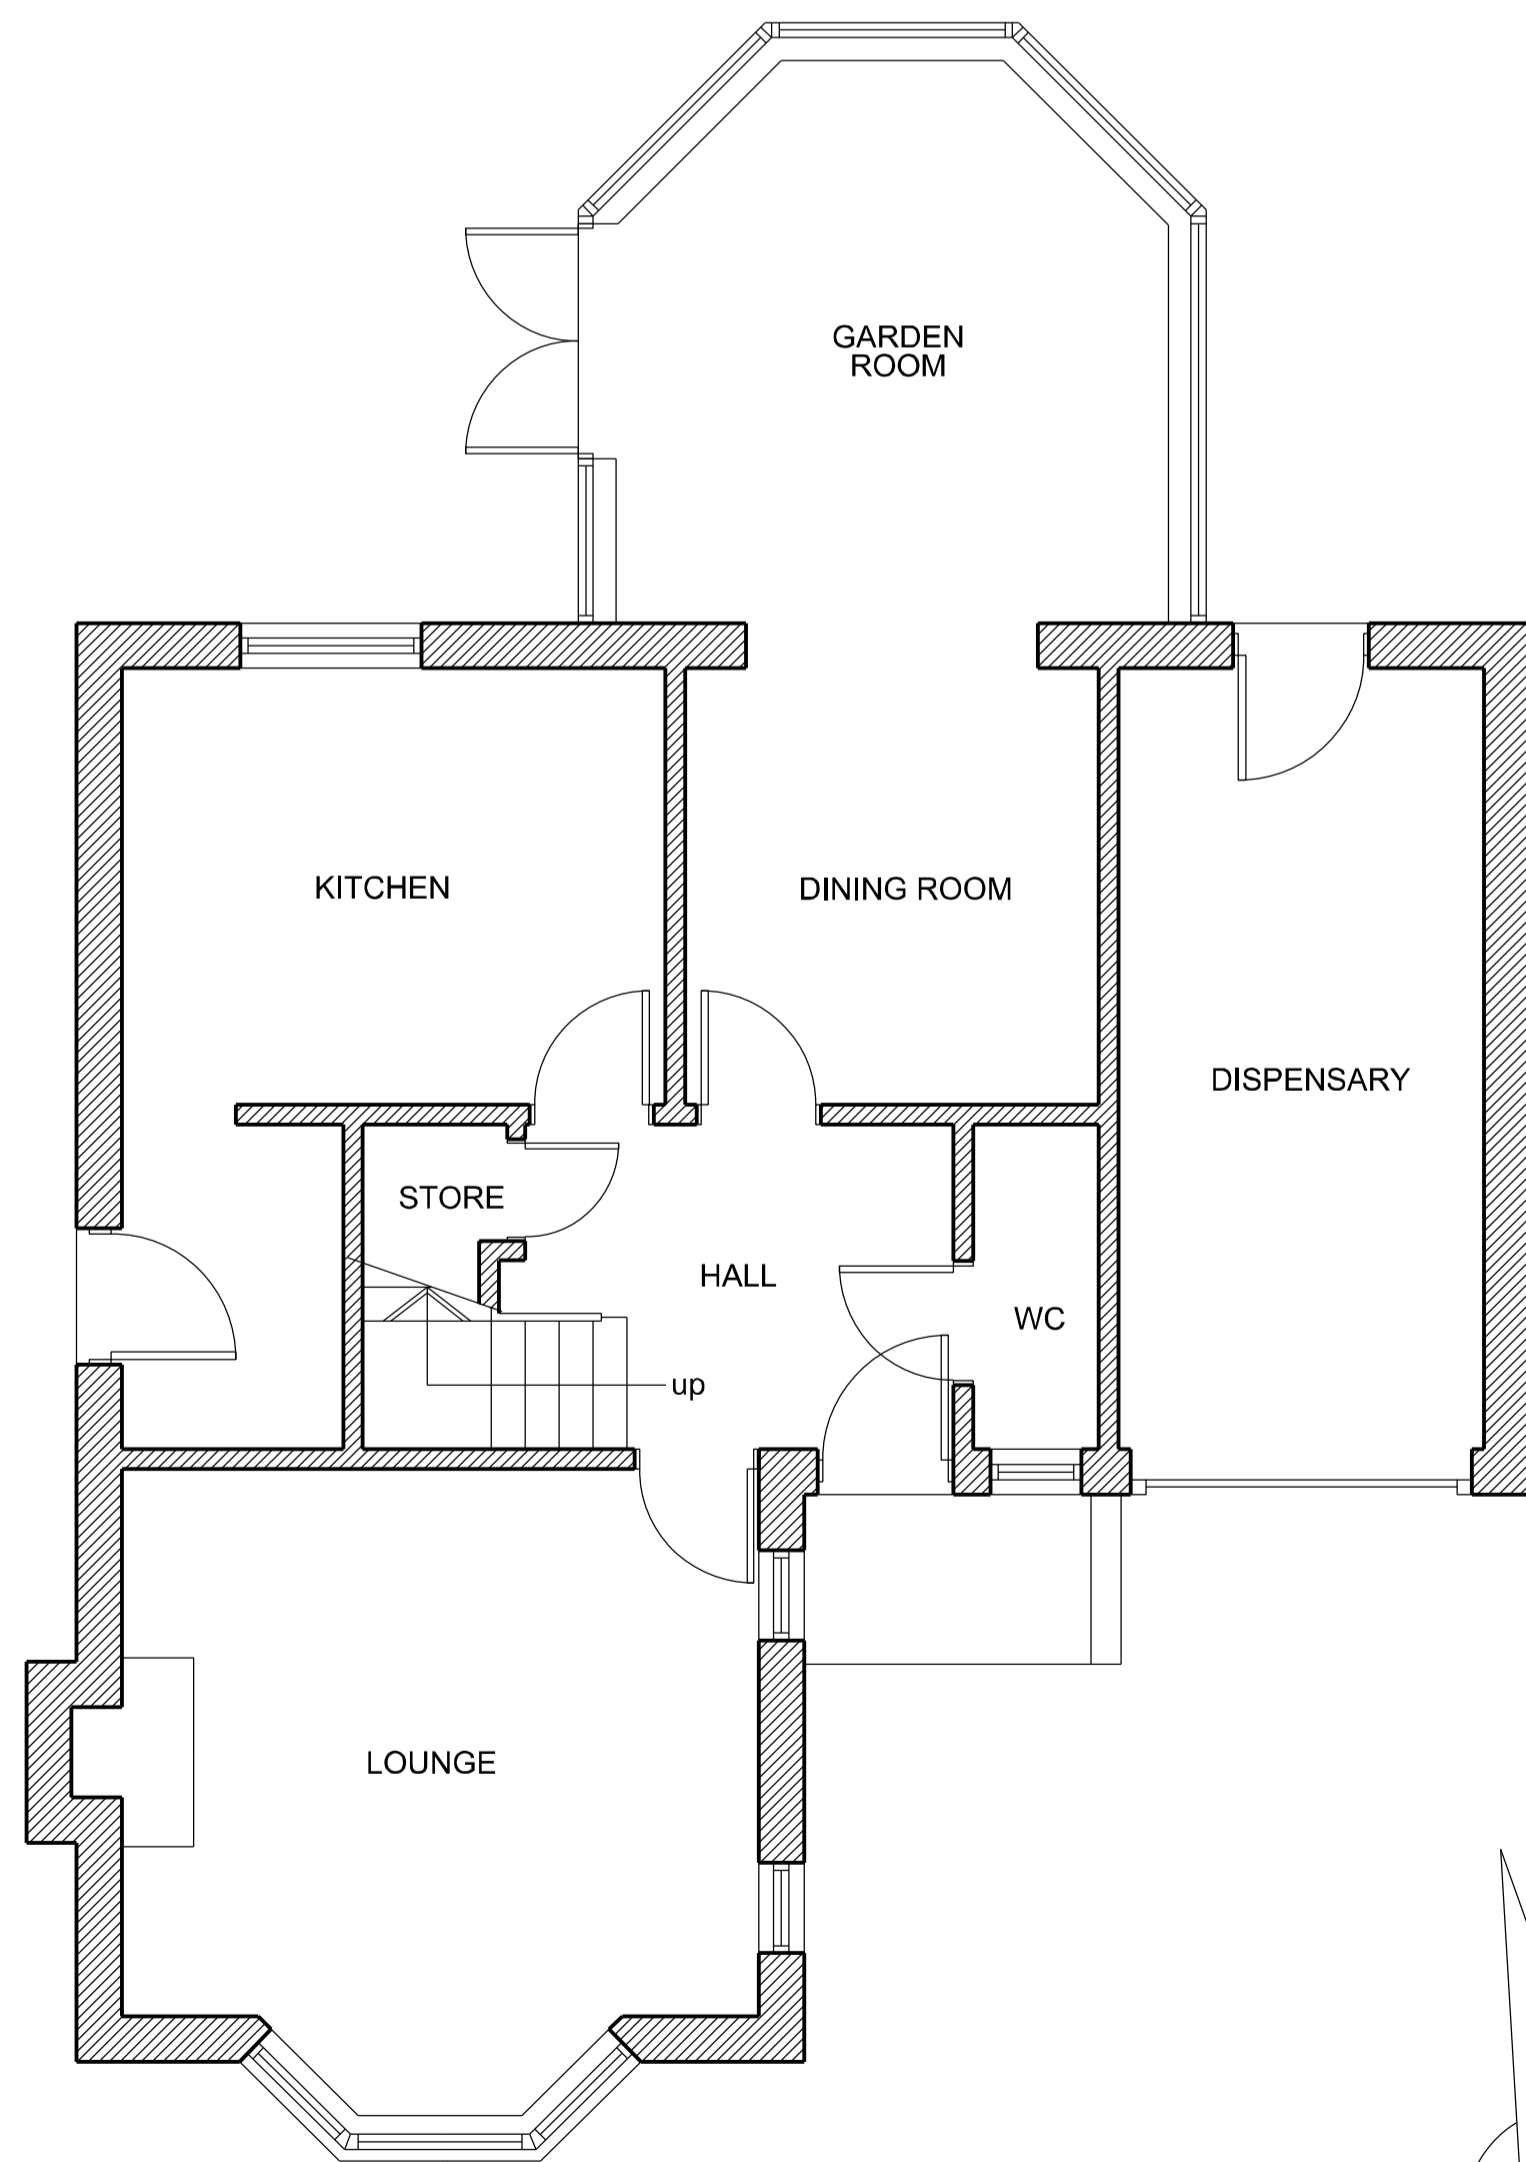

GROUND FLOOR PLAN

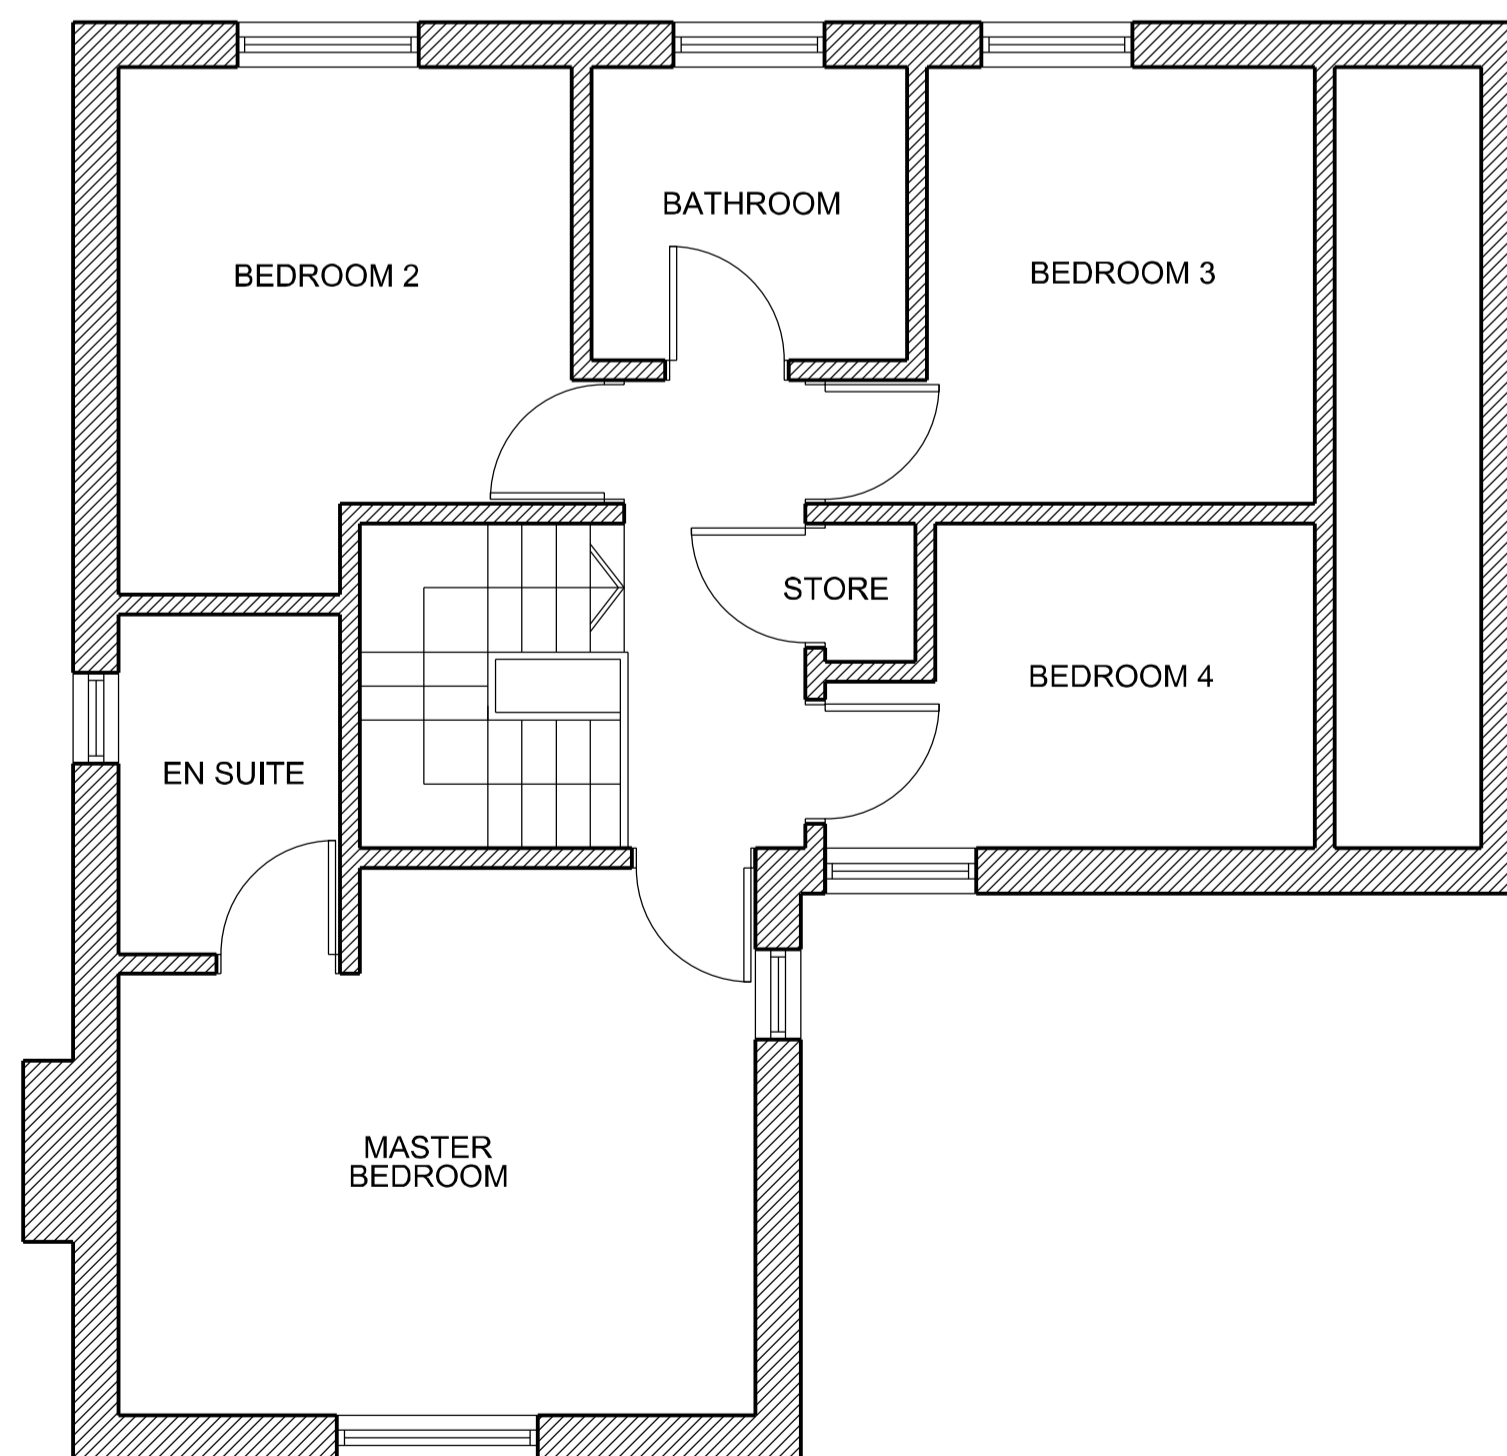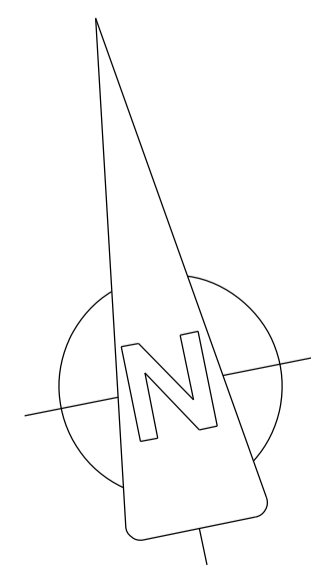

FIRST FLOOR PLAN

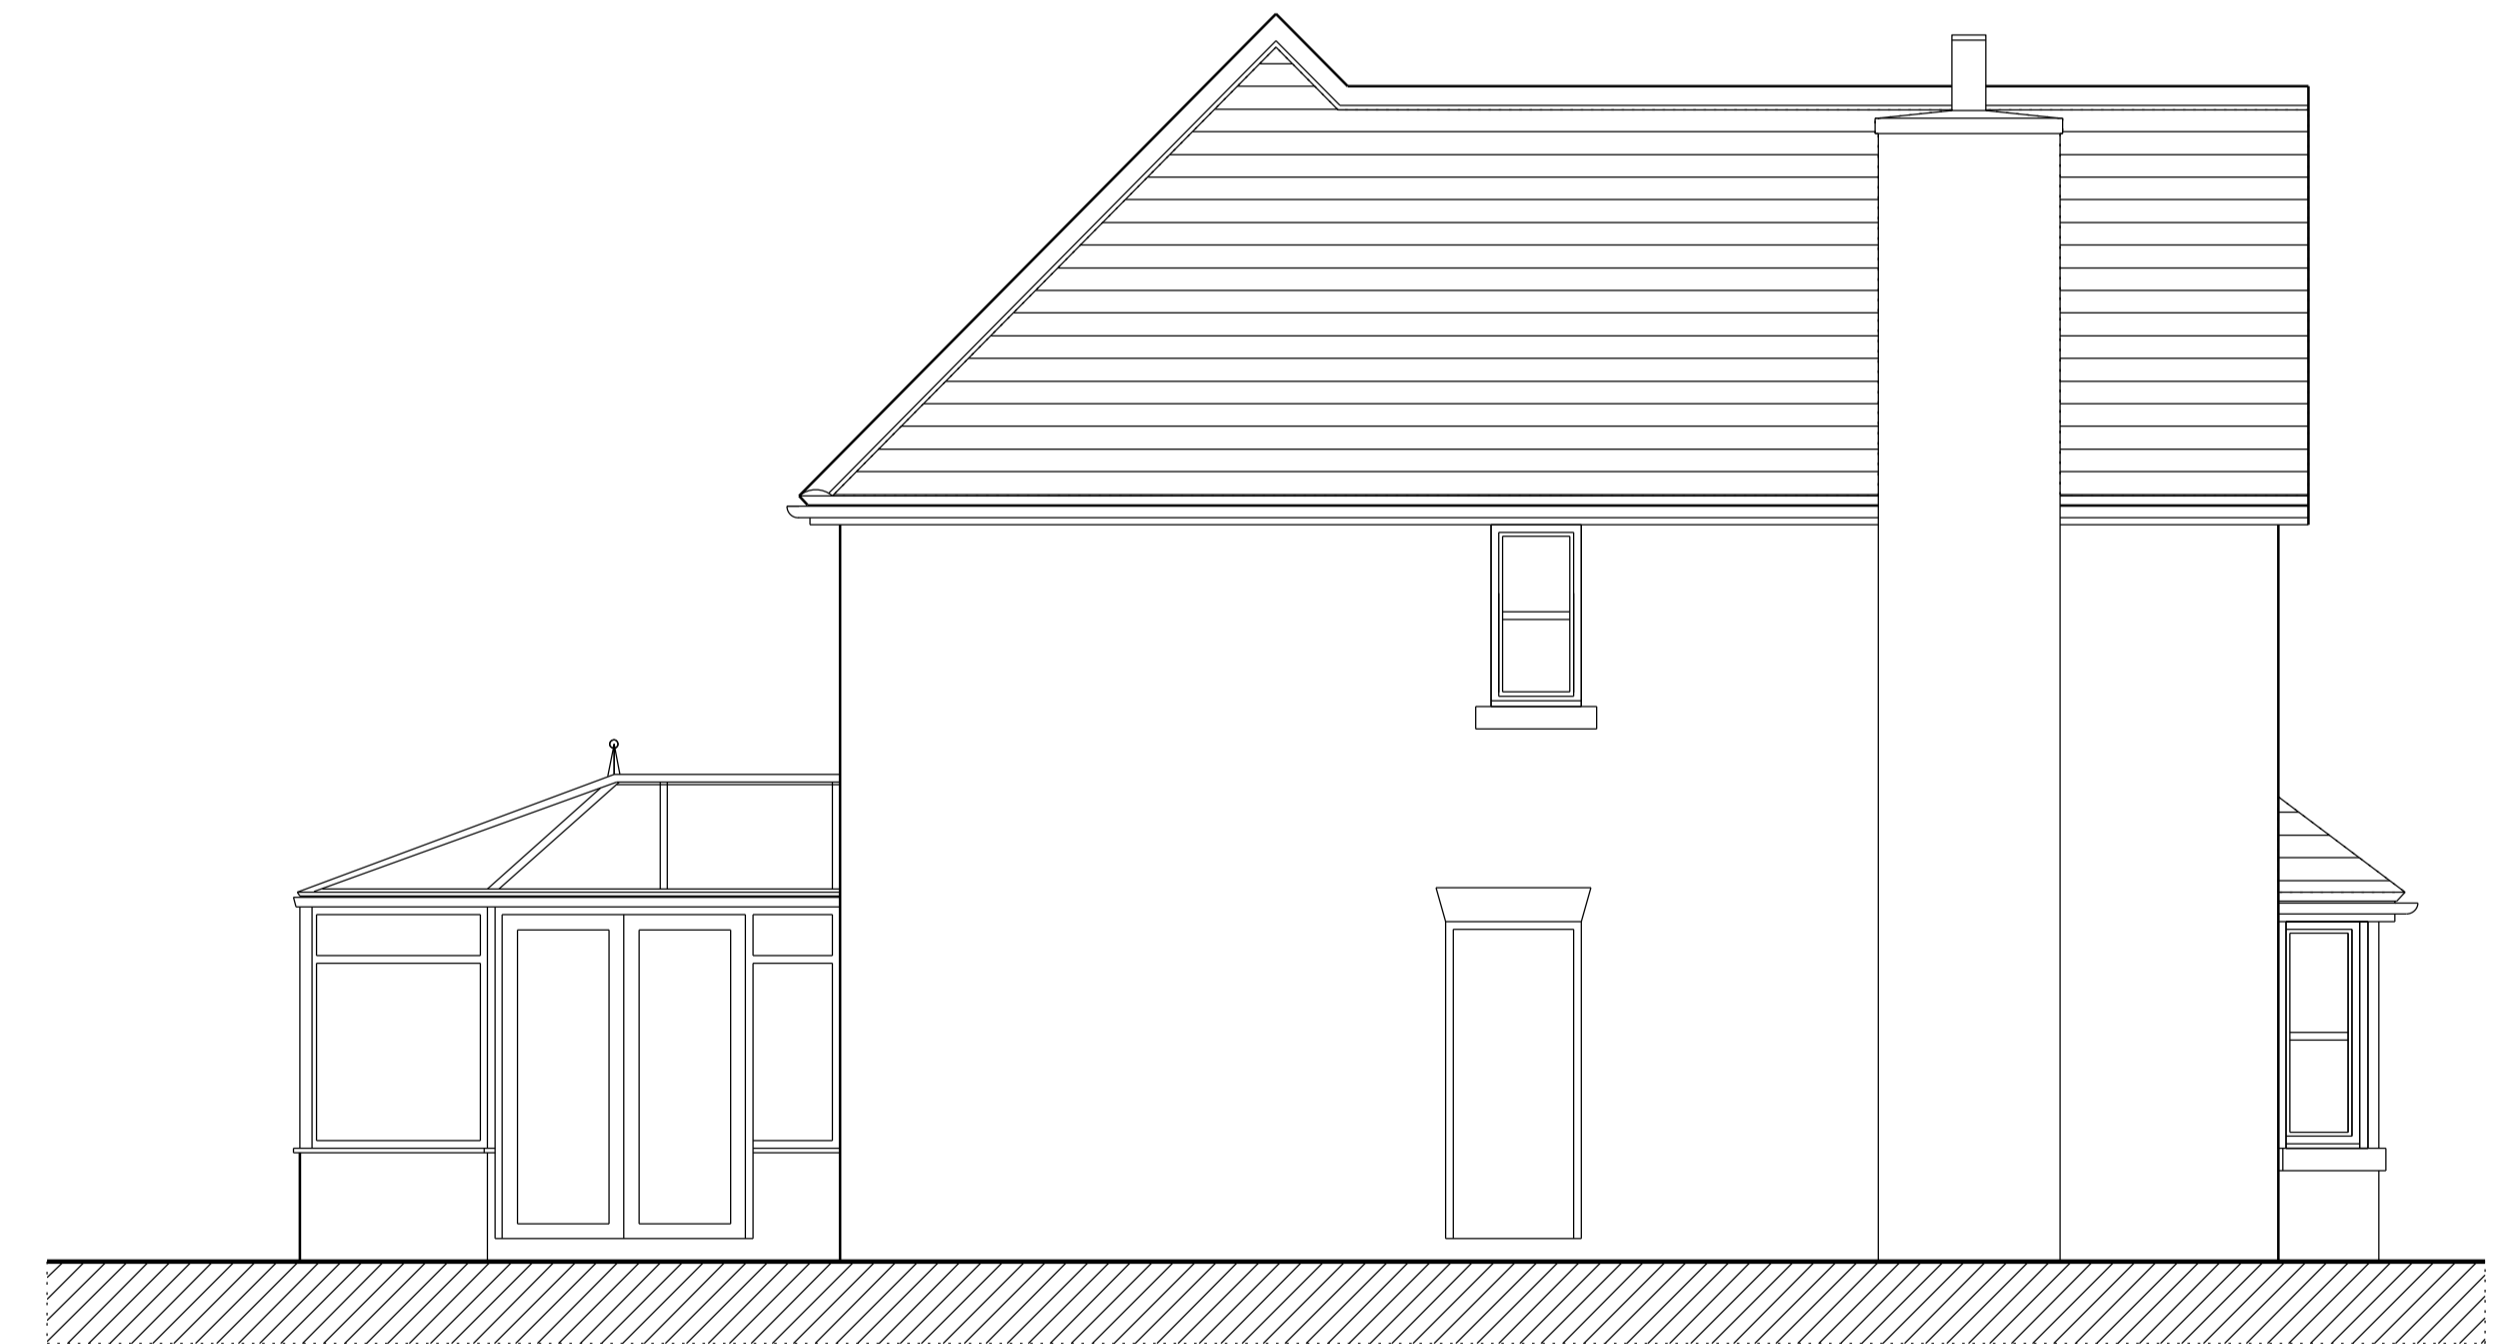

SIDE ELEVATION

REVISION A

SCALE 1:50 @ A1 1:100@A3

# PLANS & ELEVATIONS

26 Grimescar Meadow Birkby Huddersfield HD2 2DZ