


PROPOSED SITE PLAN
SCALE 1:200

The blue line indicates the extent of the 2.4m high acoustic fence.

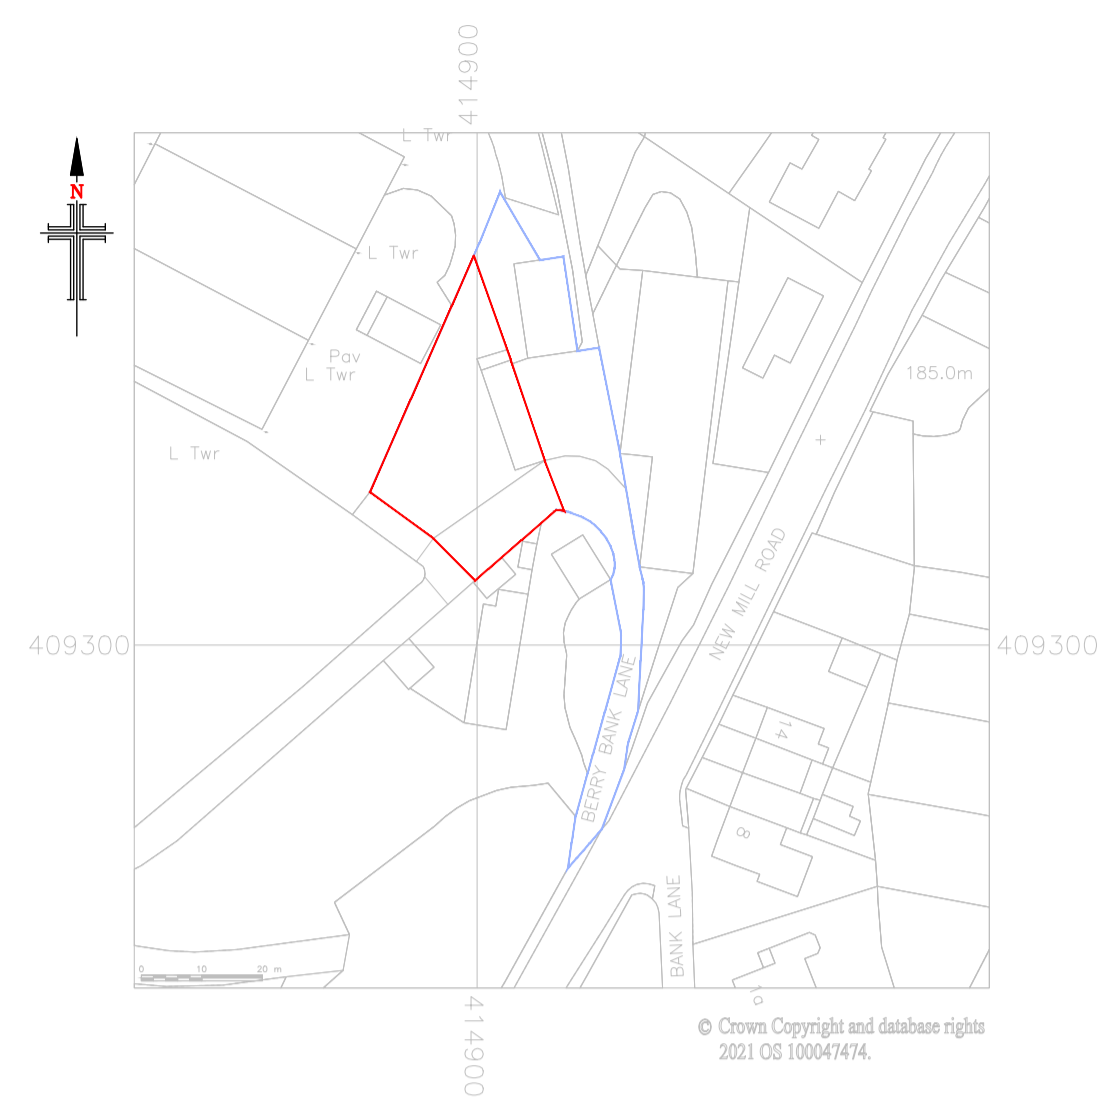

LOCATION PLAN
SCALE 1:1250

- NOTES**
1. No dimensions to be scaled. IF IN DOUBT ASK.
 2. All dimensions must be checked and verified on site by the Contractor prior to the commencement of works and Hinchliffe Architecture & Design Ltd. to be notified of any discrepancies.
 3. The copyright of these drawings remains the property of Hinchliffe Architecture & Design Ltd. They must not be reproduced in any way without prior written consent from the originator (Hinchliffe Architecture & Design Ltd.)
 4. Any works undertaken on site prior to obtaining full written approval from Kirklees Planning Department & Kirklees Building Control is at the Contractor/Clients own risk. Works should not commence until ALL approvals are granted.

A	27.09.2022	Bin store notes added
---	------------	-----------------------

Rev.	Date	Description
------	------	-------------

Status: BUILDING REGS

hinchliffe
architecture & design

Hinchliffe A&D
24 Carr View Road
Hepworth
Holmfirth
West Yorkshire
HDF 10J

01721 927 122
01484 832 714
info@hincharchitecture.co.uk
www.hincharchitecture.co.uk

Client: MR R. BOWDEN

Project: LAND ADJ. HOLMFIRTH FRESH FISH, BERRY BANK LANE NEW MILL ROAD HOLMFIRTH, HD9 7LN

Drawing Title: PROPOSED SPECULATIVE INDUSTRIAL UNIT, PROPOSED SITE PLAN

Scale (at A1)	Date
AS SHOWN	DEC 2021

Dwg. no.	Rev.
037-21-BR01	A

