


Only figured dimensions should be used.
 Scaled dimensions should be checked with the Architect.
 This drawing together with the design, is the property and copyright
 of the Architect and must not be reproduced without written
 permission

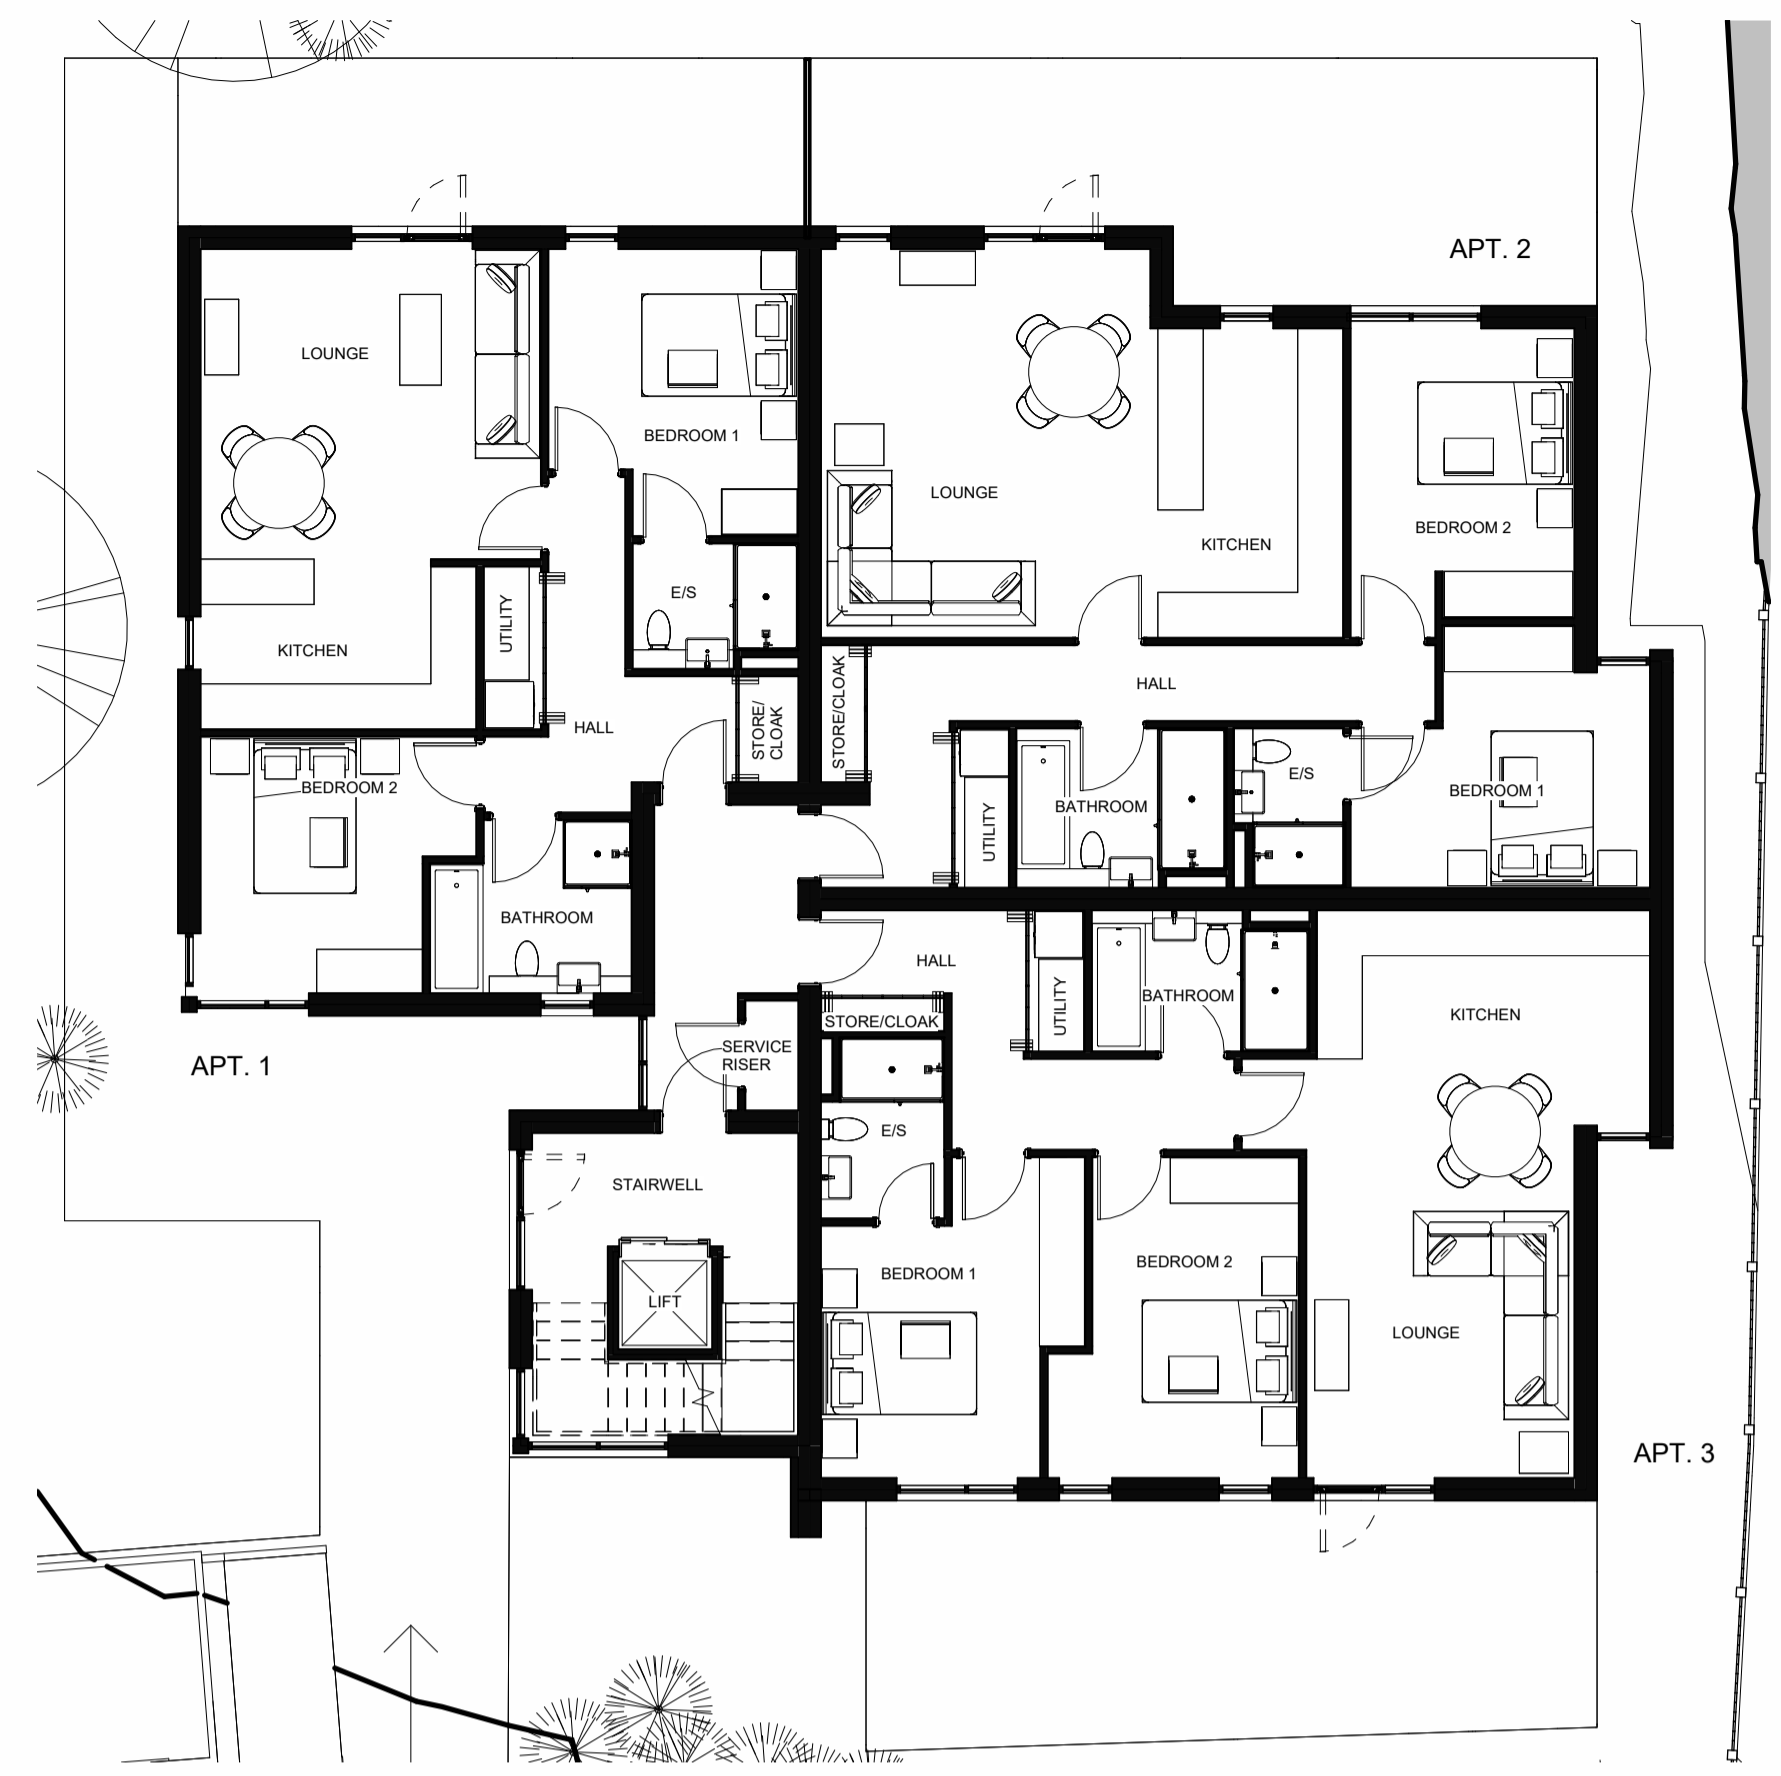


Ground Floor
1 : 100



Front Elevation
1 : 100




Rear Elevation
1 : 100

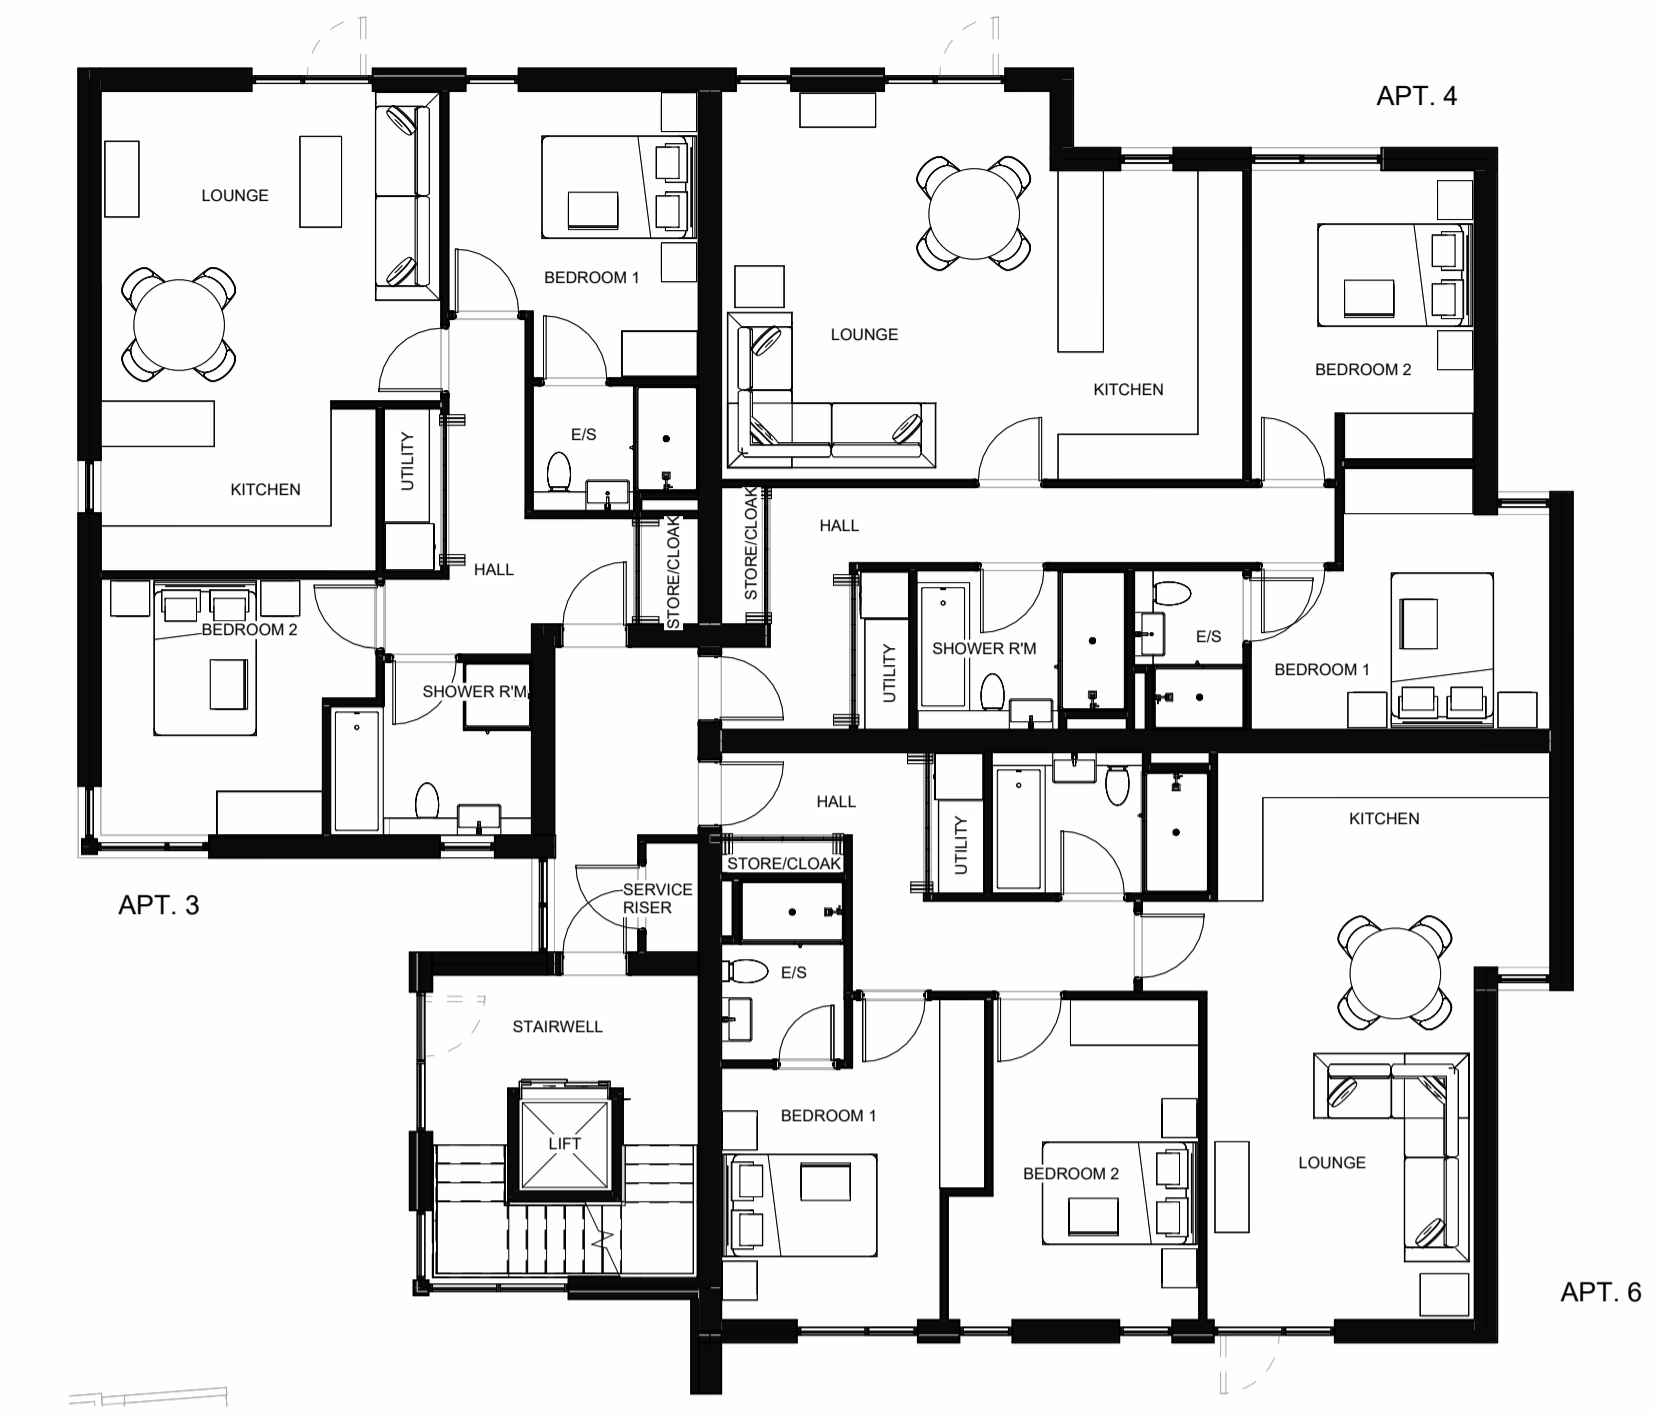

First Floor
1 : 100




Side A Elevation
1 : 100

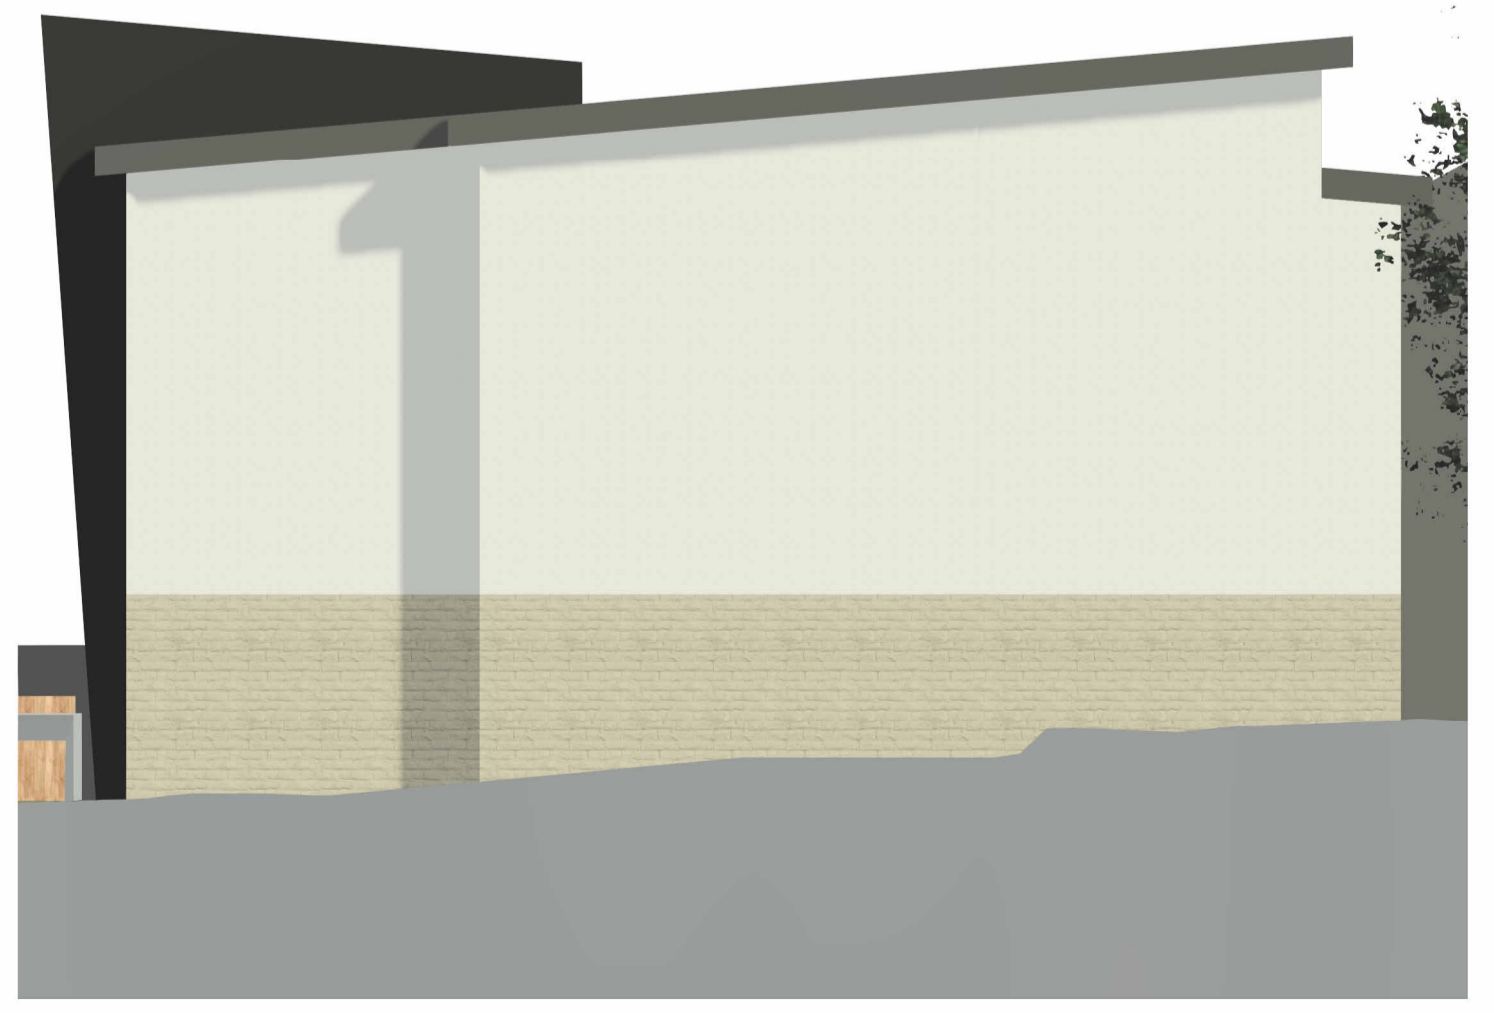

Side B Elevation
1 : 100



Second Floor
1 : 100

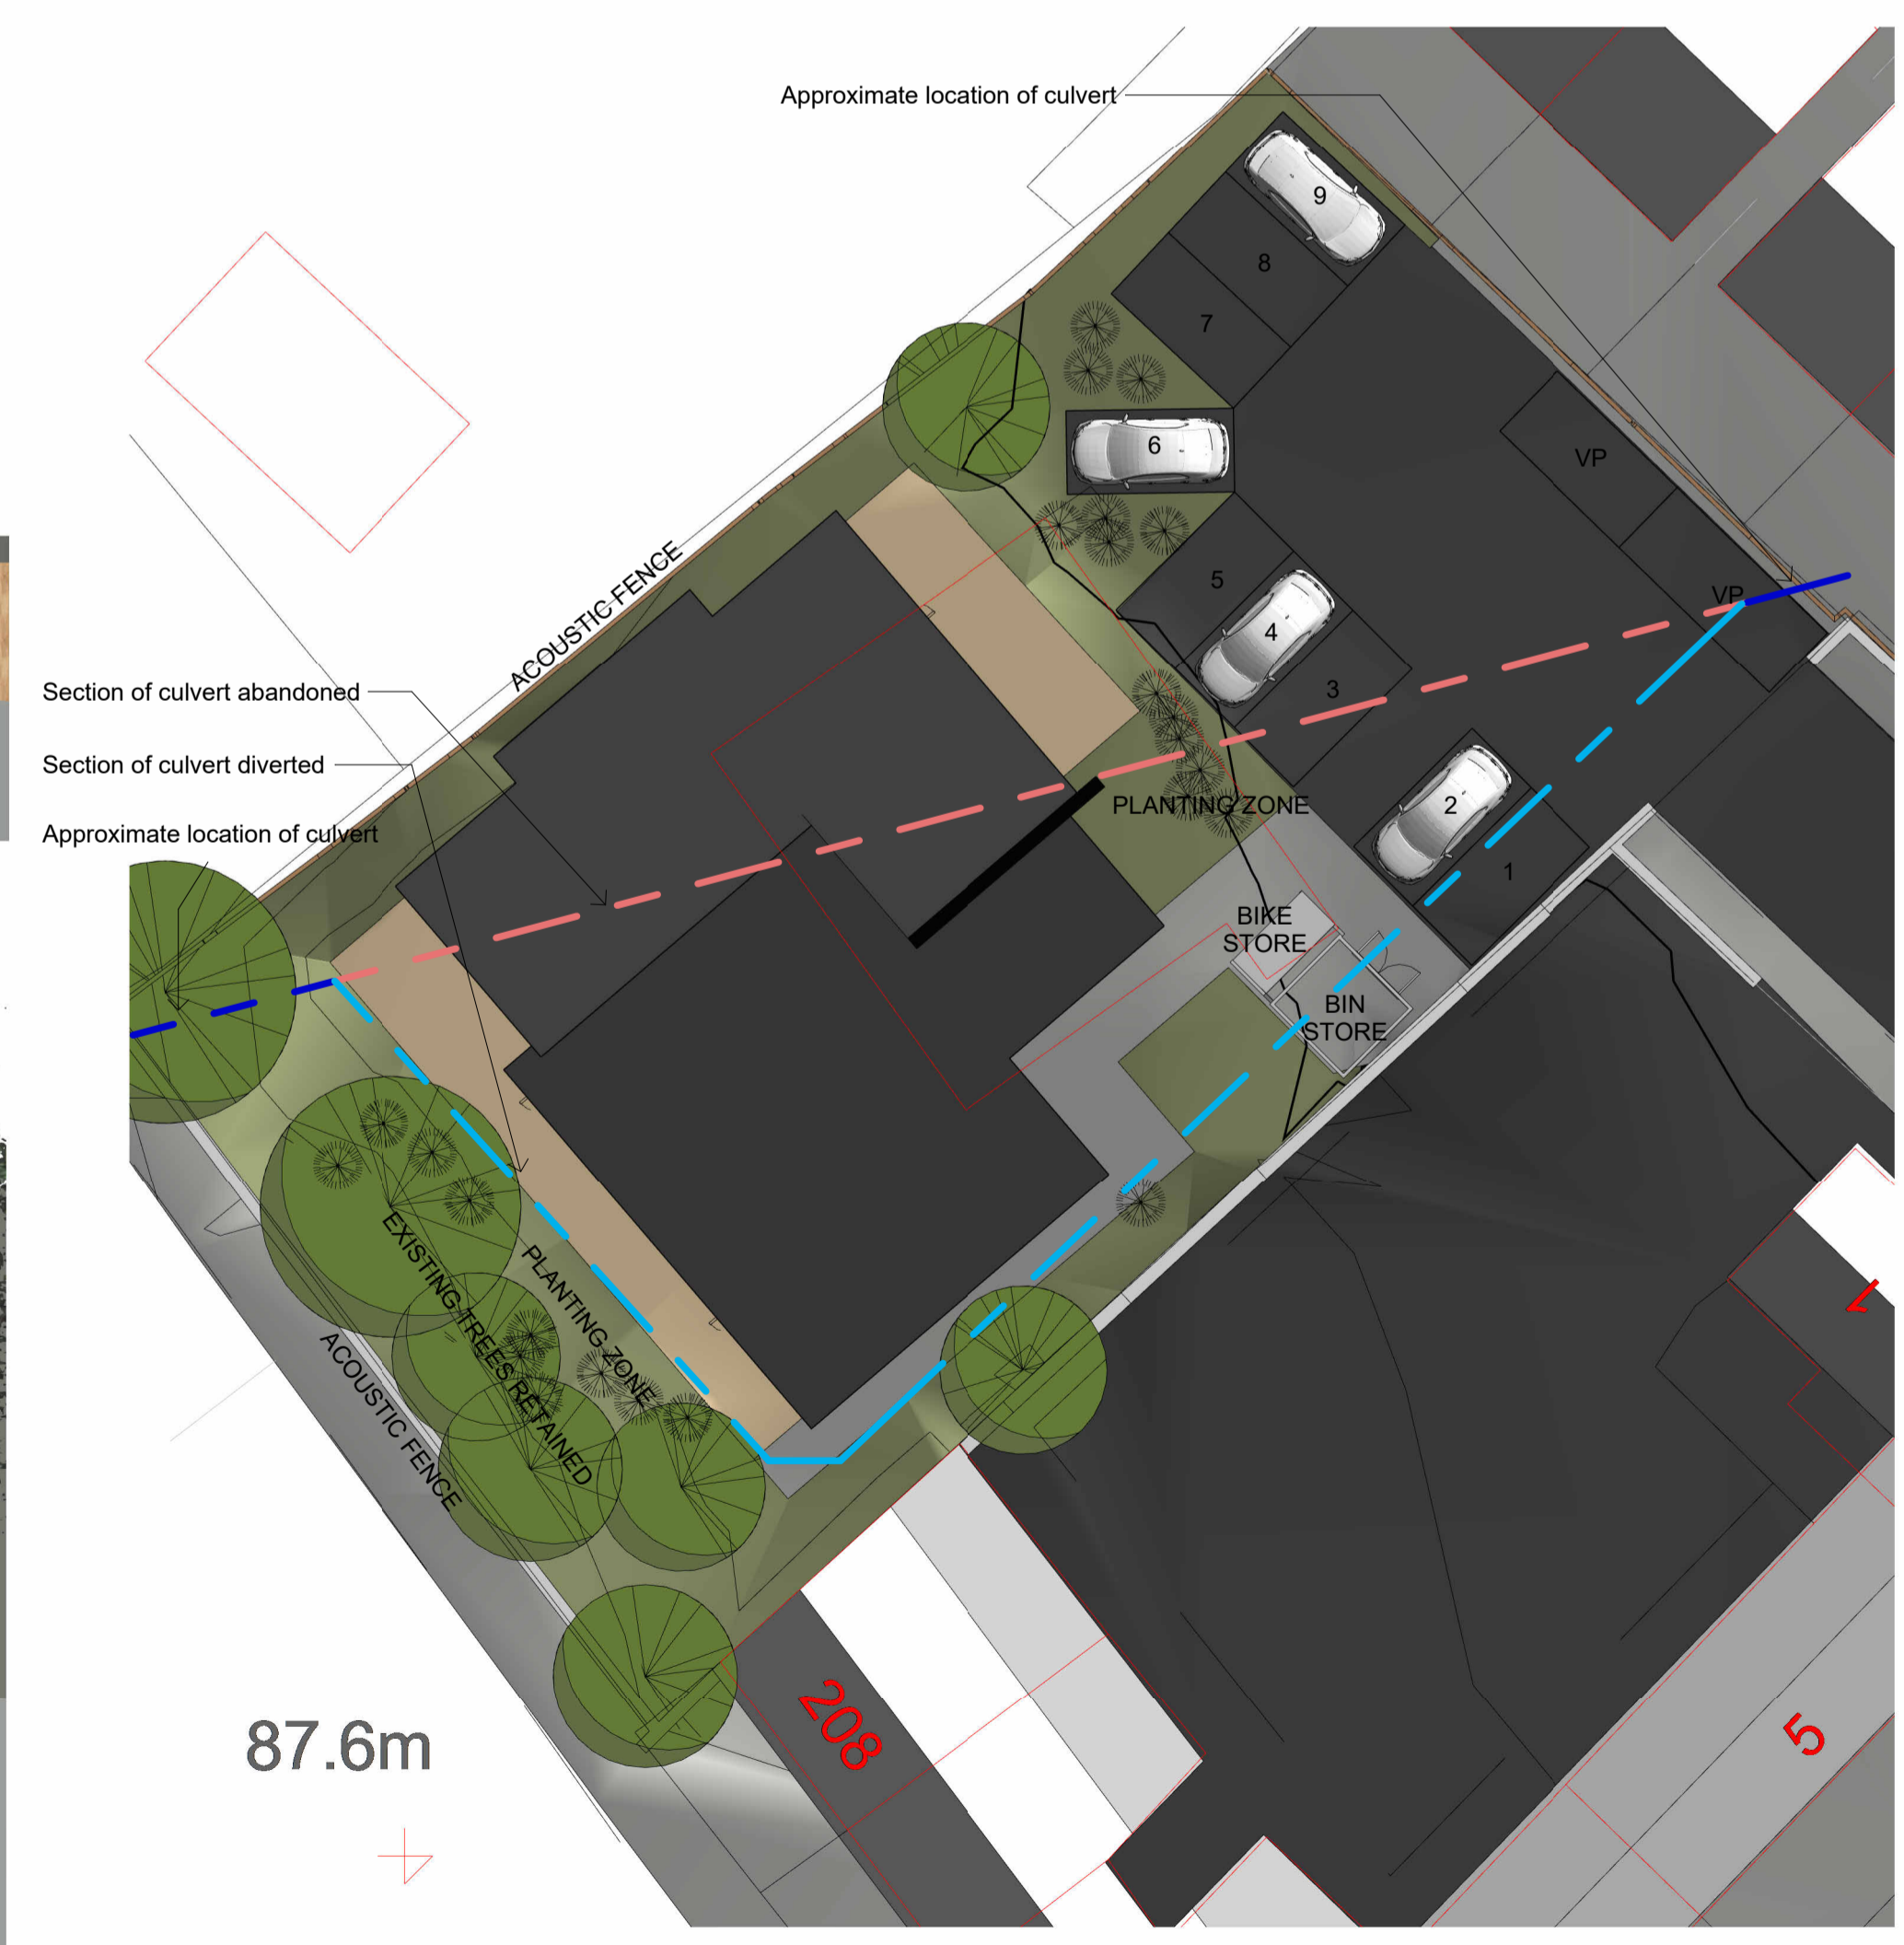

Prop. Site
1 : 200

A Routes of proposed culvert diversion shown on plan.				JP	JC	01.02.2023
DO NOT SCALE OFF THIS DRAWING						
ACUMEN Designers & Architects						
acumenarchitects.co.uk 01484 546 000						
Headrow House, Old Leeds Road, Huddersfield, Huddersfield HD1 1SG						
Client MR S PEEL						
Project 20 KELLOE ST CLECKHEATON						
Project No 2736	Drawing No (100)03	Rev A				
Description PROPOSED PLANS & ELEVATIONS						
Scale As @ A1	Date Drawn SEPT 22	Drawn By HB	Authorised By JC			
Purpose of Issue indicated						
Planning	Building Regs	Tender	Construction	Comment	Info	