




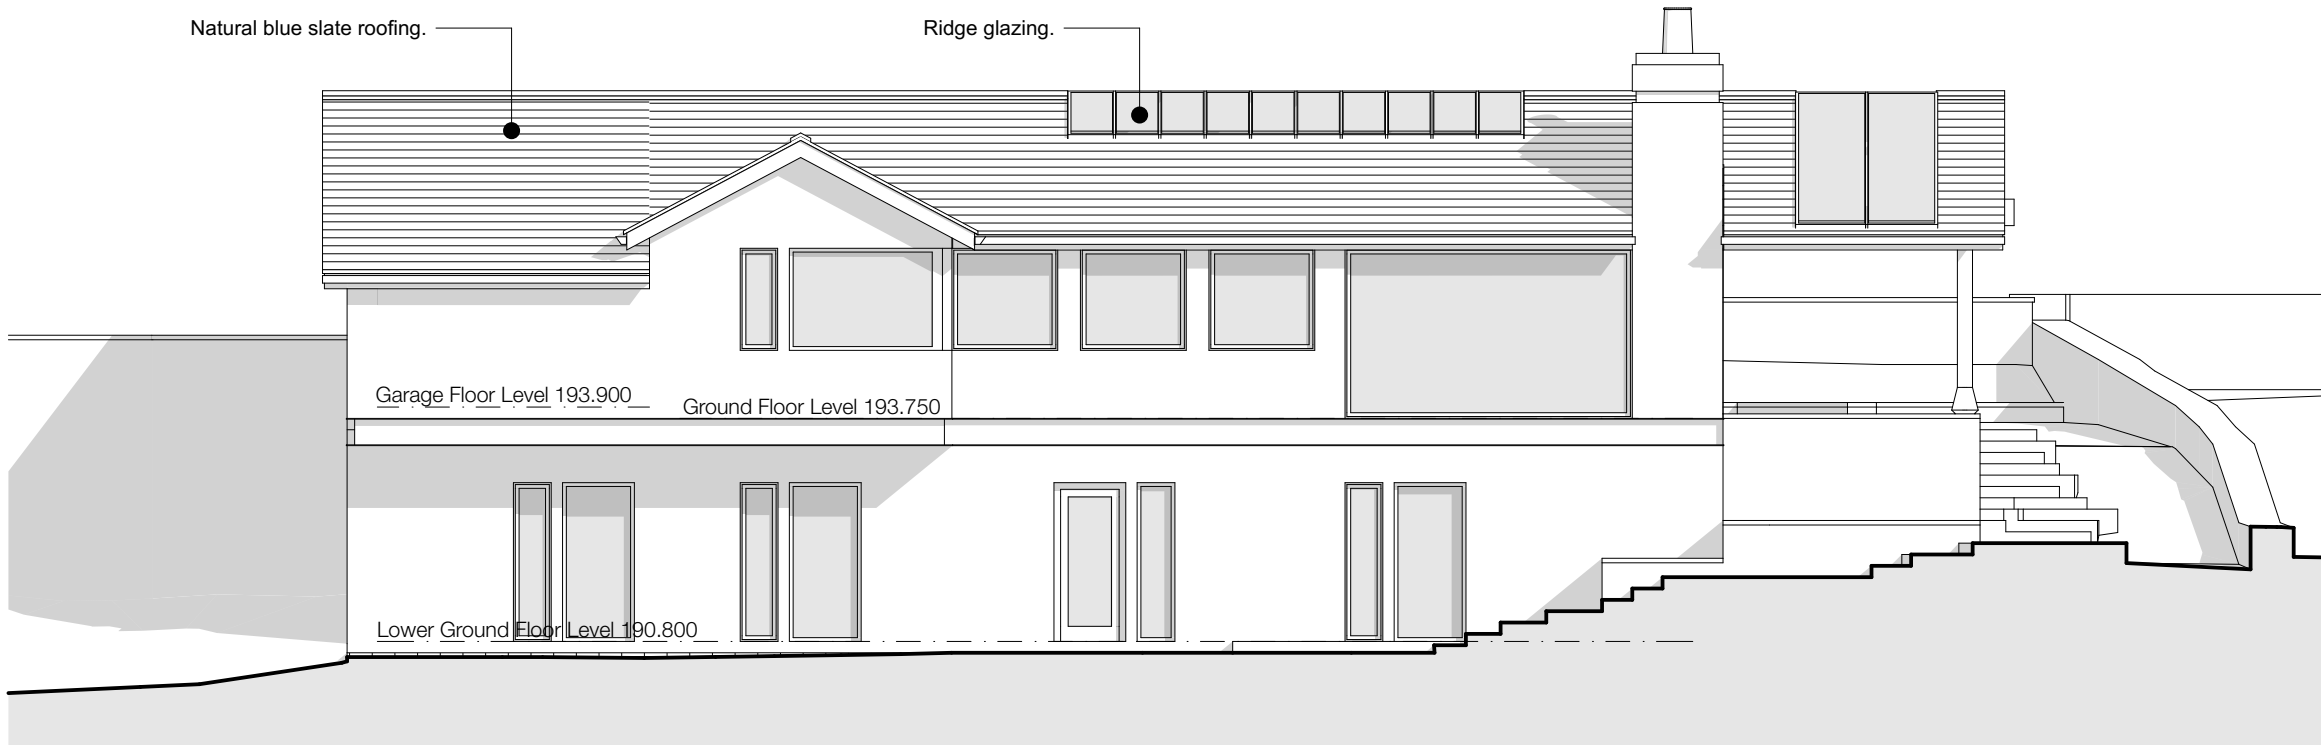


North West Elevation - 1:100

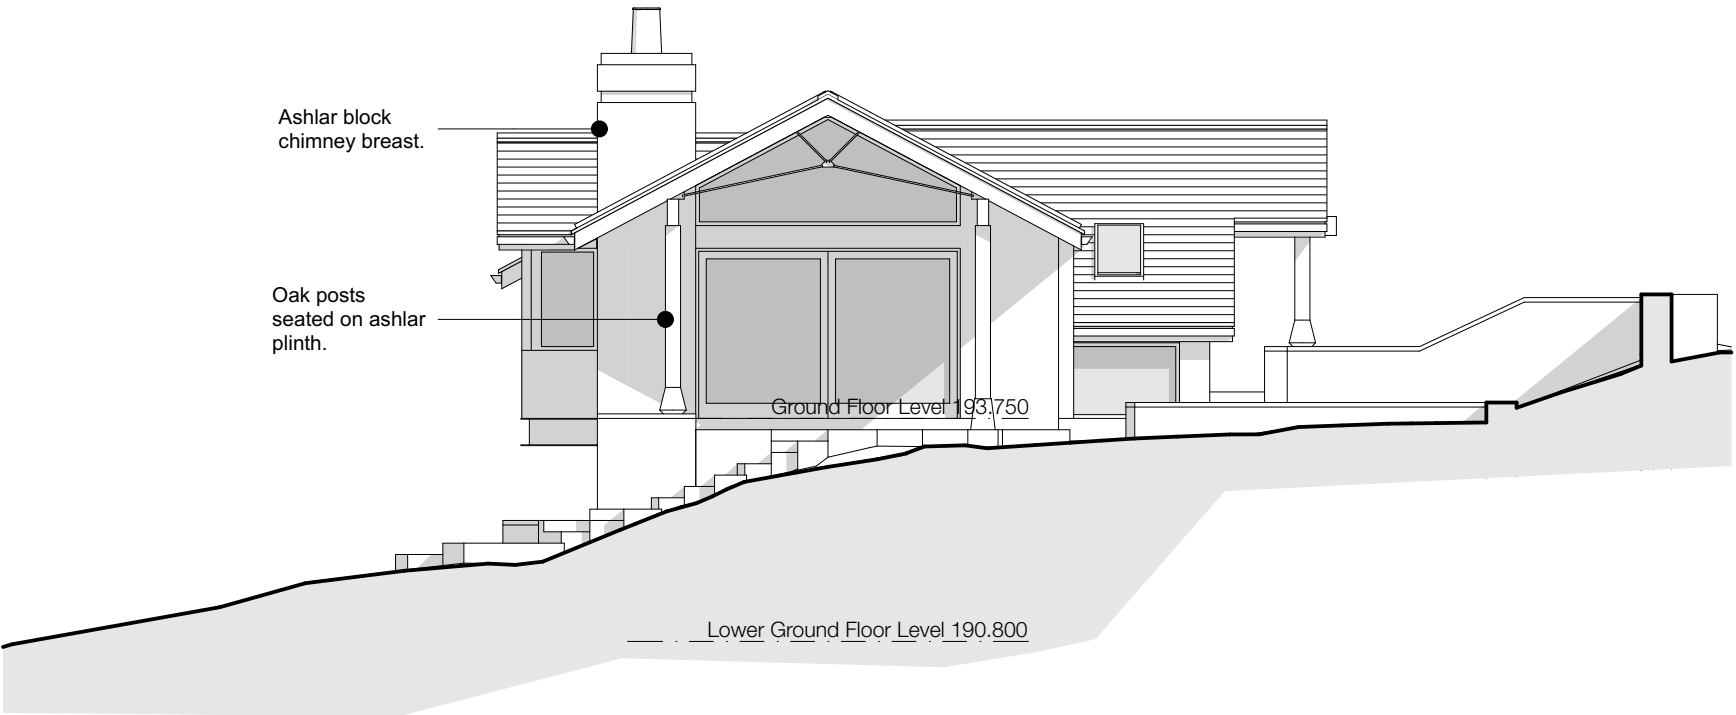


South West Elevation - 1:100

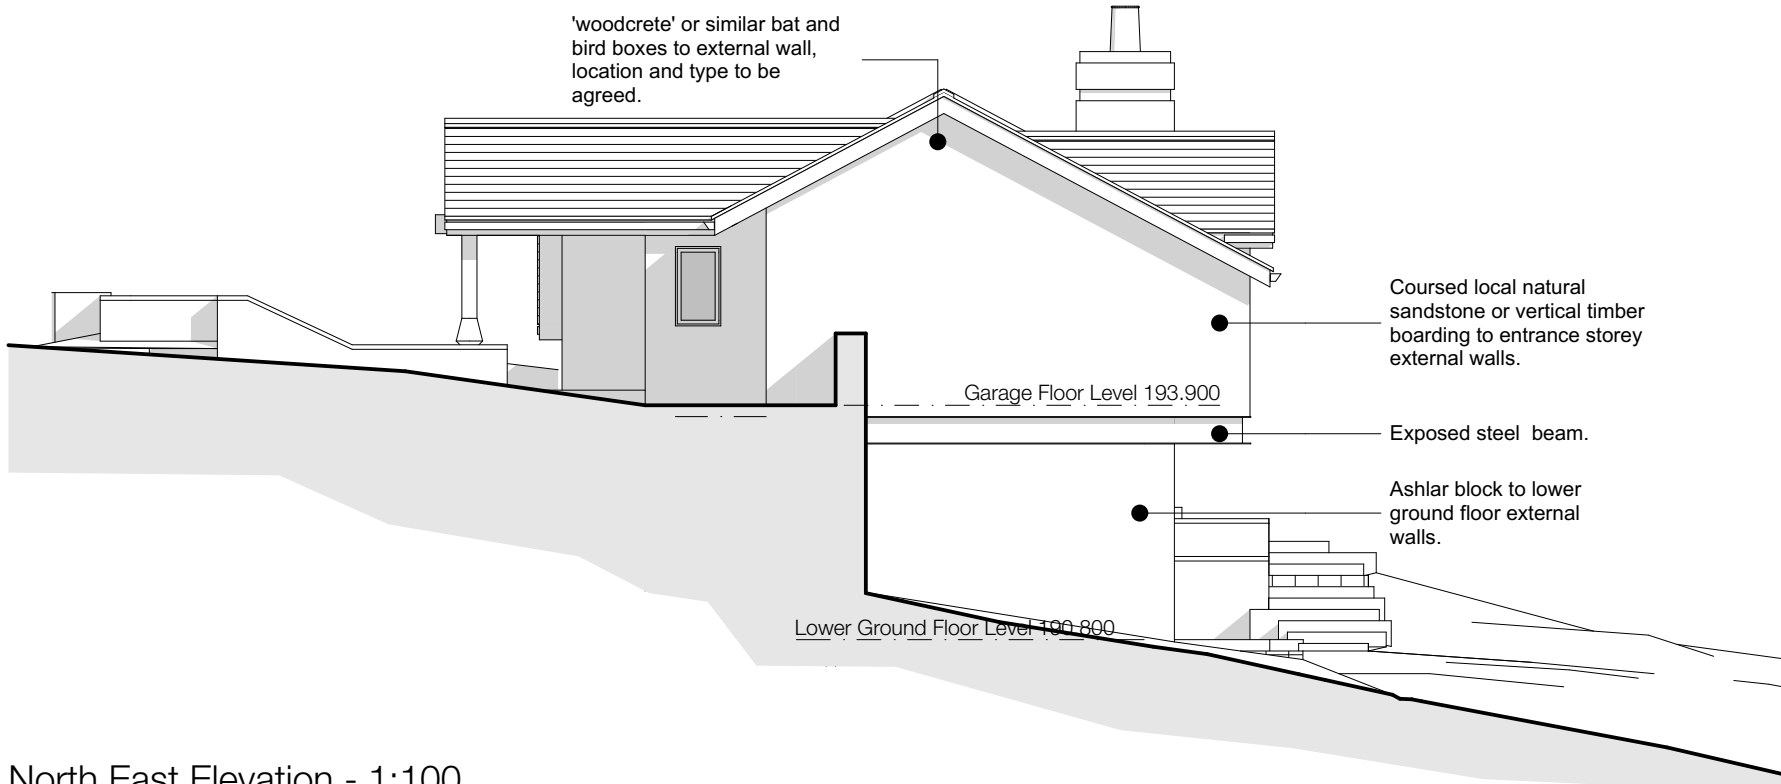


North East Elevation - 1:100

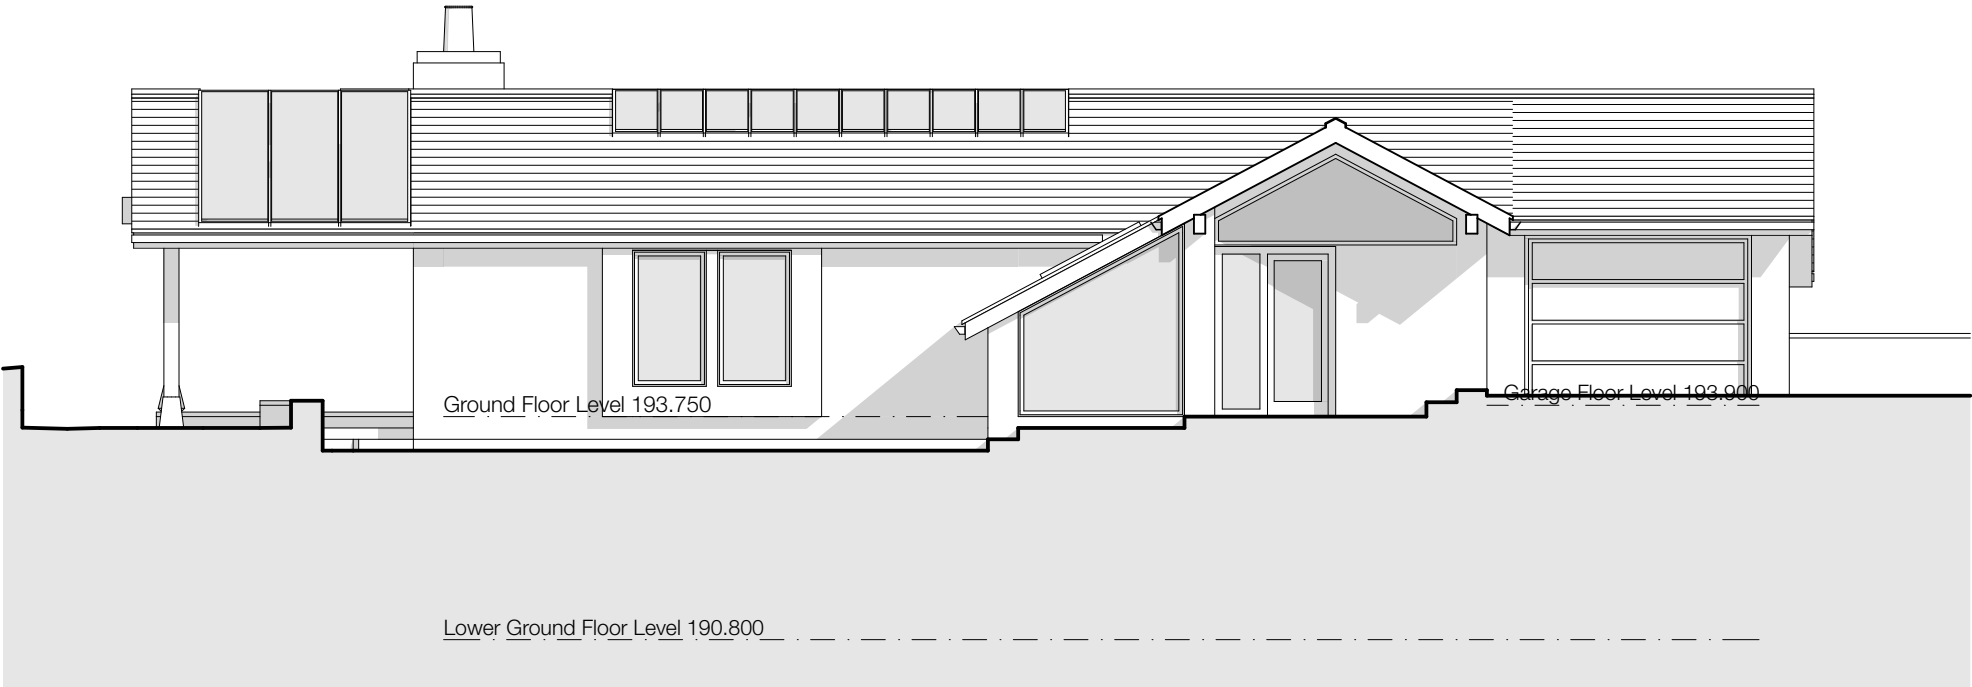


South East Elevation - 1:100

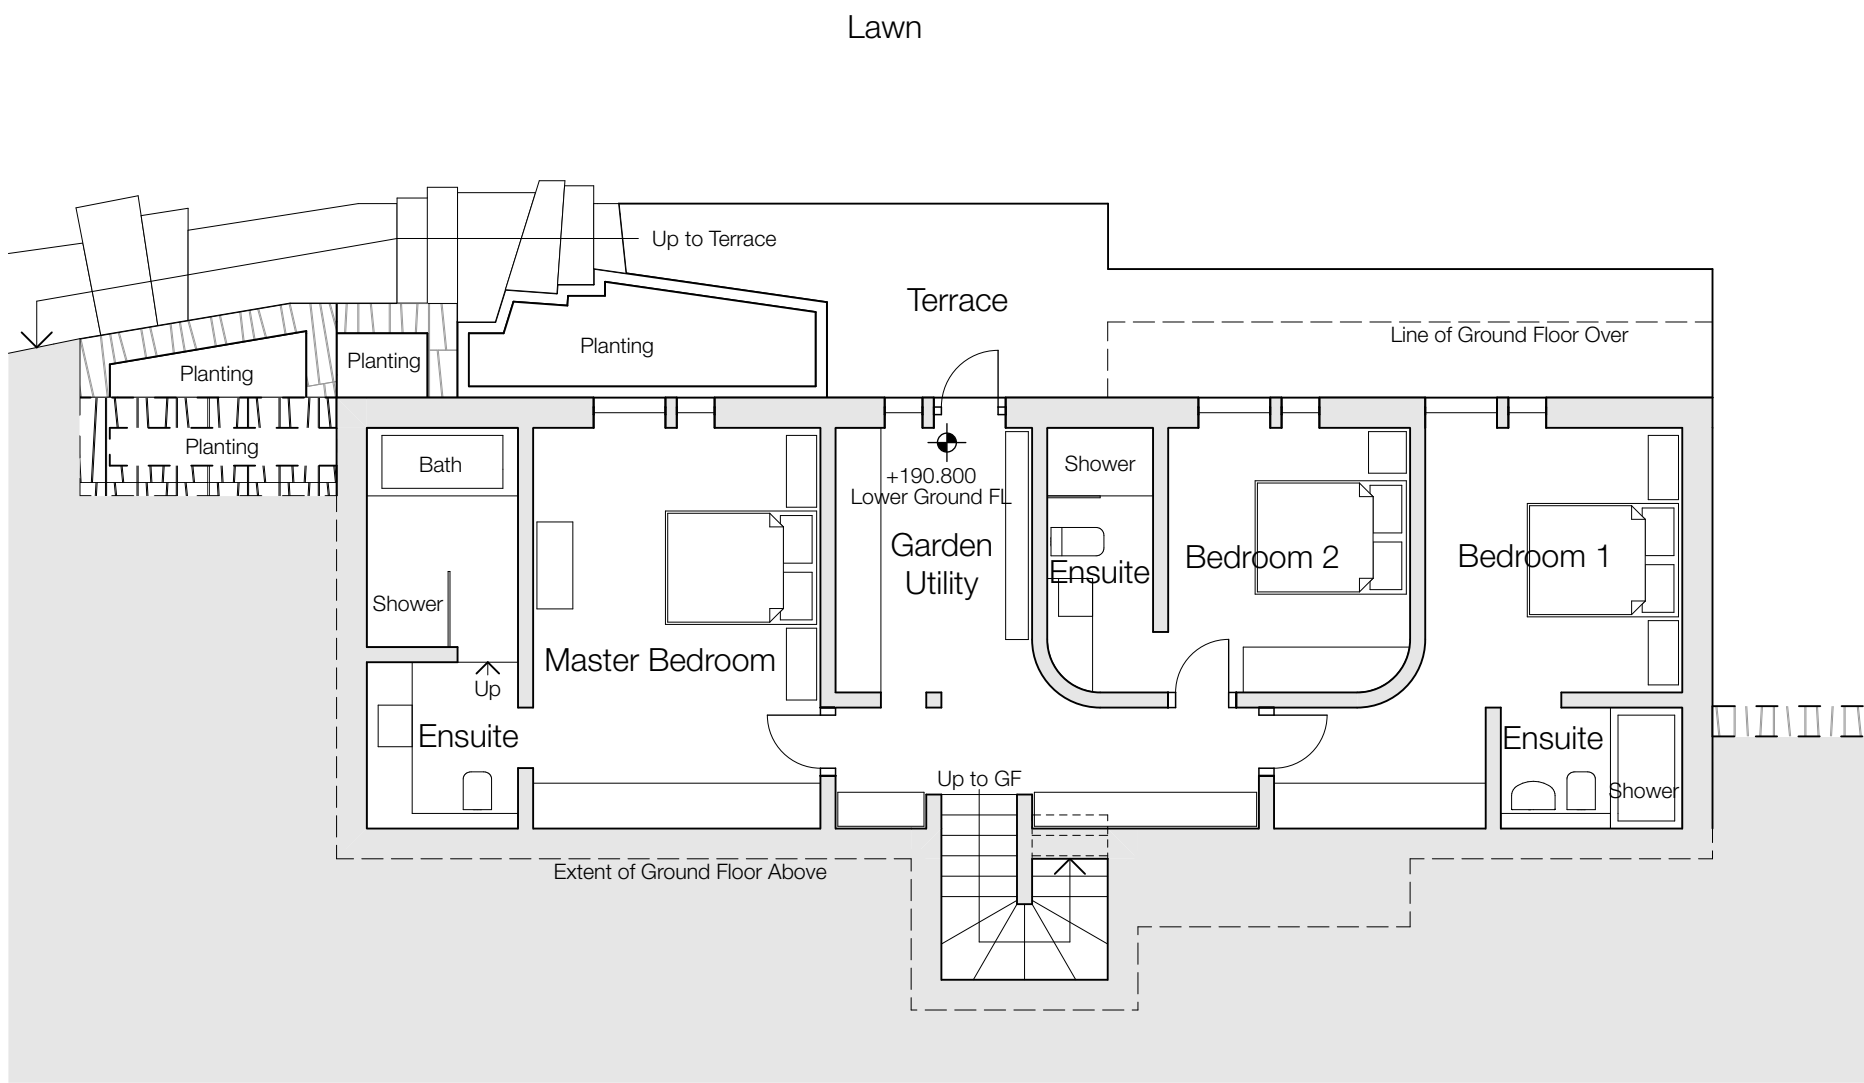

Proposed Lower Ground Floor Plan - 1:100

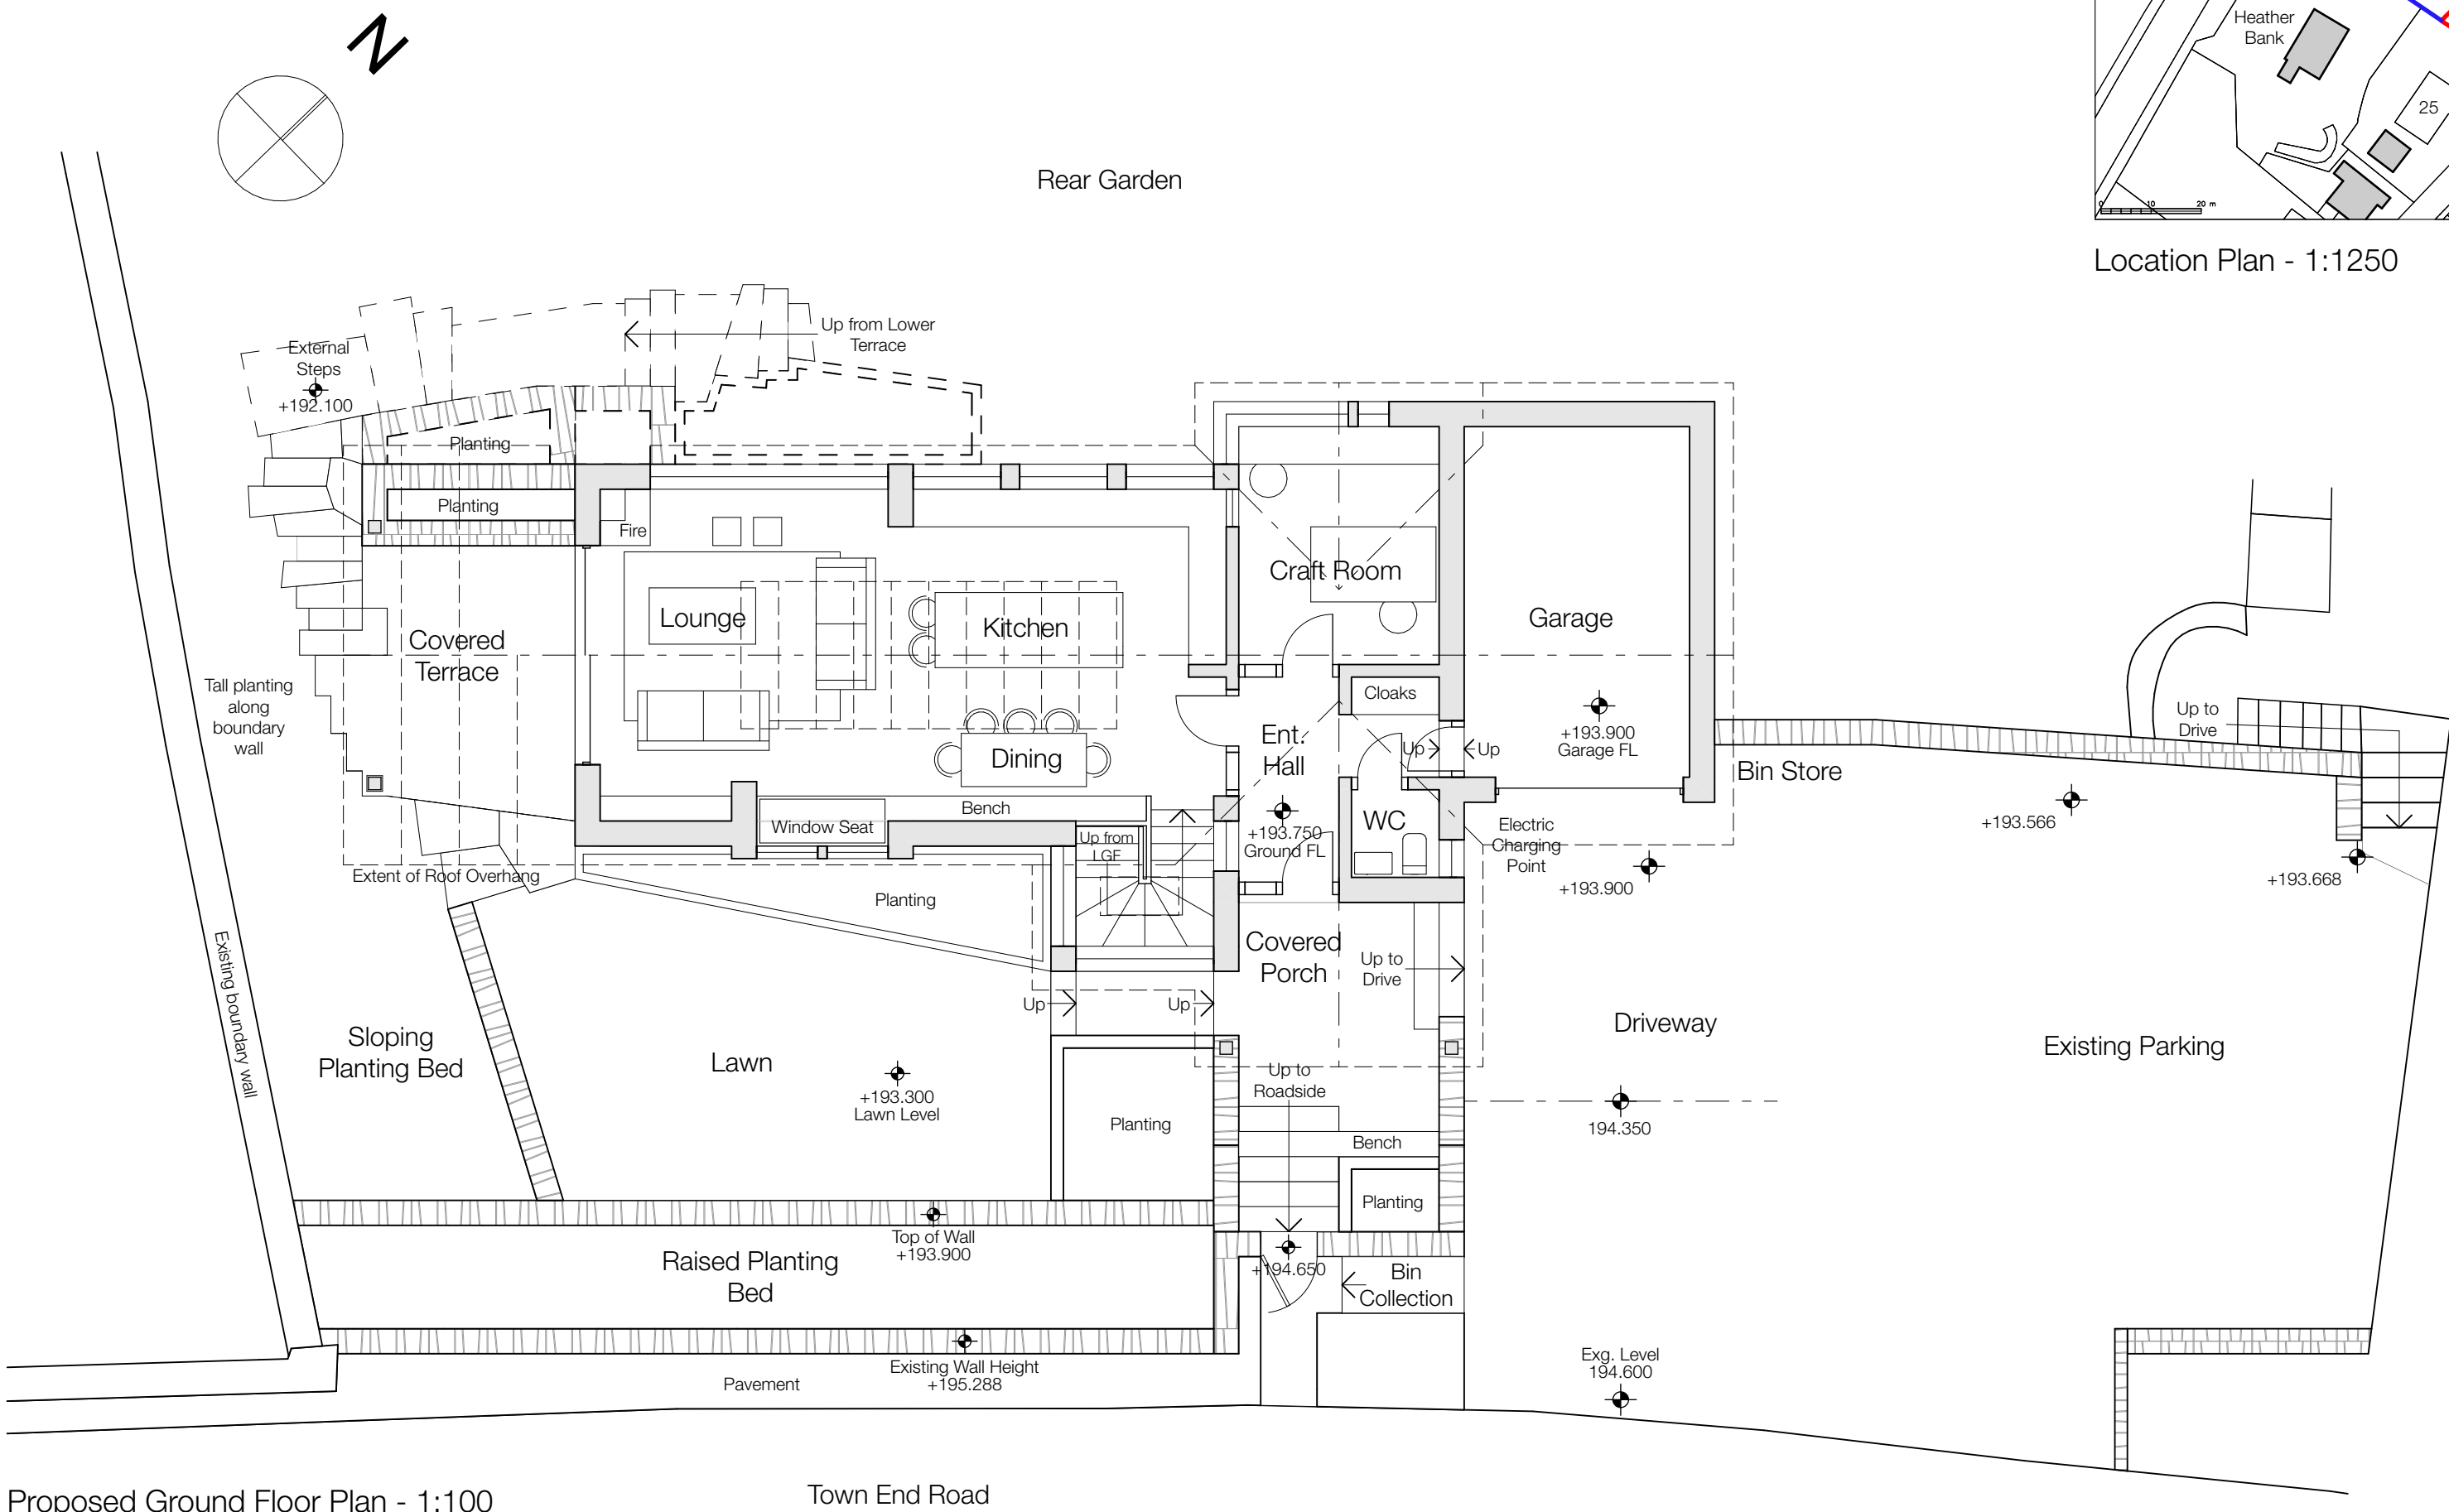

Proposed Ground Floor Plan - 1:100

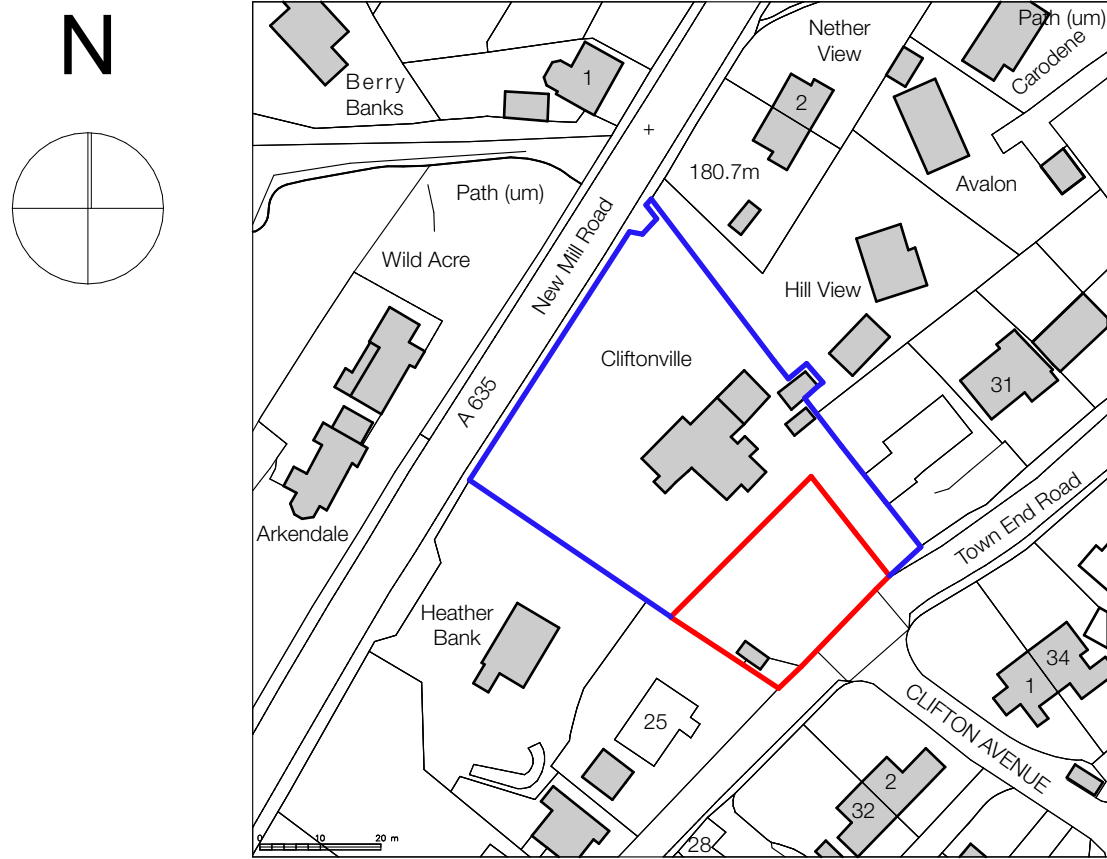

Location Plan - 1:1250

Notes

Do not scale from drawing, use figured dimensions only.
All dimensions must be checked and verified on site prior to commencement of work and Architect to be notified of any discrepancies.
This drawing is intended to permit overall scheme proposals only and cannot be used for construction purposes without further information.

Rev	Description	Drawn	Date
•	Drawing created.	JS	25.10.22
A	Drawing updated following comments from LPA.	JS	20.02.23
B	Levels updated following comments from LPA.	JS	02.03.23

Project Description Proposed dwelling	
Site Address Land Adj. to, 27 Town End Road, New Mill, HD9 1AH.	
Client Mrs Ann Midgeley	
Status Planning	Company AD
Drawing General Arrangement as Proposed	
Scale @ A1 1:100, 1:1250	
Date October 2022	Drawn JS
Checked	
Drawing No. 3509 (0-) 06	Revision B

ONE17
ARCHITECTS & INTERIOR DESIGNERS

The Dyehouse, Armitage Bridge
Huddersfield, West Yorkshire HD4 7PD
T 01484 668 000 F 01484 668 001
E solutions@one17design.com

ONE17DESIGN.COM