



PARAGON OAK LIMITED
 Wheatley Park,
 Mirfield
 WF14 8HE

NOTES

1. This drawing is copyright. It must not be copied or disclosed (in part or in whole) to third parties without our written consent.
2. Do not scale or detail from this drawing. If in doubt please ask.
3. Scales @ A3
1:100

CLIENT

Client Name

PROJECT

109 Kaye Lane,
 Almondbury,
 Huddersfield

DESCRIPTION

Extension visuals

DRAWN BY

LT


ISSUE DATE

30.08.2022

REVISIONS


- A - 30.08.2022**
 RH wall reduced in length

JSK.1

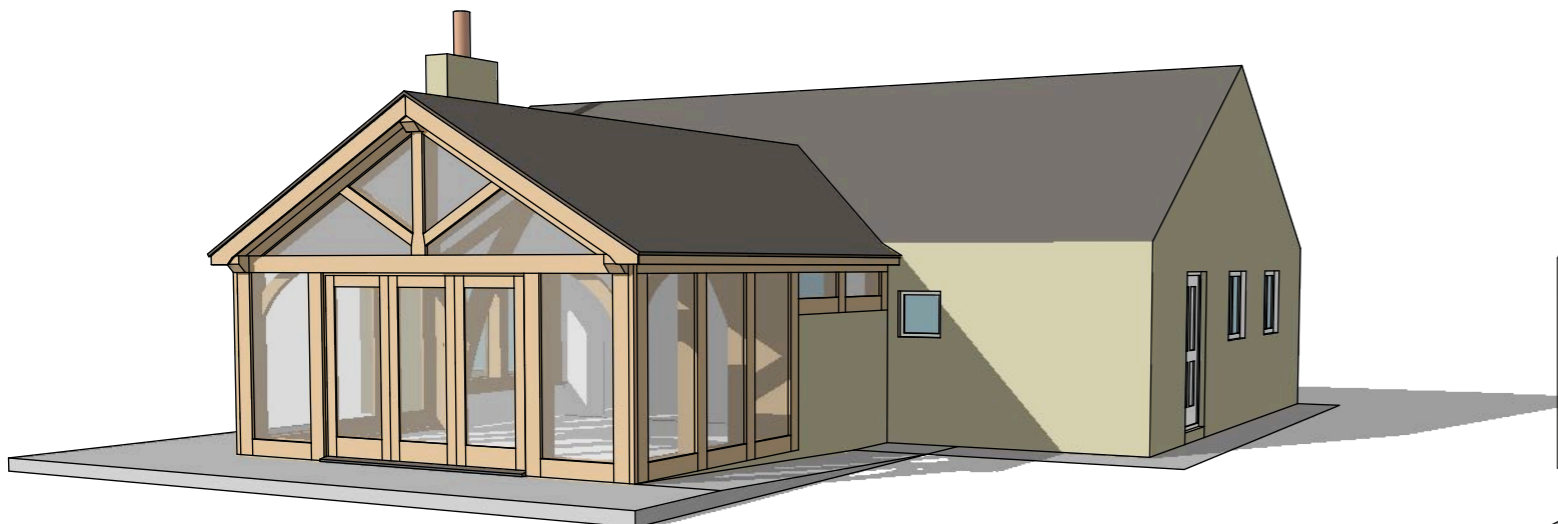


FRONT RIGHT HAND PERSPECTIVE

Scale N/A

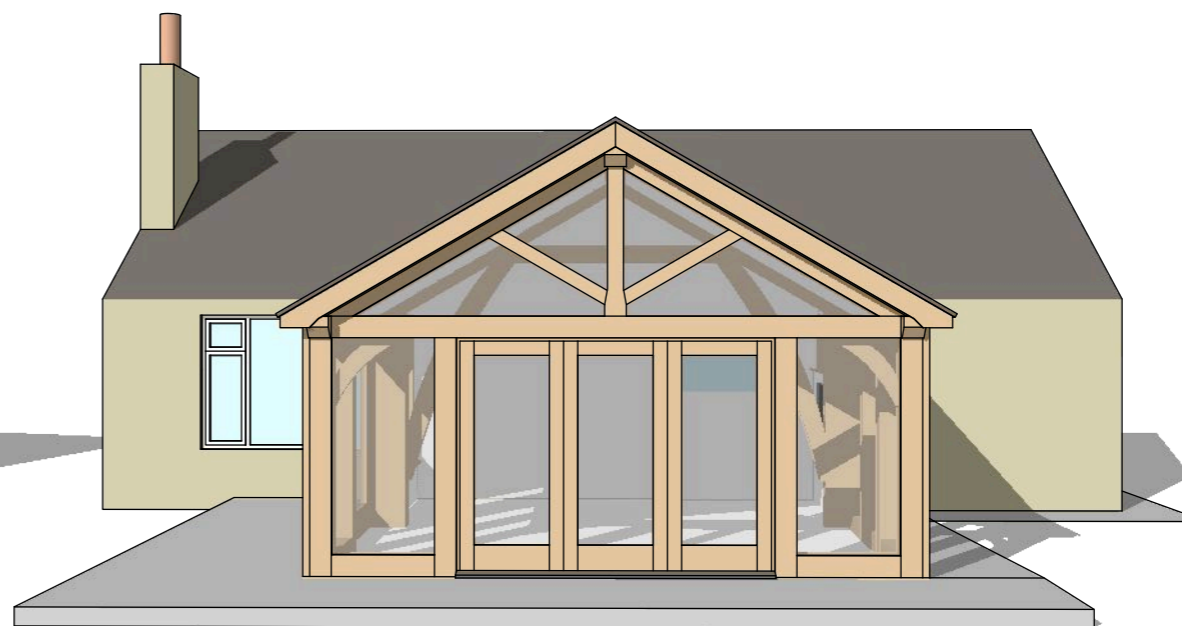


FRONT PERSPECTIVE

Scale N/A

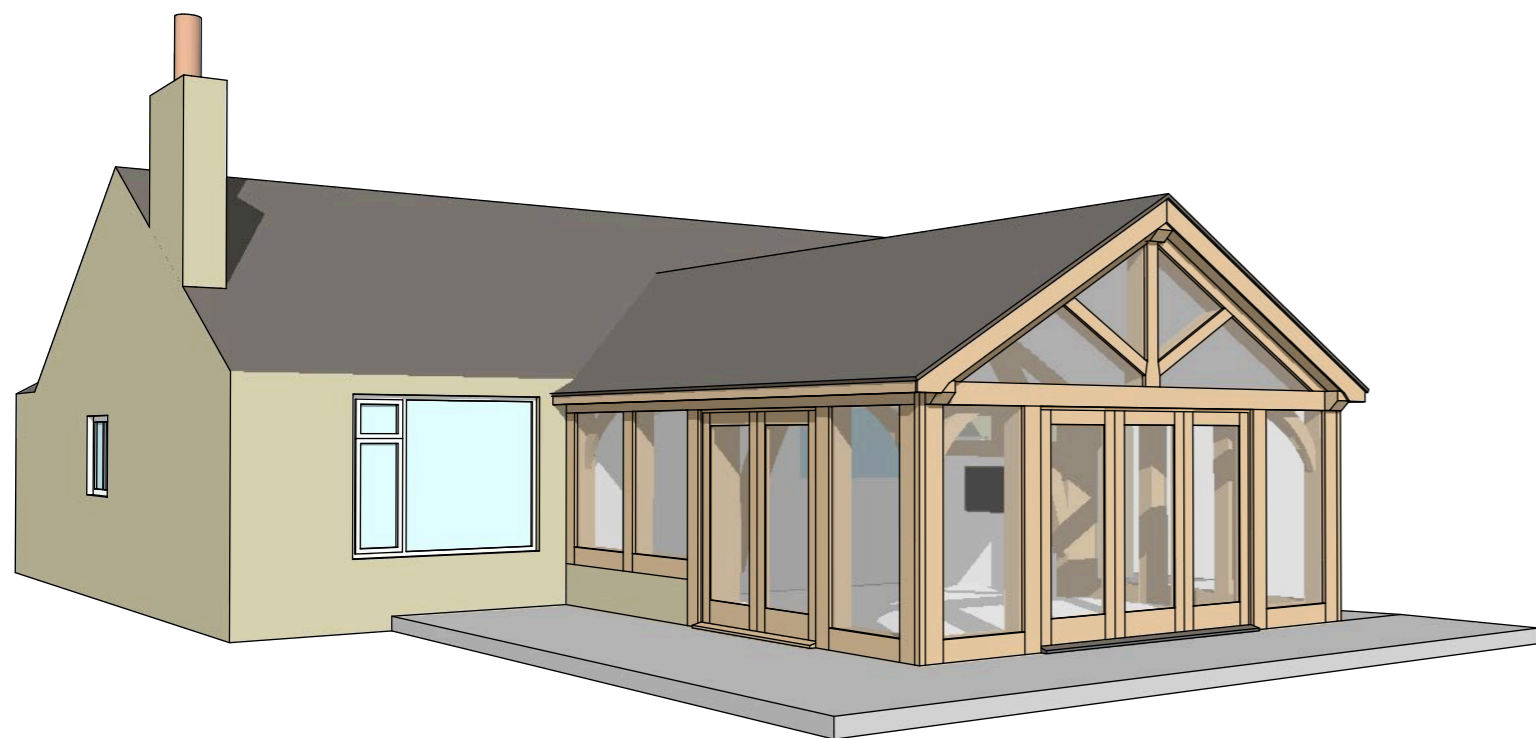

FRONT LEFT HAND PERSPECTIVE

Scale N/A

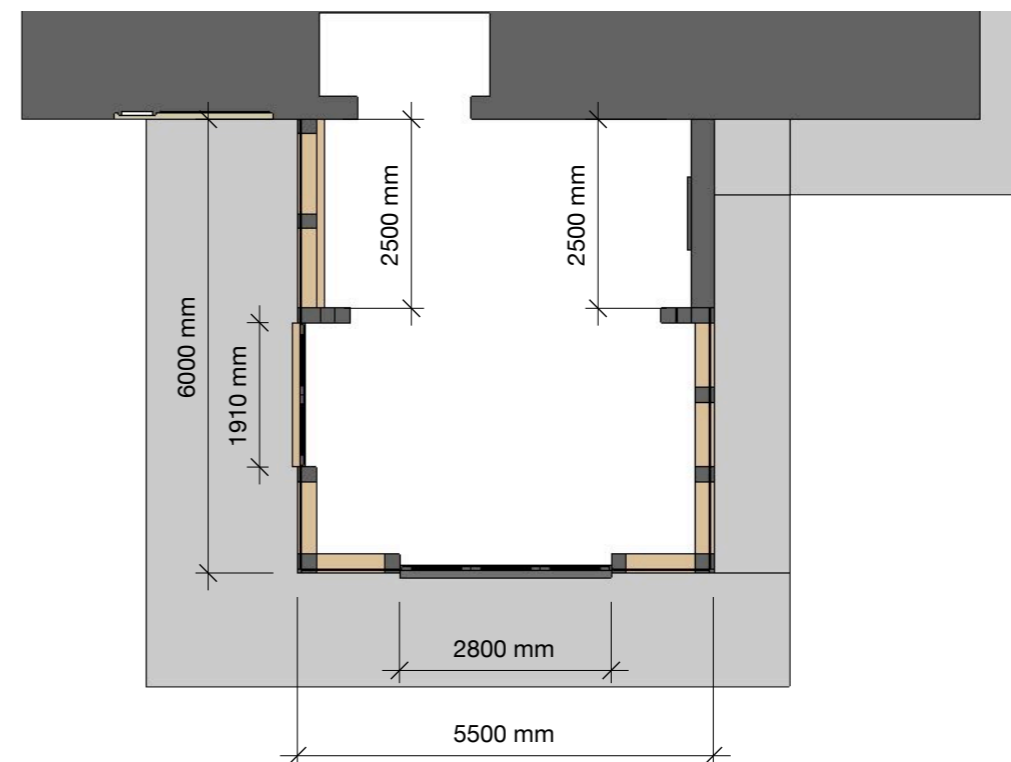

FLOOR PLAN

Scale 1:100