



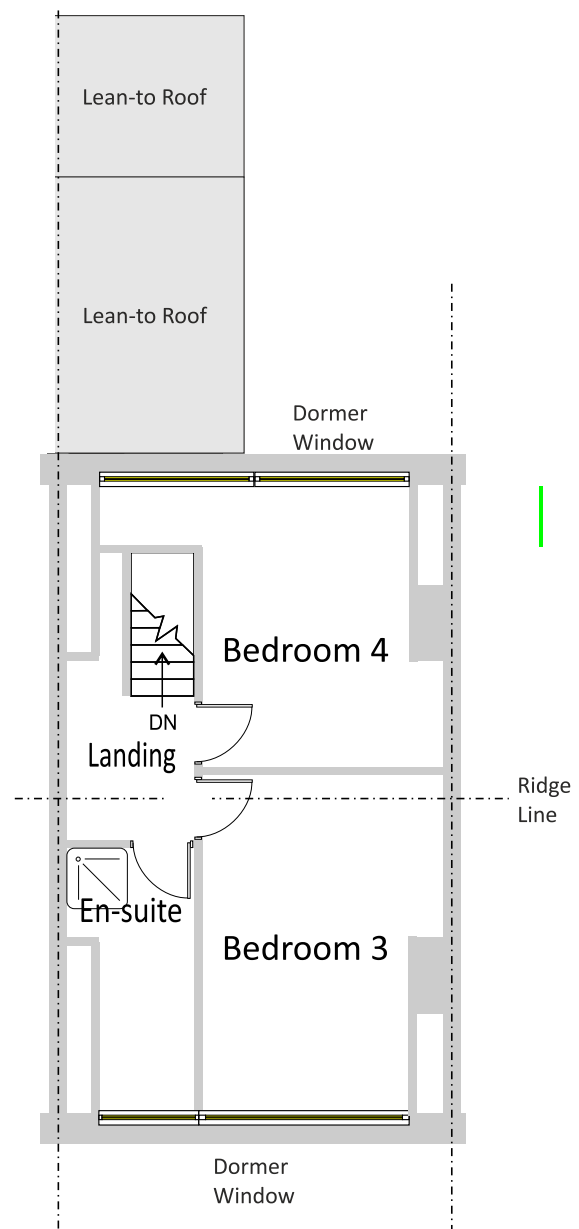

Proposed Second Floor Plan Scale 1:100

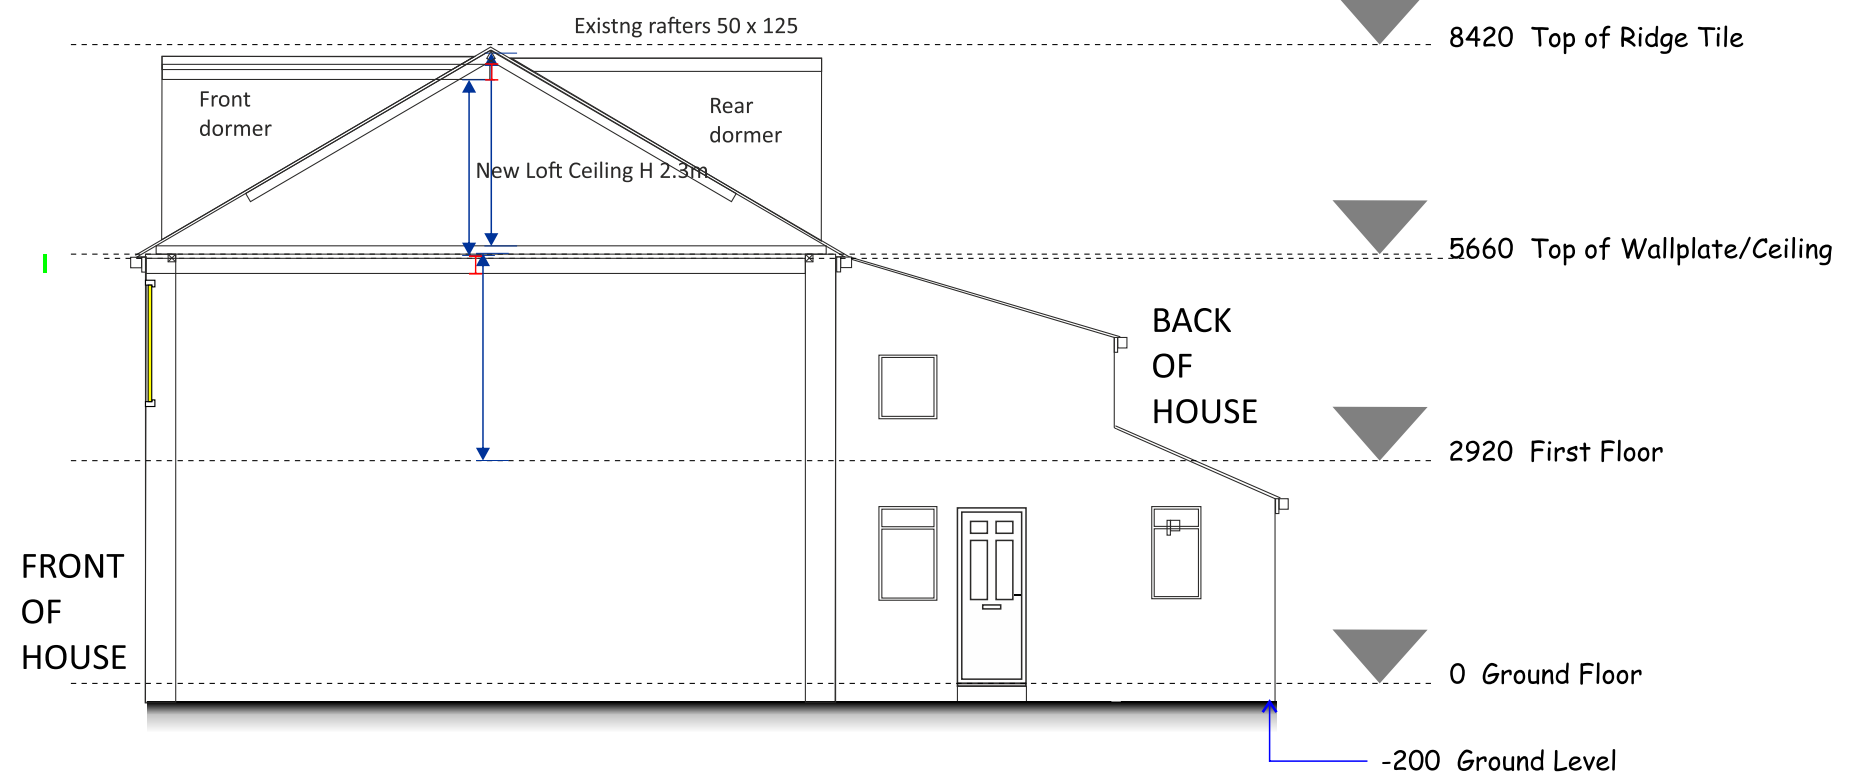

Proposed Second Floor Section Thru' Scale 1:100