



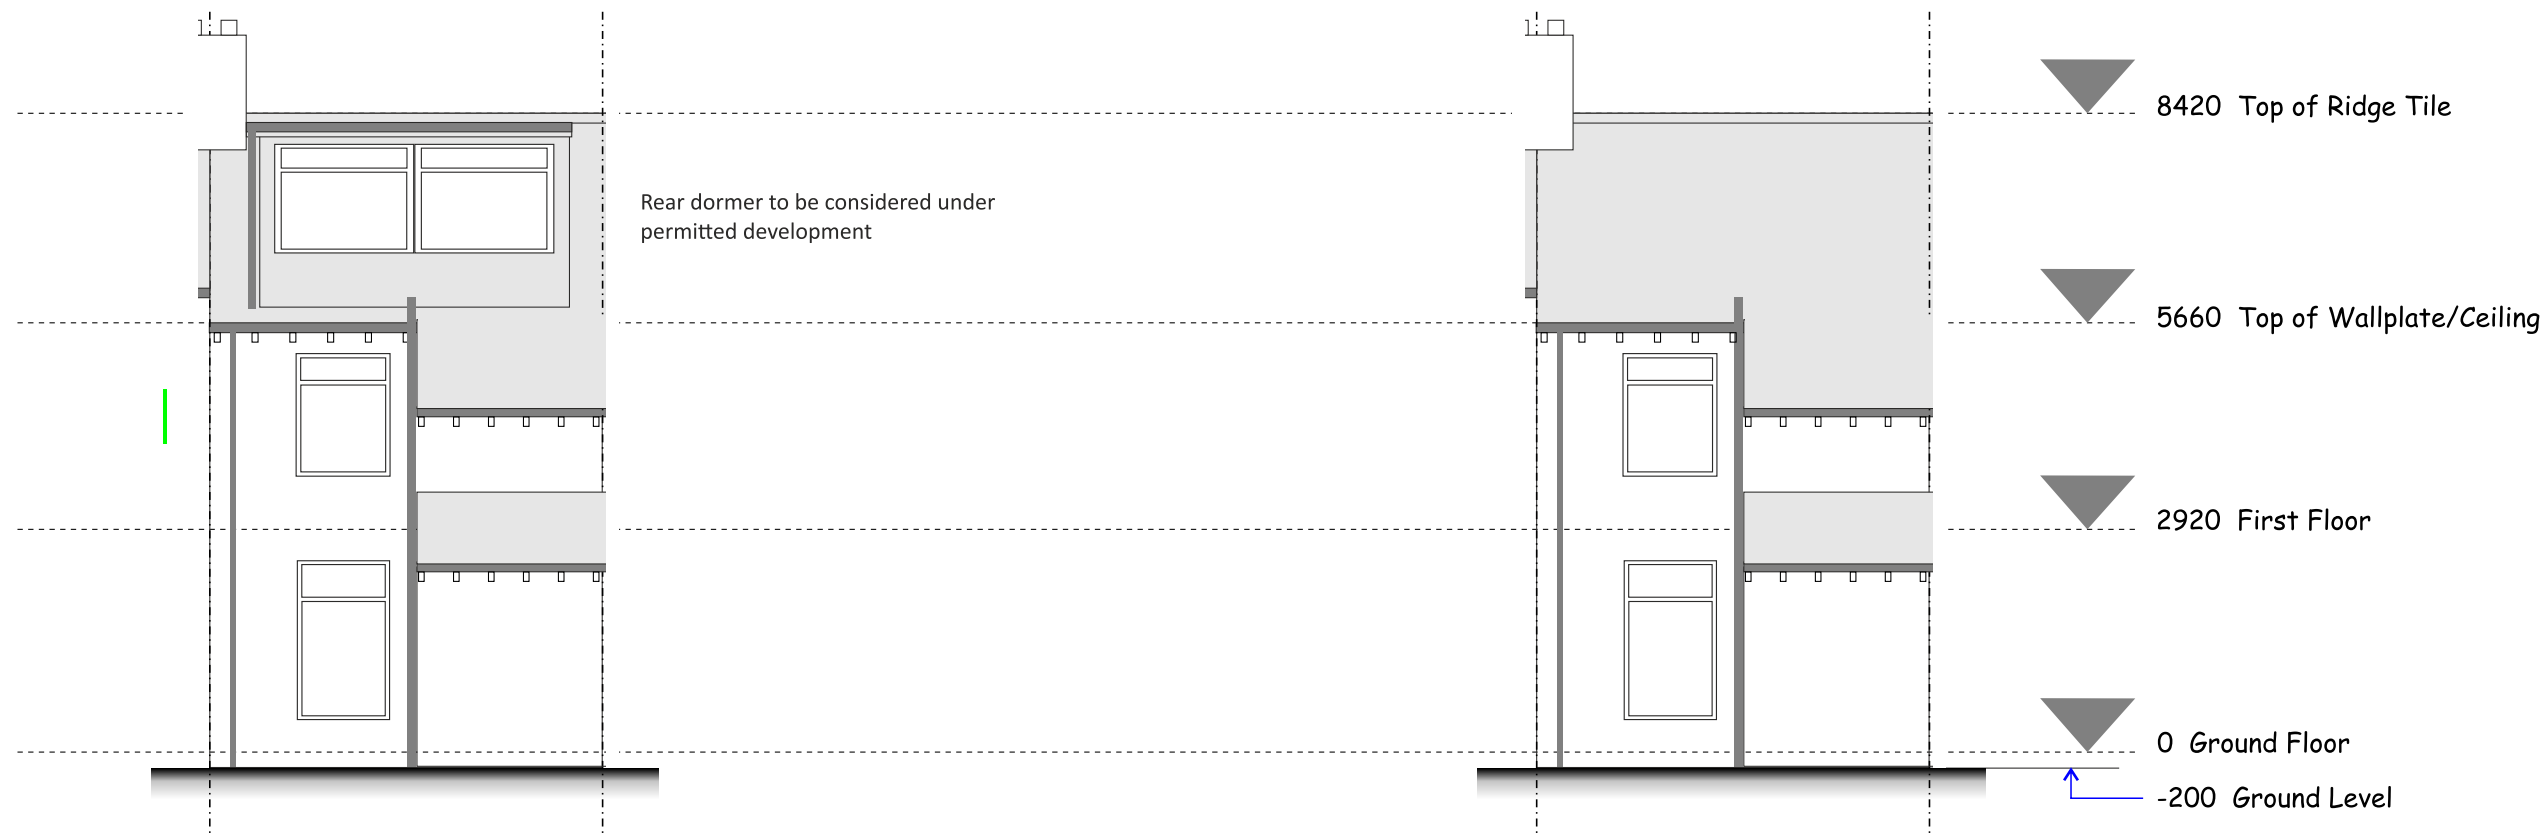

Proposed Rear Elevation Scale 1:100

Existing Rear Elevation Scale 1:100

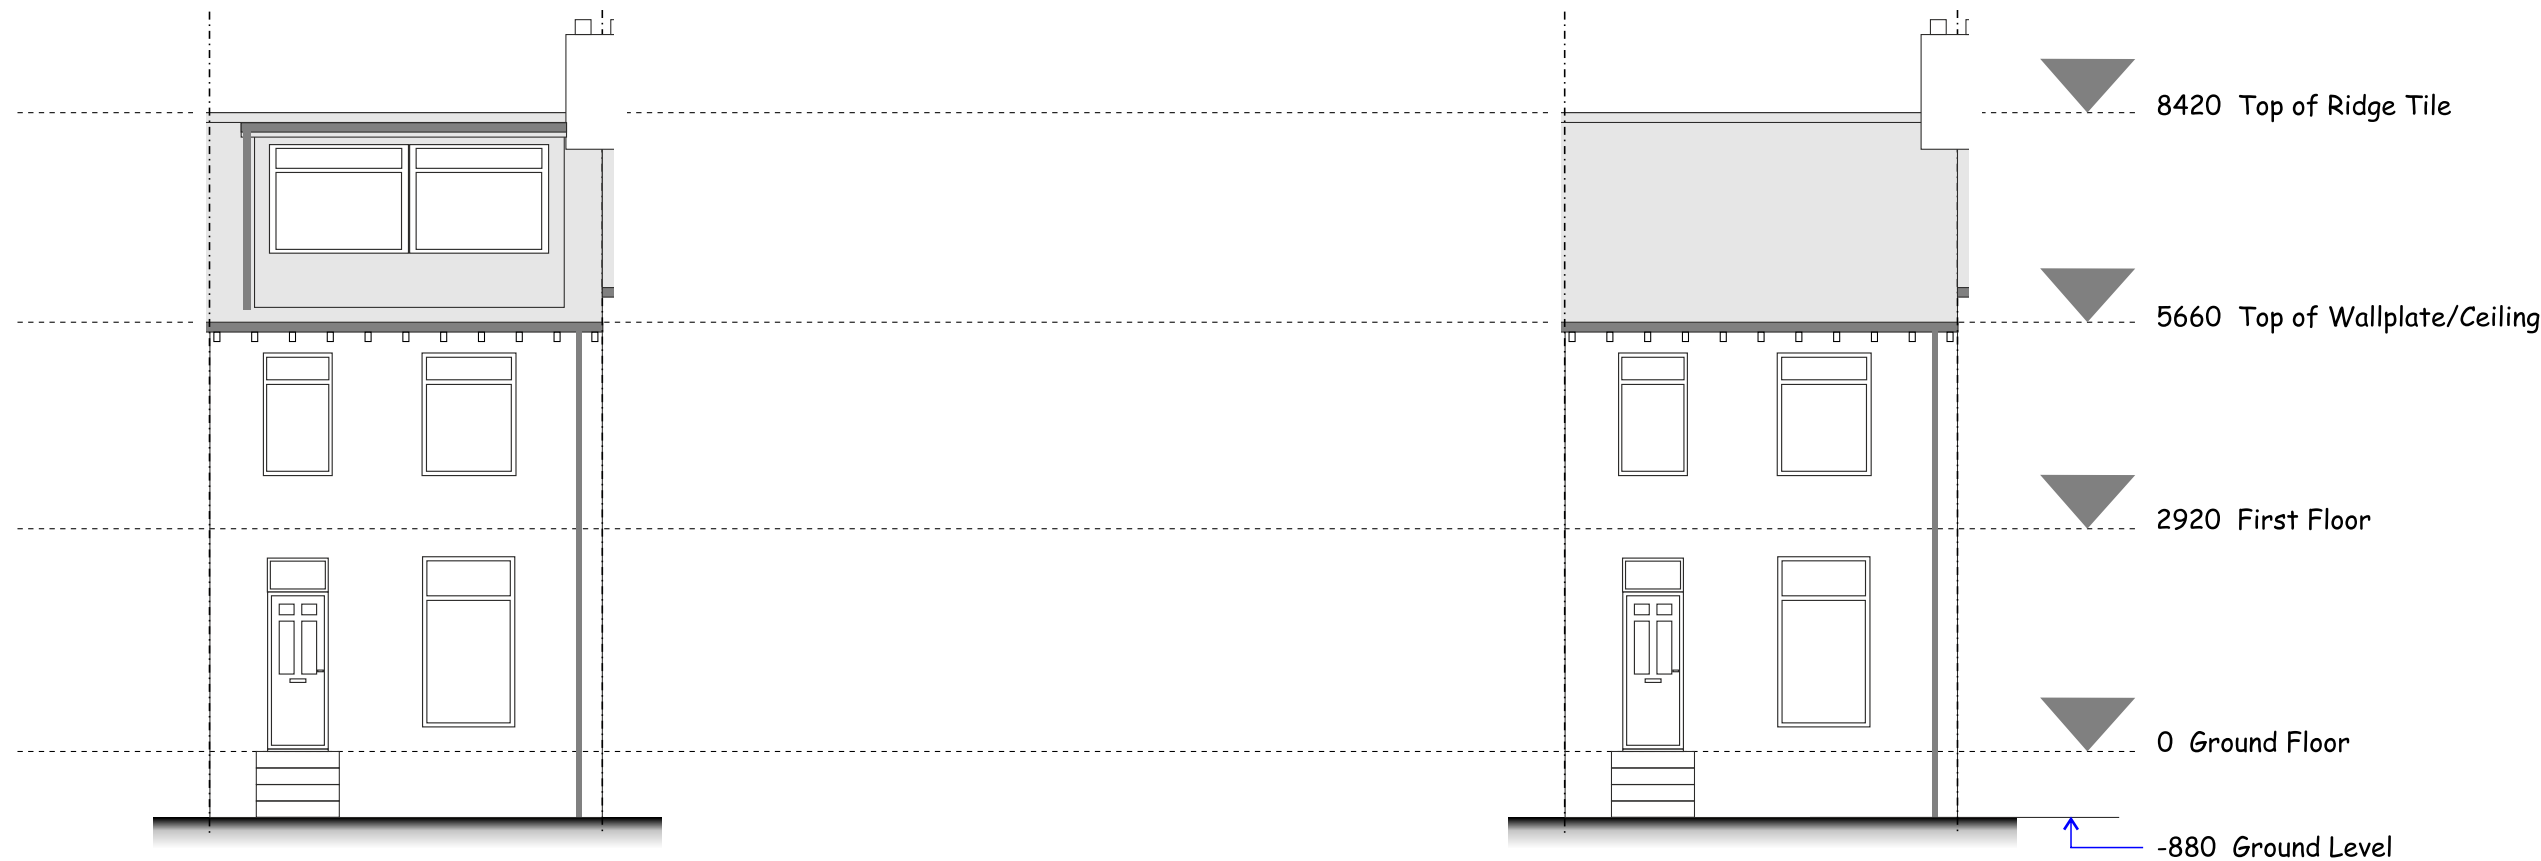

Proposed Front Elevation Scale 1:100

Existing Front Elevation Scale 1:100