


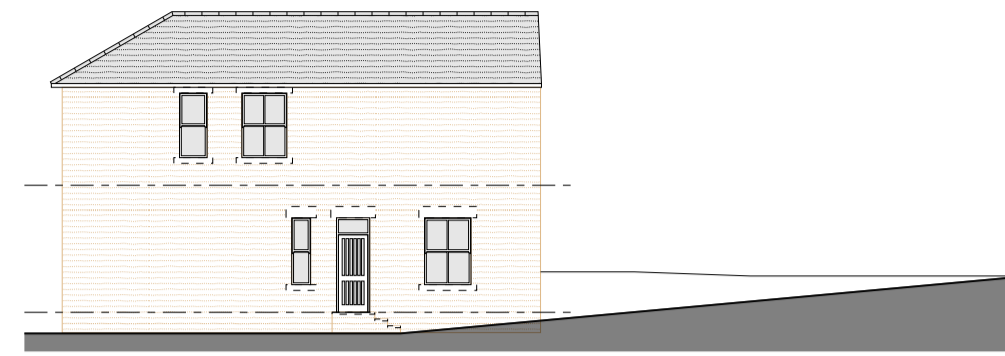

SOUTH EAST ELEVATION - 1:200




NORTH EAST ELEVATION - 1:200




NORTH WEST ELEVATION - 1:200




SOUTH WEST ELEVATION - 1:200

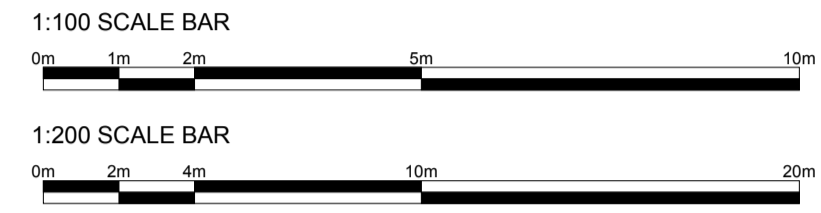

GROUND FLOOR PLAN - 1:100

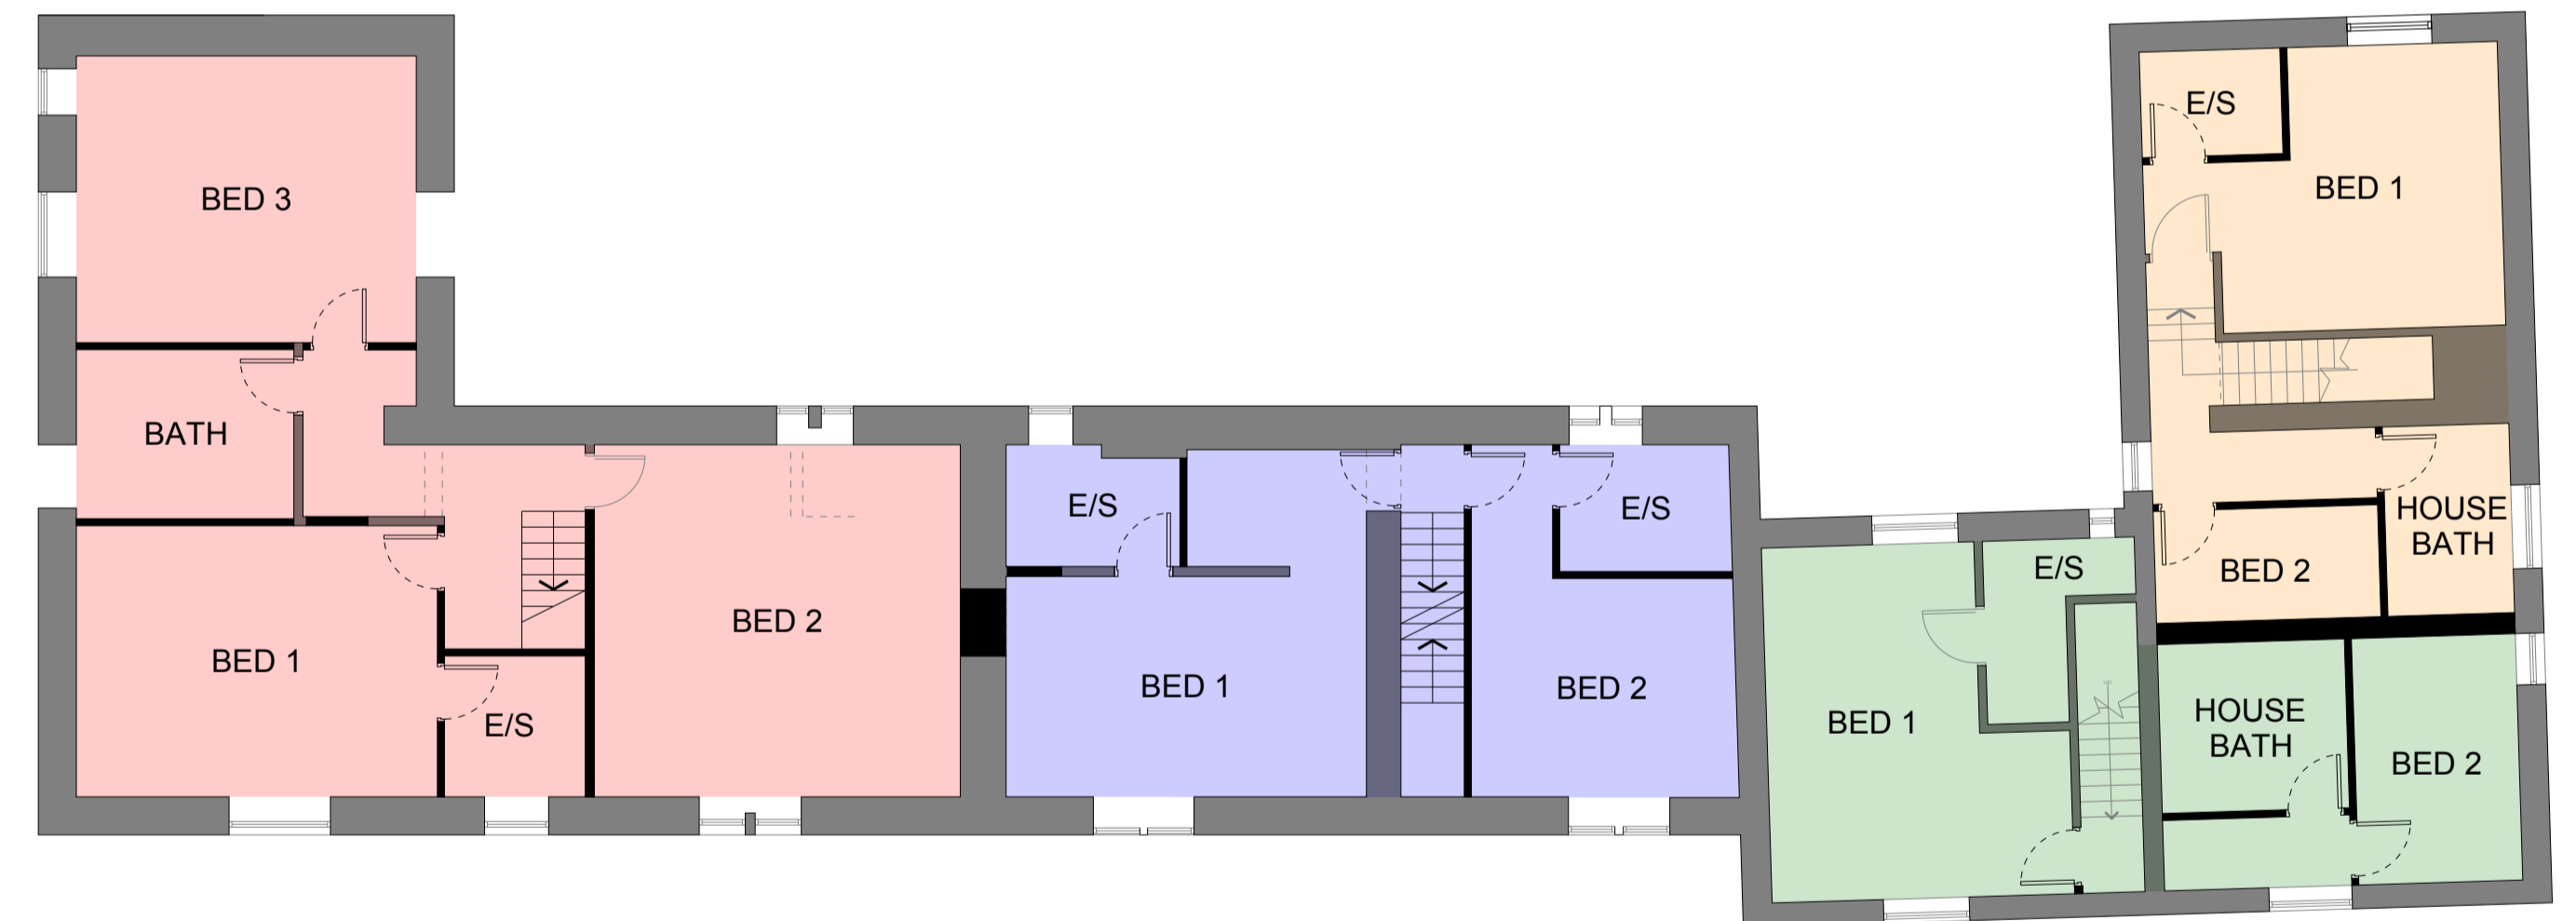

FIRST FLOOR PLAN - 1:100

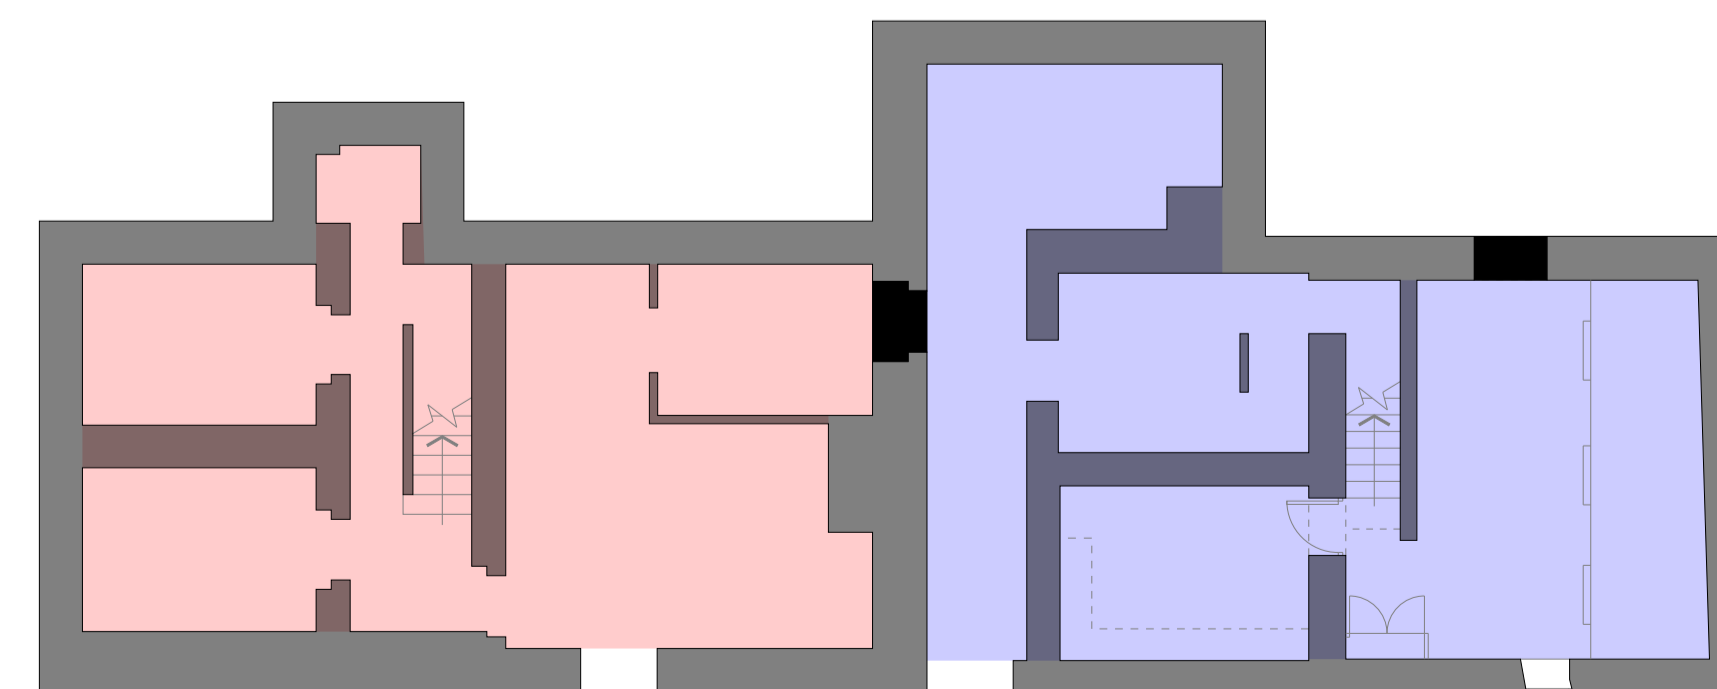

BASEMENT PLAN - 1:100



CLIENT  
RAY PARKER

PROJECT  
THE WOOLPACK INN, WHITLEY LOWER

DRAWING TITLE  
GENERAL ARRANGEMENT - PROPOSED

JOB NO	DRG NO	REV	SCALE @ A1	DATE
4096	102	A	1:100	03 11 22

This drawing is the property and copyright of WHP Residential Ltd, Shepley, Huddersfield  
Tel: 01484 602377, Fax: 01484 602323, email: enquiries@woolpackinn.co.uk  
and must not be amended or reproduced without written consent.  
Do not scale. Use only figured dimensions, and report any anomalies.