


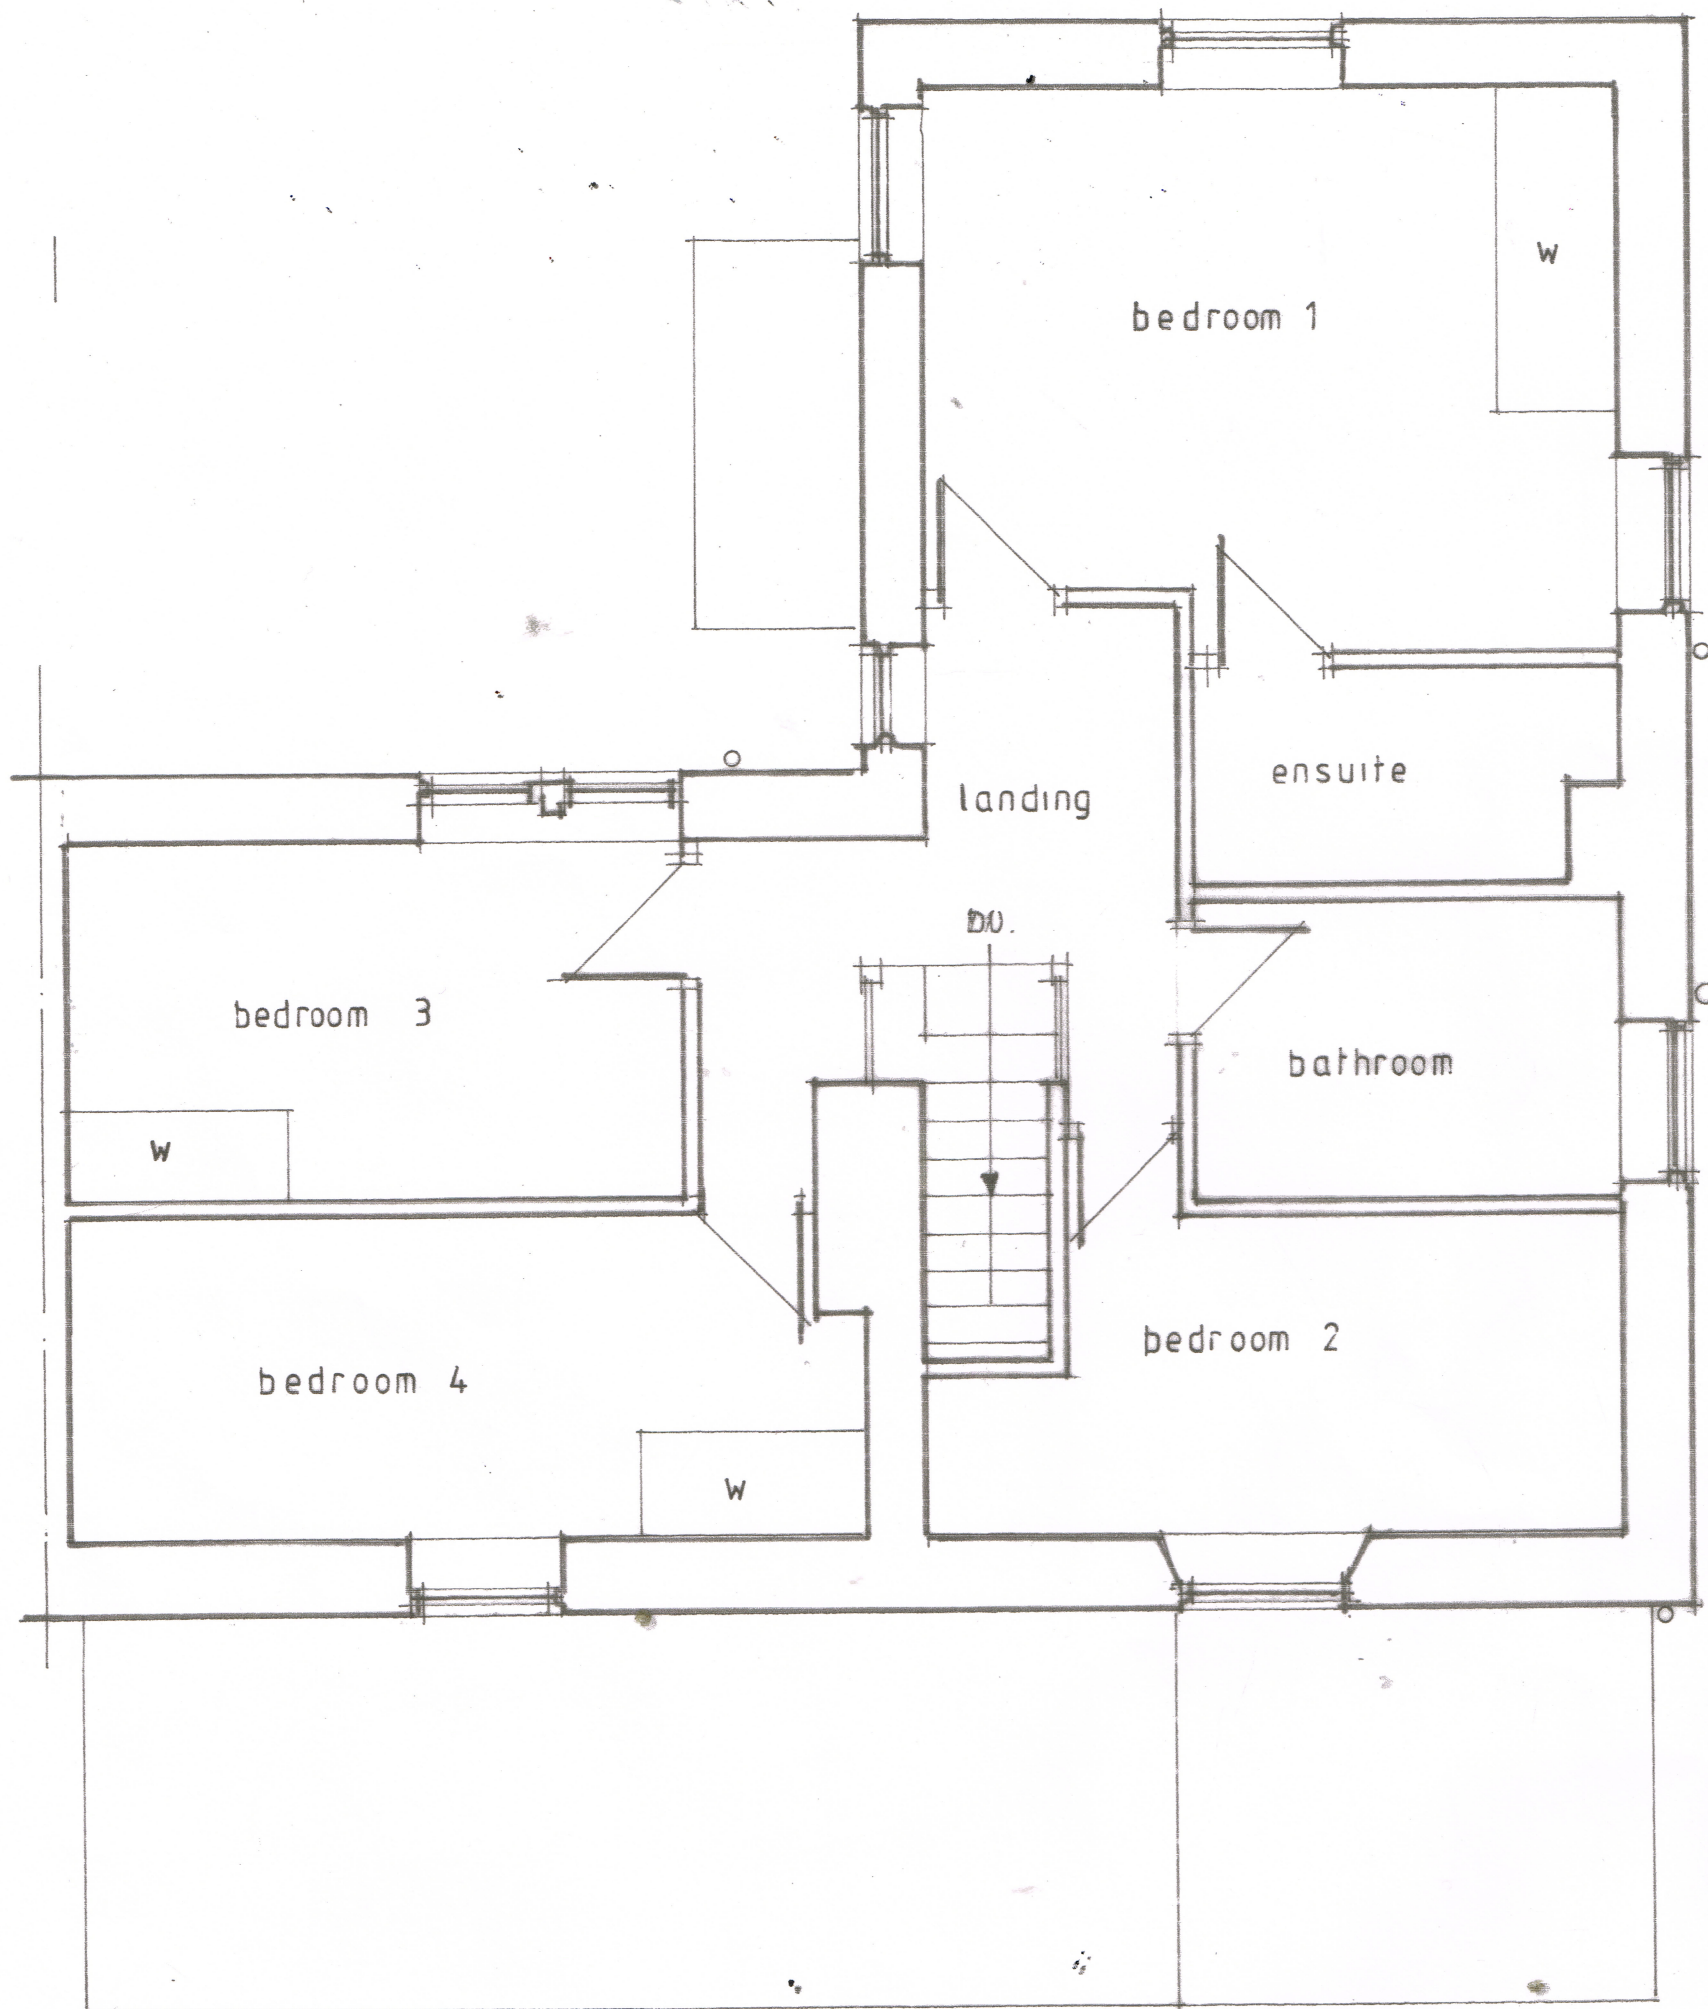

existing first floor plan
SCALE 1:50 & A3.