




FRONT ELEVATION



SIDE ELEVATION



REAR ELEVATION

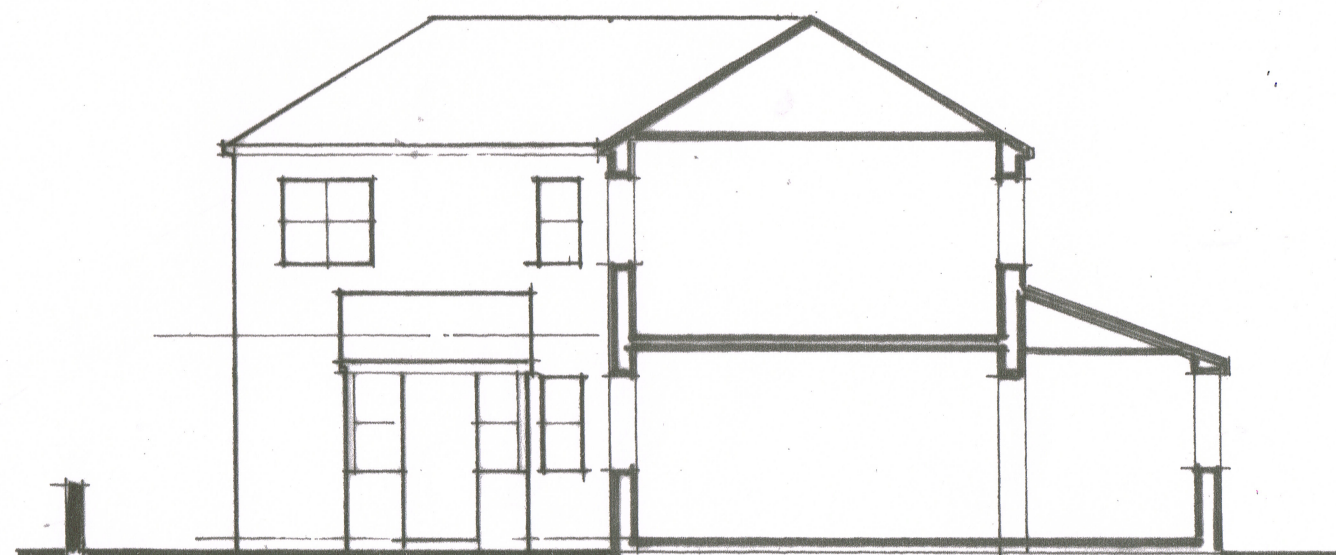

SIDE ELEVATION / SECTION

Existing elevations
 SCALE 1:100 @ A3
 DRG No SL/100/3