


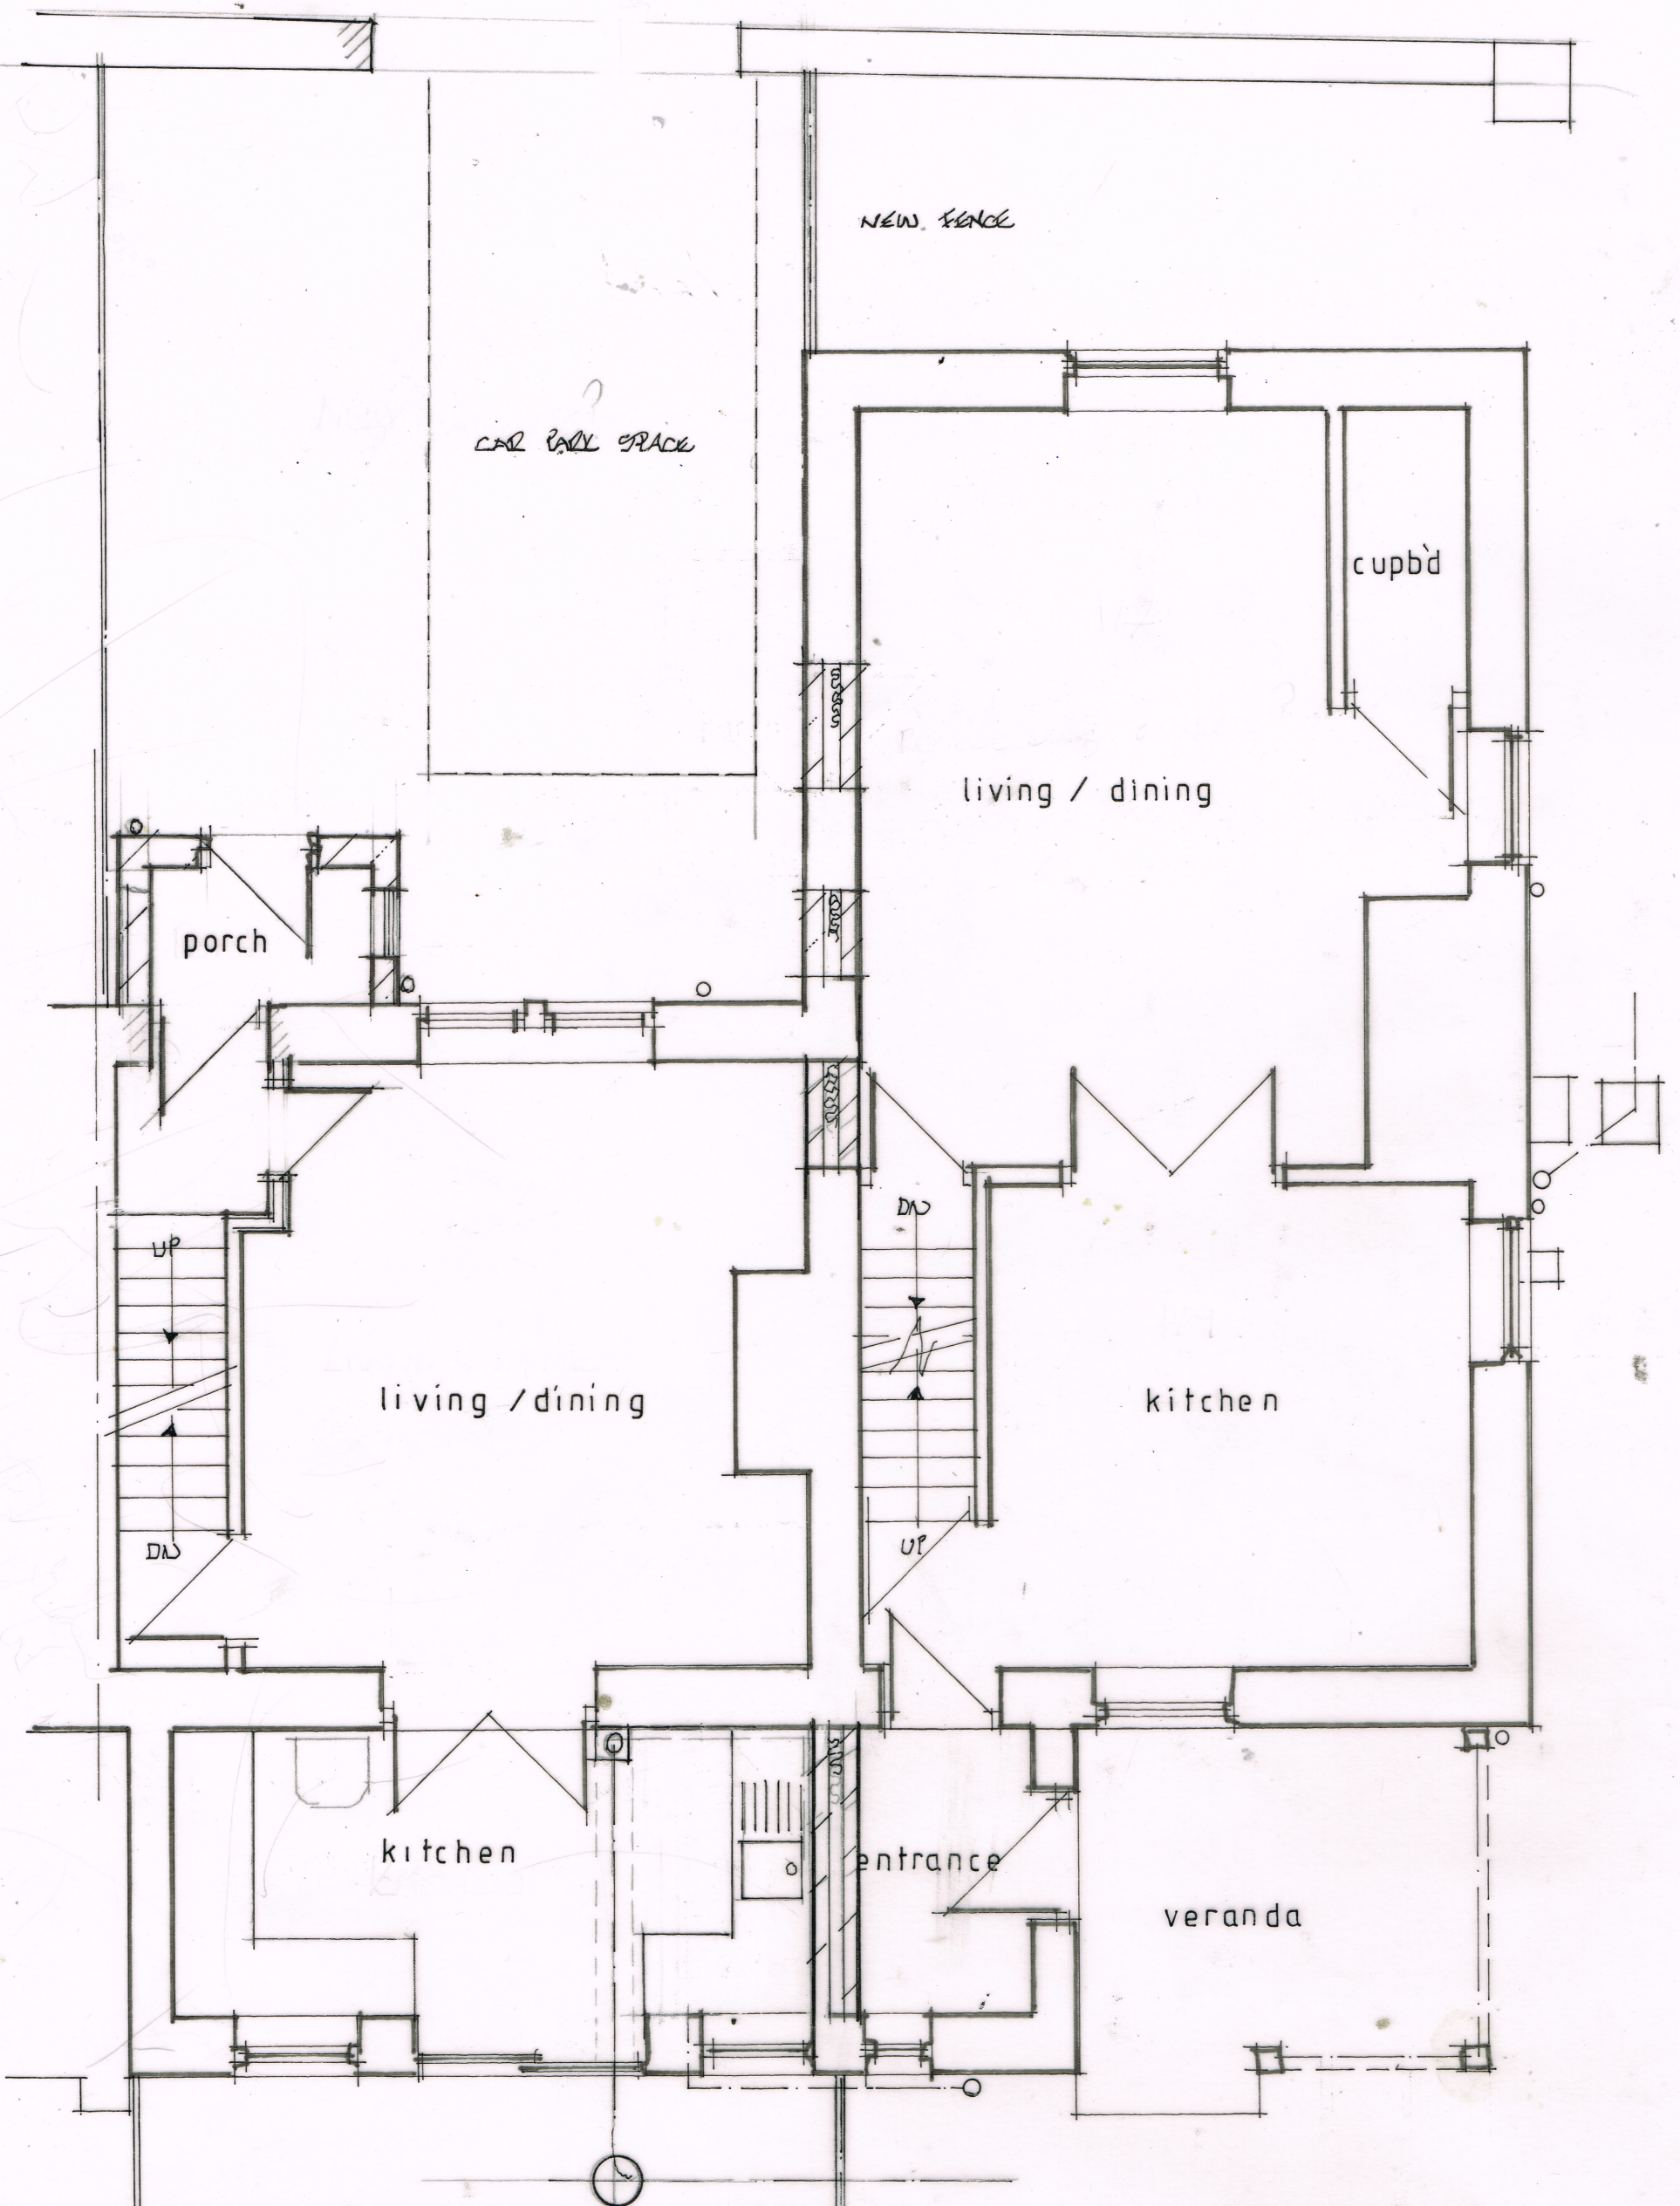

proposed ground floor plan

SCALE 1:50 @ A3.