


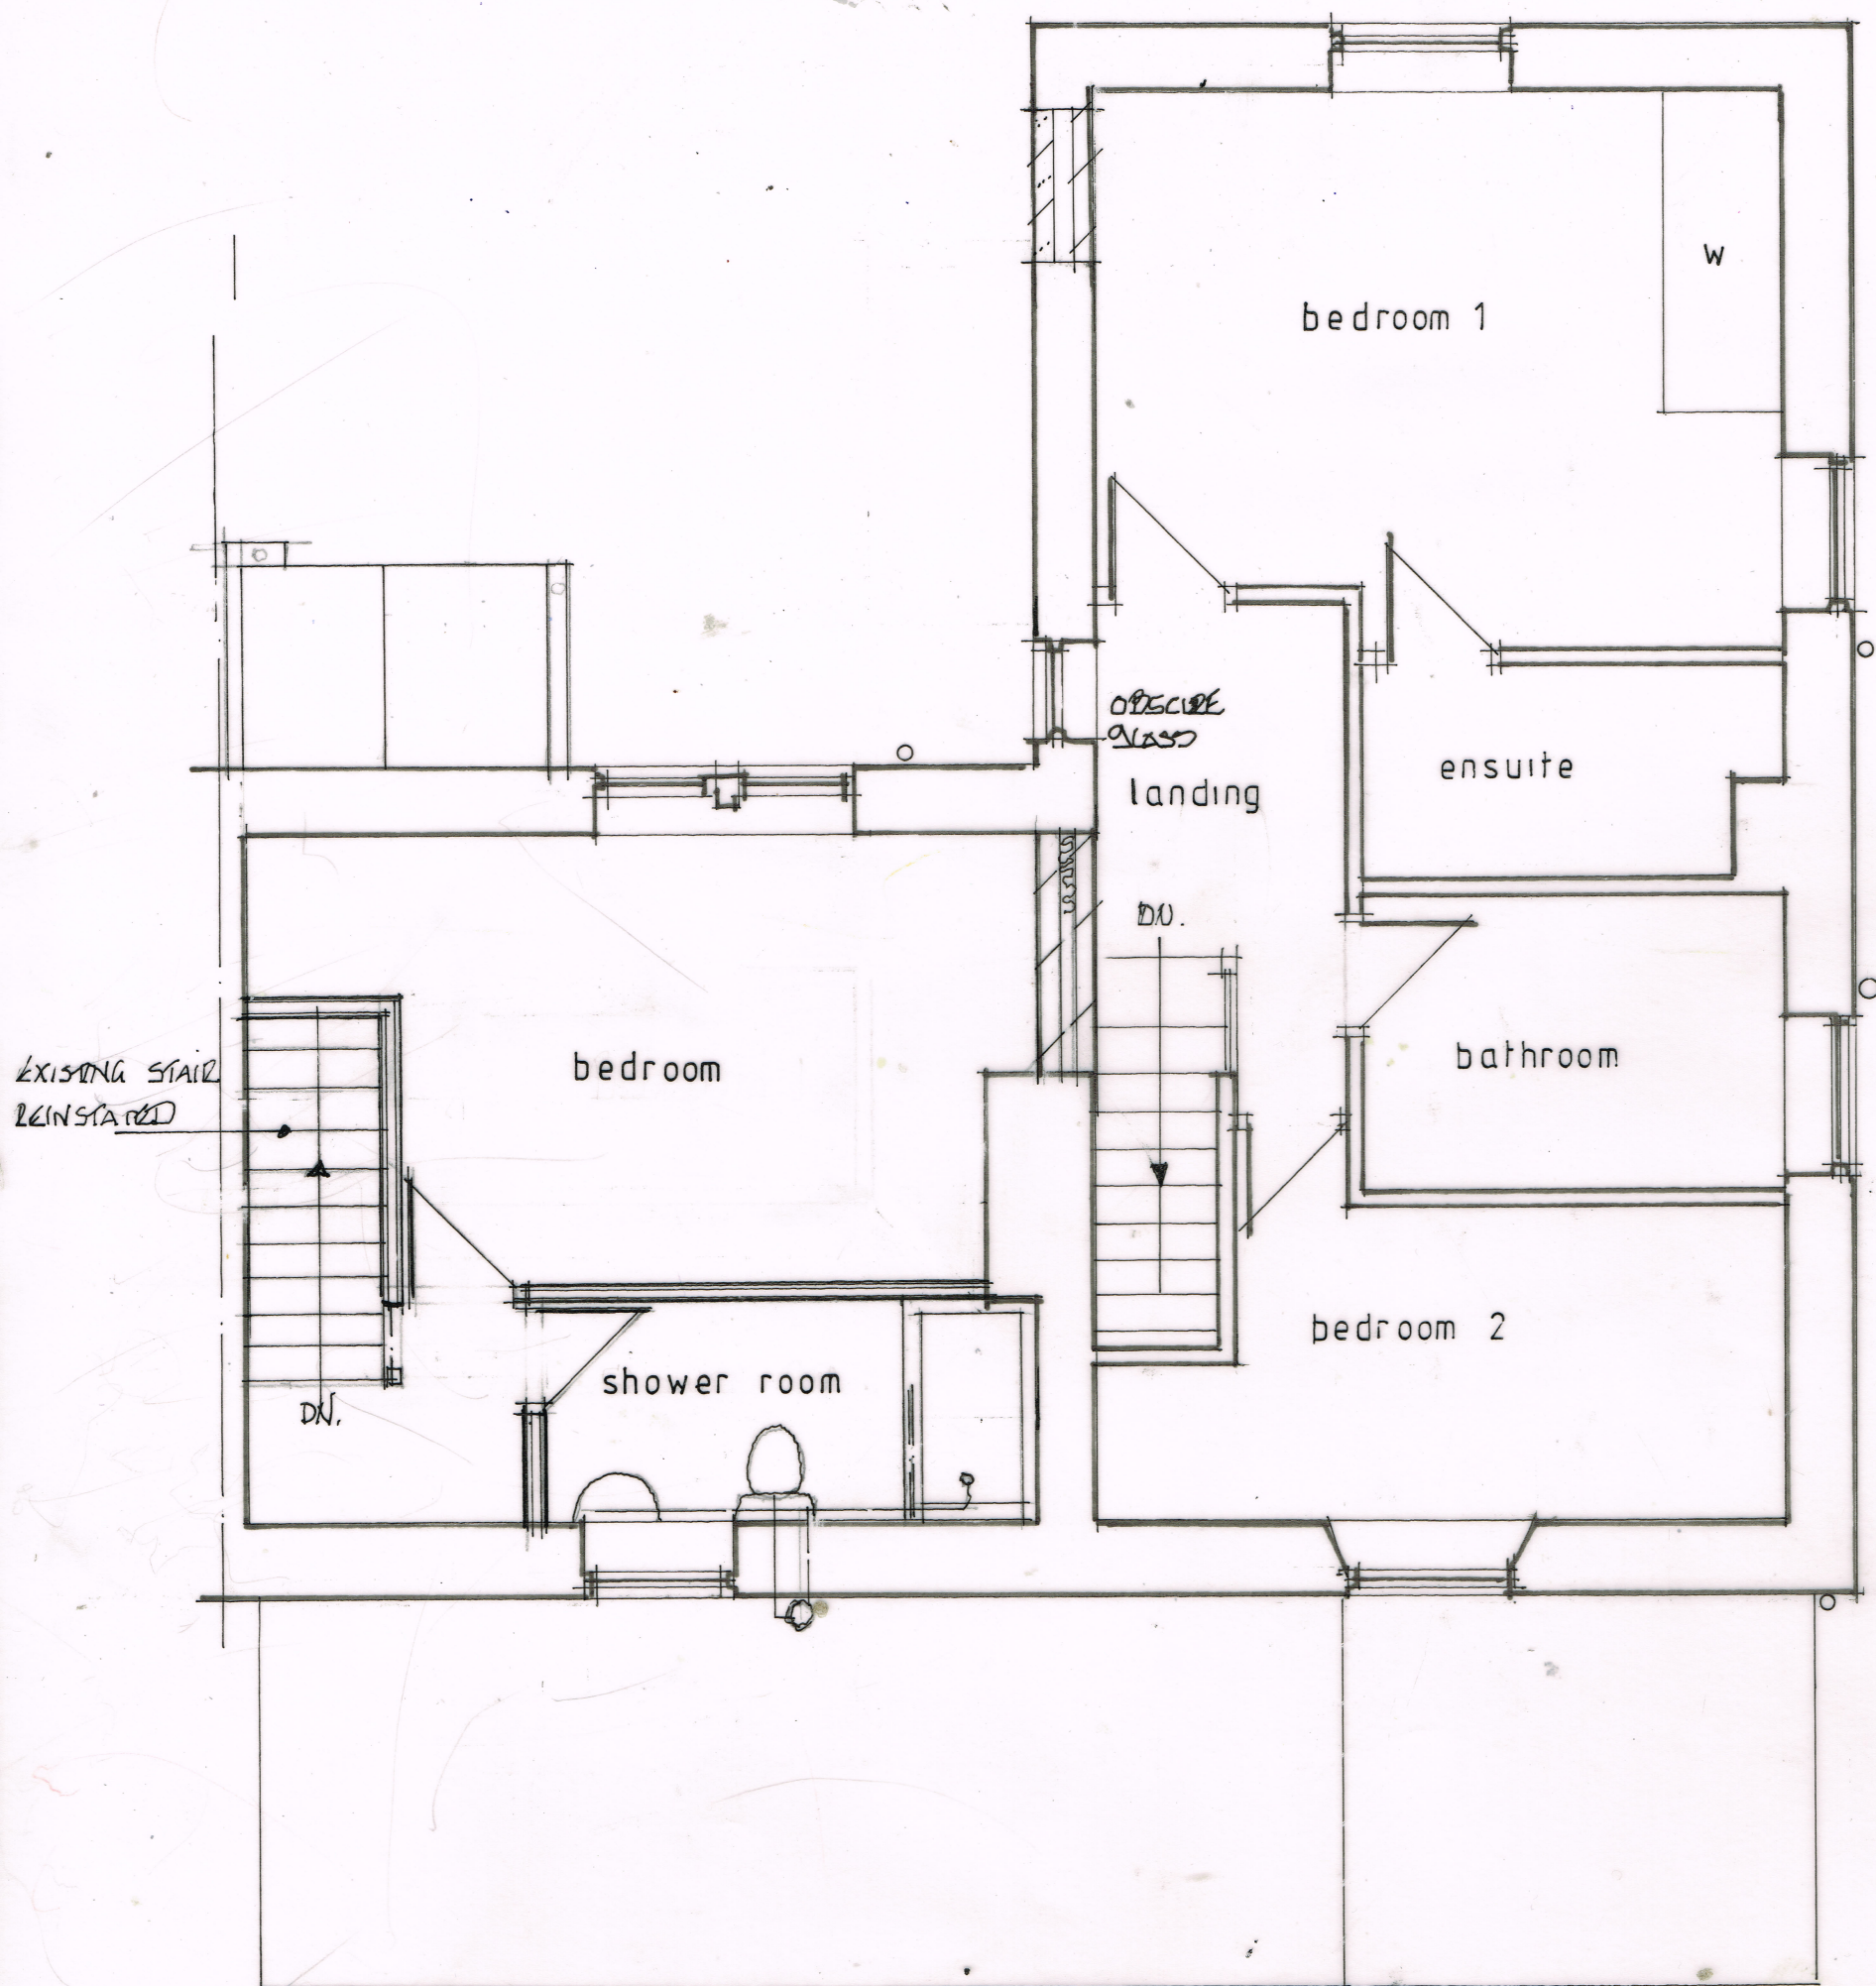

proposed first floor plan
SCALE 1:50 @ A3.